




Front Elevation

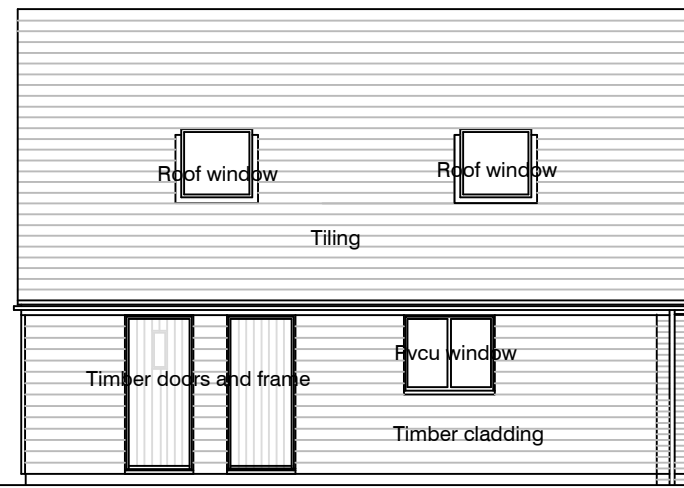



Side Elevation

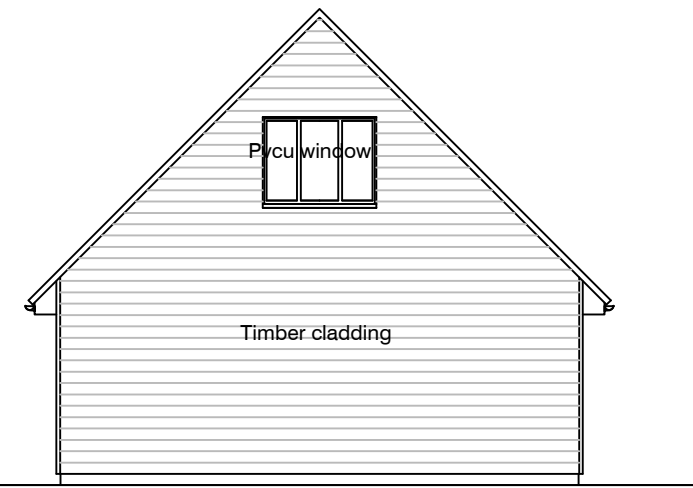


Rear Elevation

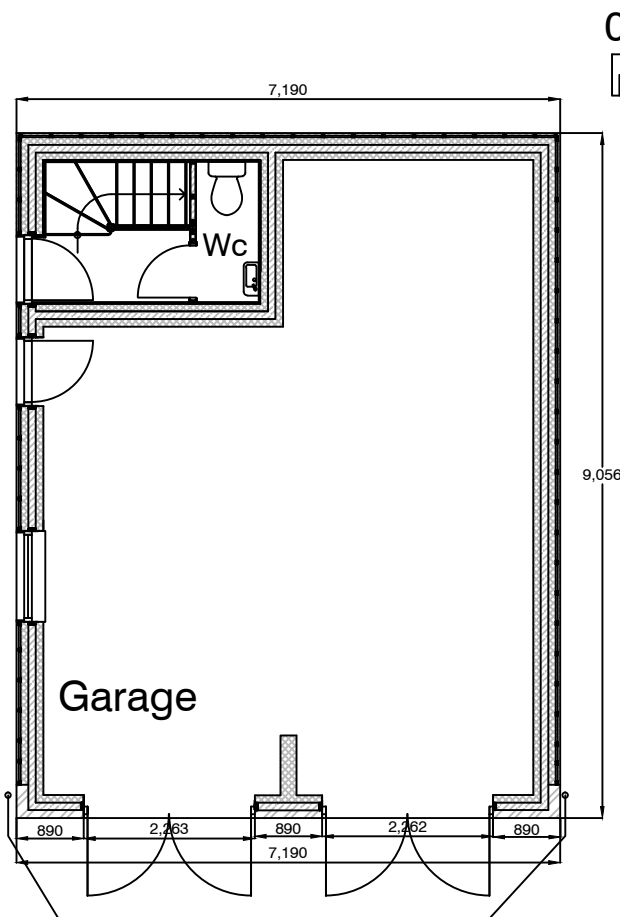

Ground Floor Plan

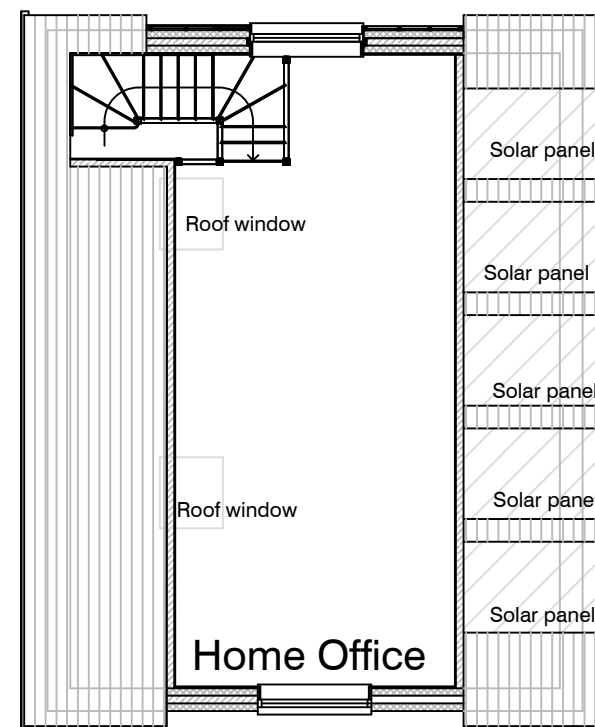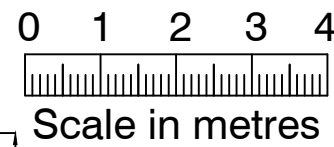

First Floor Plan

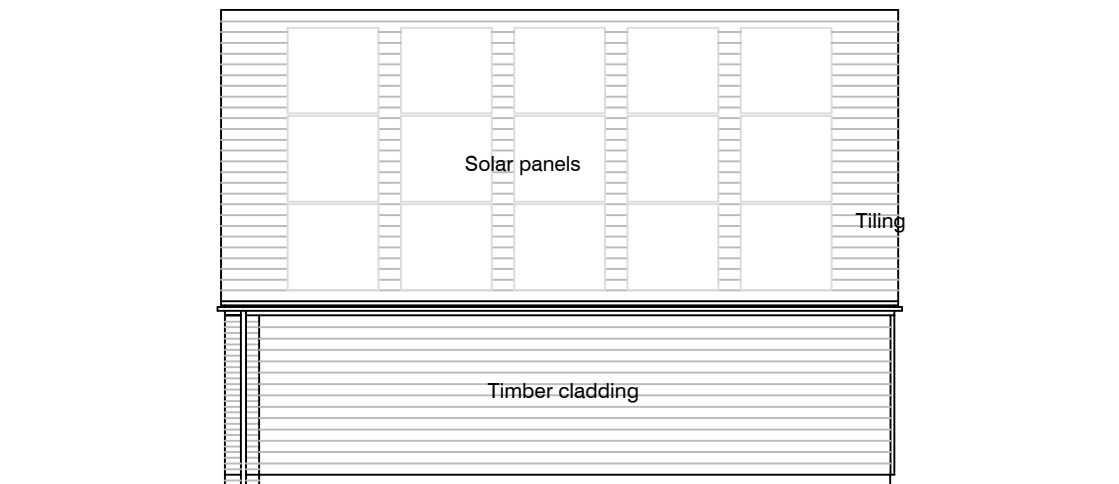

Side Elevation

- NOTES
- Walls - Timber cladding - horizontal wavy edge.
 - Front elevation - facing brick to match house
 - Roof - Tiling to match house
 - Doors - Pvcu
 - Rainwater goods - Pvcu

GENERAL NOTES.
 1. ALL DIMENSIONS TO BE CHECKED ON SITE PRIOR TO ANY PREFABRICATION OR BUILDING WORK COMMENCING.
 2. DO NOT SCALE THIS DRAWING USE FIGURED DIMENSIONS ONLY.
 3. THIS DRAWING TO BE READ IN CONJUNCTION WITH ANY STRUCTURAL ENGINEERS DESIGN DETAILS & CALCULATIONS AND SPECIFICATION NOTES.
 A3 Drawing

Project
**New Garage and Home Office at Barnleaze, Main Road
 Shurdington, Gloucestershire, GL51 4XF**

Date Dece 2023	Scale 1:100
Drawing No. 23.12.01	