




Proposed Front Elevation

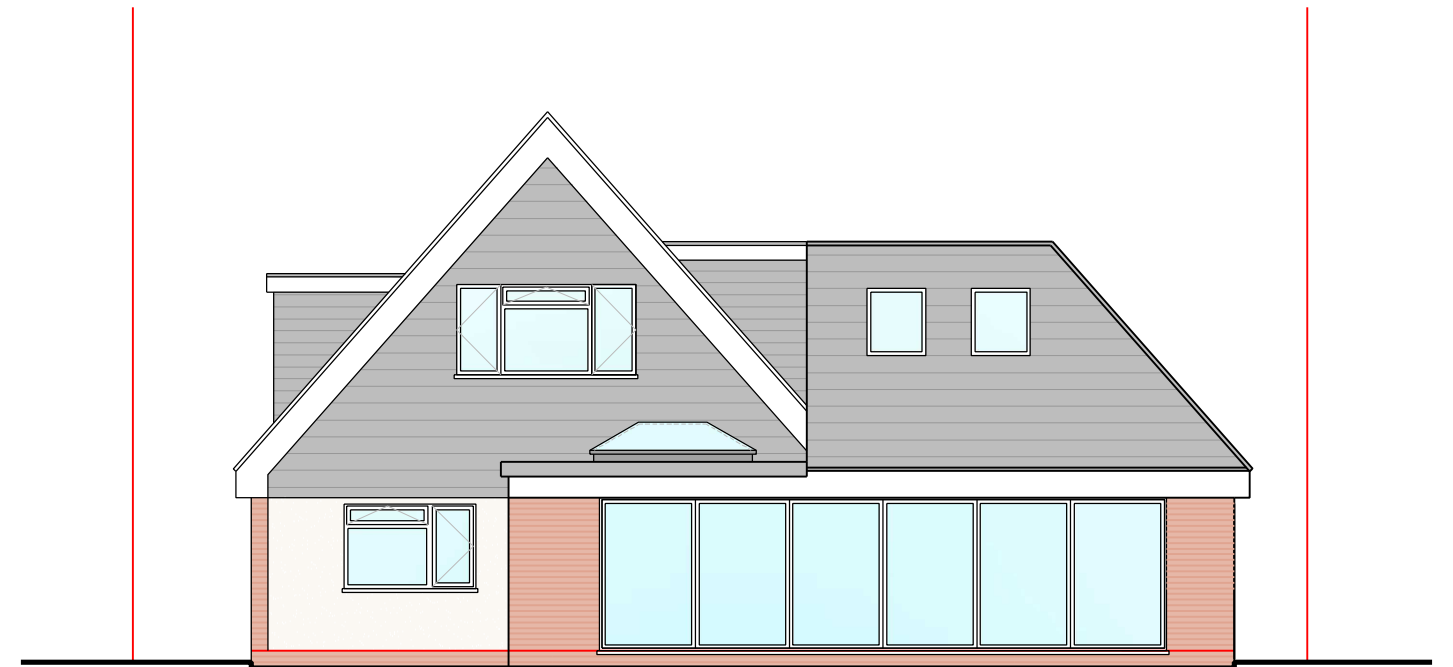

Proposed Rear Elevation

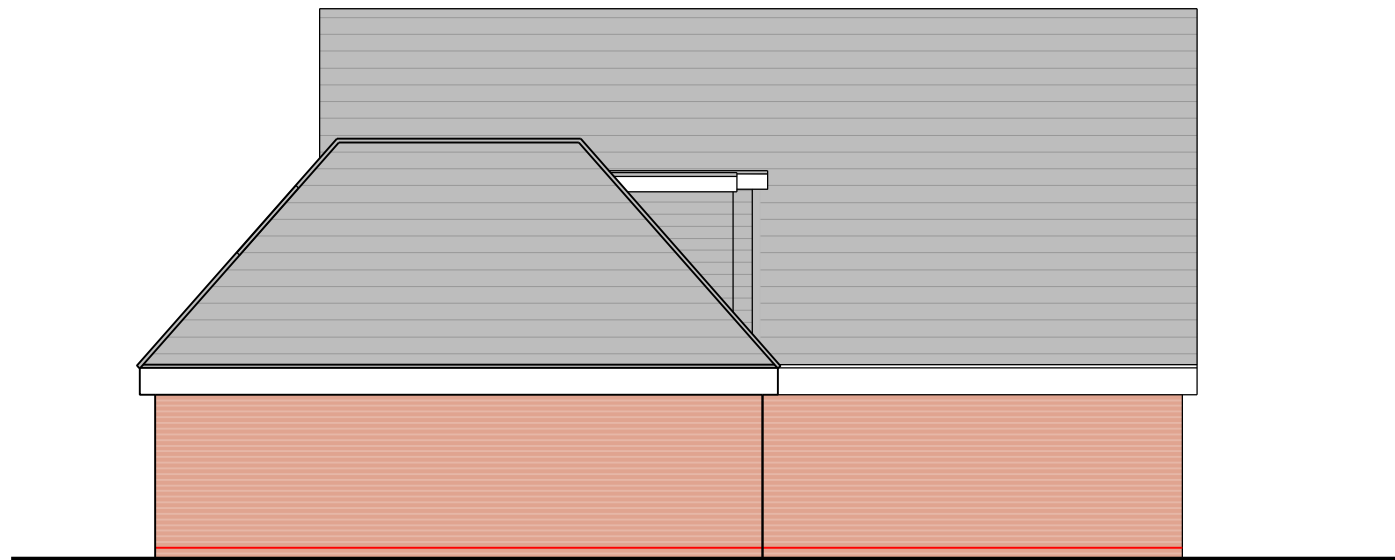

Proposed Side Elevation (North)

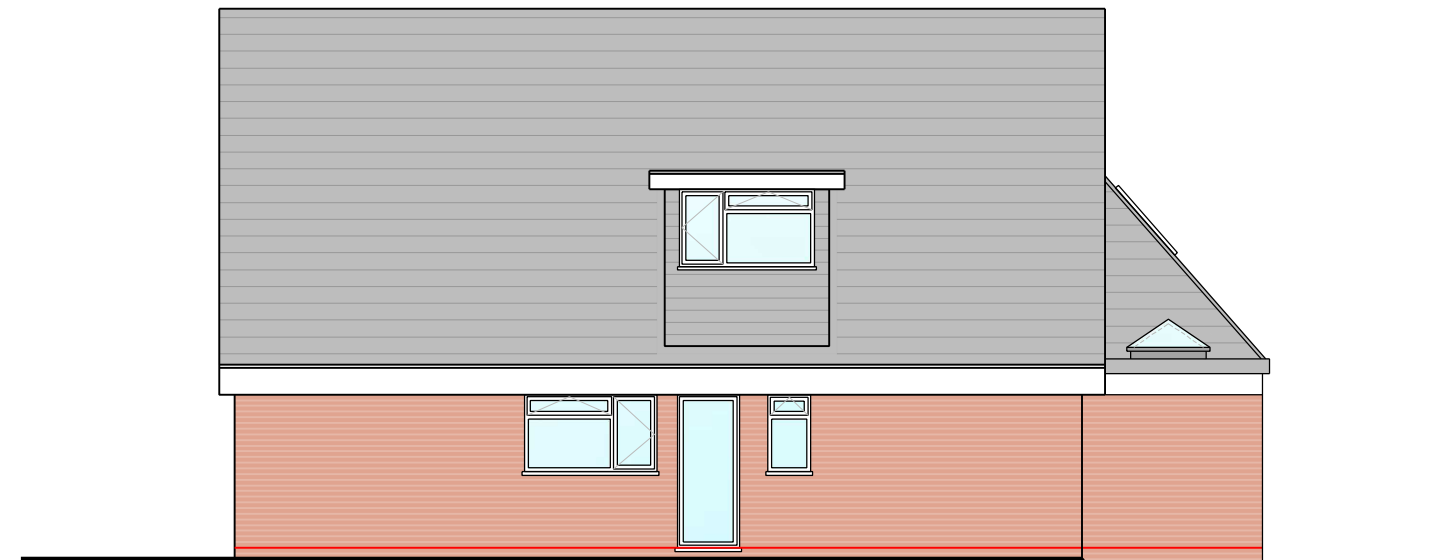

Proposed Side Elevation (South)



DRAWING:-
Proposed Elevations

CLIENT:-
Mr. and Mrs. Kesavalu
5 Norstead Gardens,
Royal Tunbridge Wells, TN4 0DE

PROJECT&TITLE:-
Single storey rear extension
and first floor extension to
5 Norstead Gardens.

SCALE:-
1:100@A3
DWG NO:-
PL08

DATE:-
Dec 2023
REVISION:-
P1

CLArchitects
Unit 6 Triumph Park, Ross Way
Folkestone, Kent, CT20 3TX
www.clarchitects.co.uk