




Existing Front Elevation

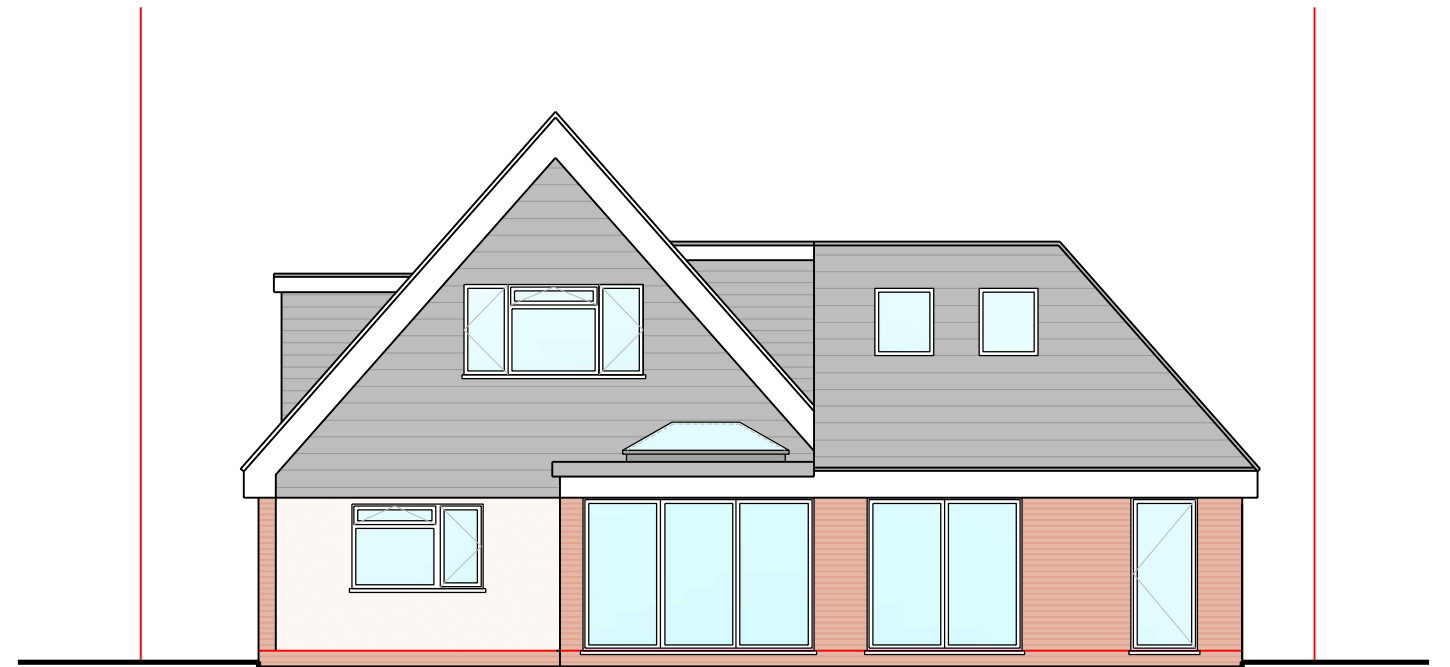

Existing Rear Elevation

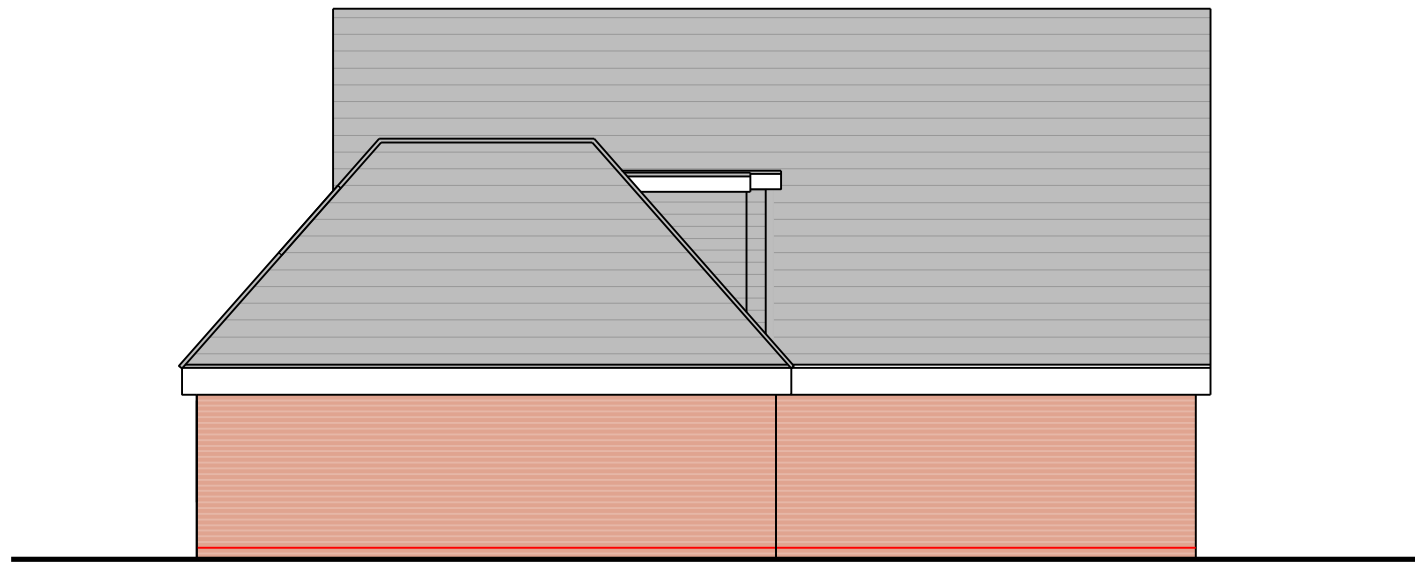

Existing Side Elevation (North)

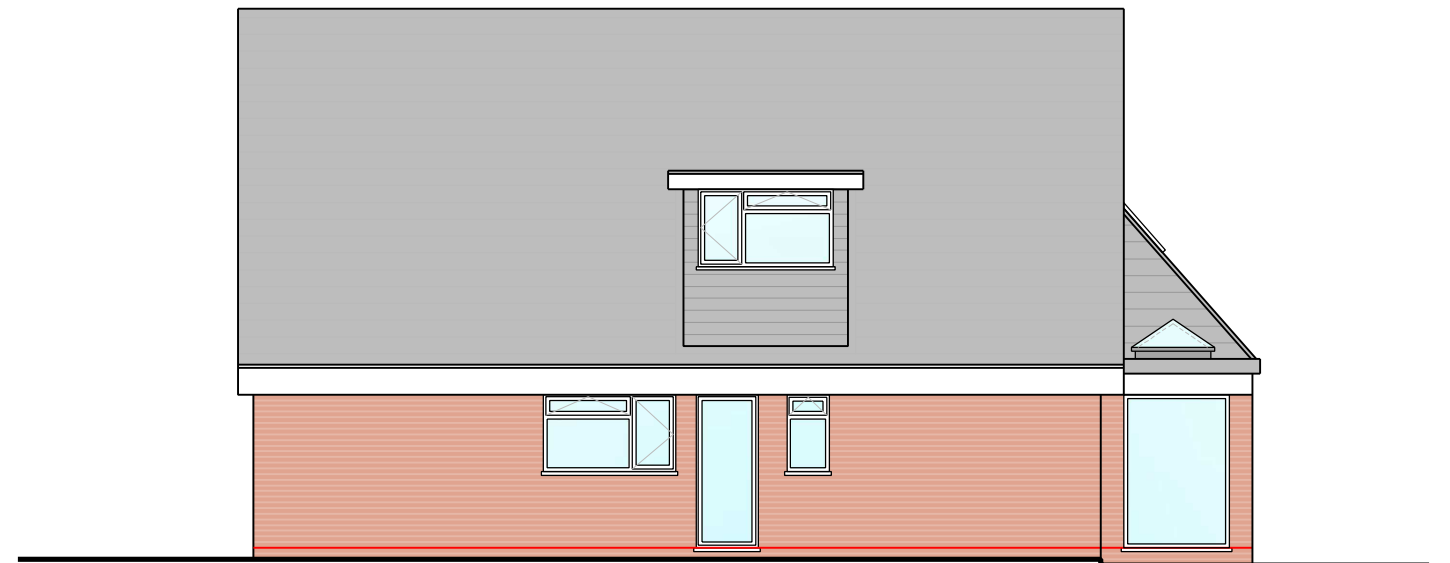

Existing Side Elevation (South)



DRAWING: -
Existing Elevations

CLIENT: -
Mr. and Mrs. Kesavalu
5 Norstead Gardens,
Royal Tunbridge Wells, TN4 0DE

PROJECT&TITLE: -
Single storey rear extension
and first floor extension to
5 Norstead Gardens.

SCALE: -
1:100@A3
DWG NO: -
PL04

DATE: -
Dec 2023
REVISION: -
P1

CLArchitects
Unit 6 Triumph Park, Ross Way
Folkestone, Kent, CT20 3TX
www.clarchitects.co.uk