



Existing Ground Floor Plan

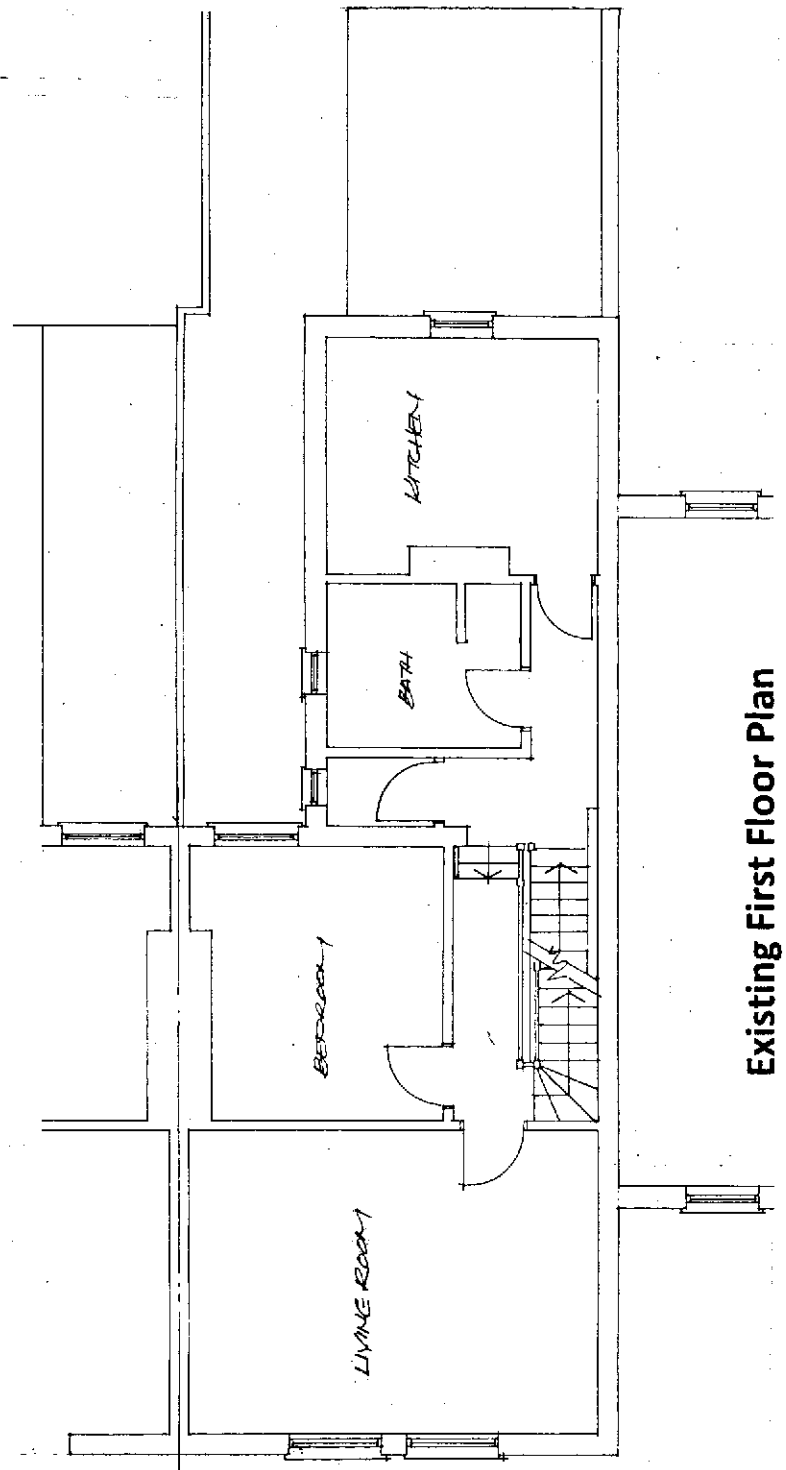

Existing First Floor Plan

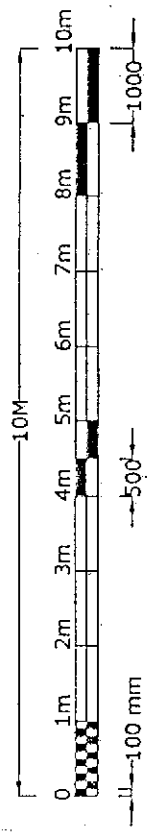

david silverman architectural consultant
70 woodland drive, watford, herts wd17 3bz
mobile: 07941 306 146

SITE

**39A Market Street
Watford Herts WD18 0PN**

CLIENT

DETAIL

Ground and First Floor Plan

DATE

SCALE **1:100**

DRAWN BY

DRAWING NUMBER

23/412/1