



Existing Second Floor Plan

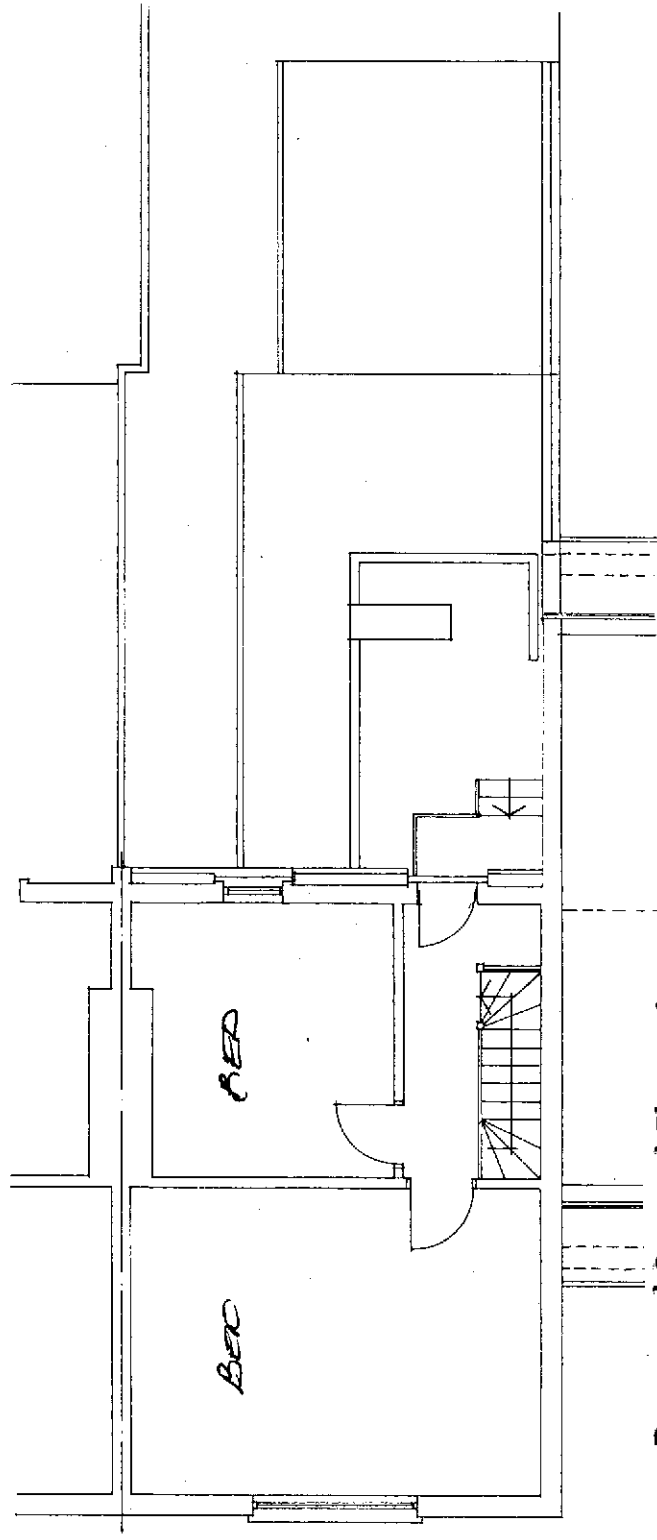

Proposed Second Floor Plan

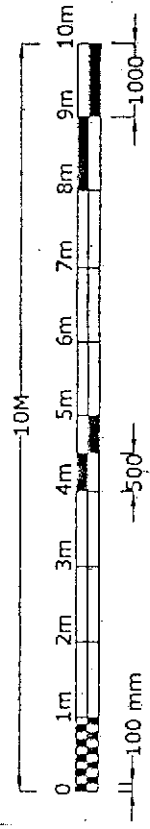

david silverman architectural consultant
70 woodland drive, watford, herts wd17 3bz
mobile: 07941 306 146

SITE

**39A Market Street
Watford Herts WD18 0PN**

CLIENT

DETAIL

Second Floor Plans

DATE

DRAWING NUMBER

SCALE **1:100**

DRAWN BY **23/412/2**