



Existing Roof Plan

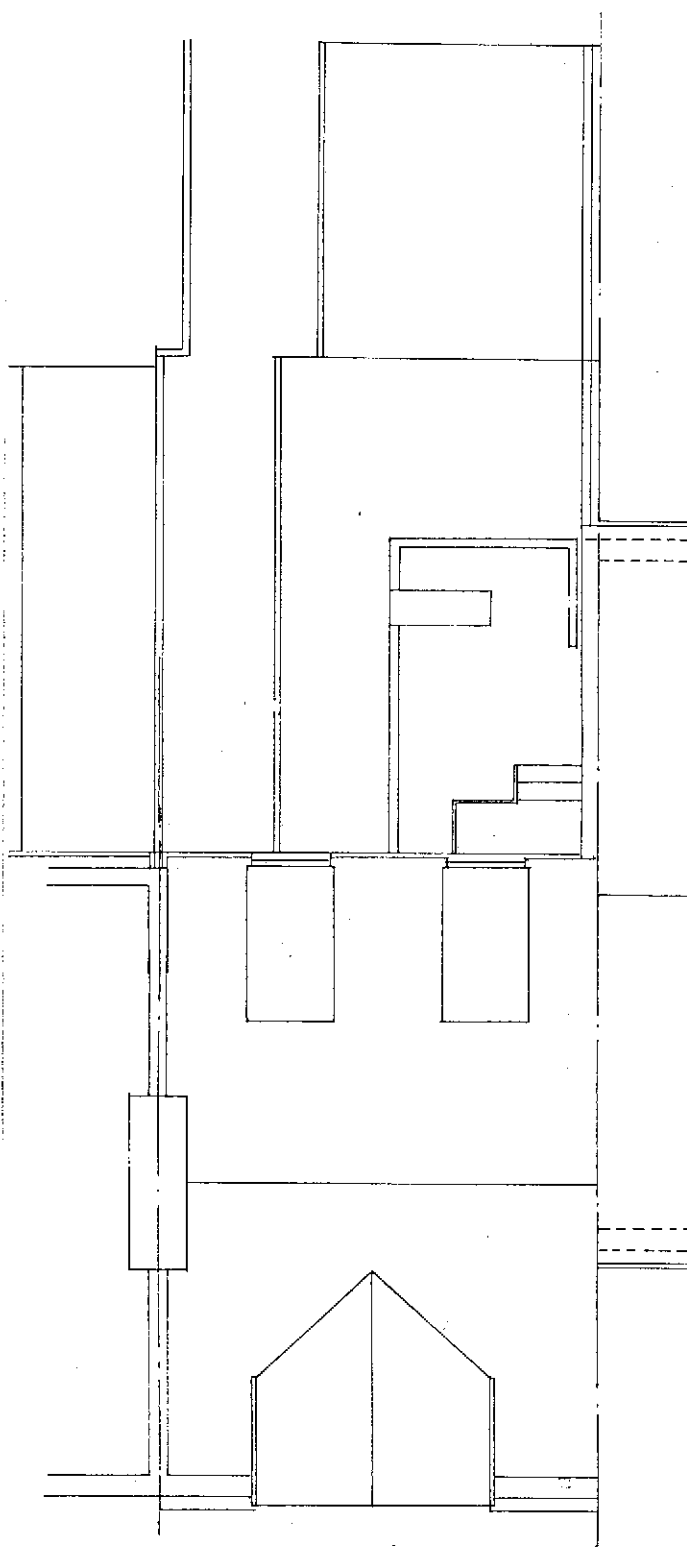

Proposed Roof Plan

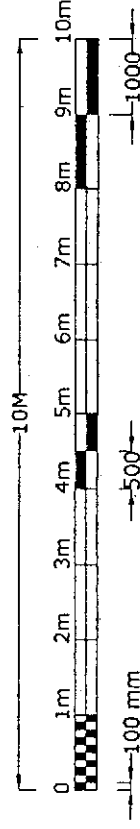

david silverman architectural consultant
 70 woodland drive, watford, herts wd17 3bz
 mobile: 07941 306 146

SITE

39A Market Street
Watford Herts WD18 0PN

CLIENT

DETAIL

Roof Plans

DATE

SCALE **1:100**

DRAWN BY

DRAWING NUMBER

23/412/3