



garage side elevation

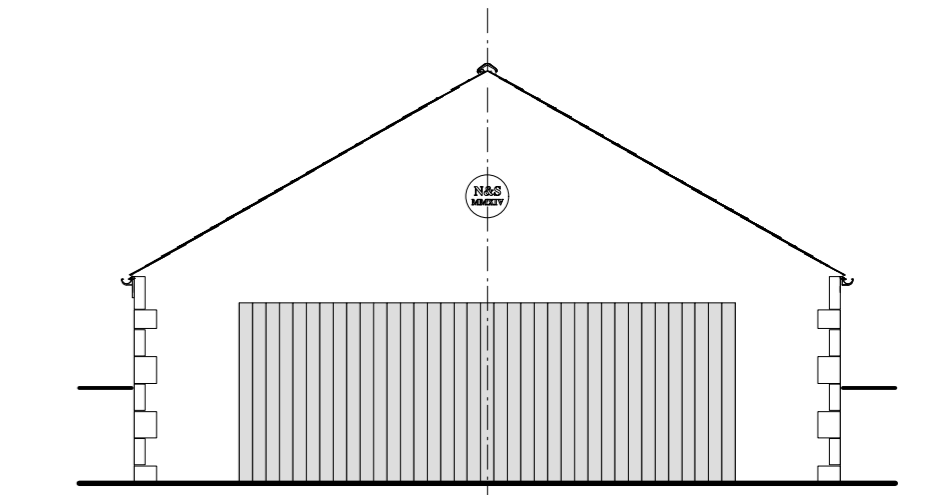


garage side elevation

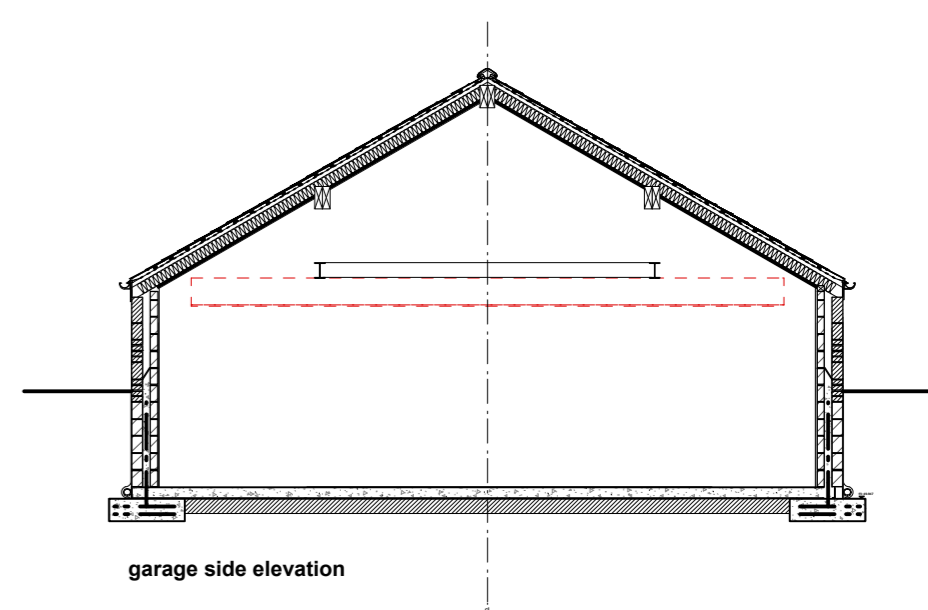

garage side elevation



1:1250 location plan

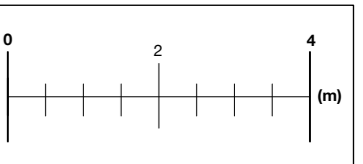

Do not scale from this drawing  
 All dimensions are to be checked on site prior to commencing works on site. Discrepancy found between information given on this drawing and that given elsewhere or recorded on site shall be notified immediately to the project architect in writing

**PRELIMINARY ISSUE**



snookarchitects  
 Unit 256  
 5-9 Slater Street  
 Liverpool  
 L1 4BW  
 t: 0151 707 0100

project: watertower ormskirk  
 dwg no: 002  
 dwg: proposed site plan / ele  
 scale: 1:100 @ A1