

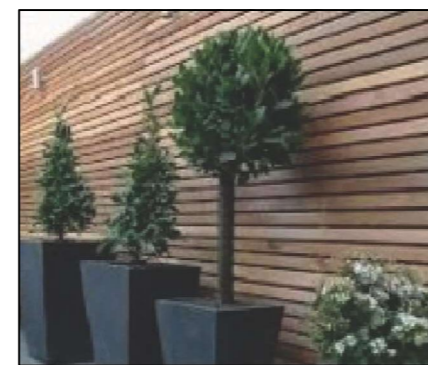
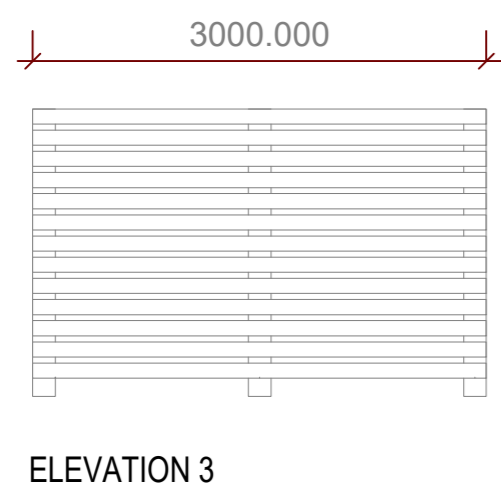
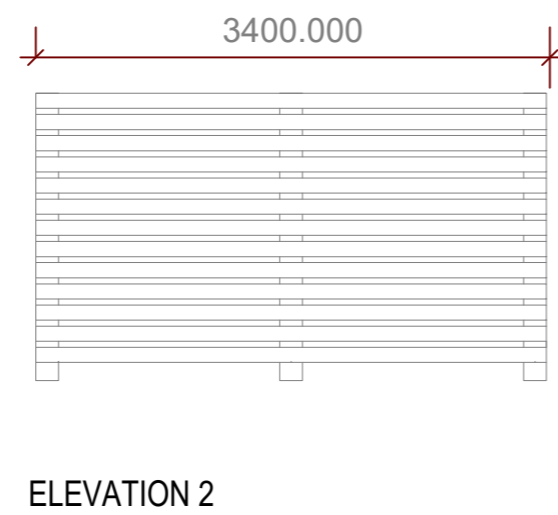
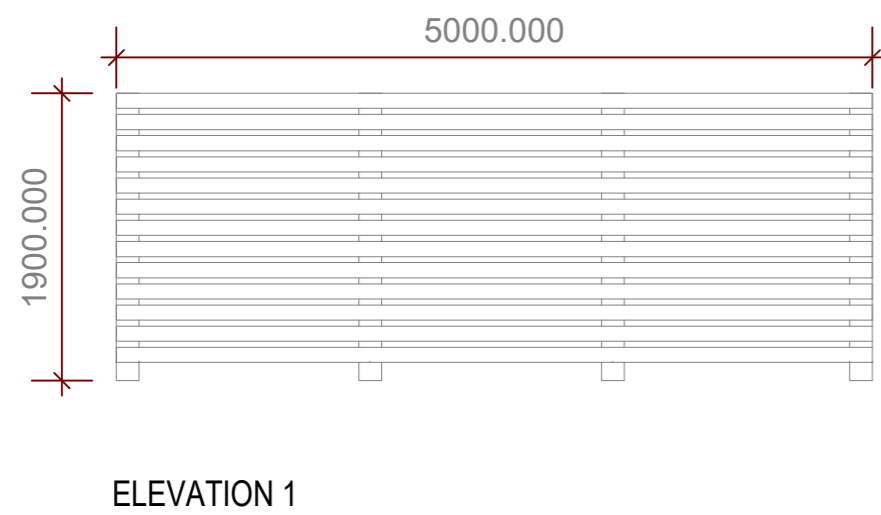
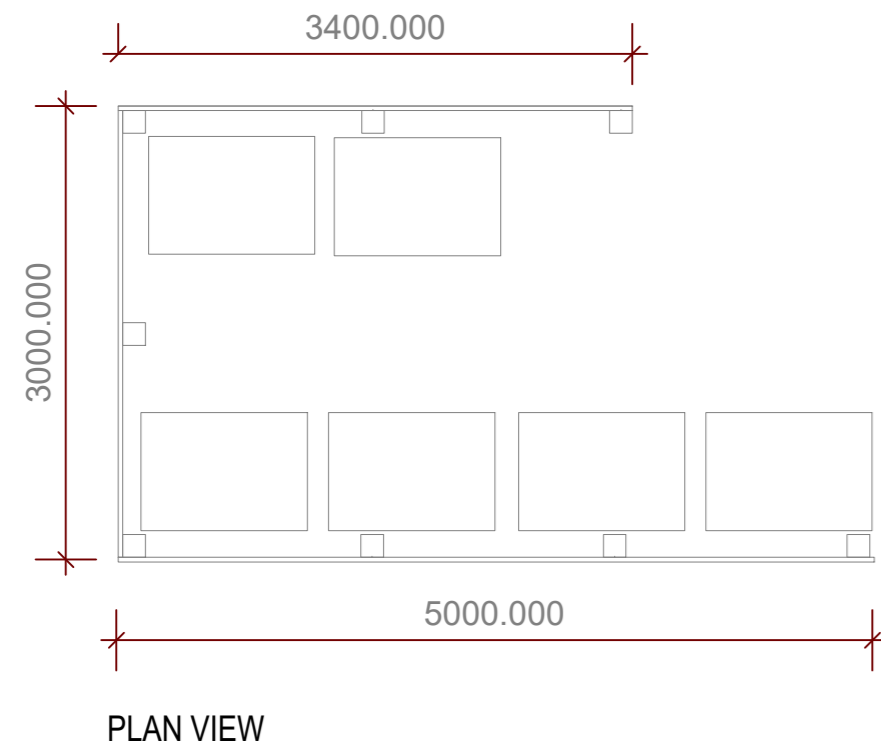


NOTES:

© THIS DRAWING IS COPYRIGHT AND REMAINS THE PROPERTY OF RPS DESIGN GROUP LTD.
DO NOT SCALE THIS DRAWING - ALL DIMENSIONS TO BE CHECKED ON SITE

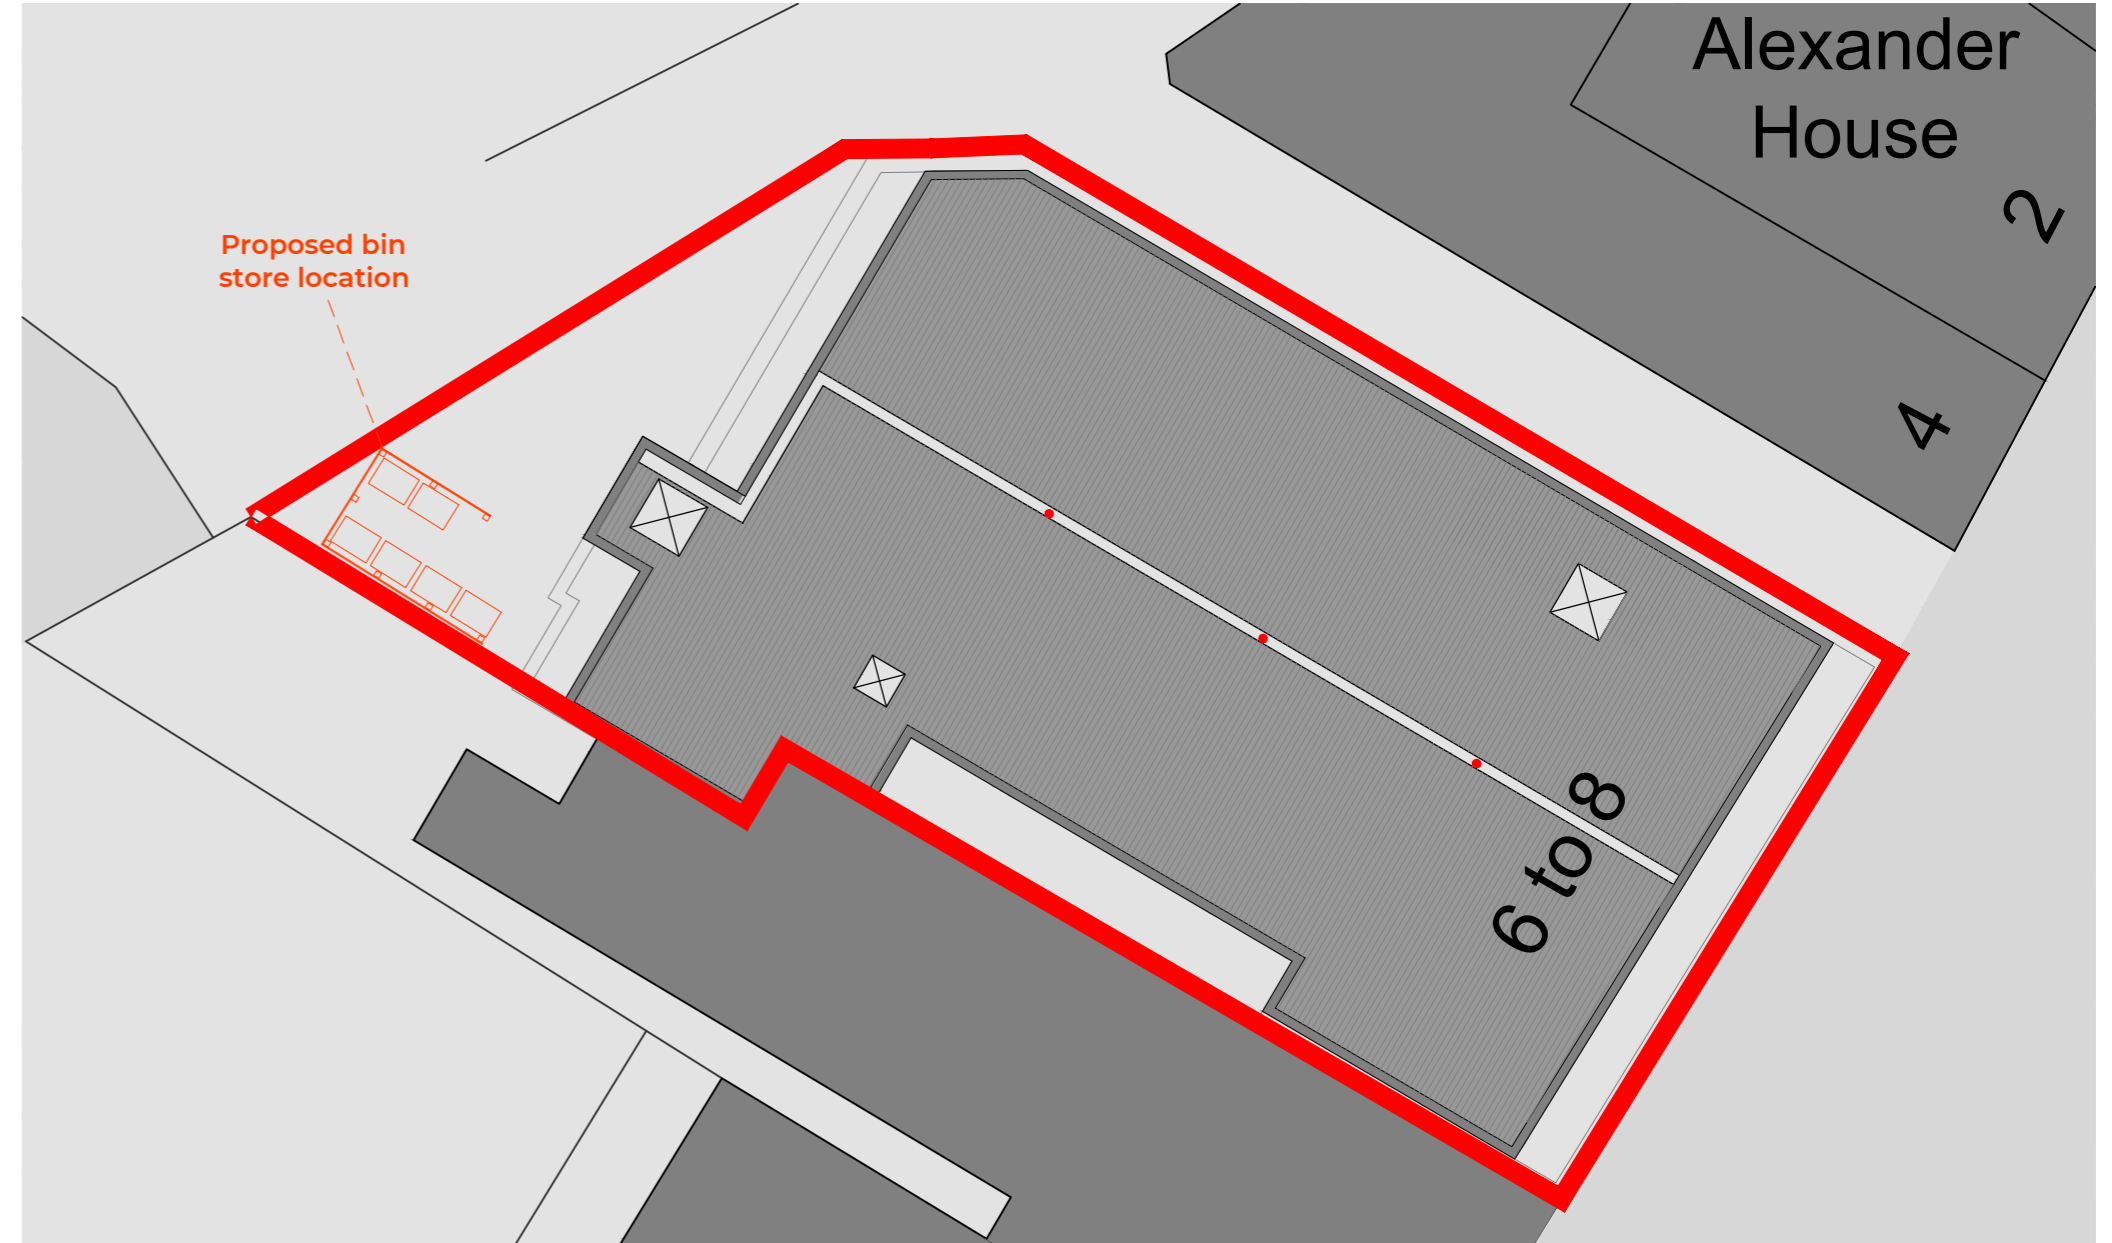

PROPOSED REAR BIN STORE
Scale 1:50

 

PROPOSED SITE PLAN
Scale 1:200



REVISION	NOTES
----------	-------



DESIGN GROUP

0845 5442005

rpsdesigngroup.co.uk

Project No: 21.25_Former Iceland Building

Client: Vici Property Ltd

Site Address:
6-8 Aughton Street, Ormskirk, Lancs

Drawing Title:
Proposed Rear Bin Store Compound

Date: Dec '23 Scale: Varies @ A2

Drawn by: SS Checked by: AC

Drawing No: **L112**
Status: **PLANNING**