




1 West Elevation
1 : 100

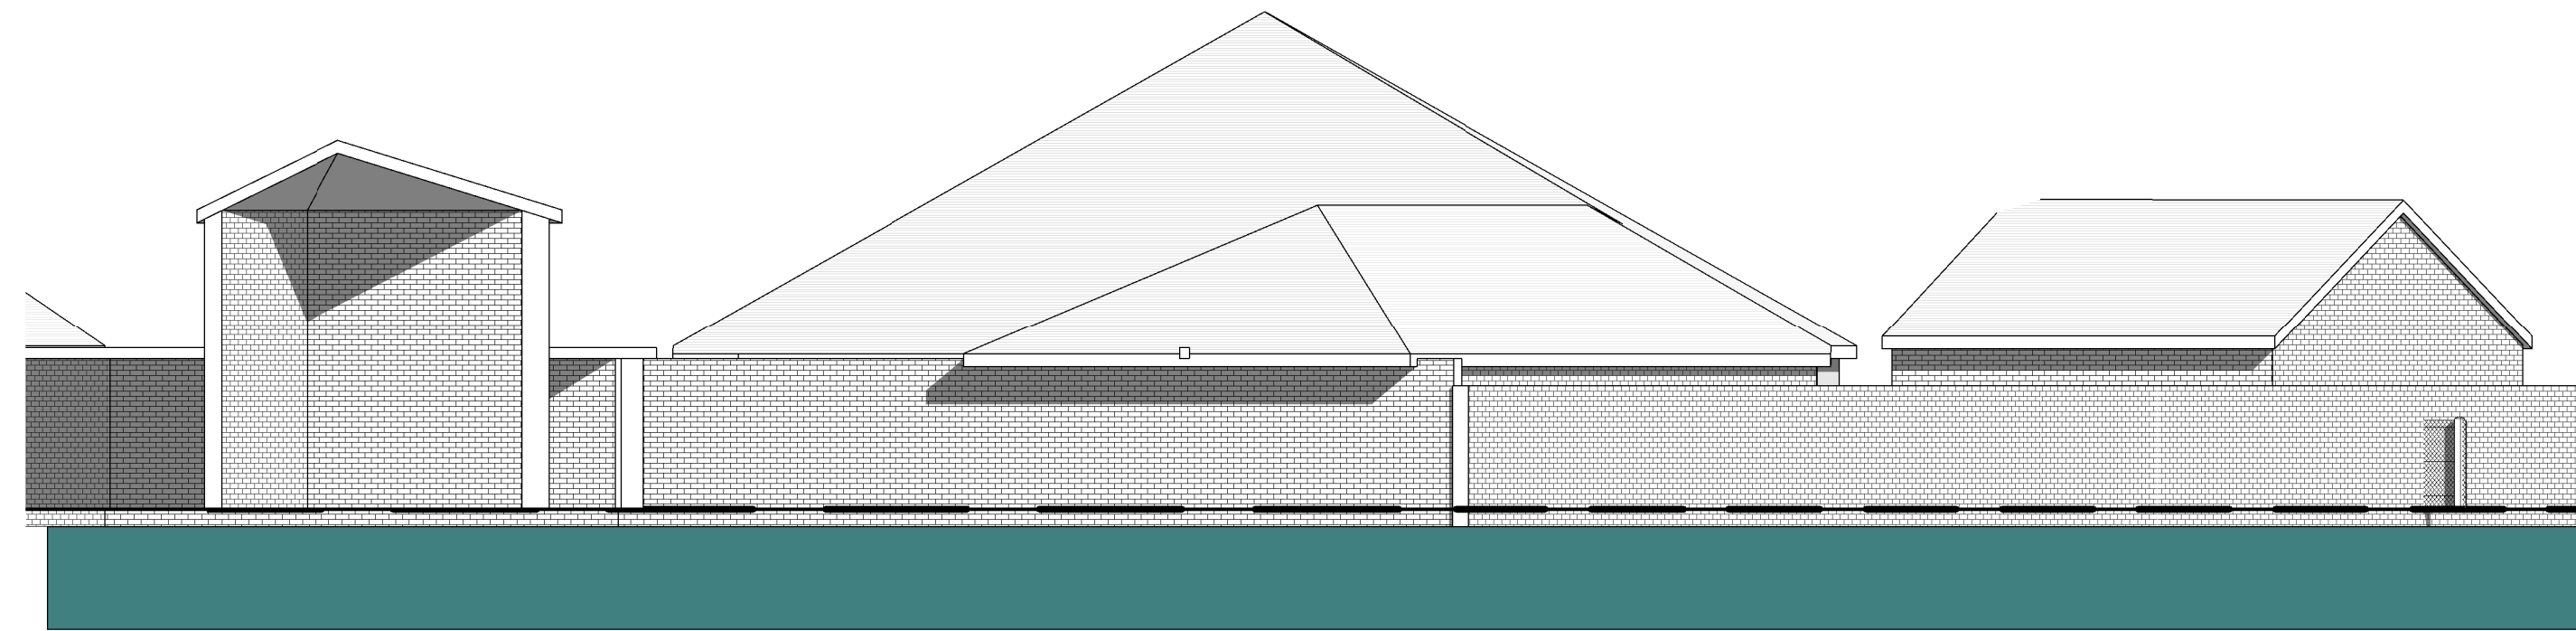

2 South Elevation
1 : 100

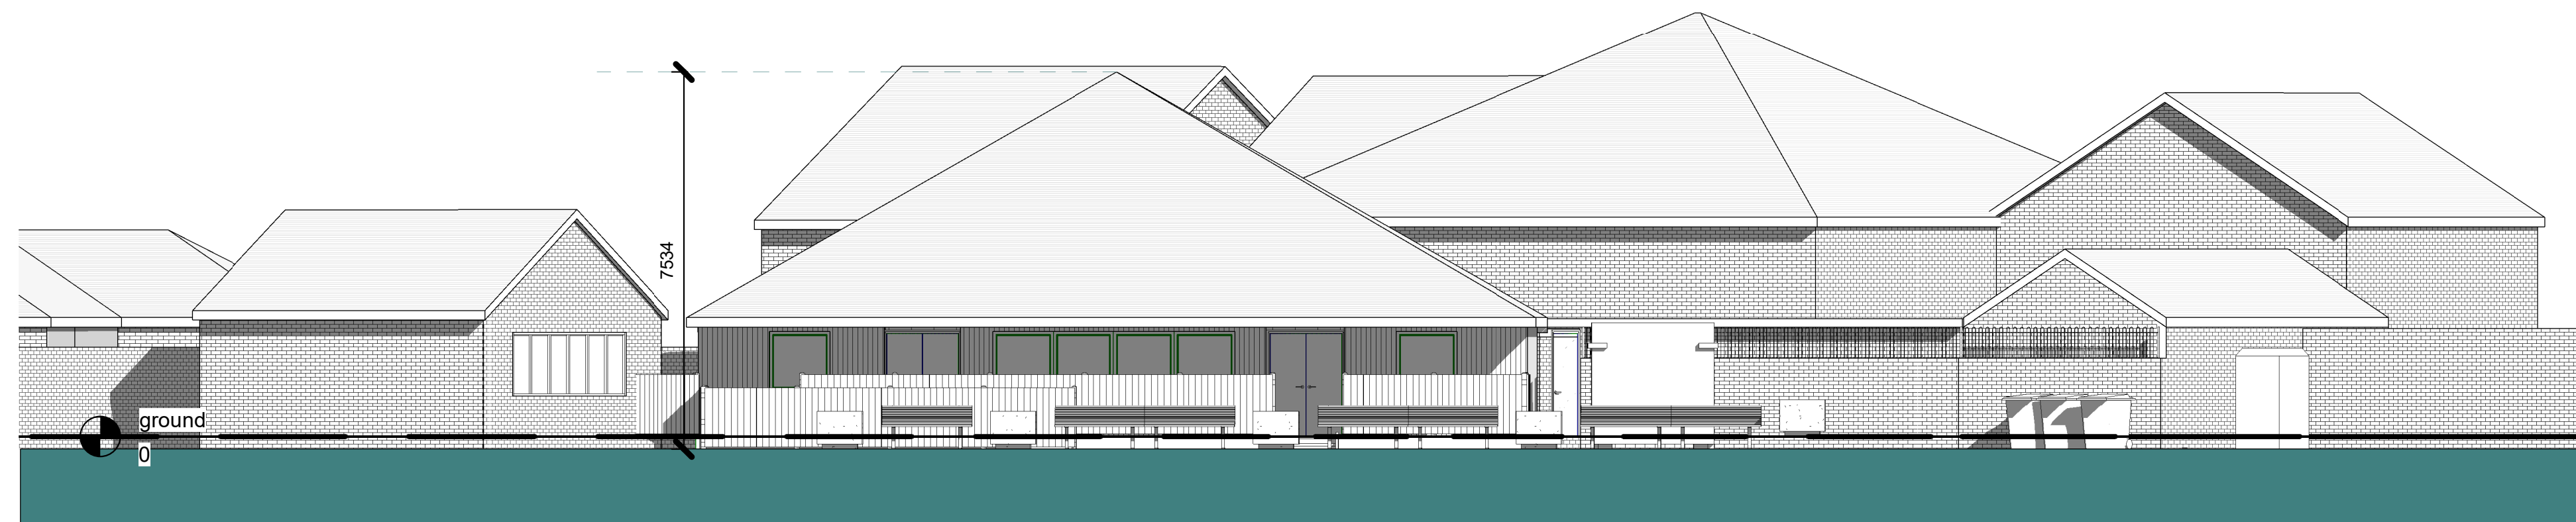

3 north elevation
1 : 100

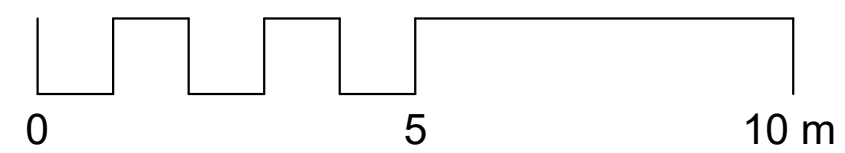

4 existing 3D
View 1 front

Rev	Description	Date

CODE	Client Number
STATUS	PURPOSE OF ISSUE

Richard Every Architect Ltd.
 Architecture & Project Management
 Chebwynde
 Liverpool Road
 Sollom
 PR4 6HP
 Tel: 01772 811137 Mob: 07590850521
 e-mail: richard@re-architect.co.uk
 Richard Every Architect Ltd Registered in England and Wales
 Company No. 6824976

PROJECT
**New Sports Pavilion-
 The Rookery**

TITLE
Existing Elevations

CLIENT Southport Holy Trinity Recreation Ground		
DRAWN BY Author	CHECKED BY Checker	DATE 05/08/19
SCALE (@ A1) 1 : 100	PROJECT NUMBER 9059.001	
DRAWING NUMBER X 200	REV	