
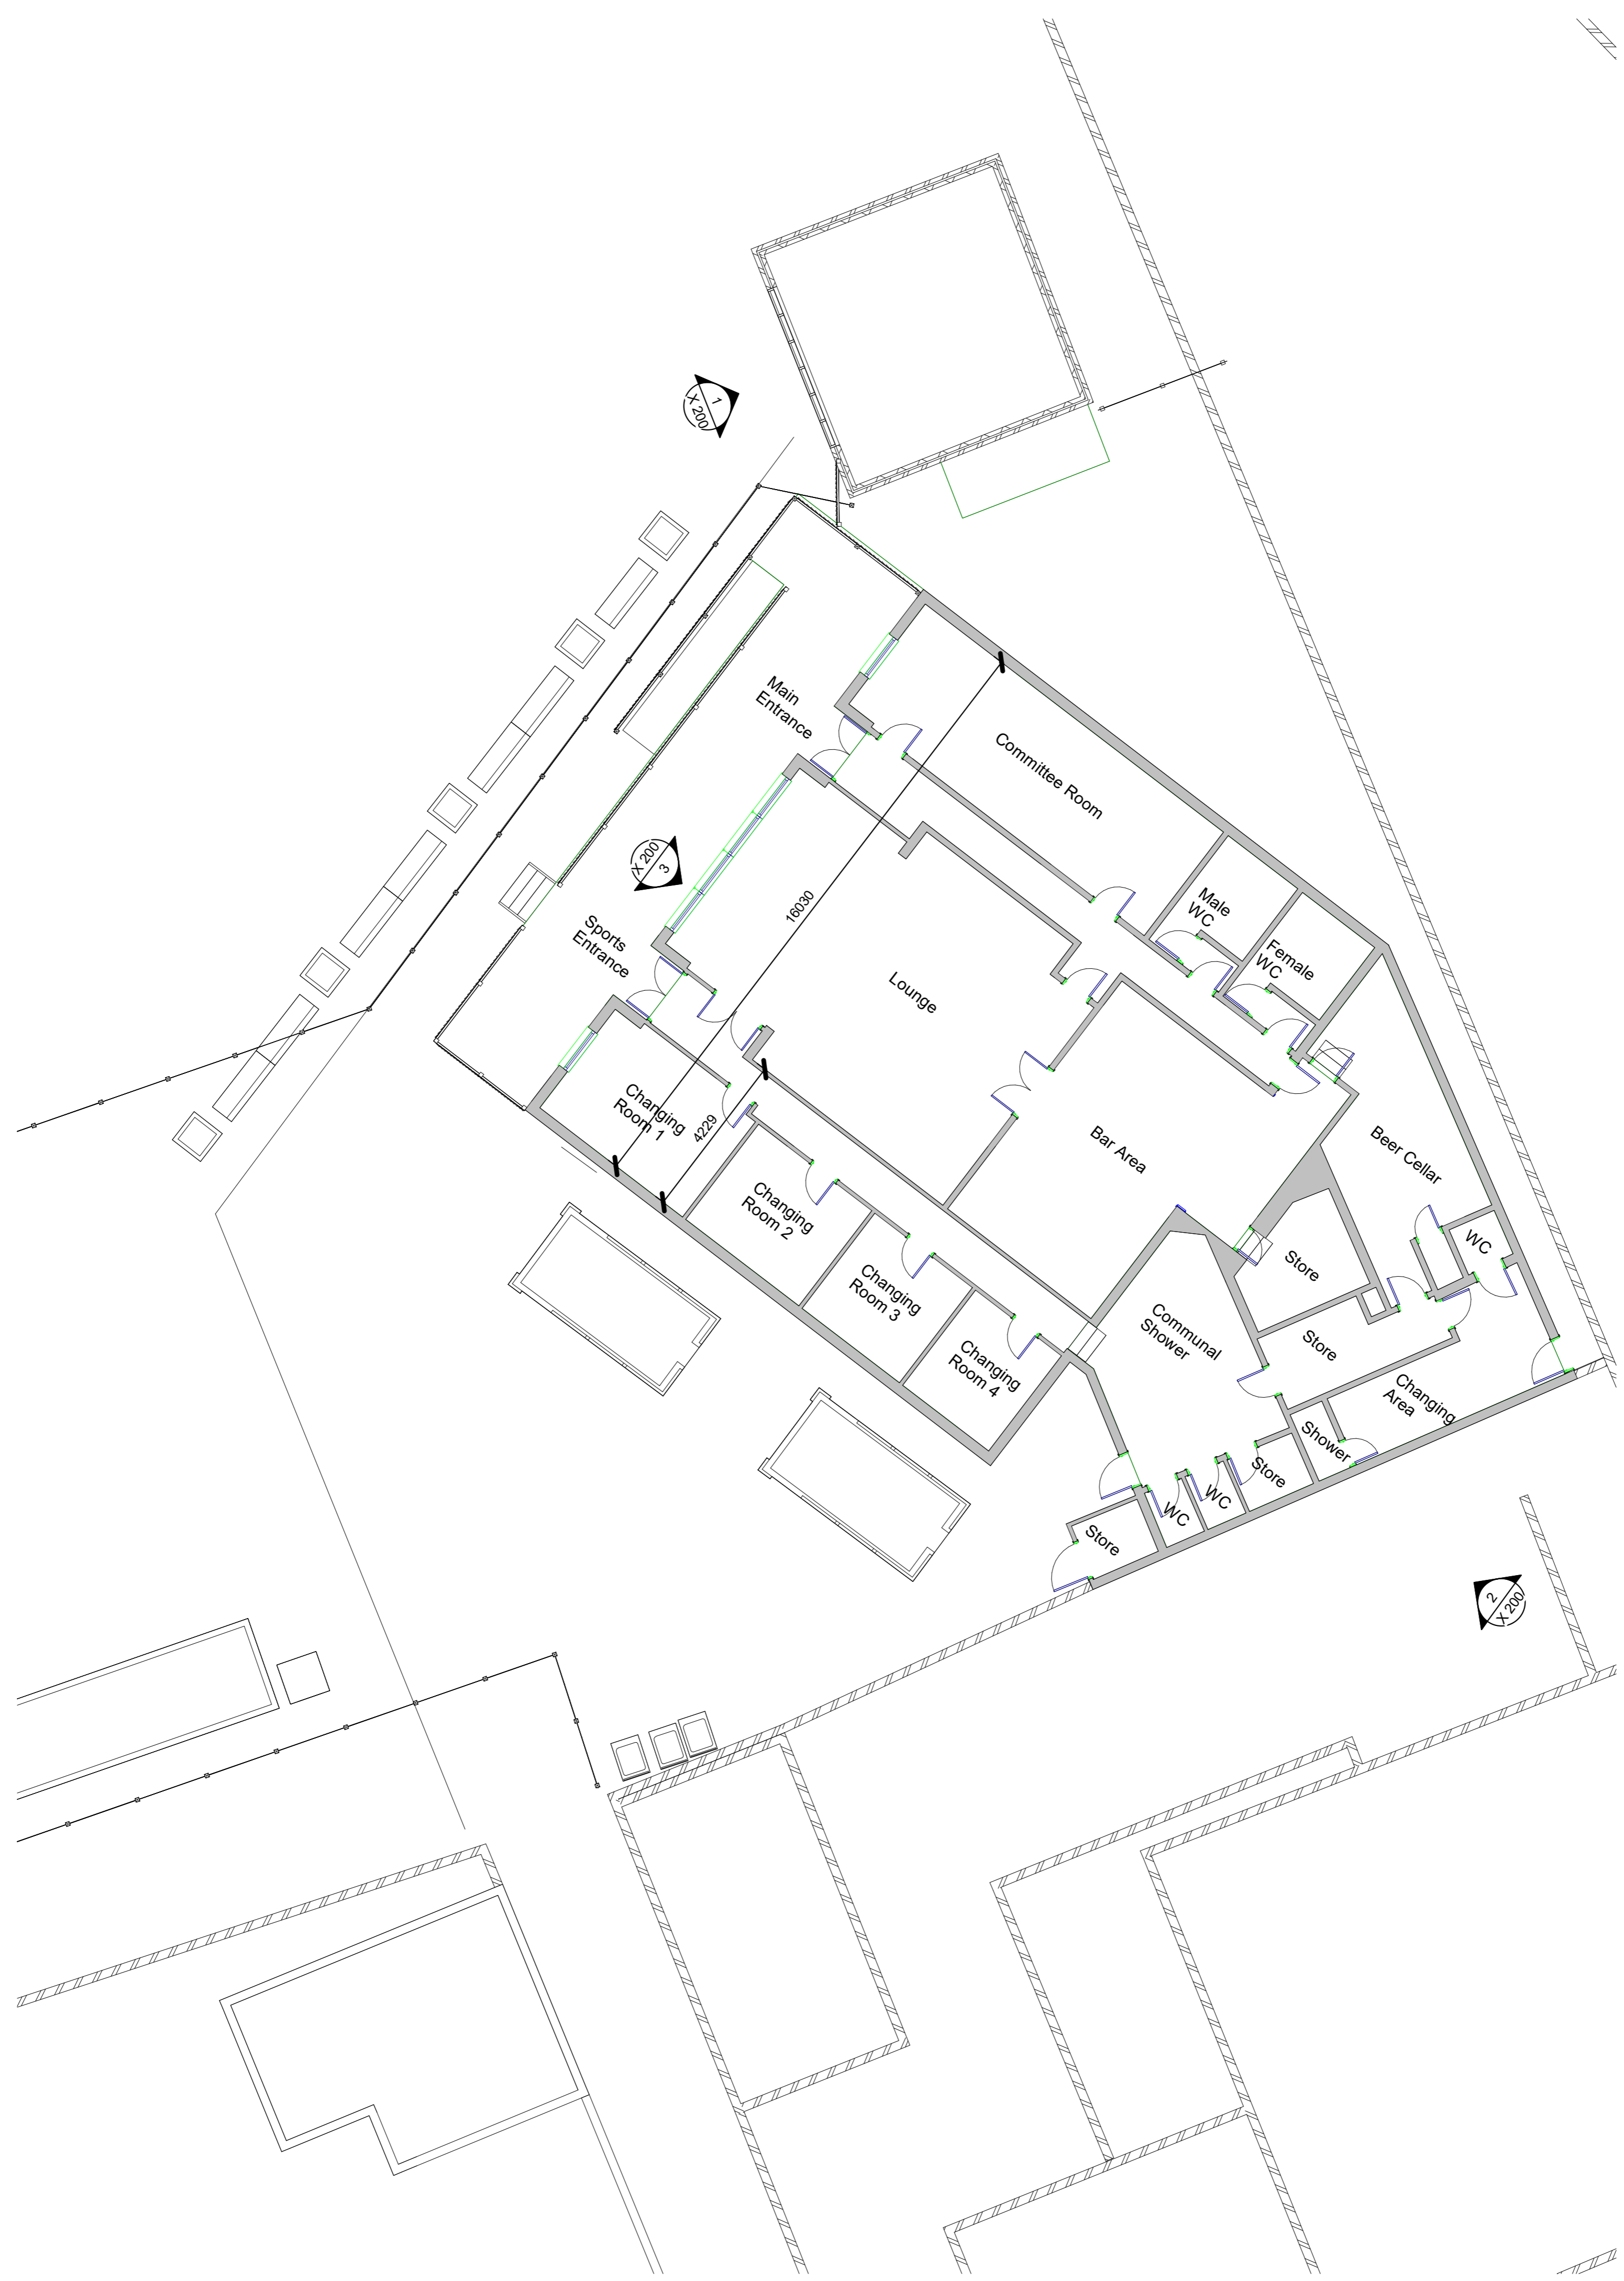
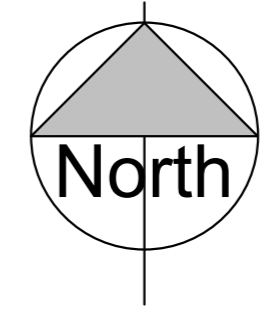


				<table border="1"> <thead> <tr> <th>Rev</th> <th>Description</th> <th>Date</th> </tr> </thead> <tbody> <tr> <td> </td> <td> </td> <td> </td> </tr> </tbody> </table>		Rev	Description	Date				<table border="1"> <tr> <td>Client Number</td> <td> </td> </tr> <tr> <td>PURPOSE OF ISSUE</td> <td> </td> </tr> </table>		Client Number		PURPOSE OF ISSUE		<p><b>Richard Every Architect Ltd.</b>          Architecture &amp; Project Management          Cheapside          Liverpool Road          Solihull          PR4 6HP          Tel: 01772 811137 Mob: 0759080521          e-mail: richard@re-architect.co.uk          Richard Every Architect Ltd Registered in England and Wales          Company No. 6824976</p>		<p>PROJECT  <b>New Sports Pavilion-          The Rookery</b></p>		<p>TITLE  <b>Existing Ground Floor Plan</b></p>		<p>CLIENT  <b>Southport Holy Trinity          Recreation Ground</b></p>		<table border="1"> <tr> <td>DRAWN BY</td> <td>CHECKED BY</td> <td>DATE</td> </tr> <tr> <td>GRE</td> <td>GRE</td> <td>02/28/22</td> </tr> <tr> <td>SCALE (@ A1)</td> <td>PROJECT NUMBER</td> <td> </td> </tr> <tr> <td>1 : 100</td> <td>9089.001</td> <td> </td> </tr> <tr> <td>DRAWING NUMBER</td> <td>REV</td> <td> </td> </tr> <tr> <td><b>X 100</b></td> <td> </td> <td> </td> </tr> </table>		DRAWN BY	CHECKED BY	DATE	GRE	GRE	02/28/22	SCALE (@ A1)	PROJECT NUMBER		1 : 100	9089.001		DRAWING NUMBER	REV		<b>X 100</b>		
Rev	Description	Date	
Client Number	
PURPOSE OF ISSUE	
DRAWN BY	CHECKED BY	DATE	
GRE	GRE	02/28/22	
SCALE (@ A1)	PROJECT NUMBER	
1 : 100	9089.001	
DRAWING NUMBER	REV	
<b>X 100</b>	

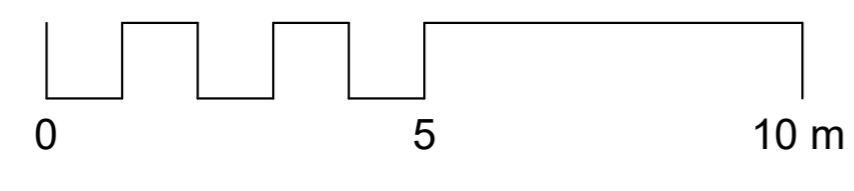

1 ground  
1 : 100