




| | | | | |
|---|----------|------|-------|-------|
| PLANNING | | | | |
| | REVISION | DATE | DRAWN | CHECK |
| <small>©Copyright of JAKESVILLE STUDIOS LTD. All rights reserved. Do Not scale this drawing. ALL dimensions are in millimetres unless stated otherwise. All dimensions must be checked on site prior to construction and any discrepancies reported to the architect.</small> | | | | |

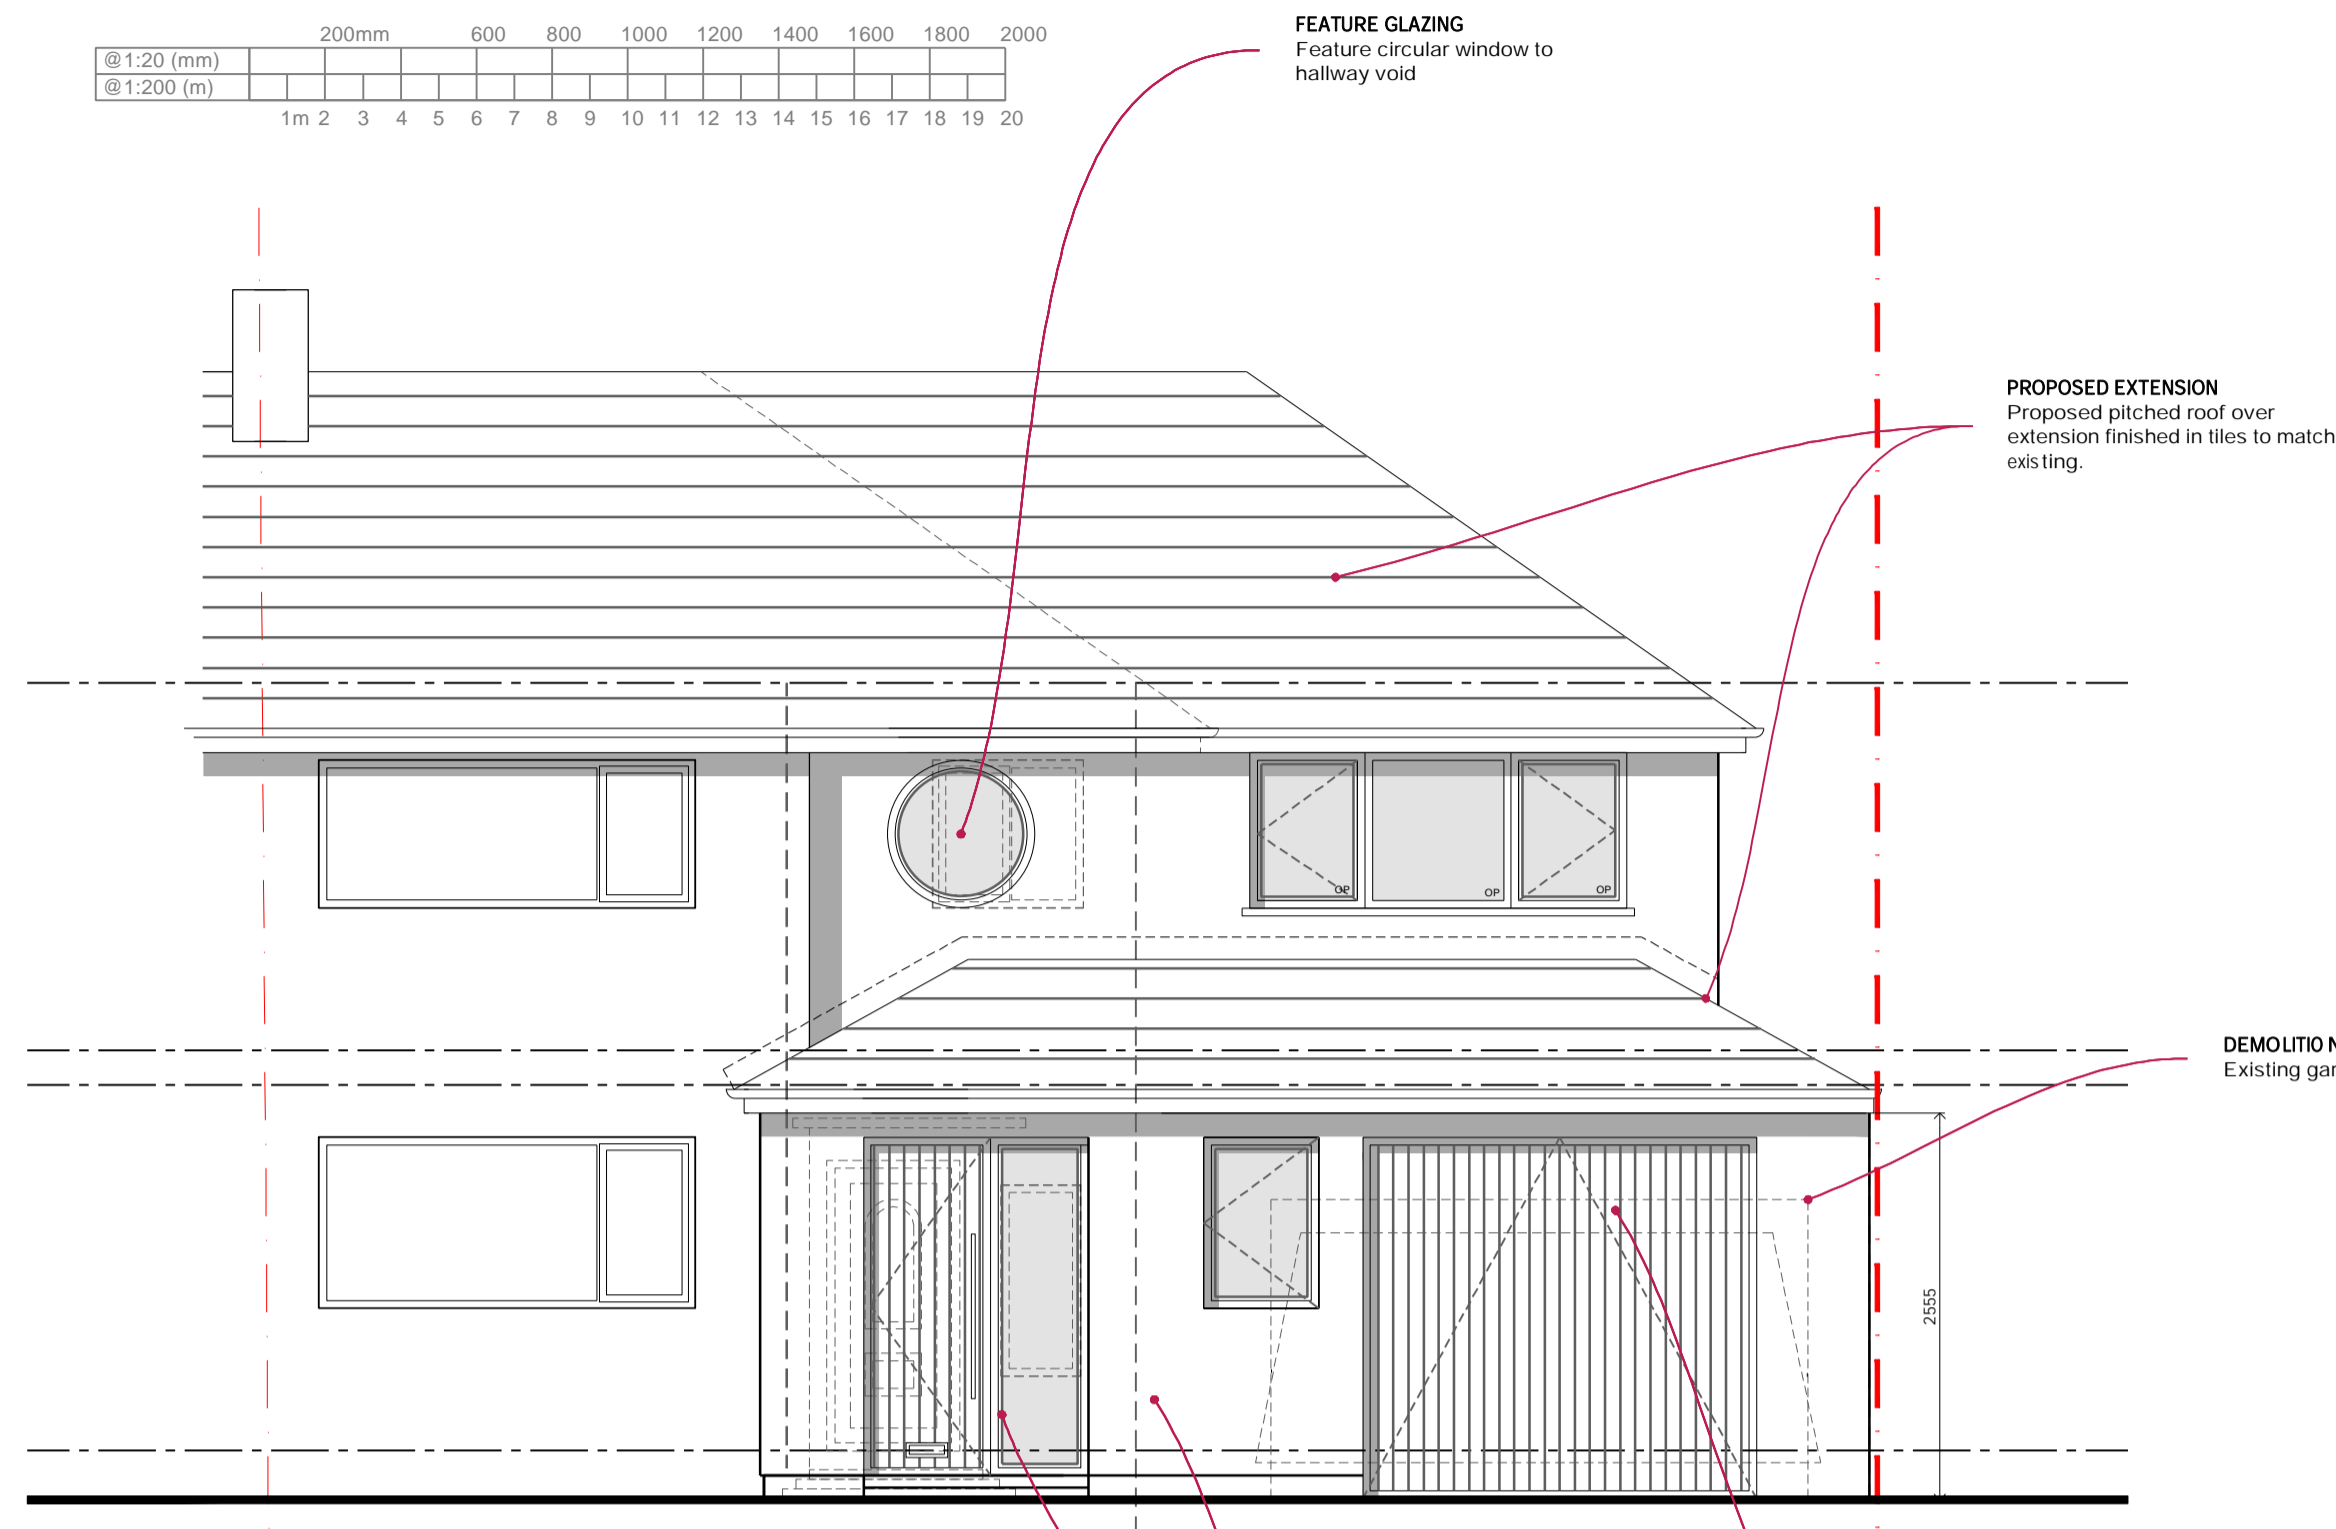


PROPOSED FRONT ELEVATION | Scale 1:50

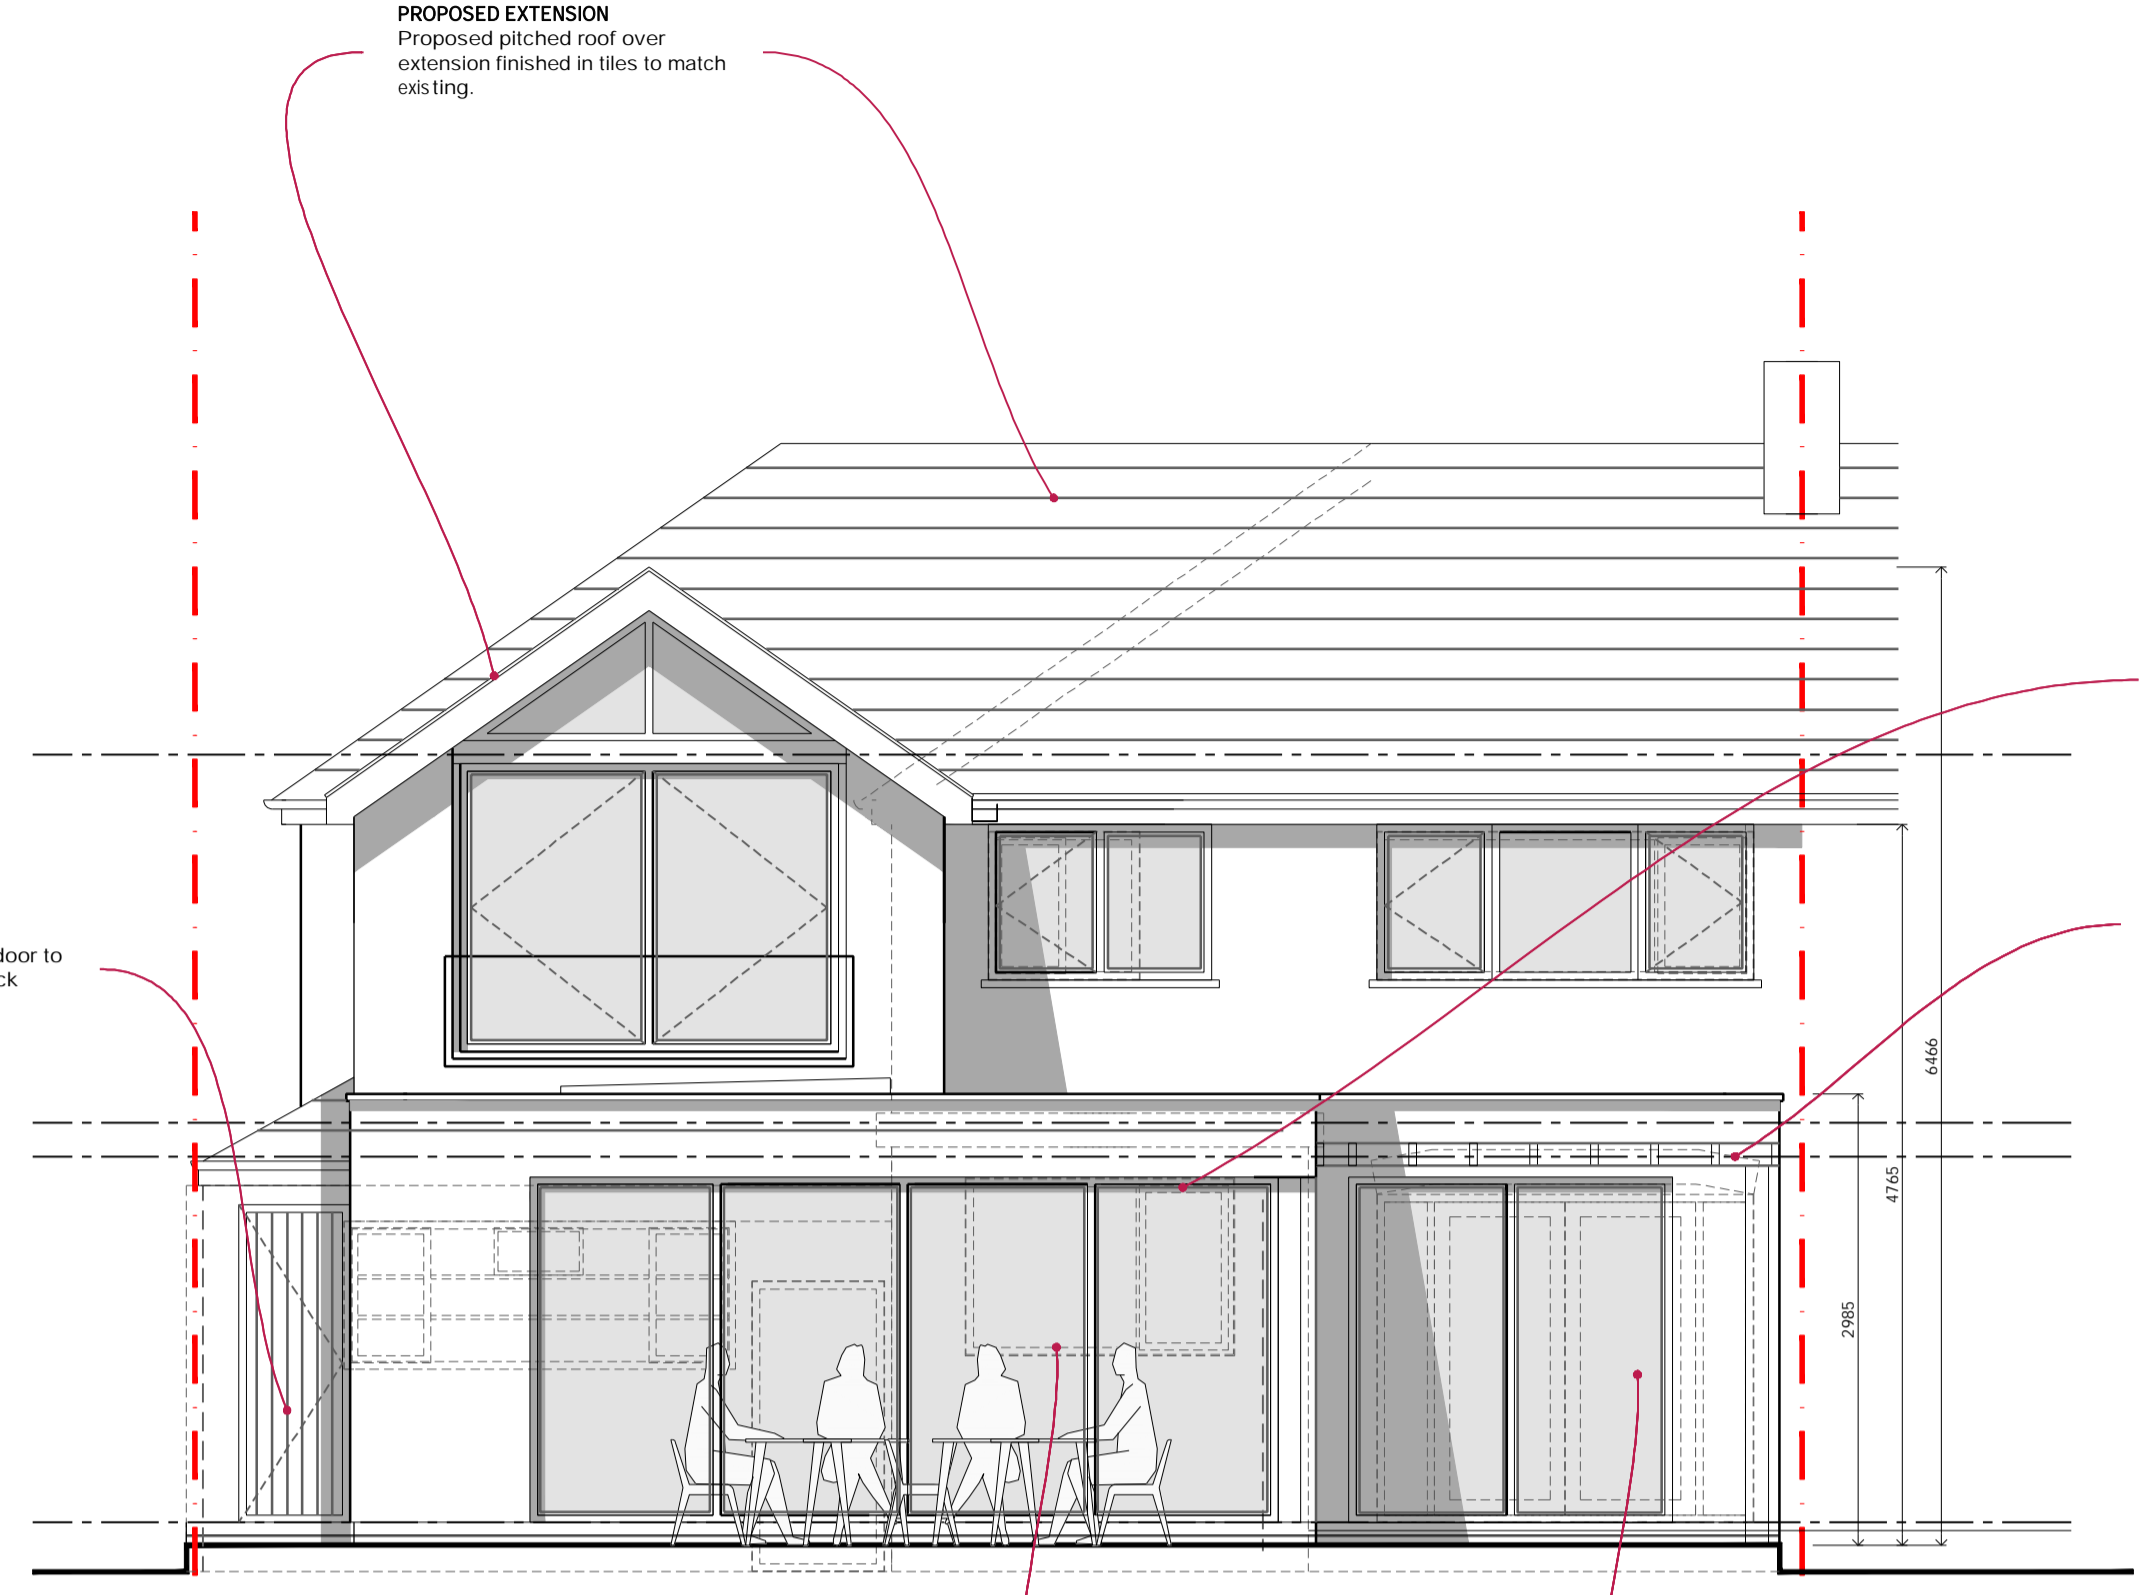

PROPOSED REAR ELEVATION | Scale 1:50

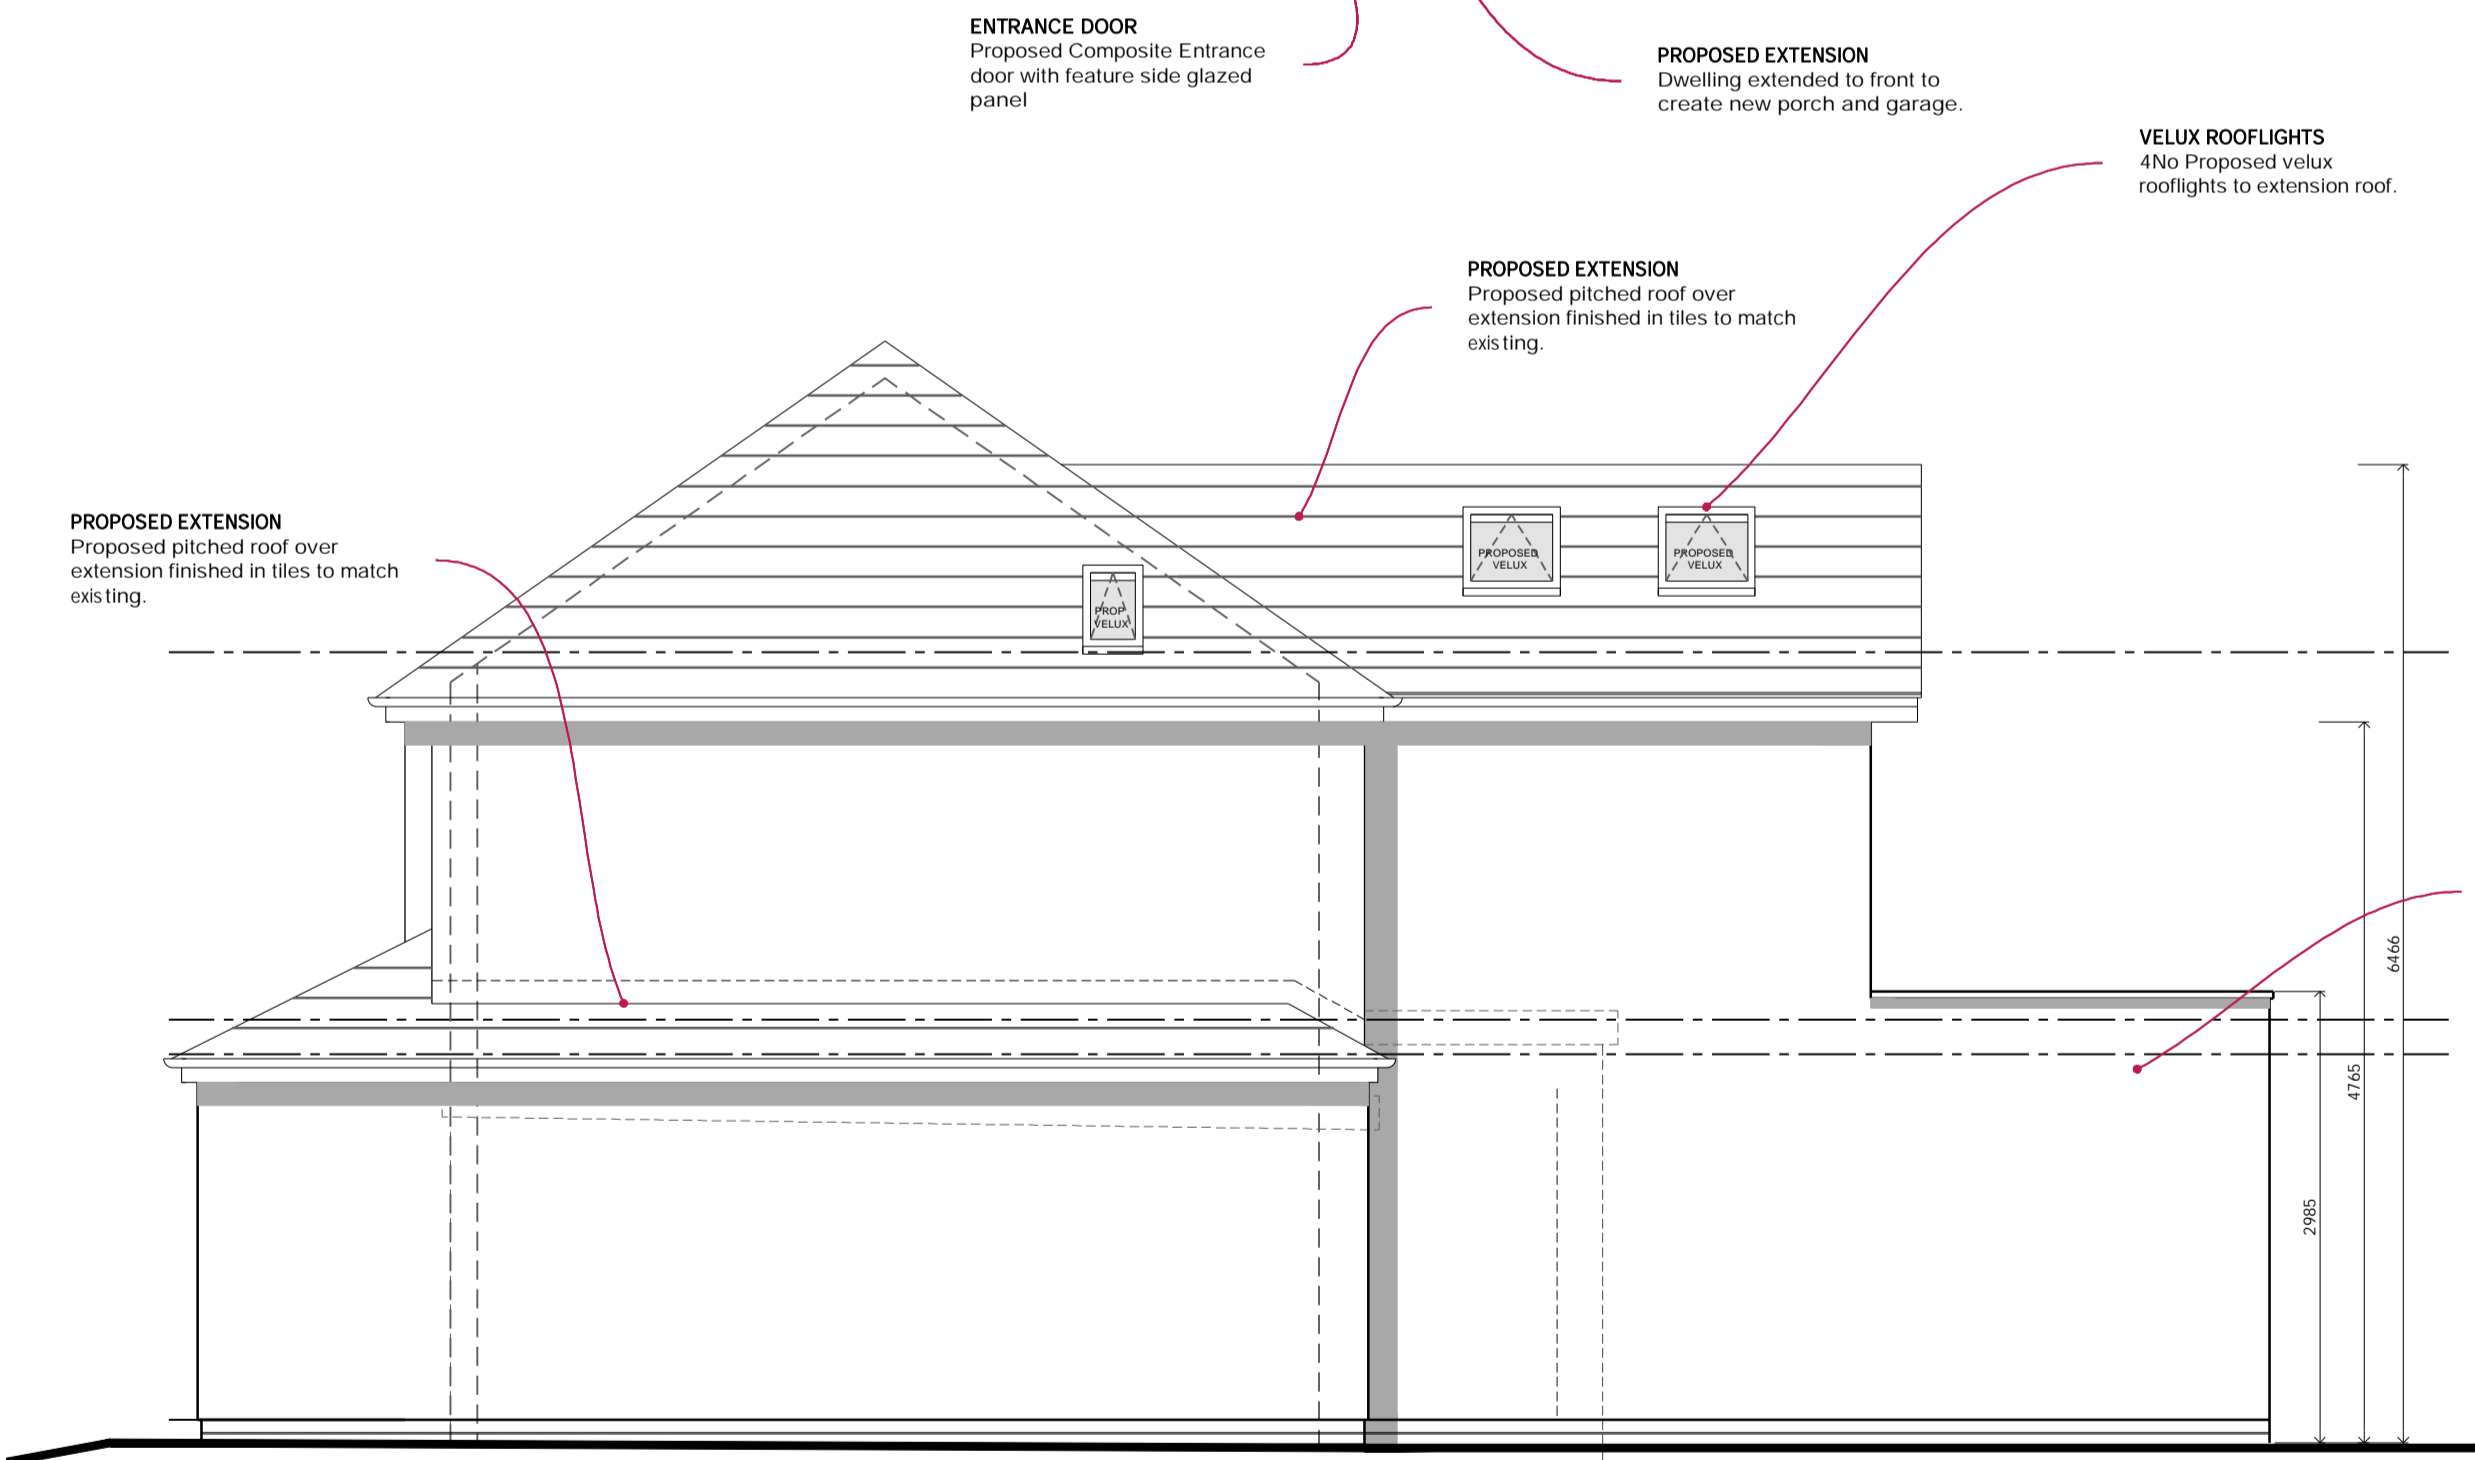

PROPOSED SIDE ELEVATION 01 | Scale 1:50

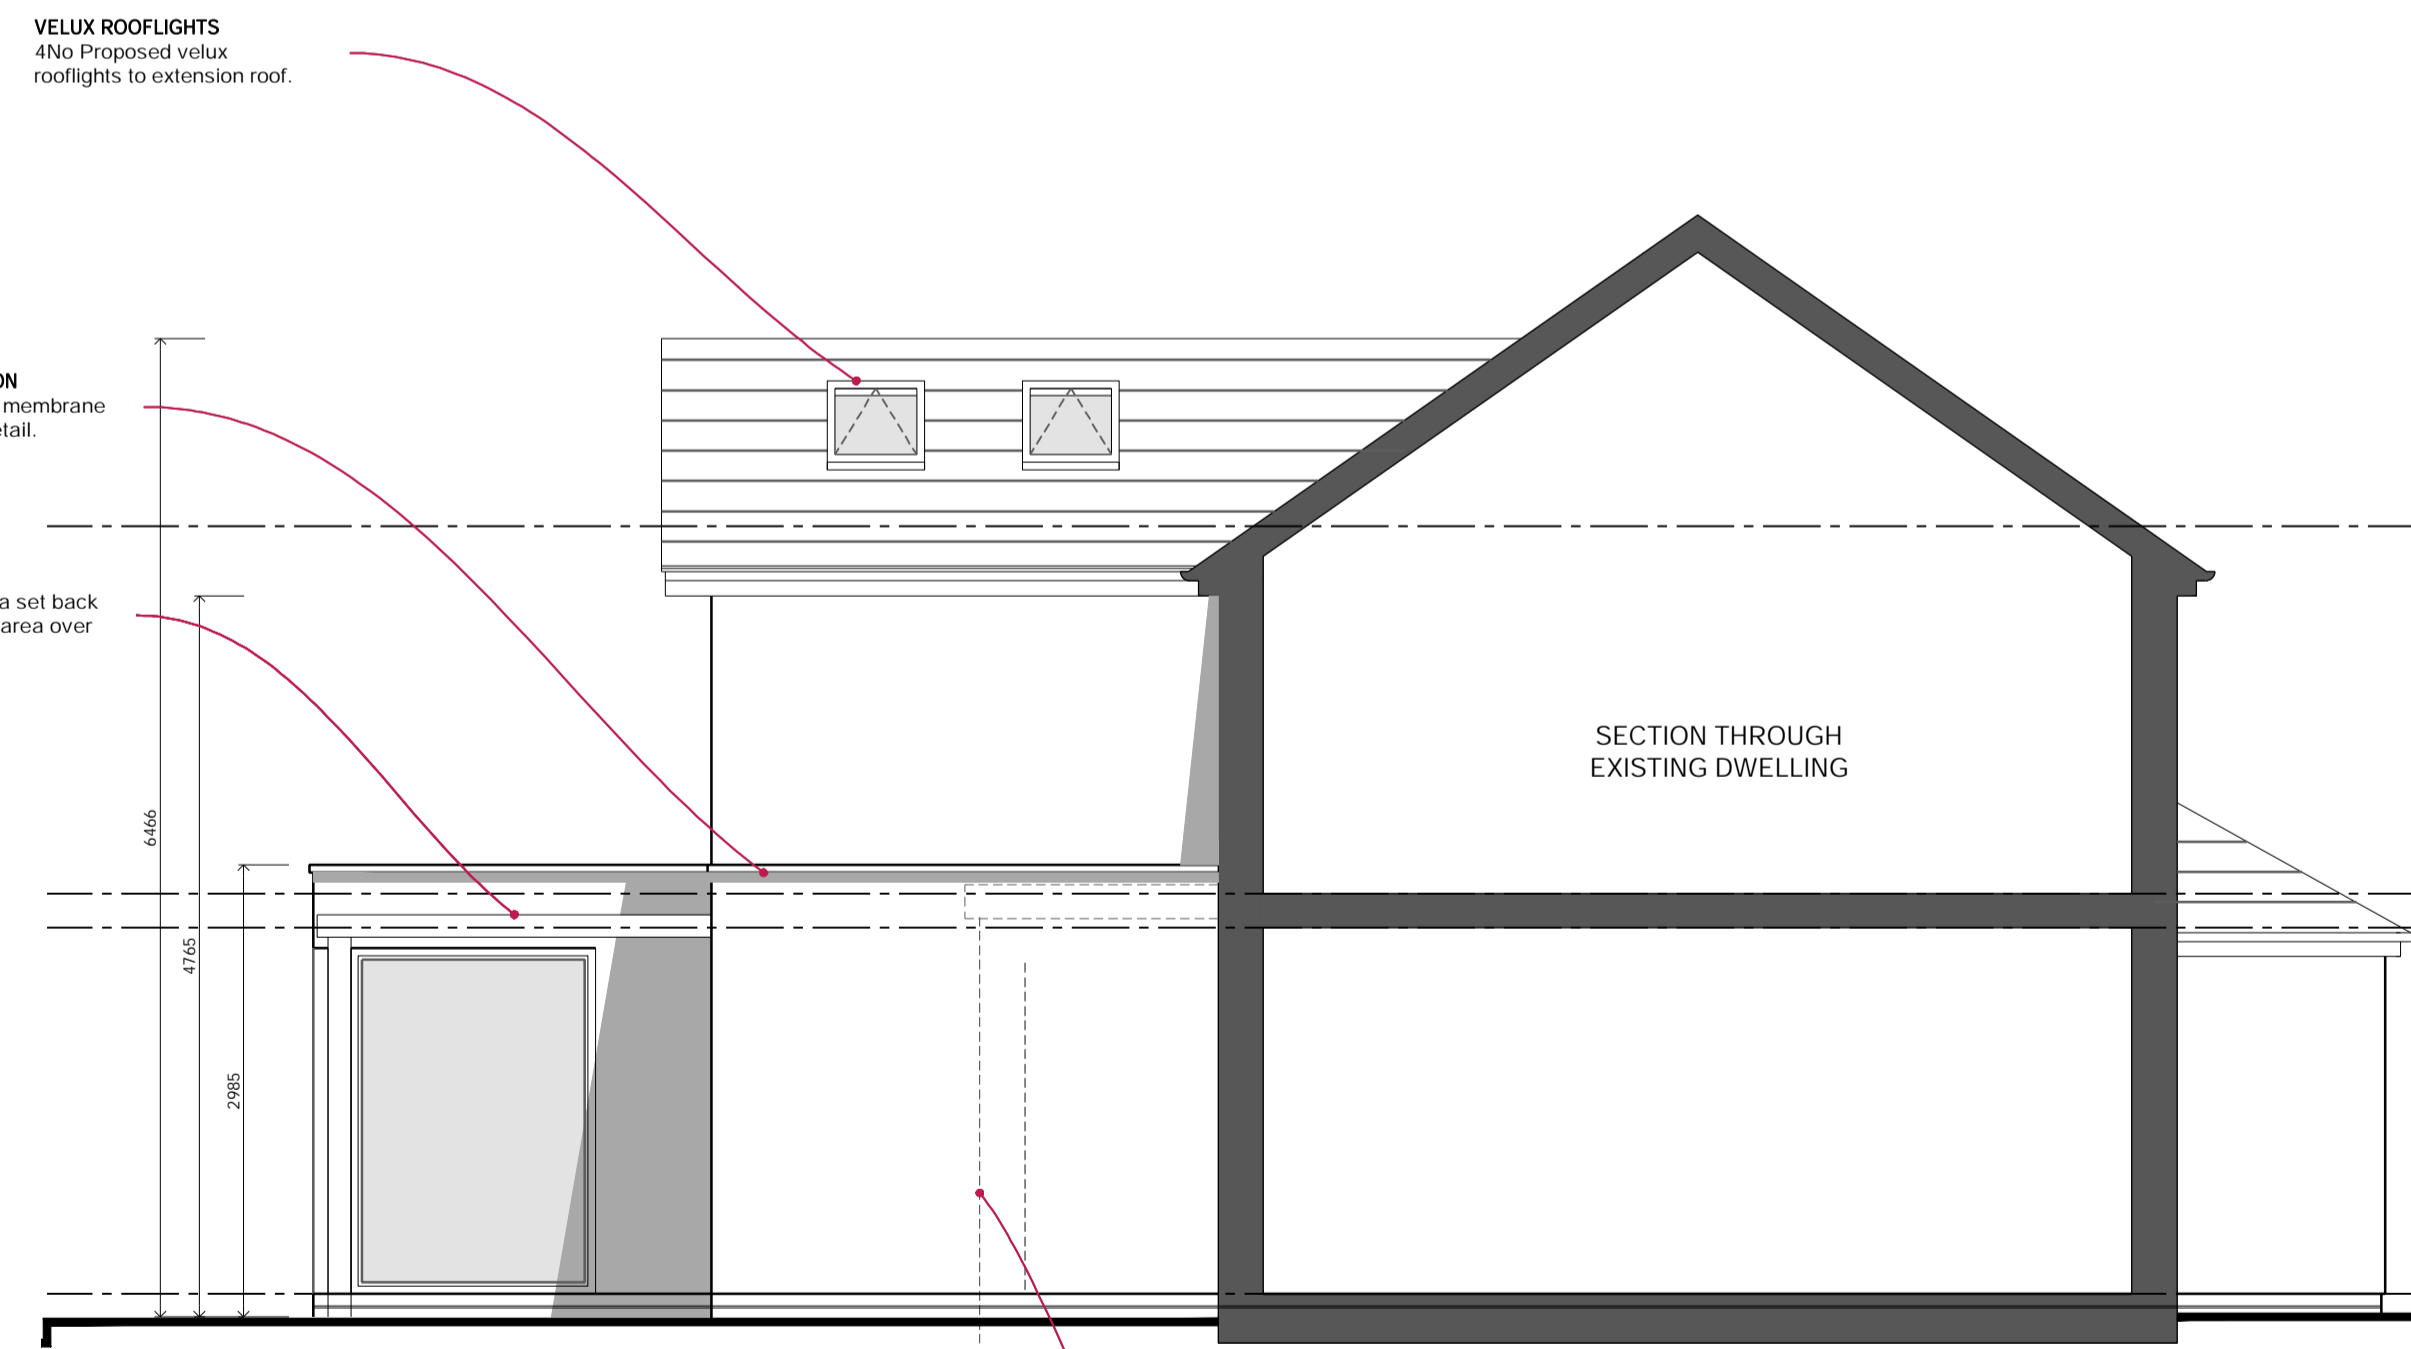

PROPOSED REAR ELEVATION | Scale 1:50

NOTES:
Materials: ALL walls to be updated to off white render finish.



Client: MR & MRS POWELL
 Project: 19 HARTDALE ROAD, CROSBY
 Title: PROPOSED REAR & SIDE EXTENSION PROPOSED ELEVATIONS
 Scale: VARIES@A1 Project No: 6213 Dwg No: PL04 Rev: -