




| | | | | |
|--|----------|------|-------|-------|
| PLANNING | | | | |
| | REVISION | DATE | DRAWN | CHECK |
| <small>©Copyright of JAKESVILLE STUDIOS®. All rights reserved. Do Not scale this drawing. All dimensions are in millimetres unless stated otherwise. All dimensions must be checked on site prior to construction and any discrepancies reported to the architect.</small> | | | | |

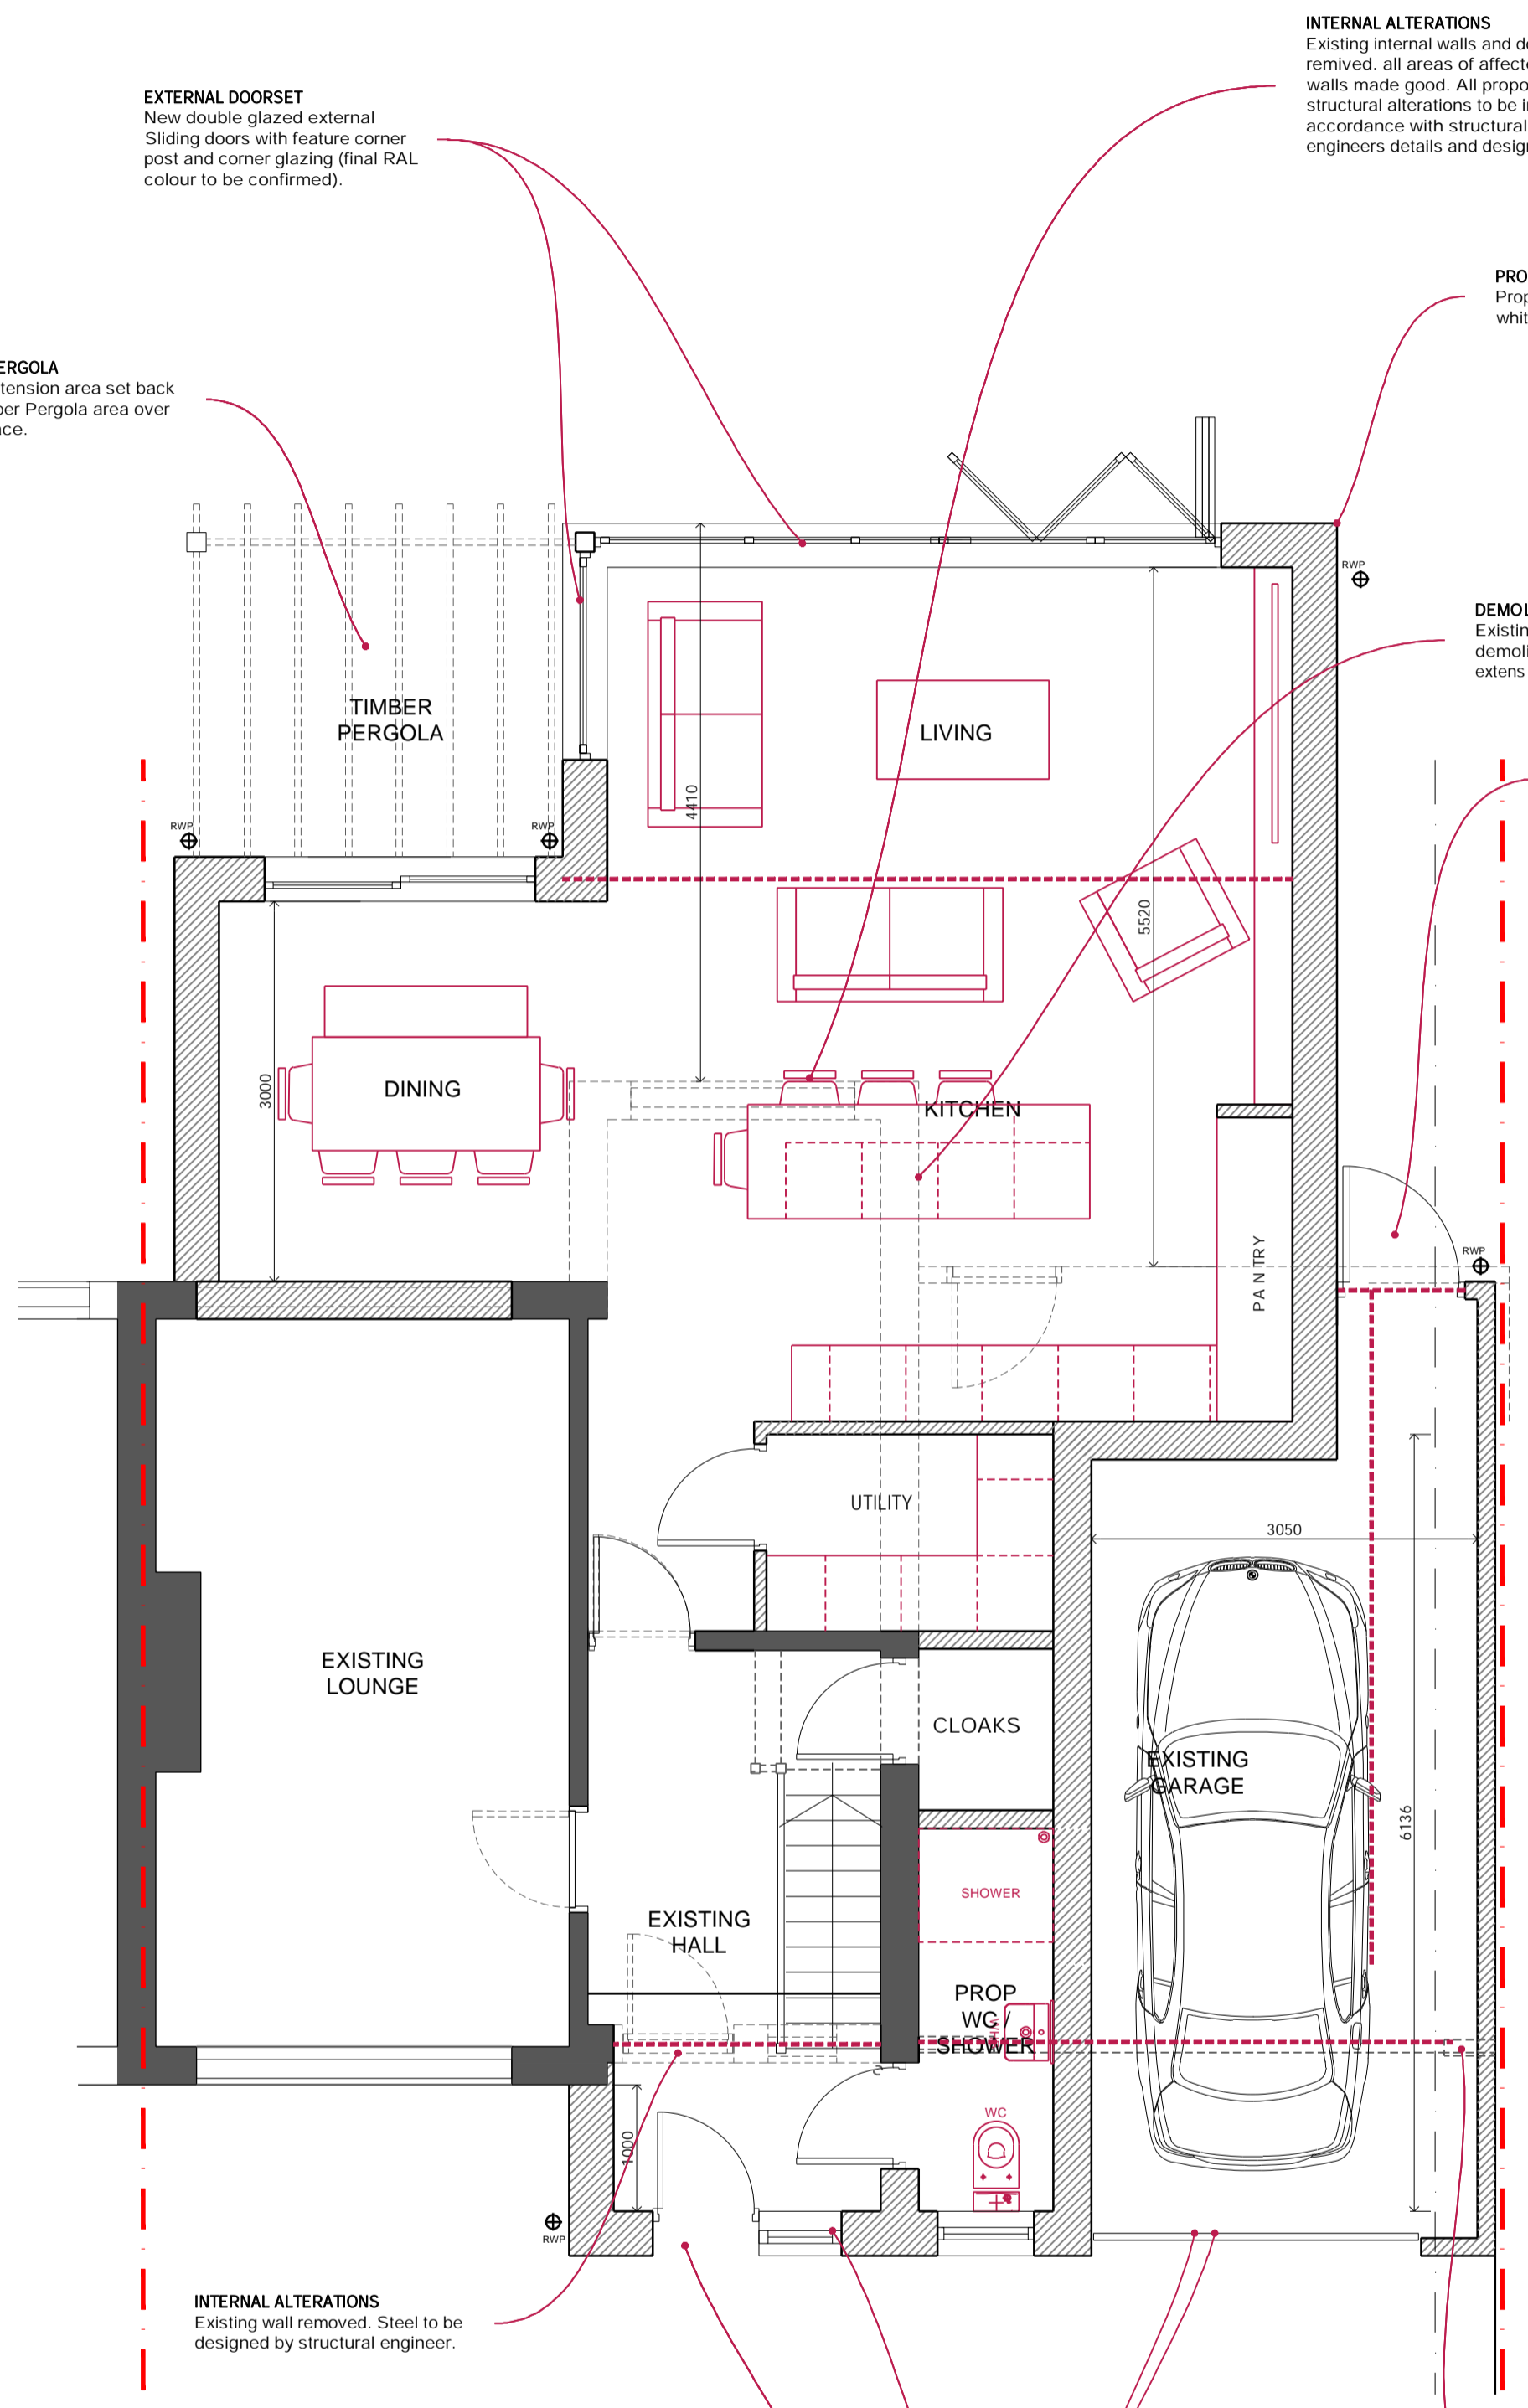

PROPOSED GROUND FLOOR PLAN | Scale 1:50

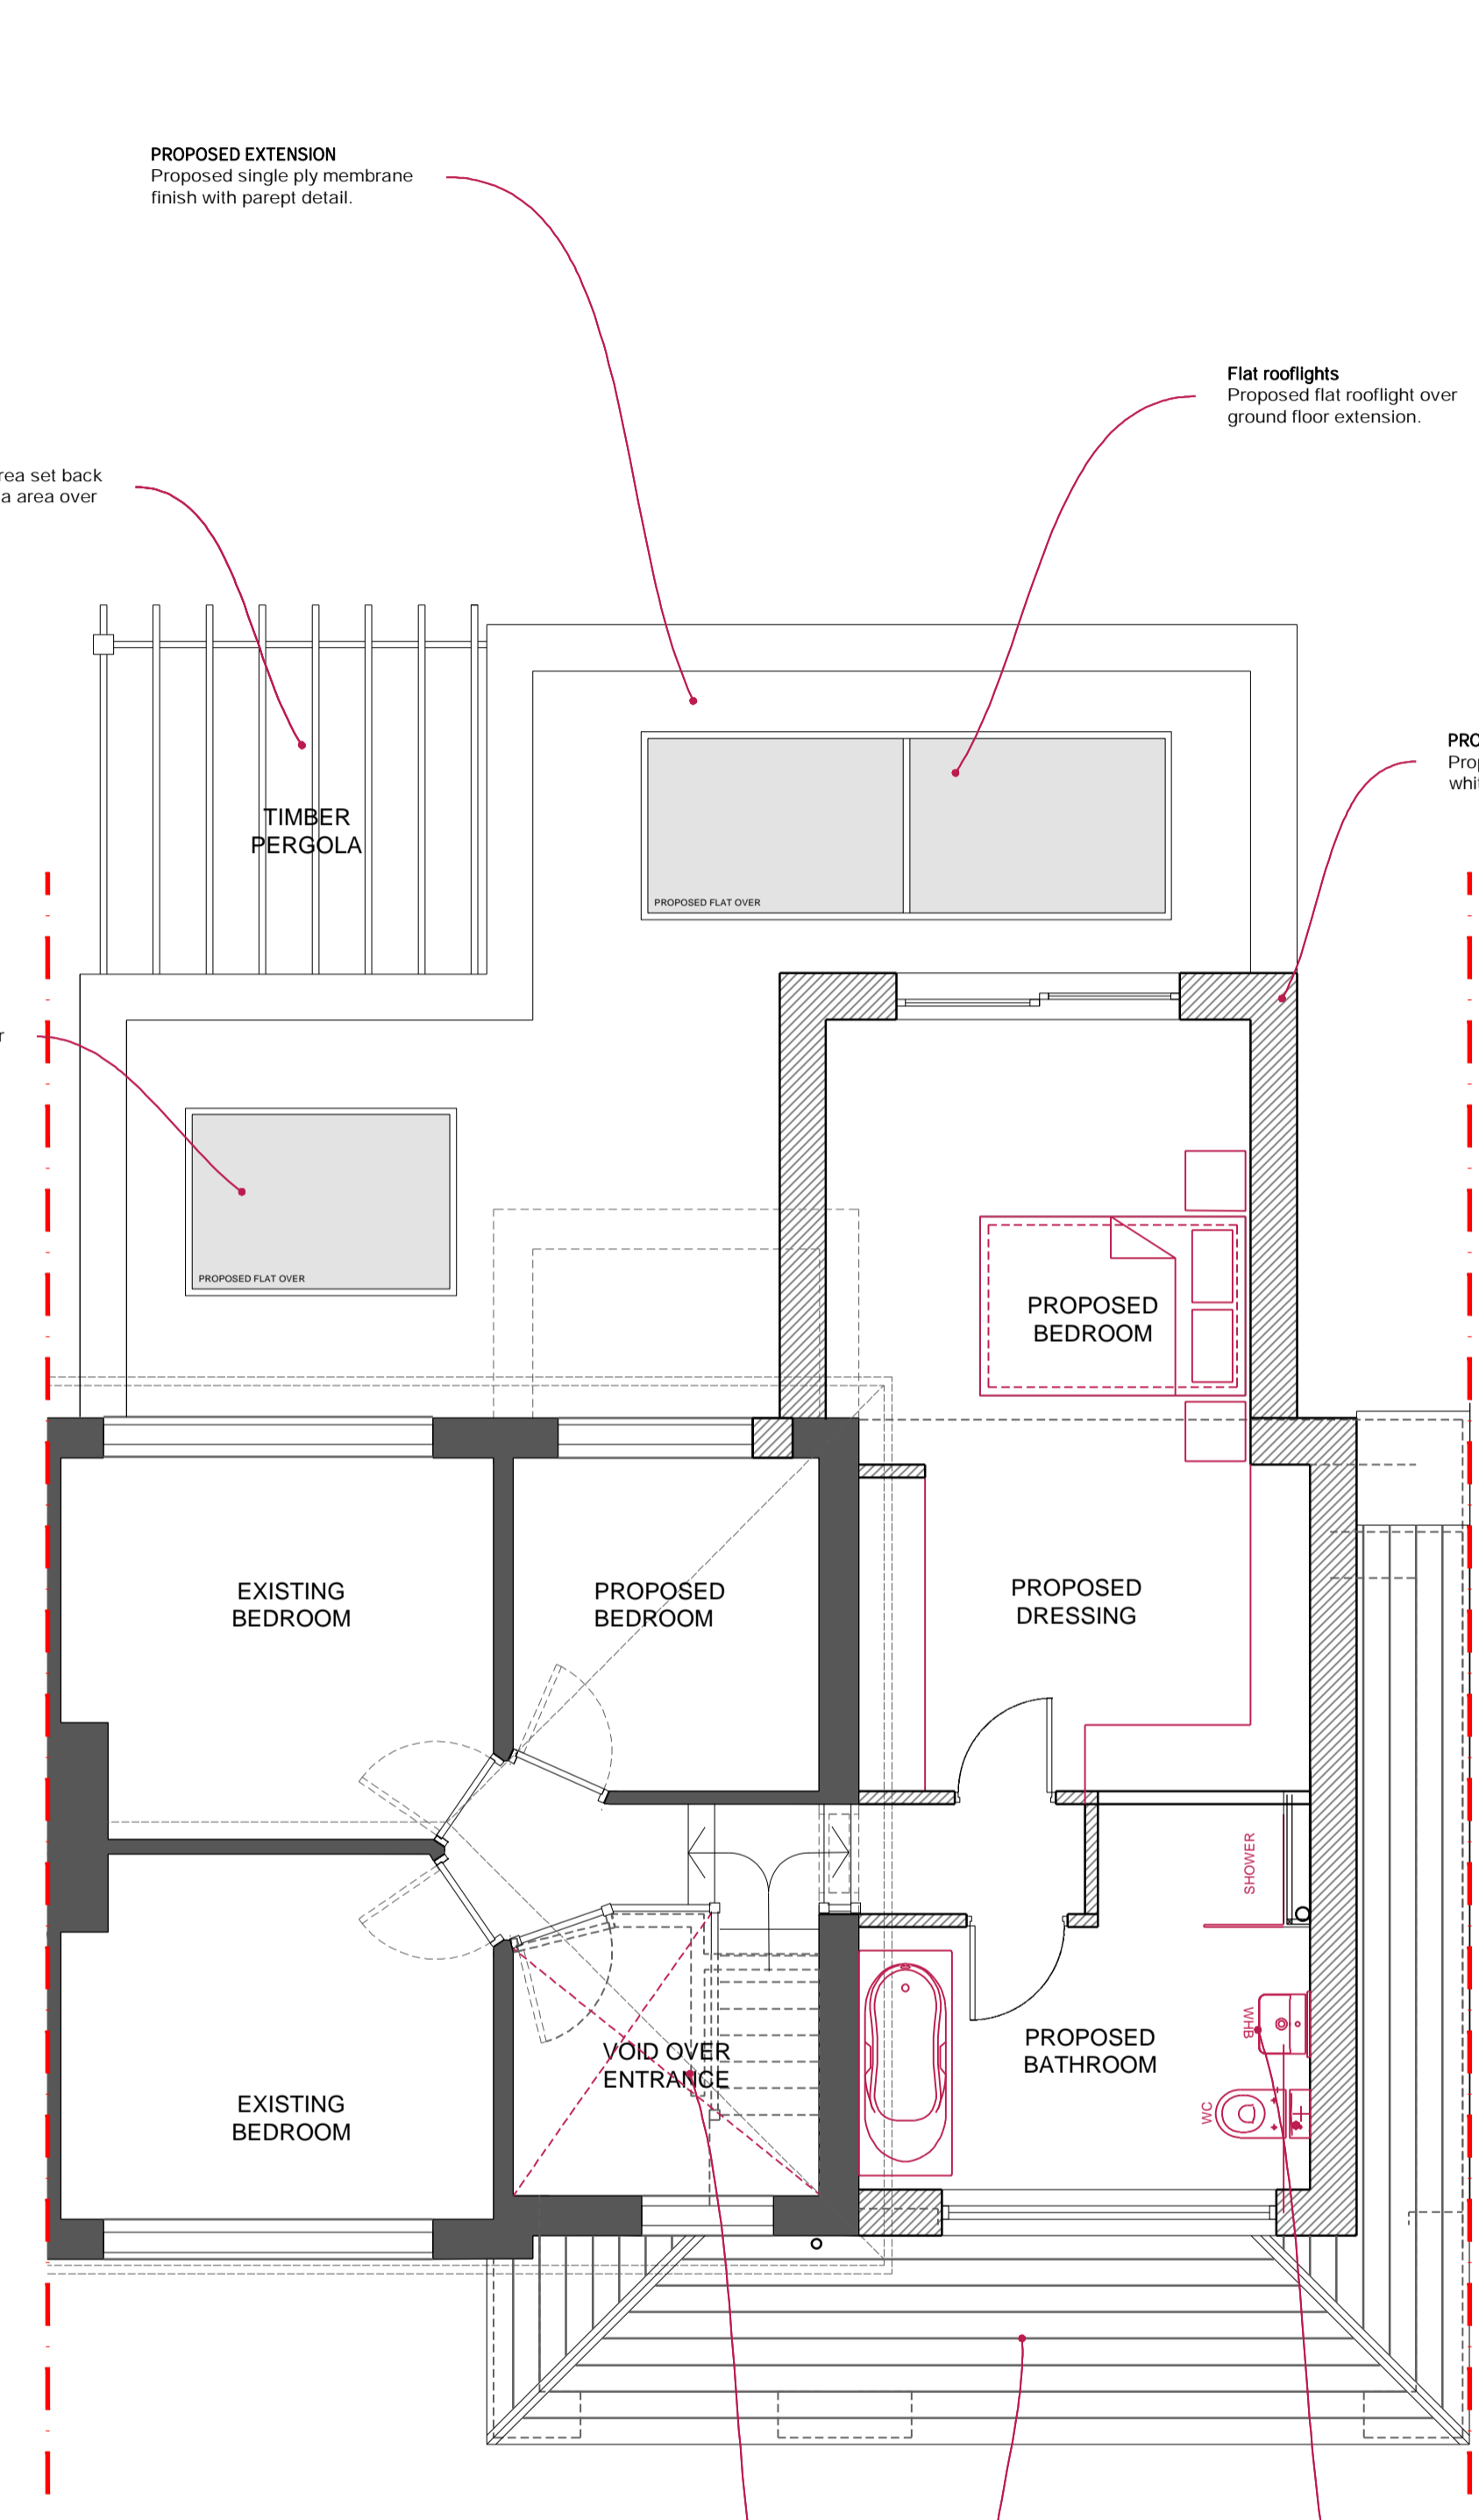

PROPOSED FIRST FLOOR PLAN | Scale 1:50

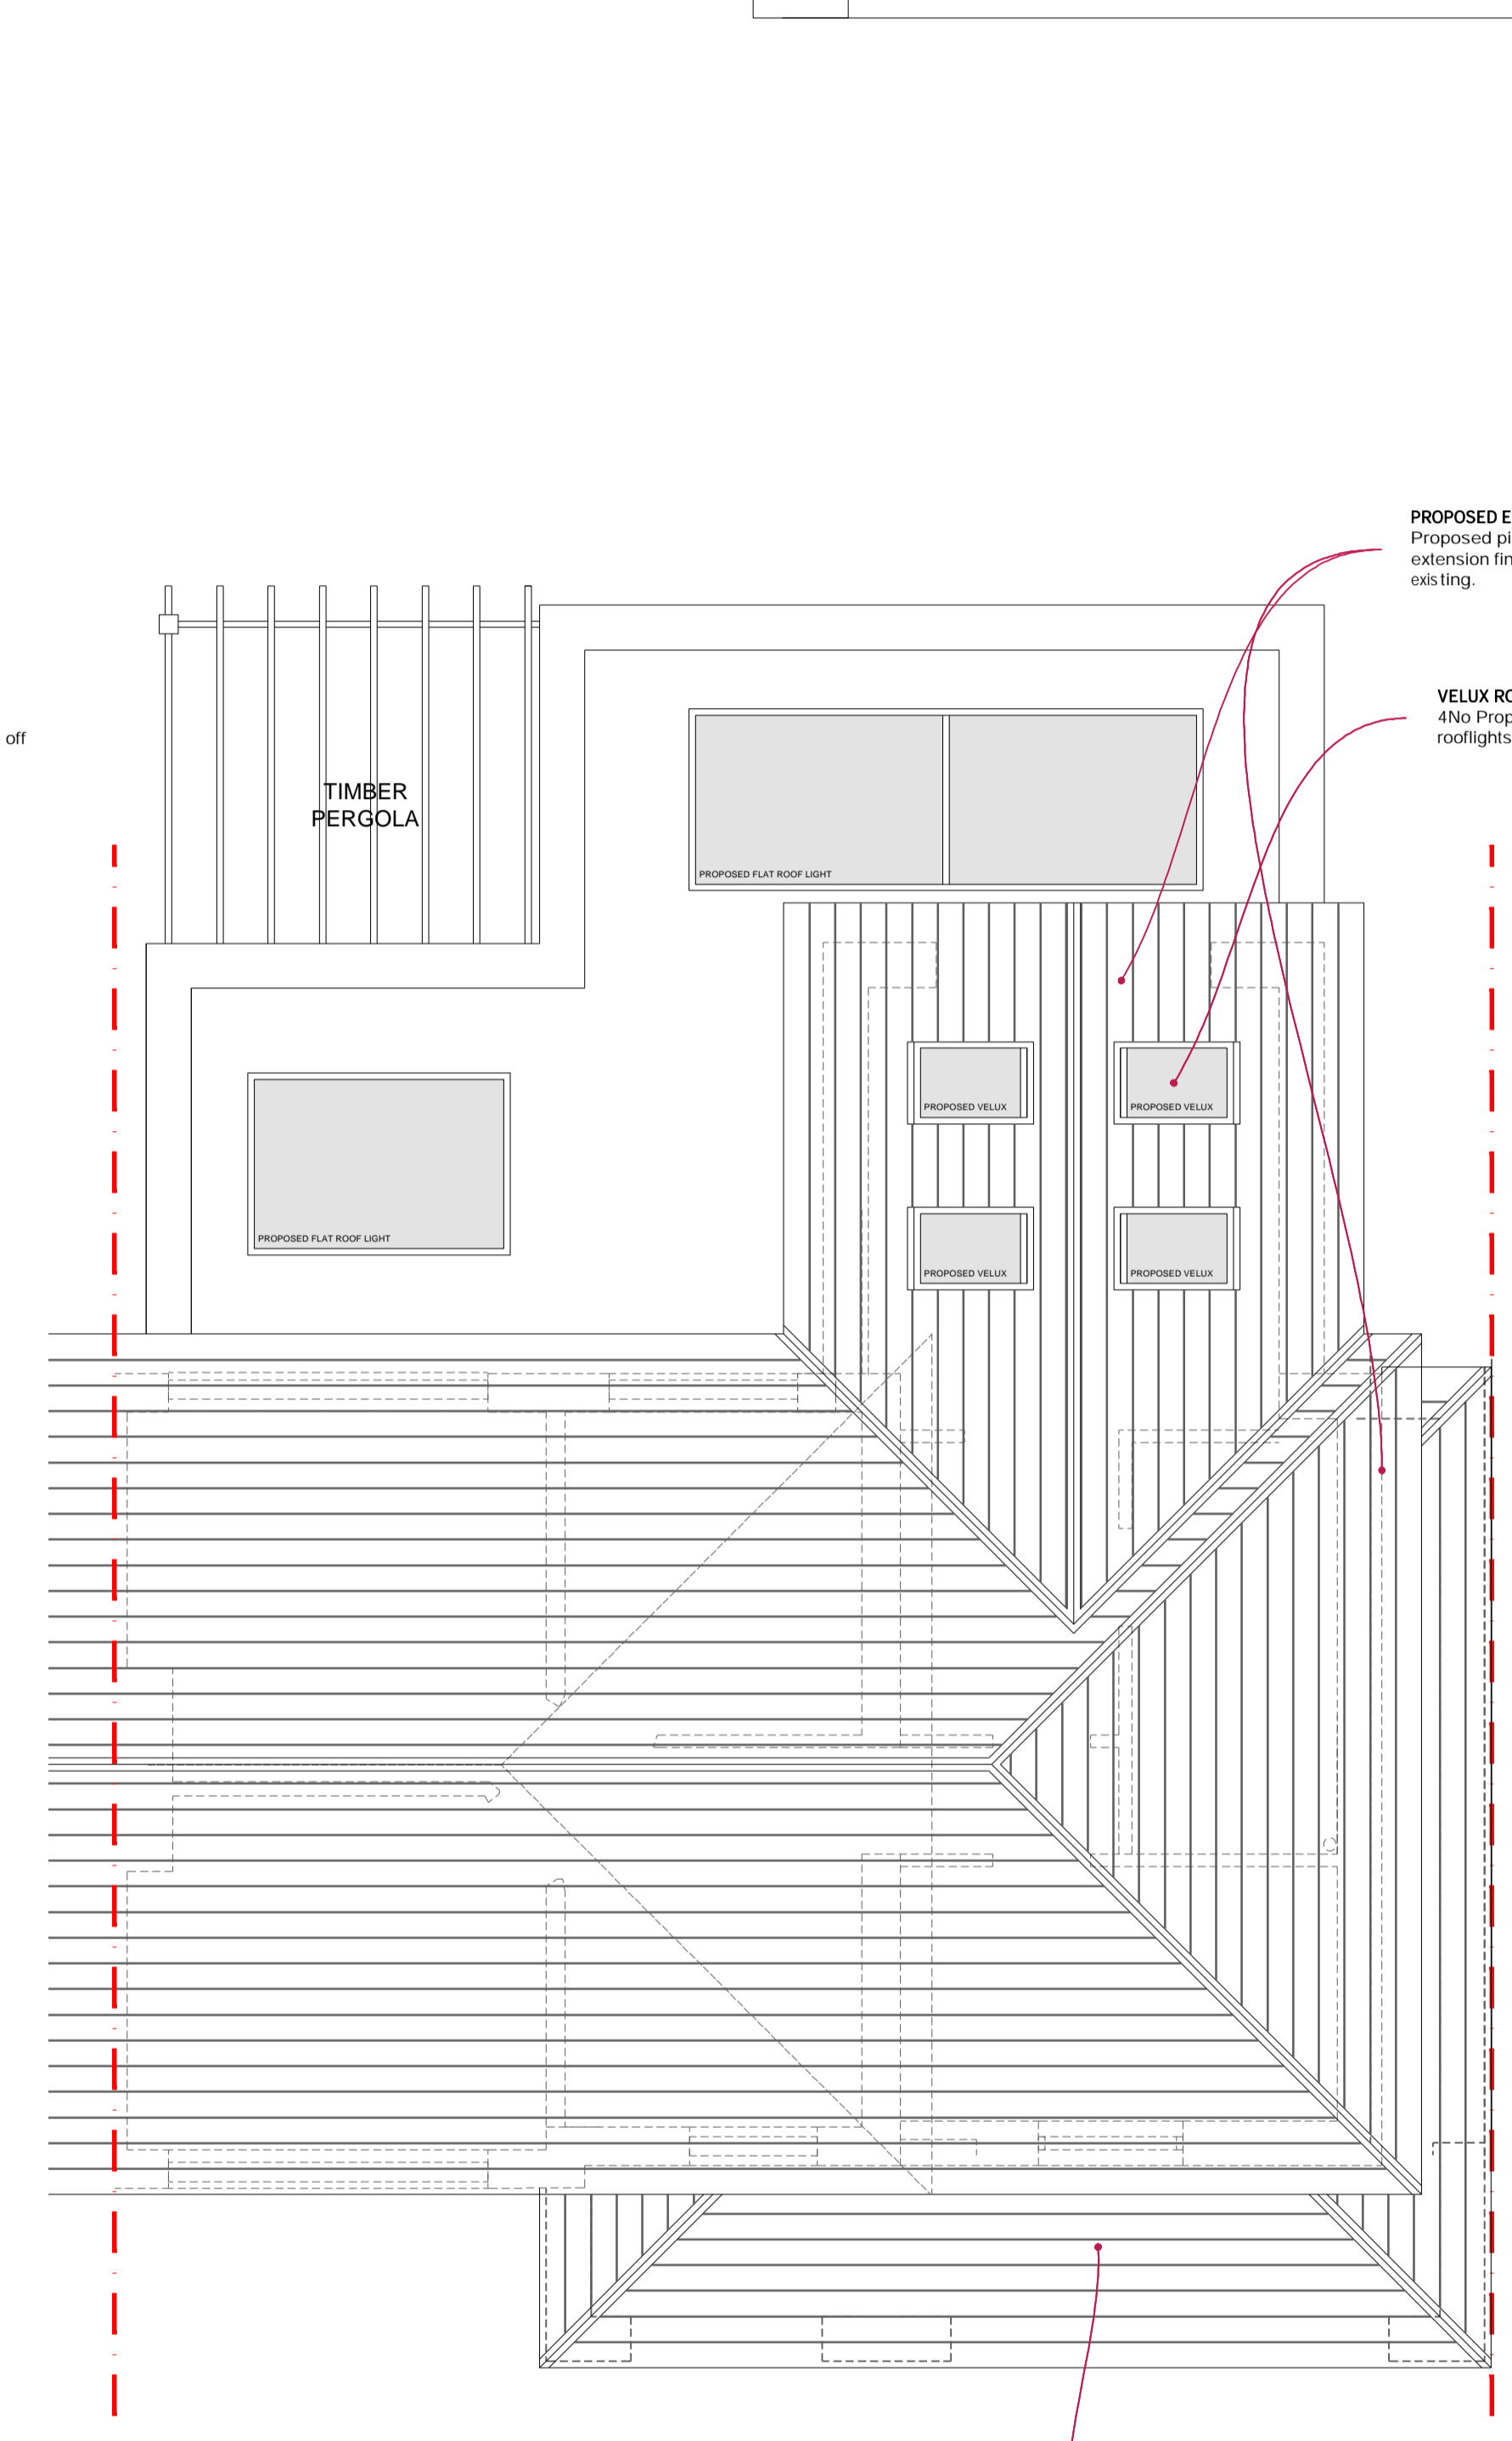

PROPOSED ROOF PLAN | Scale 1:50

NOTES:
Materials: ALL walls to be updated to off white render finish.



Client: MR & MRS POWELL
 Project: 19 HARTDALE ROAD, CROSBY
 Title: PROPOSED REAR & SIDE EXTENSION EXISTING & PROPOSED GA PLANS AND ROOF PLAN
 Scale: VARIES@A1 Project No: 6213 Dwg No: PL03 Rev: A