



CONCEPT			
	REVISION	DATE	DRAWN
<small>©Copyright of JAKESVILLE STUDIOS. All rights reserved. Do Not scale this drawing. All dimensions are in millimetres unless stated otherwise. All dimensions must be checked on site prior to construction and any discrepancies reported to the architect.</small>			



EXISTING SITE PLAN | 6 FD 0H

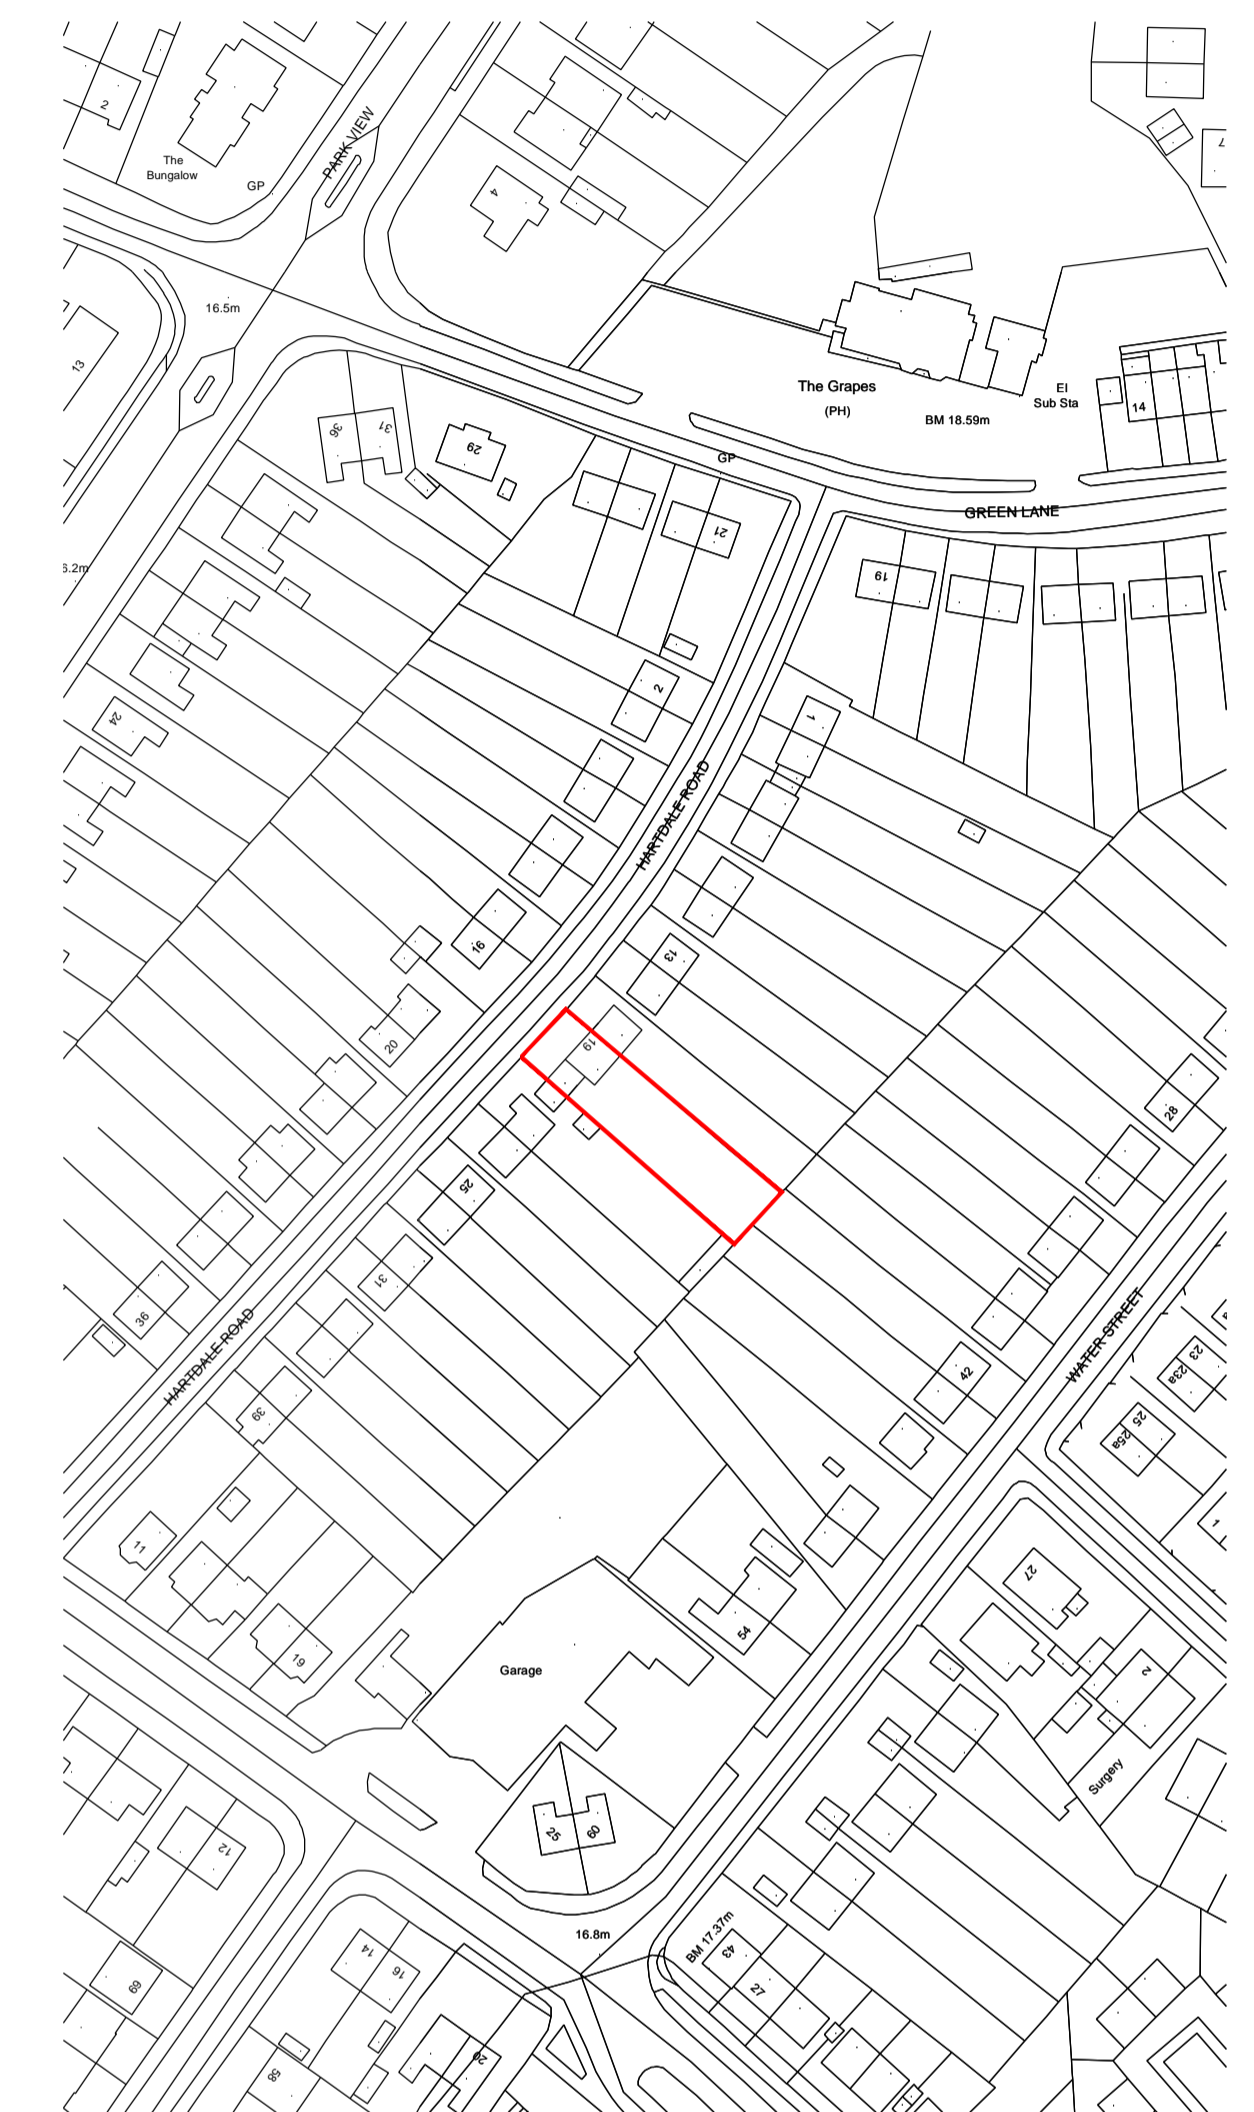

EXISTING SITE LOCATION PLAN | 6 FD 0H

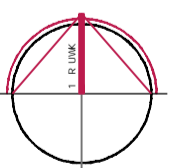

Client: MR & MRS POWELL
 Project: 19 HARTDALE ROAD, CROSBY
 Title: PROPOSED REAR & SIDE EXTENSION
 EXISTING SITE AND SITE LOCATION PLAN
 Scale: VARIES@A1 Project No: 6213 Dwg No: PL00 Rev: -