
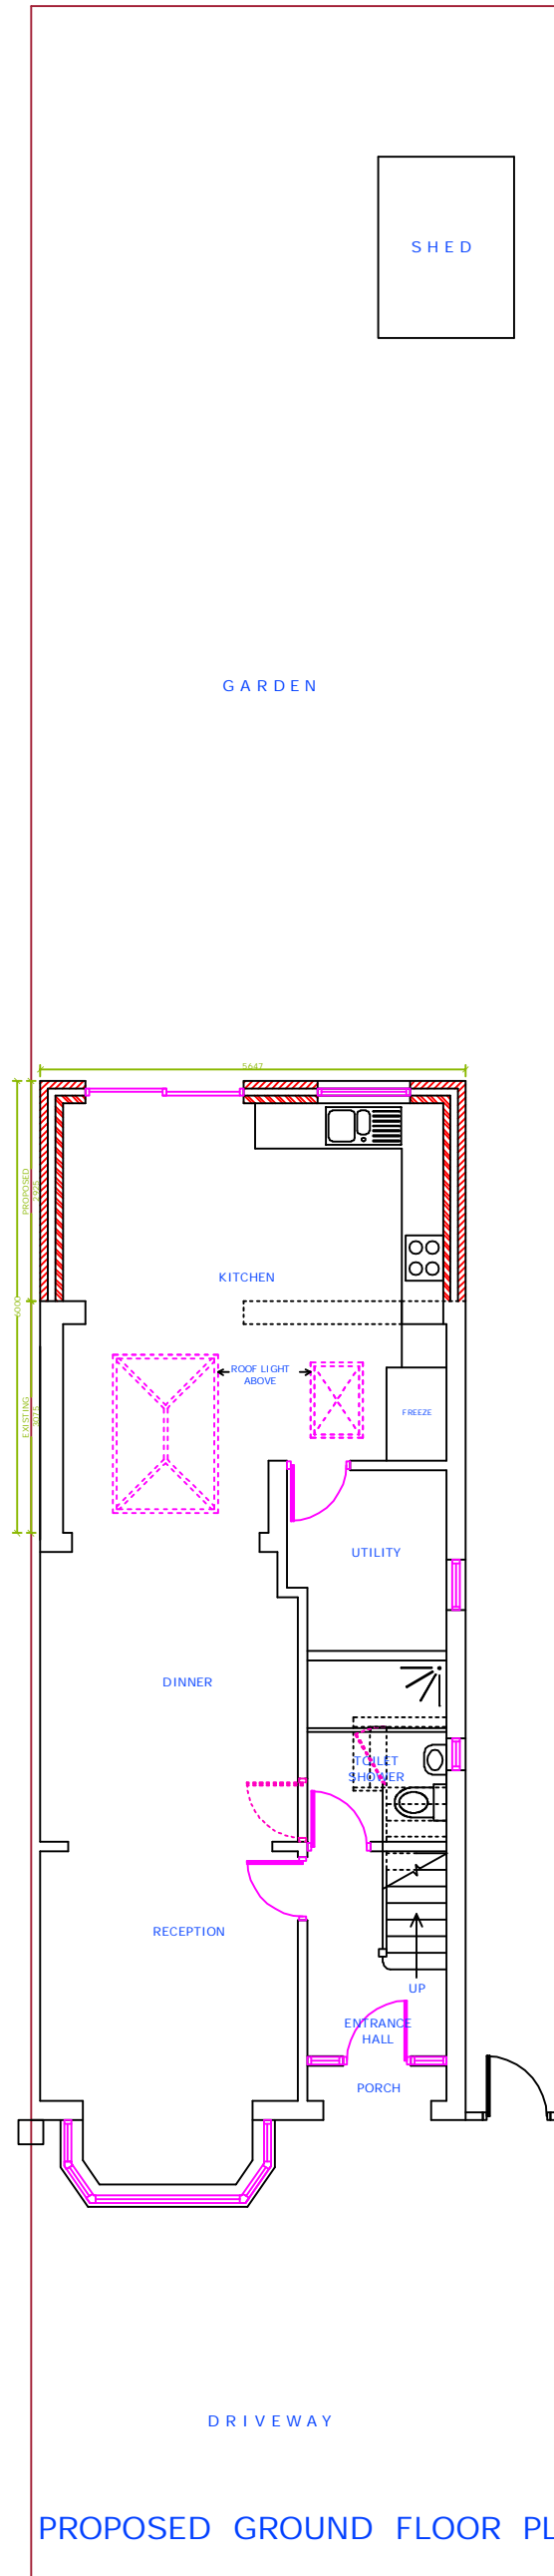


EXISTING GROUND FLOOR PLAN

 

PROPOSED GROUND FLOOR PLAN

NOTES:
PROPOSED DEVELOPMENT TO MATCH THE
MATERIAL OF THE ORIGINAL DWELLING

FV CONSULTANT LTD.		EXISTING & PROPOSED GROUND FLOOR PLAN			
DRAWN KM		DATE 12/23		28 HORSENDEN LN SOUTH, PERIVALE GREENFORD. UB6 8AD	
CHECKED KM		SIZE	A3	DWG NO.	VC/252/LE-P-1/01
DESIGN KM		SCALE	1:100 @ A3	SHEET	01 OF 08
		REV			