




Notes:
 The copyright of this drawing is retained by Alan Leather Associates Ltd. This drawing is not to be used in whole or part other than for the intended purposes and is to be read in conjunction with all associated drawings, Consultants details and specifications. Do not scale (electronically or by hand) for construction purposes only.

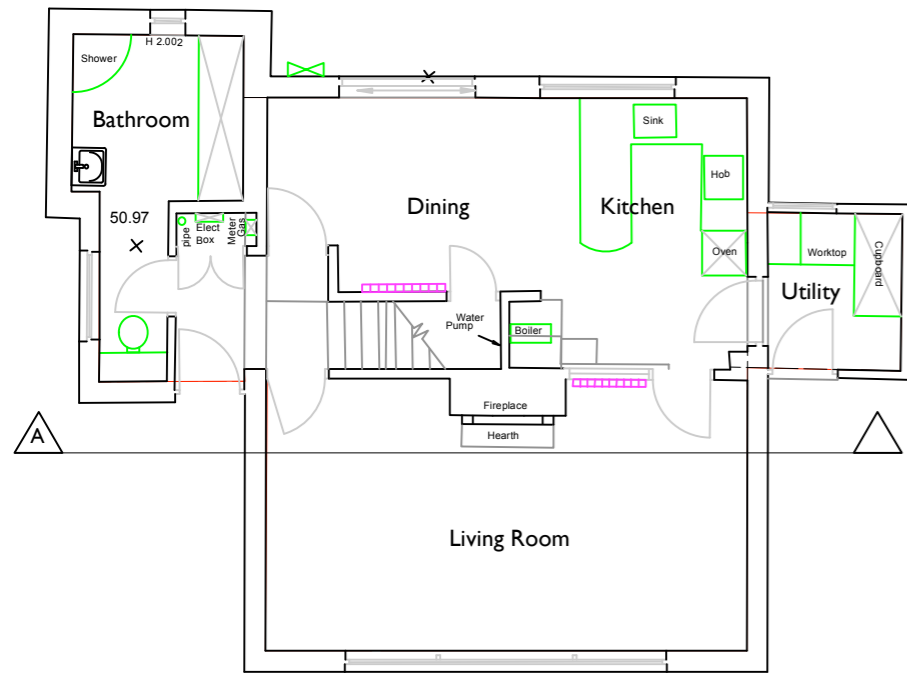

EXISTING GROUND FLOOR PLAN
 Gross Internal Floor Area 61m²

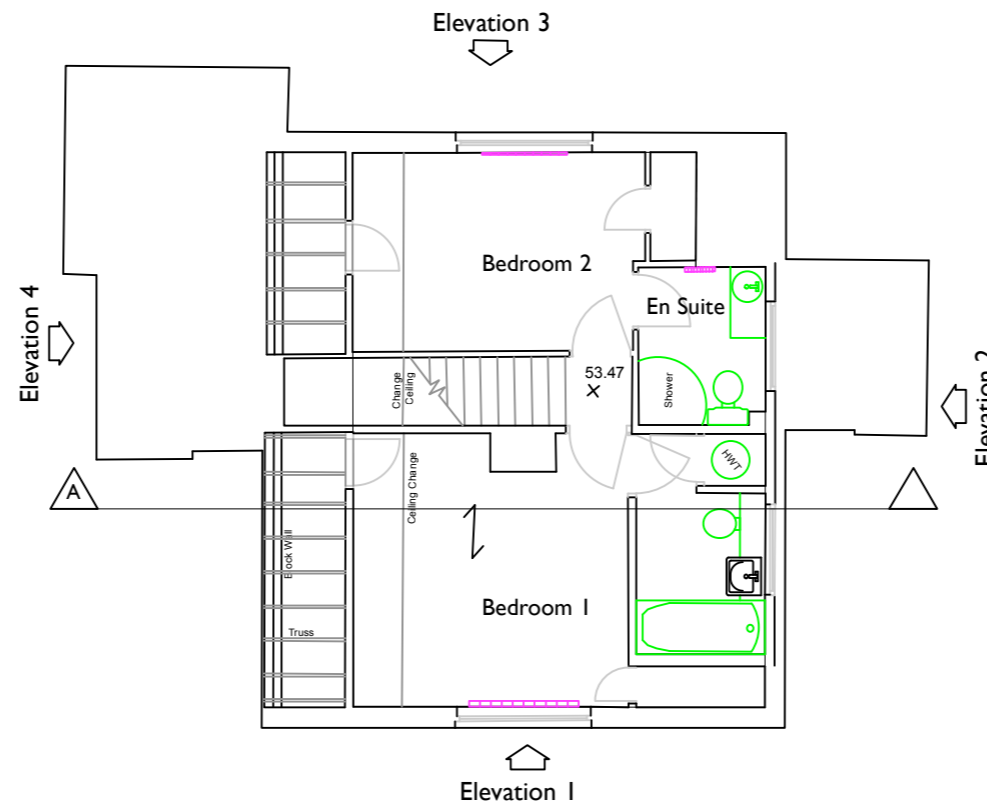


EXISTING FIRST FLOOR PLAN
 Gross Internal Floor Area 39m²

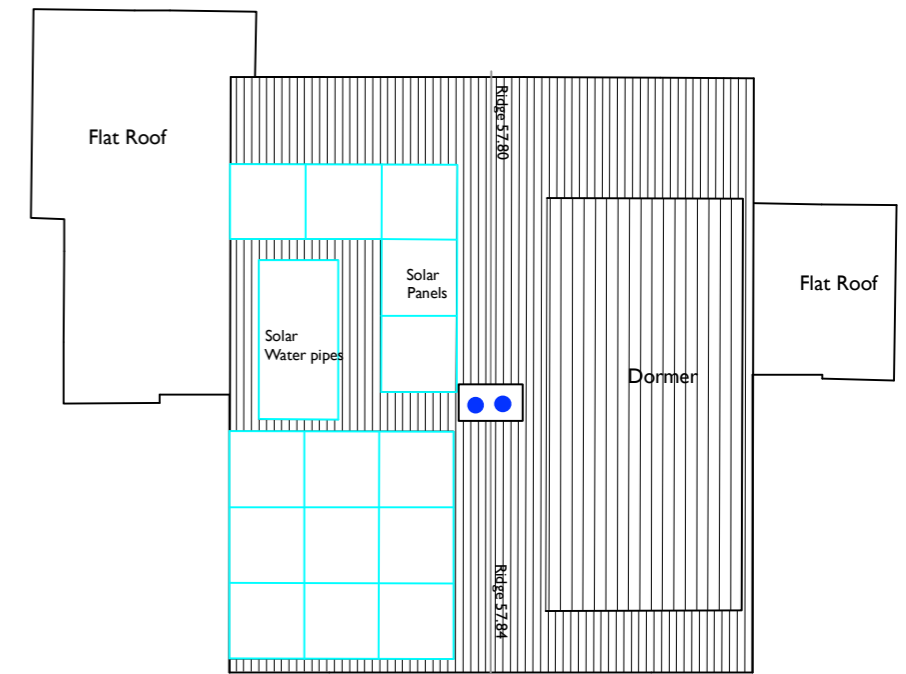

EXISTING ROOF PLAN

Total Gross Internal Floor Area 100m²

 

Revisions:

ALA ARCHITECTS | RIBA Chartered Practice

Alan Leather Associates Ltd Chartered Architects
 45 Charlestown Road, Charlestown
 St Austell, Cornwall, PL25 3NJ

Tel: 01726 65924/67325
 Fax: 01726 61480
 E-Mail: ala@alanleatherassociates.co.uk

Job: **40 VICARAGE MEADOW
 FOWEY
 CORNWALL
 PL23 1EA**

**REPLACEMENT DWELLING
 EXISTING GROUND, FIRST FLOOR & ROOF PLANS**

Date: MAY 2023 Scale: 1:100 Paper size: A3

Drawn By: TL Drawing Number: DS 1826 SU 02