


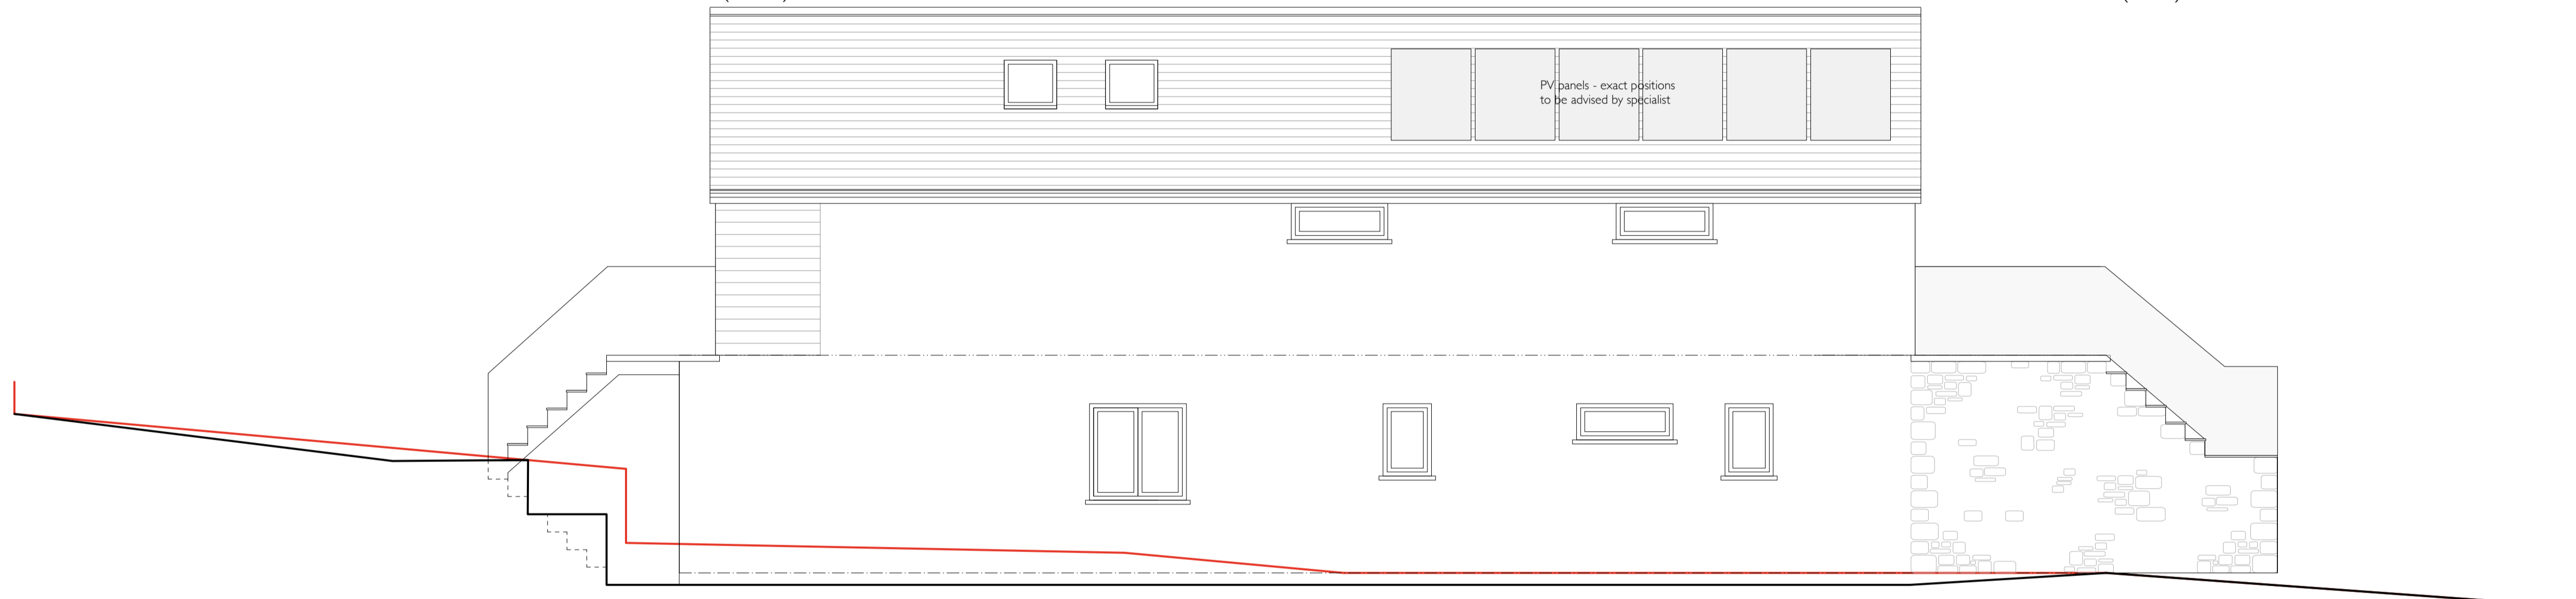


South Elevation (Front)




North Elevation (Rear)



West Elevation (Side)

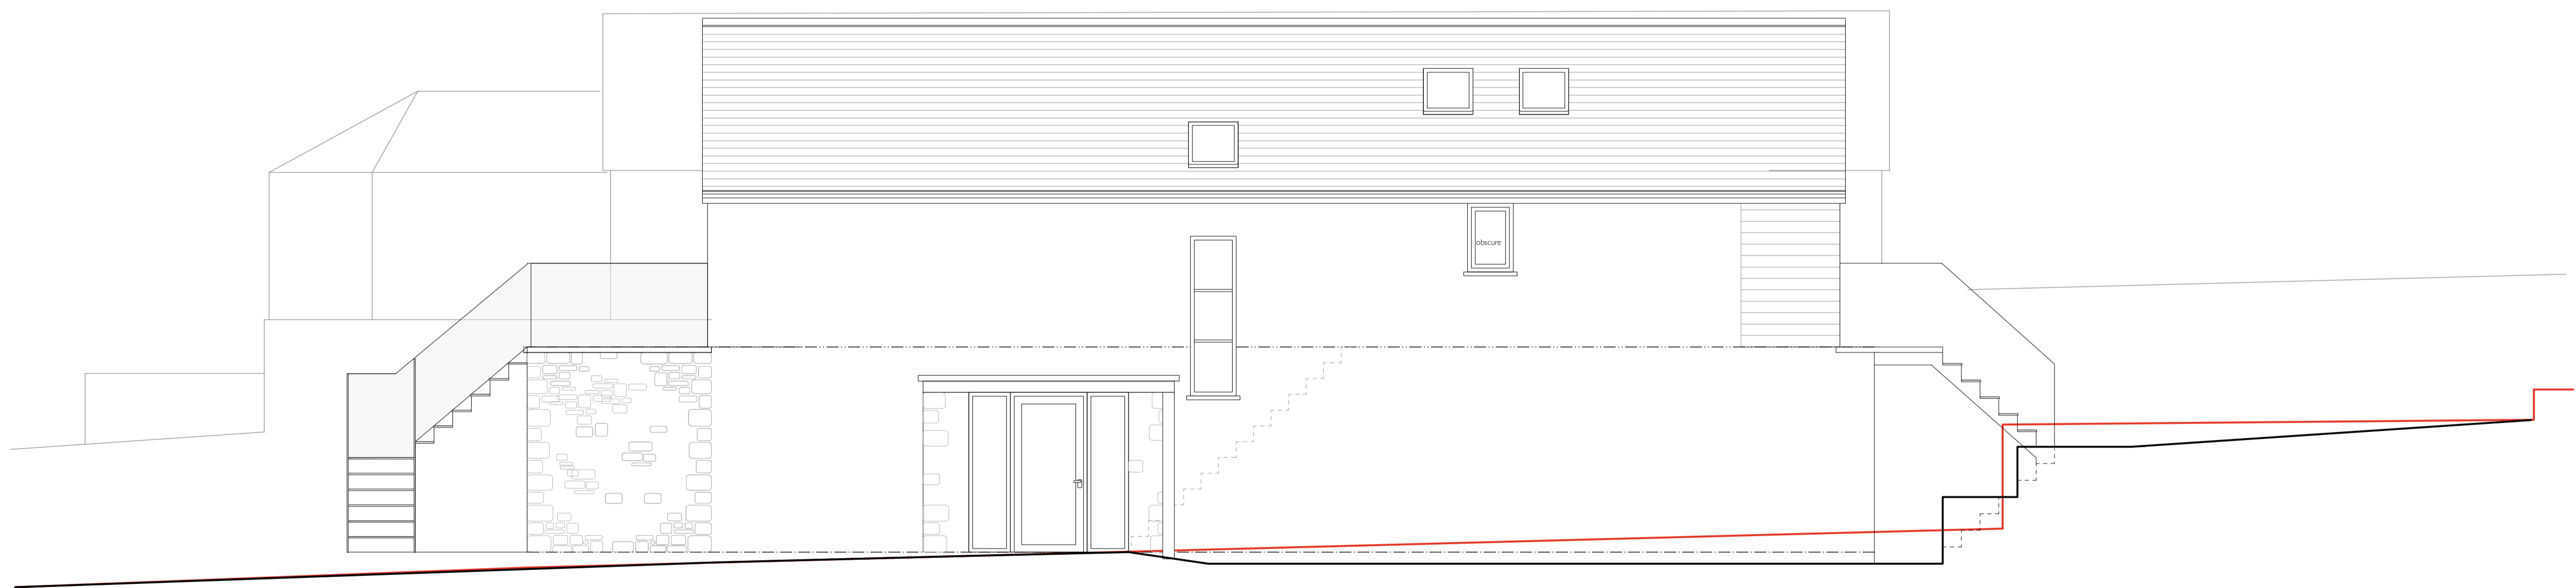

East Elevation (Side)

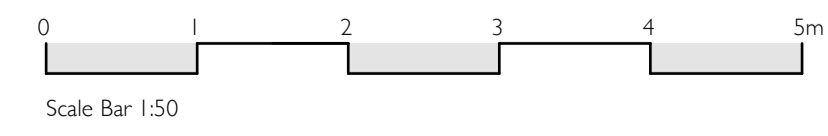

ala architects

Alan Leather Associates Ltd Chartered Architects
 45 Charlestown Road, Charlestown
 St Austell, Cornwall, PL25 3NJ
 Tel: 01726 65924/67325
 Fax: 01726 61480
 E-Mail: ala@ainleatherassociates.co.uk

Revisions:
 P3 25.10.23 Client revisions
 P4 31.10.23 Client revisions
 P5 13.11.23 Client revisions
 P6 22.11.23 Client revisions

Job: DS 1856
 Proposed Dwellings
 The Jays Nest
 Trevarth
 Mevagissy

Date: Sept 23 Scale: 1:50 Paper size: A1

Drawn by: KL

Drawing Number: SK 02 P6

PROPOSED ELEVATIONS - PLOT 1