




EXISTING NORTH WEST ELEVATION

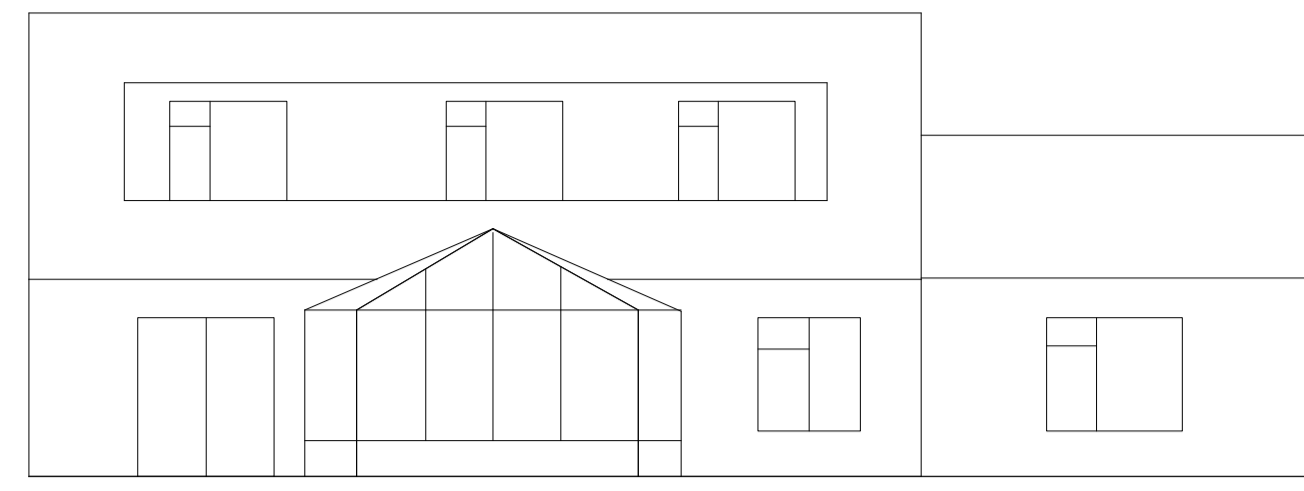


EXISTING SOUTH EAST ELEVATION

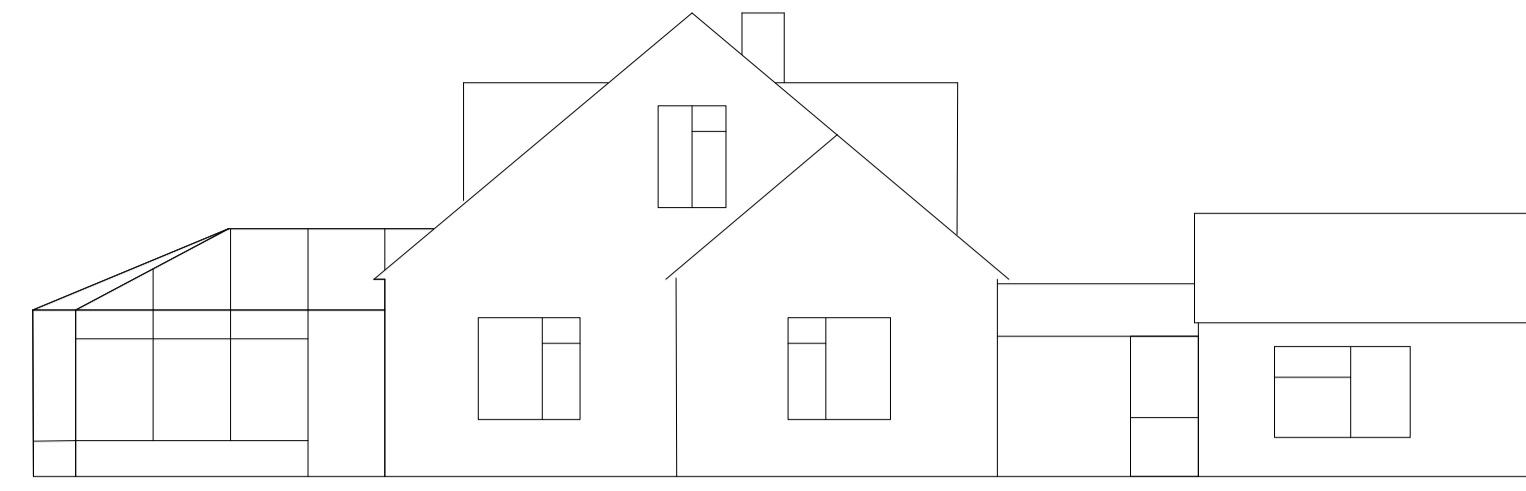


EXISTING NORTH EAST ELEVATION

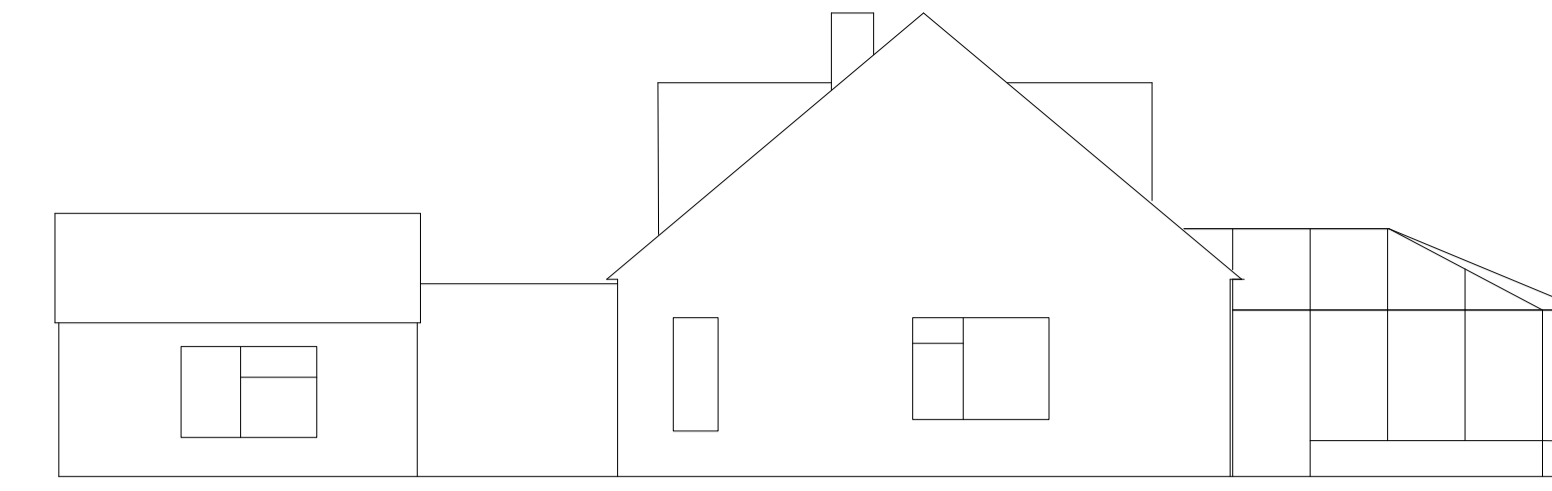


EXISTING SOUTH WEST ELEVATION

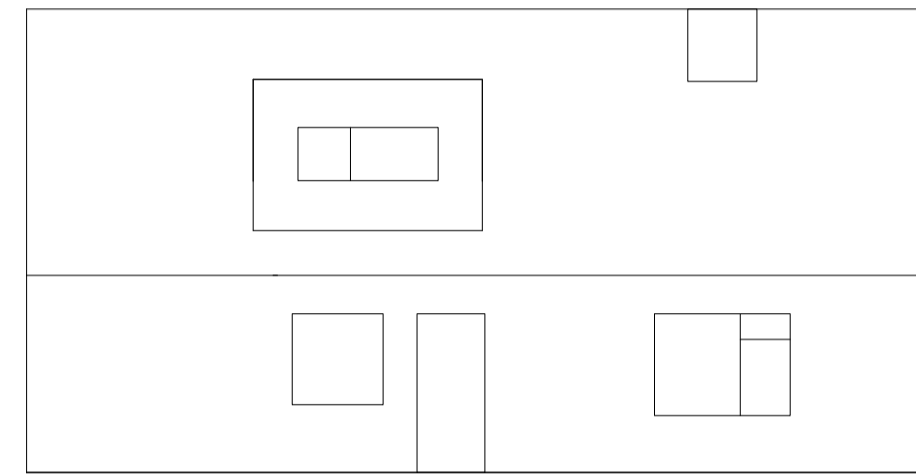


PROPOSED NORTH WEST ELEVATION

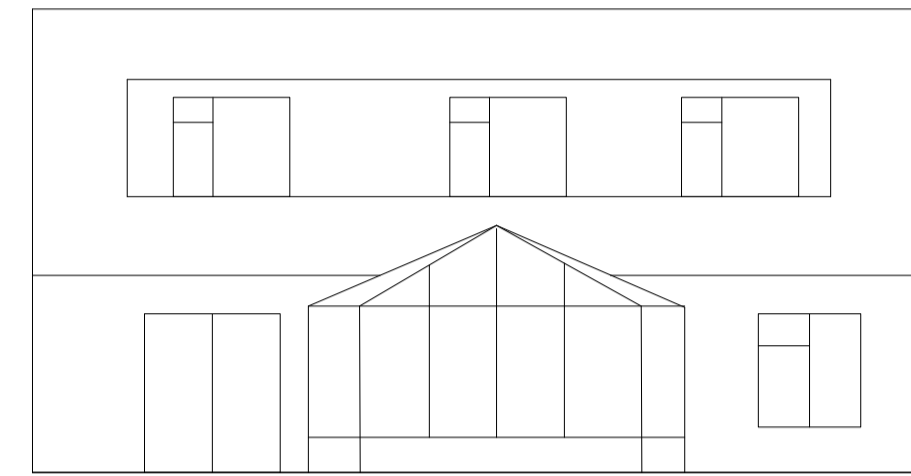


PROPOSED SOUTH EAST ELEVATION

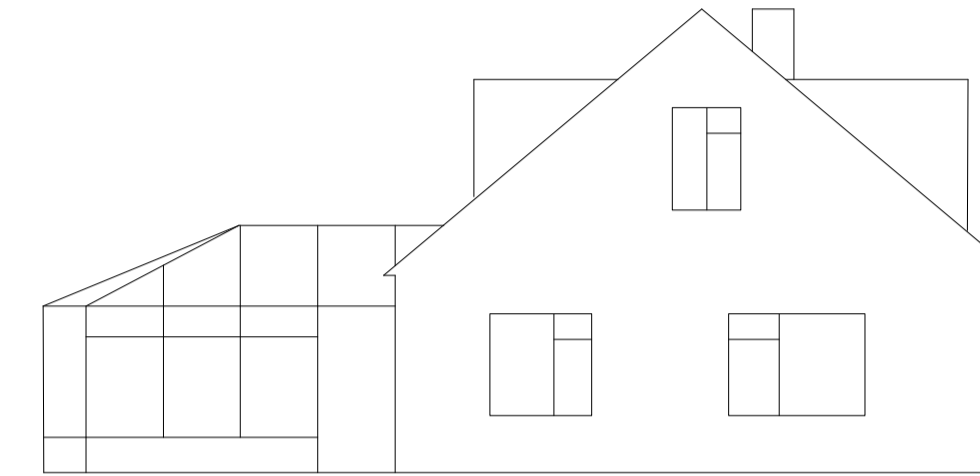


PROPOSED NORTH EAST ELEVATION

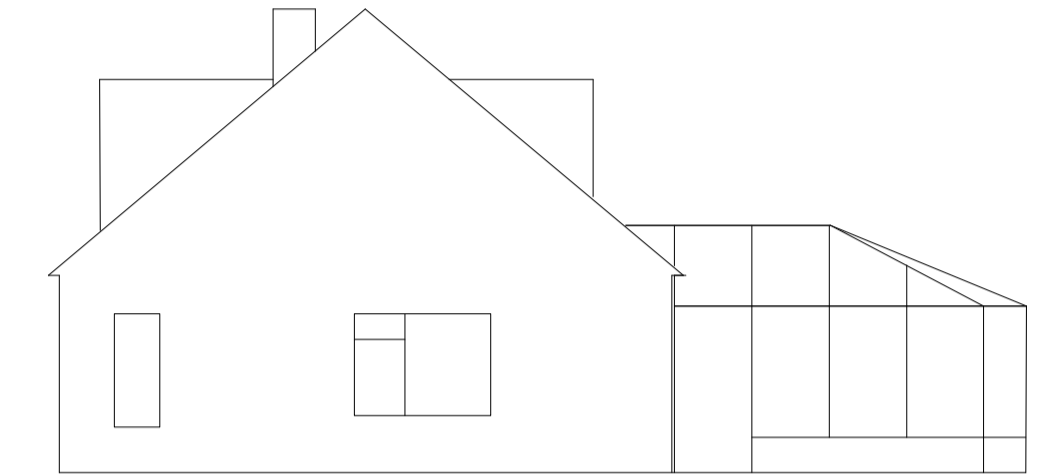

PROPOSED SOUTH WEST ELEVATION

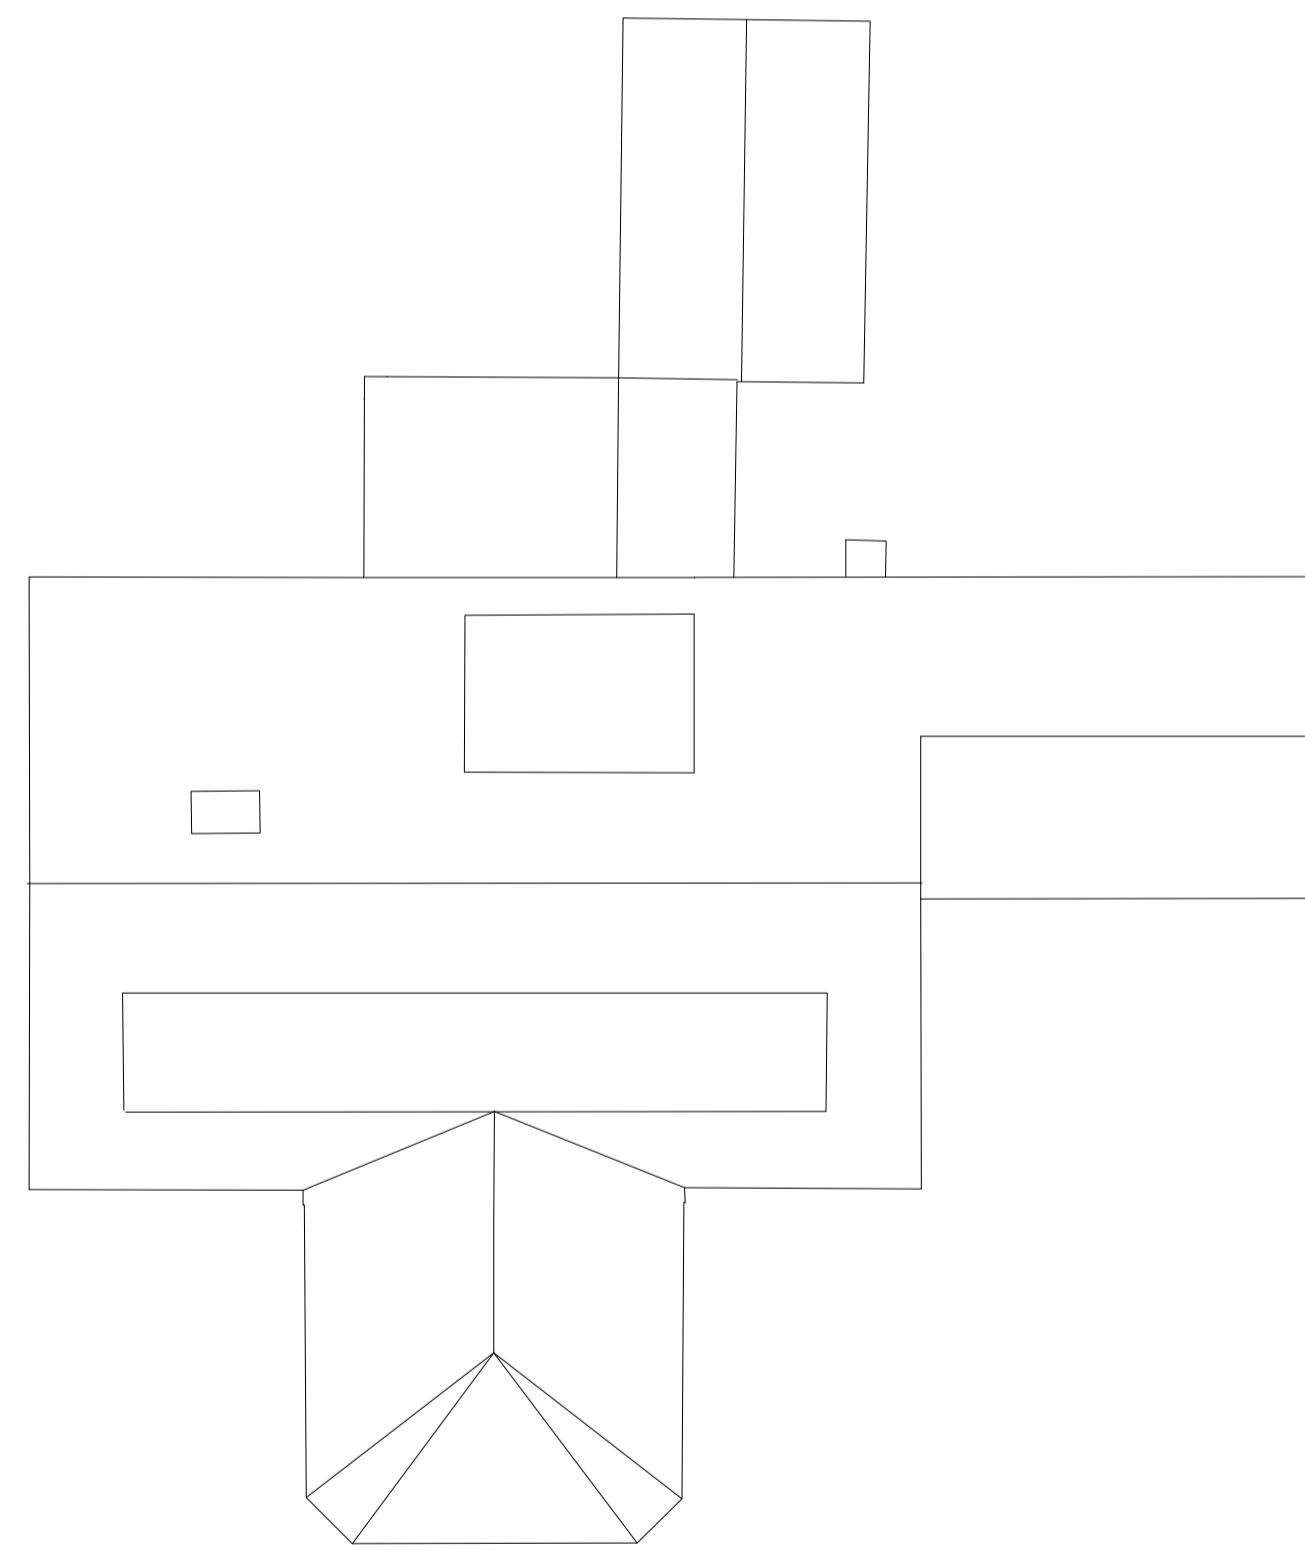

EXISTING FLOOR PLAN

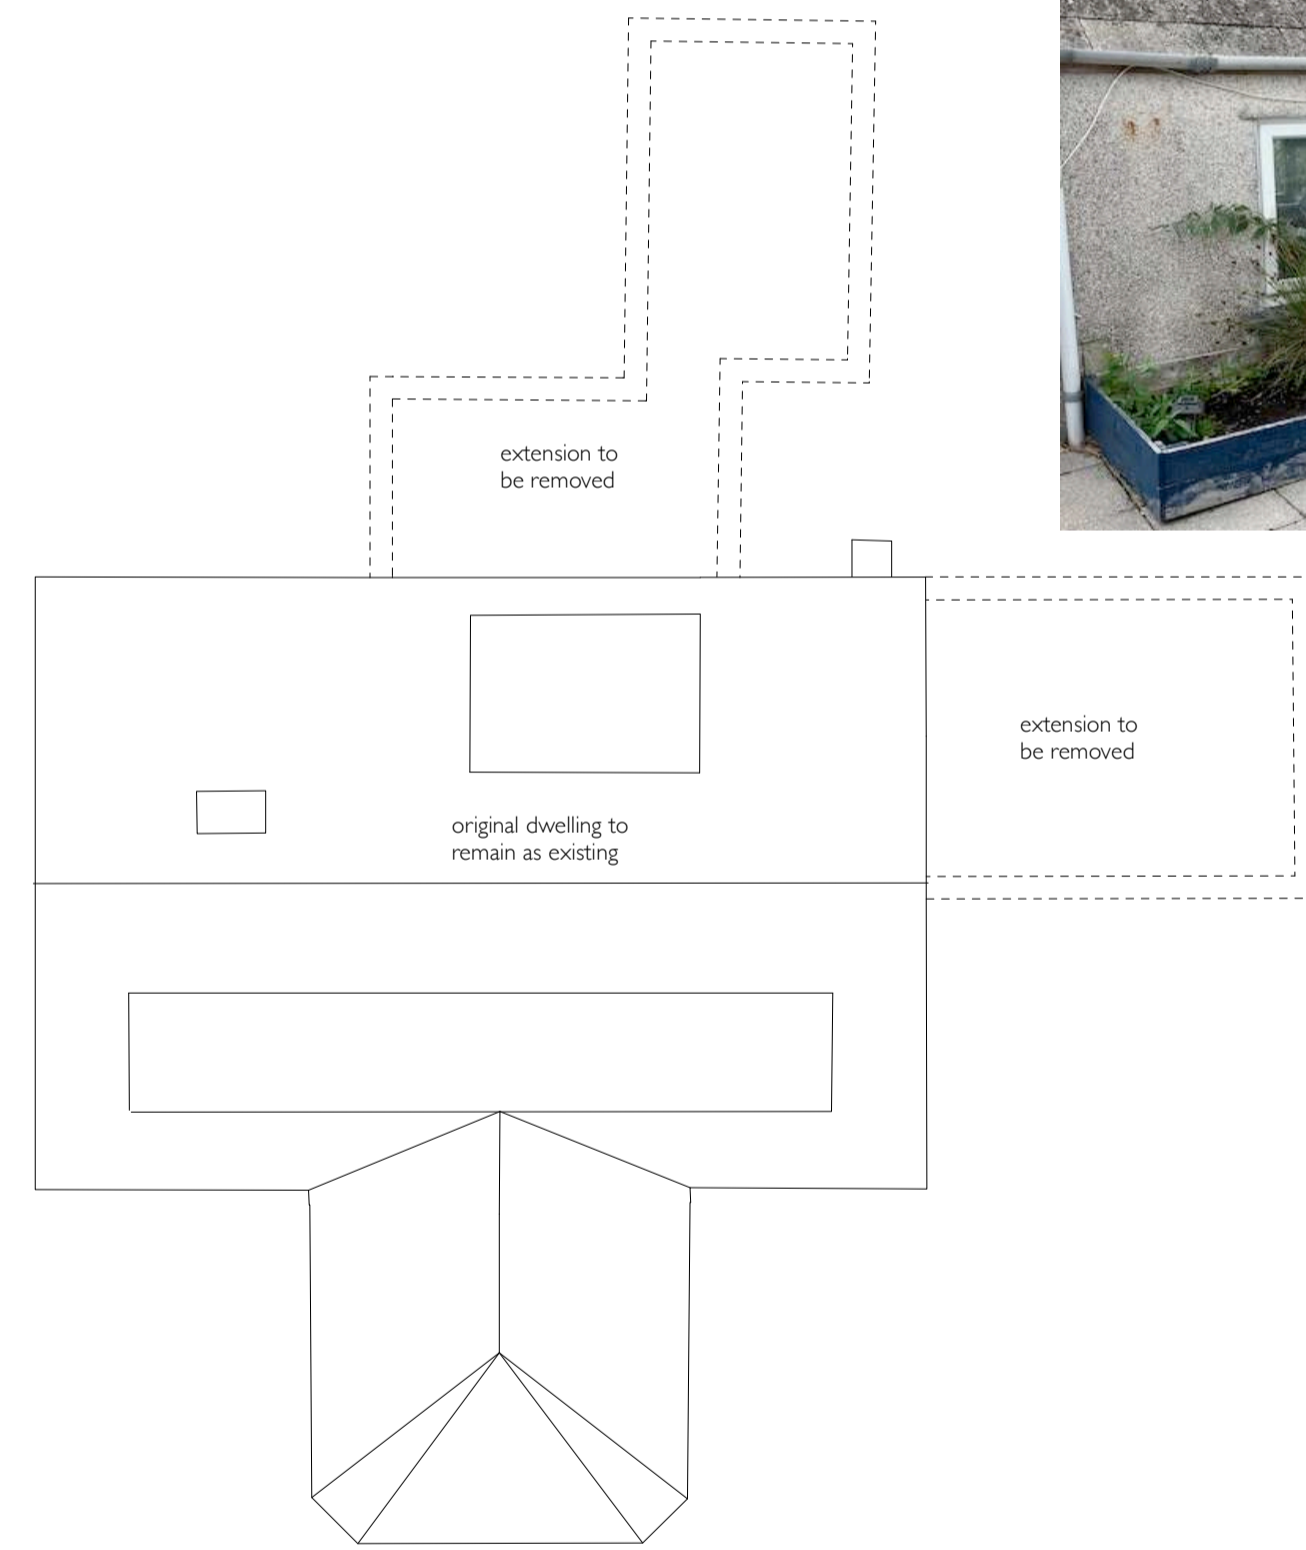


PROPOSED FLOOR PLAN



SOUTH ELEVATION EAST ELEVATION WEST ELEVATION NORTH ELEVATION

FLOOR PLAN GARAGE TO BE DEMOLISHED

 

ala architects

Alan Leather Associates Ltd Chartered Architects
45 Charlestown Road, Charlestown
St Austell, Cornwall, PL25 3NJ
Tel: 01726 65924/67325
Fax: 01726 61490
E-Mail: ala@alanleatherassociates.co.uk

Revisions:

Job: DS 1856
Proposed Dwellings
The Jays Nest
Trevarth
Mevagissy

EXISTING AND PROPOSED PLANS
AND ELEVATIONS SHOWING
ALTERATIONS TO THE JAYS NEST

Date: Nov 23 Scale: 1:50 Paper size: A1

Drawn by: KL

Drawing Number: SK 07 P1