
Seahaven

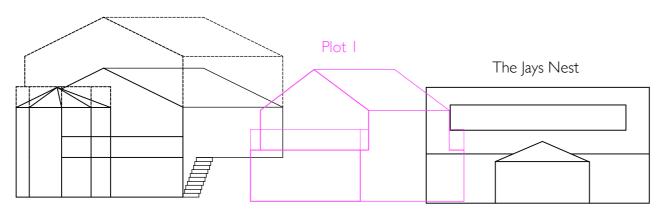



Fruit & Nut Tree suggestions (Woodland Trust)

Blackthorn Crab Apple Hazel Rowan Wild Cherry Juniper Walnut Sweet Chestnut

Trees for Pollinators suggestions (Woodland Trust)

Alder Blackthorn Crab Apple Dog Rose Field Maple Goat Willow Hawthorn Hazel Rowan Sweet Chestnut Whitebeam Wild Cherry

Nectar Plant Suggestions (50% minimum)

(Wildlfie Trust) Early season -Aubretia English Bluebell Current Grape Hyacinth Lungwort Primrose Sweet Violet Winter Aconite Wood Anemone Alyssum


Mid season -

Heather Lady's Bedstraw Lavender Common Mallow Purple Toadflax Rock Cress Sea Holly Verbena Wallflower


Late season-

Coneflower French Marigold Golden Rod Honeysuckle Ice Plant lvy Meadow Saffron Michaelmas Daisy Common Sunflower Red Valerian



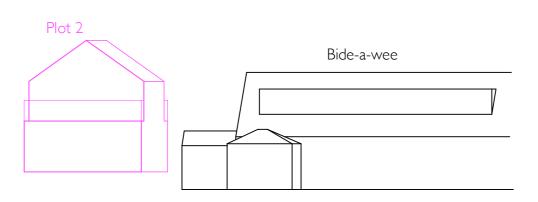

(2)

 

- (2)Permeable hard landscaping
- (3)Bike storage
- 4 Recycling storage
- (5)Planting
- 6 Bat box
- $\overline{7}$ Bird box
- 8 Bee brick
- 9 Water butt

Notes:

The copyright of this drawing is retained by Alan Leather Associates Ltd. Do not scale for construction purposes This drawing is not to used in whole or part other than for the intended purposes.

Key:

Revisions:

ala architects

Alan Leather Associates Ltd Chartered Architects 45 Charlestown Road, Charlestown St Austell, Cornwall, PL25 3NJ

Tel: 01726 65924/67325 Fax: 01726 61480 E-Mail: ala@alanleatherassociates.co.uk

Job: DS 1856

Proposed Dwellings The Jays Nest Trevarth Mevagiissey

PROPOSED SITE PLAN

Scale: 1:200 Sept 23

Paper size: A2

Drawn by: KL

Drawing Number: SL 01 P6



5m 10m 0 SCALE