

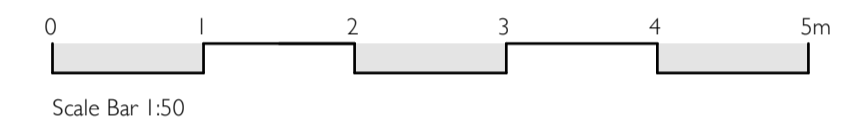


South East Elevation (Front)

North West Elevation (Rear)

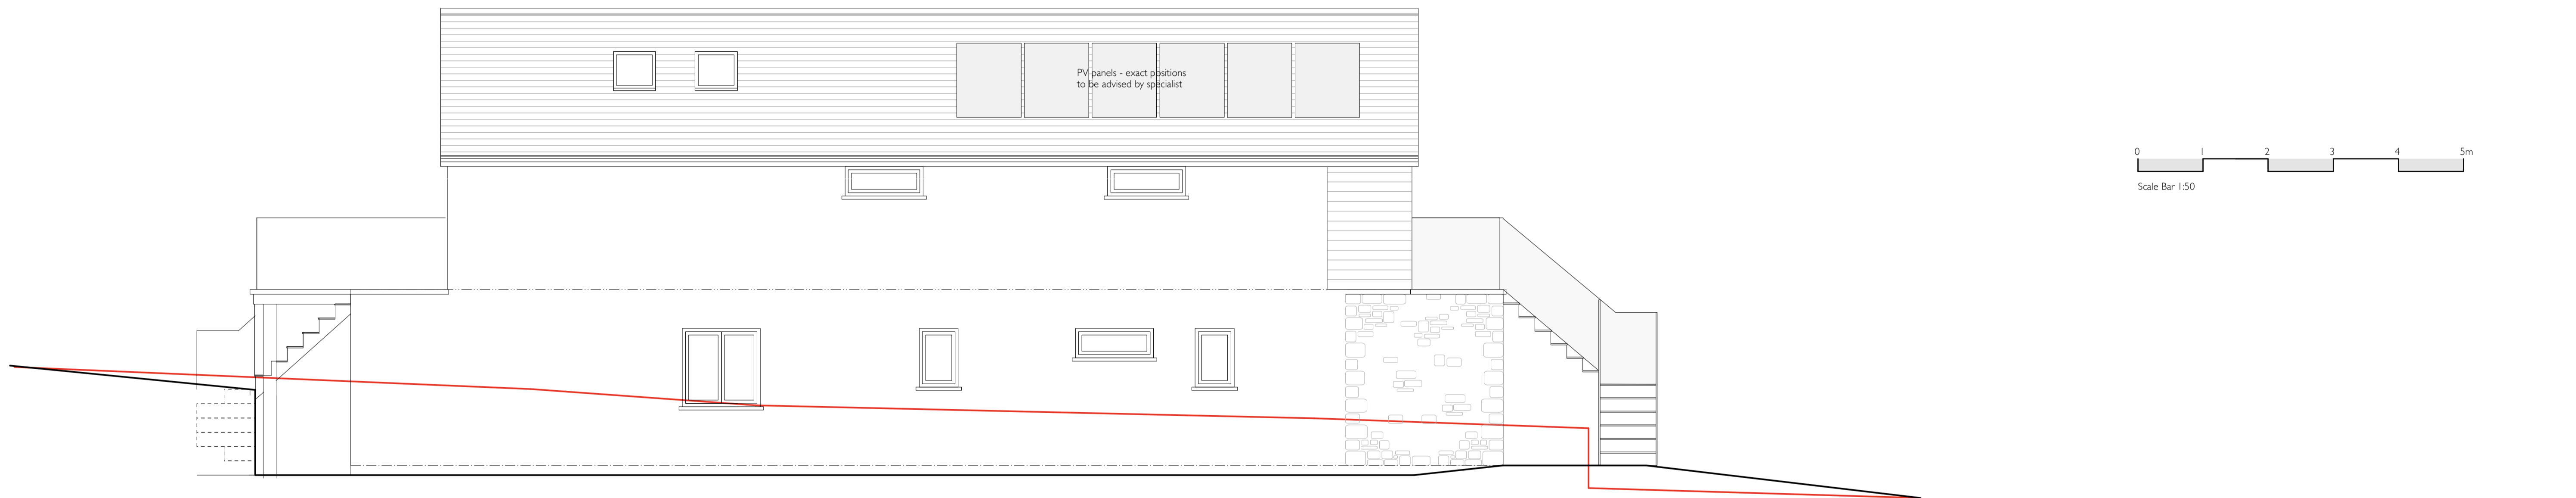

South West Elevation (Side)

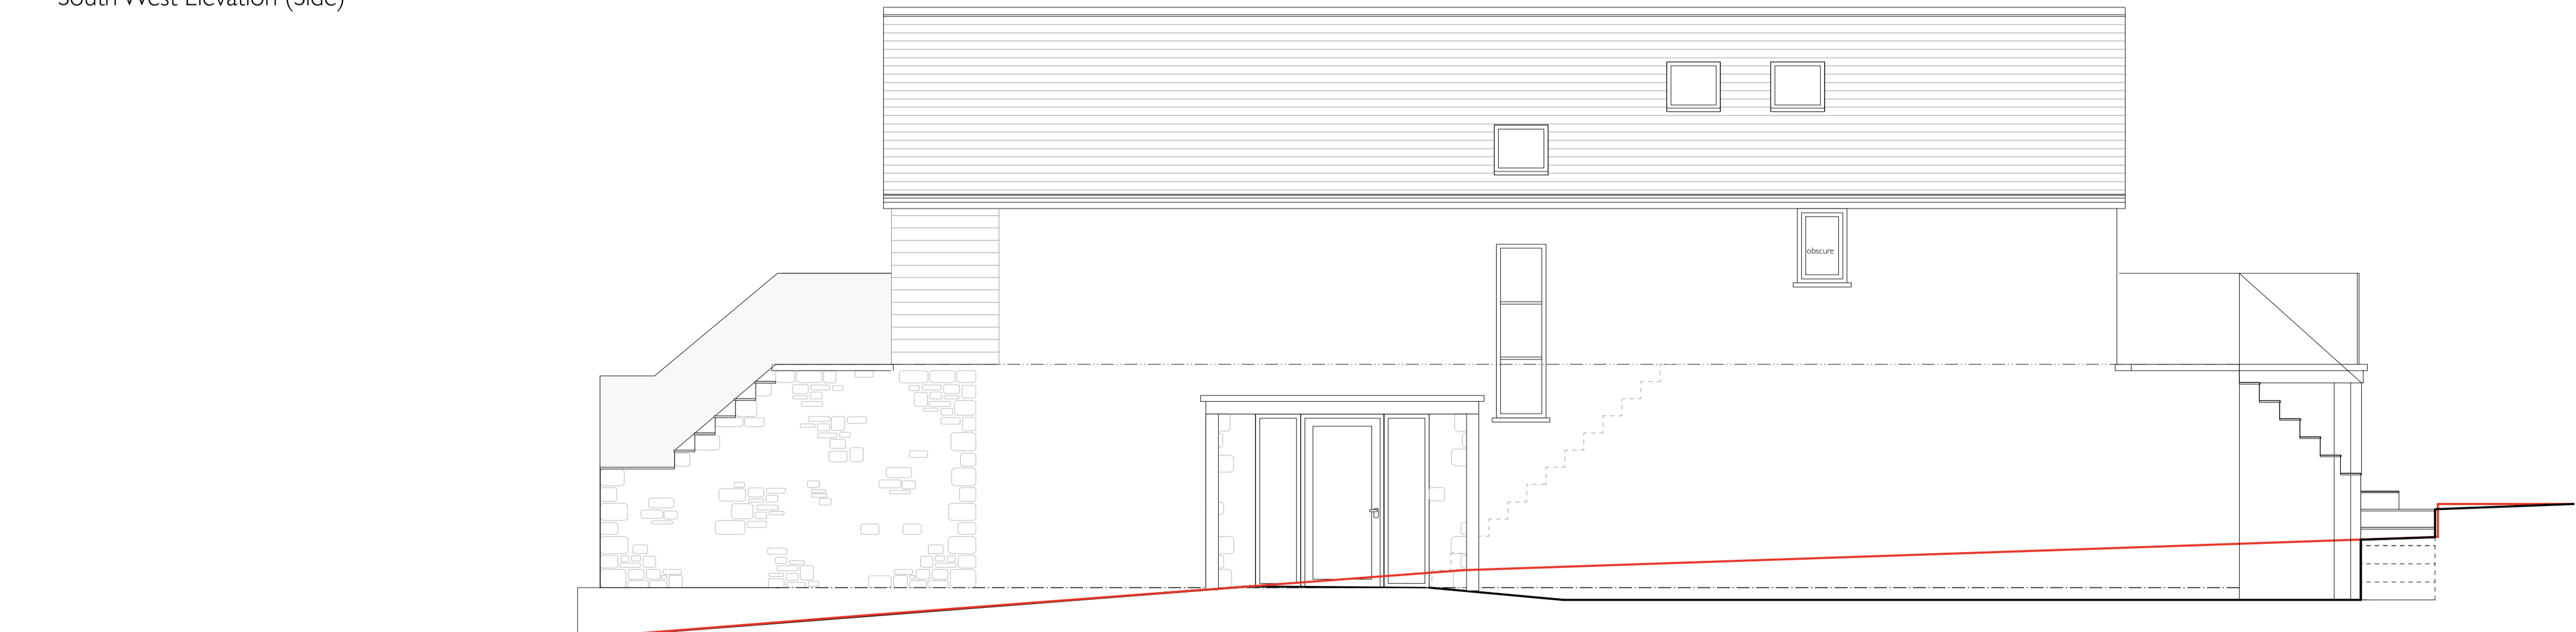

North East Elevation (Side)

ala architects

Alan Leather Associates Ltd Chartered Architects
 45 Charlestown Road, Charlestown
 St Austell, Cornwall, PL25 3NJ
 Tel: 01726 65924/67325
 Fax: 01726 61480
 E-Mail: ala@alanleatherassociates.co.uk

Revisions:
 P3 25.10.23 Client revisions
 P4 31.10.23 Client revisions
 P5 13.11.23 Client revisions
 P6 22.11.23 Client revisions

Job: DS 1856
 Proposed Dwellings
 The Jays Nest
 Trevarth
 Mevagissy

PROPOSED ELEVATIONS -
 PLOT 2

Date: Sept 23
 Scale: 1:50
 Paper size: A1
 Drawn by: KL
 Drawing Number: SK 04 P6