



PROPOSED ELEVATIONS

Notes:


1. These drawings are the copyright property of Roderick James Architects LLP.
2. This document should only be used for the purpose indicated by the drawing status below.

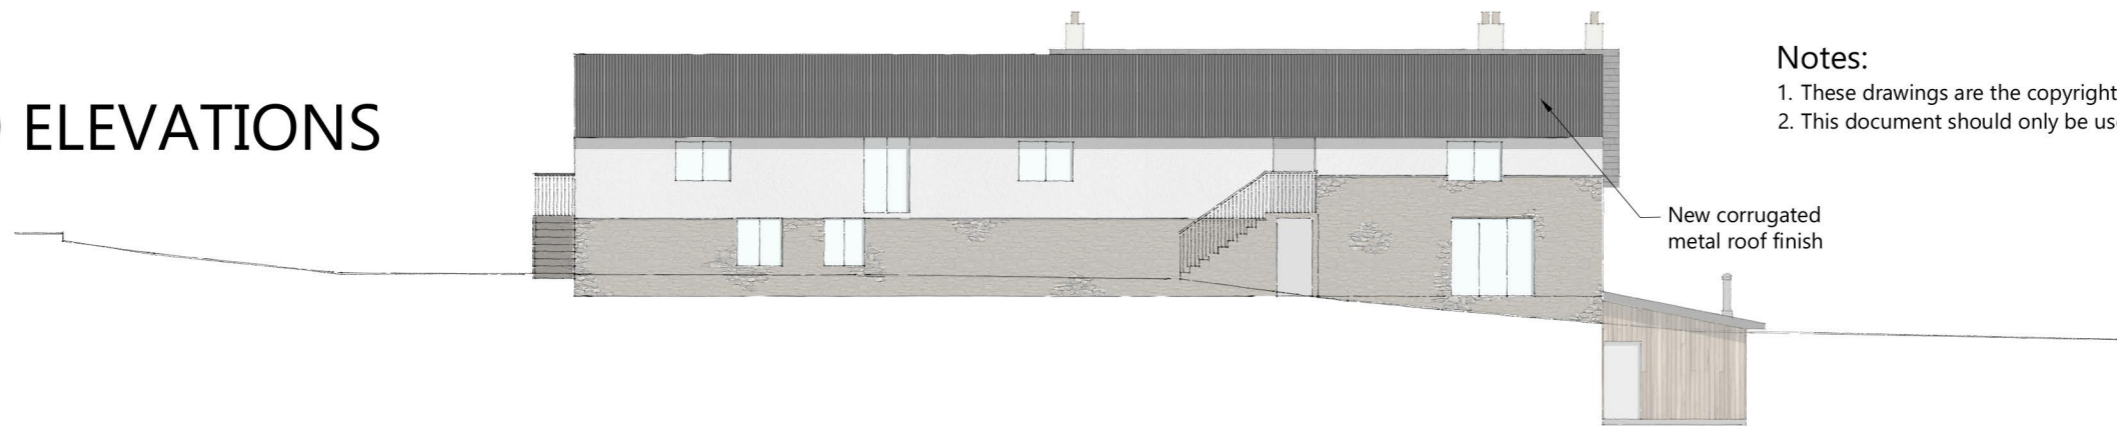

North Elevation 1:200

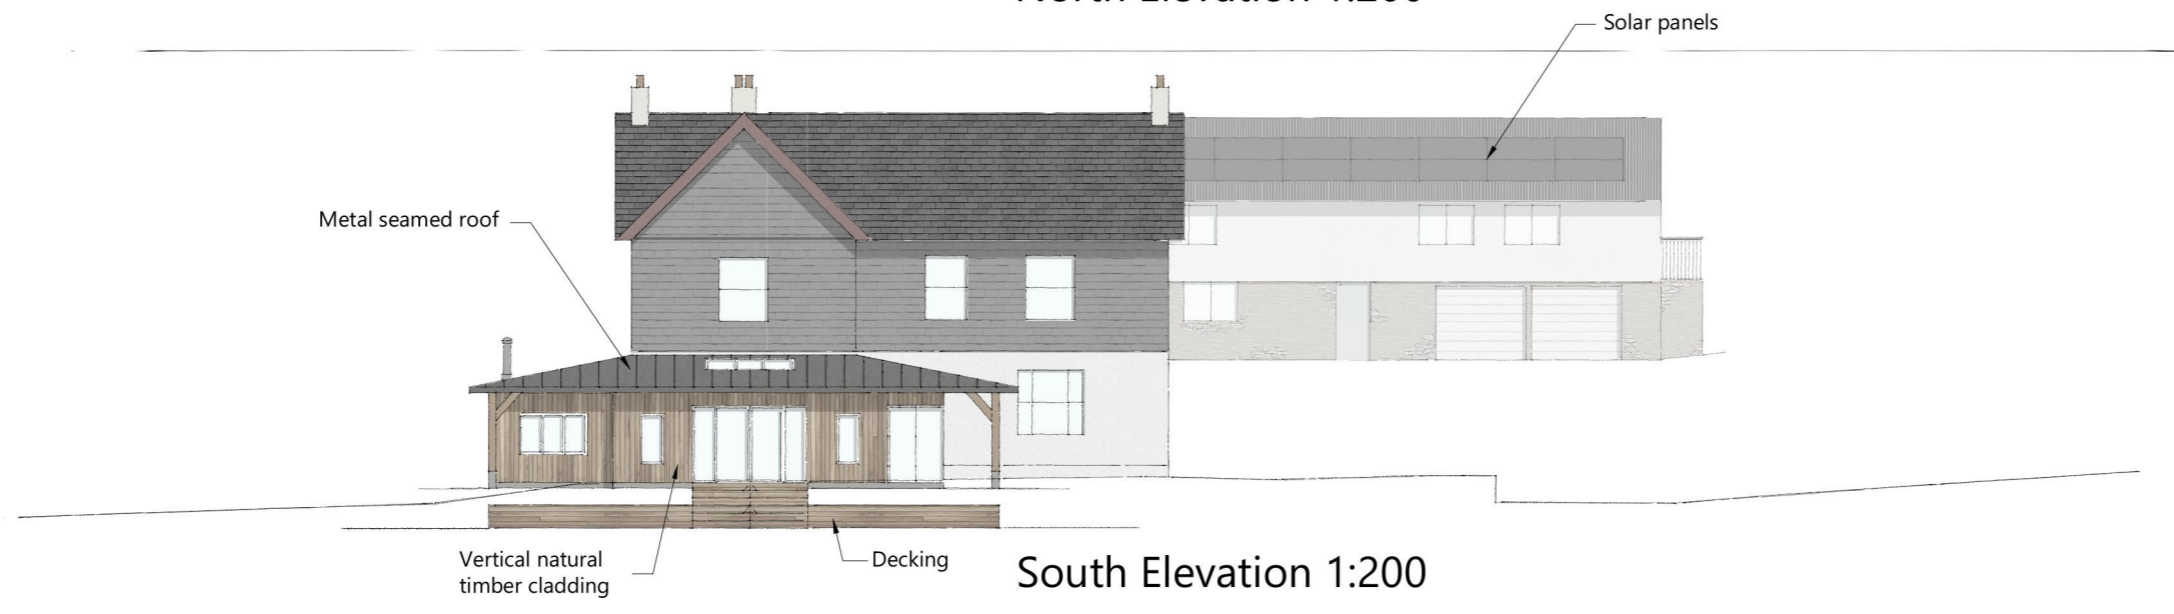

South Elevation 1:200

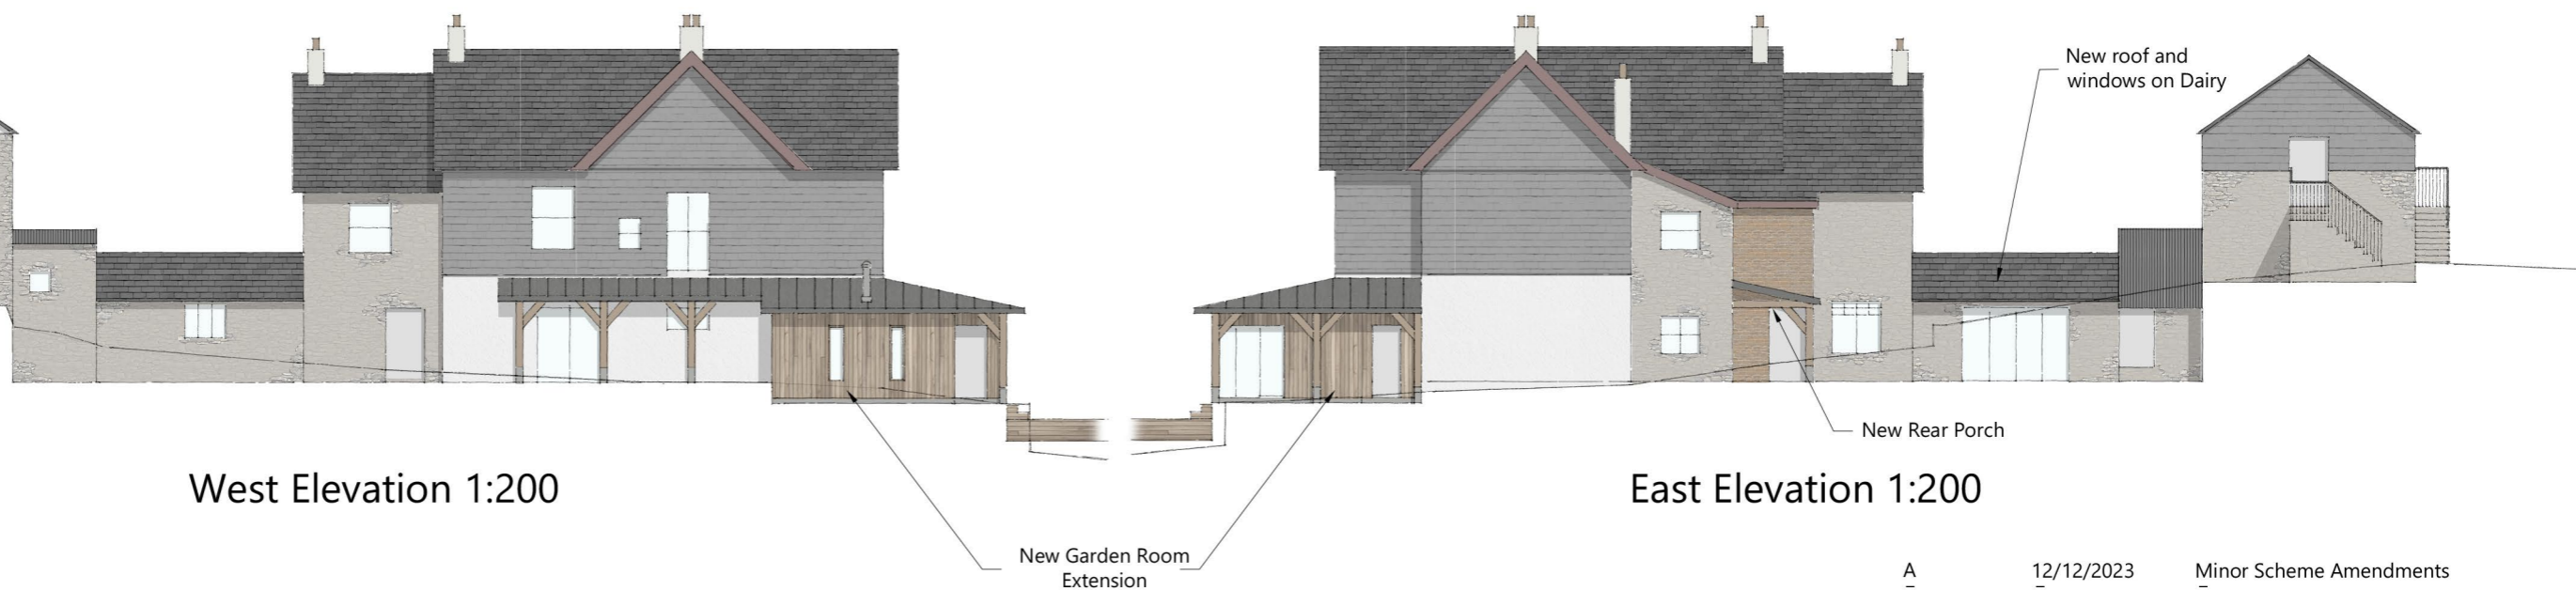

West Elevation 1:200


East Elevation 1:200

A 12/12/2023 Minor Scheme Amendments
 revision date details

drawing status

SKETCH SCHEME

project Extension to Treskelly Farm, St Germans, Saltash, PL12 5PE		drawing Sketch Elevations	
client Mr & Mrs Broadhurst		drawing number Broadhurst/1/SK05	revision A
scale 1:200 @ A3	date Dec 2023		

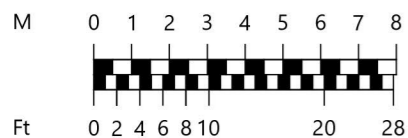

Roderick James Architects LLP

DEVON - WILTSHIRE - SCOTLAND

tel: 01803 868 000 email: enquiries@rjarchitects.co.uk www.roderickjamesarchitects.co.uk

1:200