




PROPOSED SITE PLAN

Notes:

1. These drawings are the copyright property of Roderick James Architects LLP.
2. This document should only be used for the purpose indicated by the drawing status below.

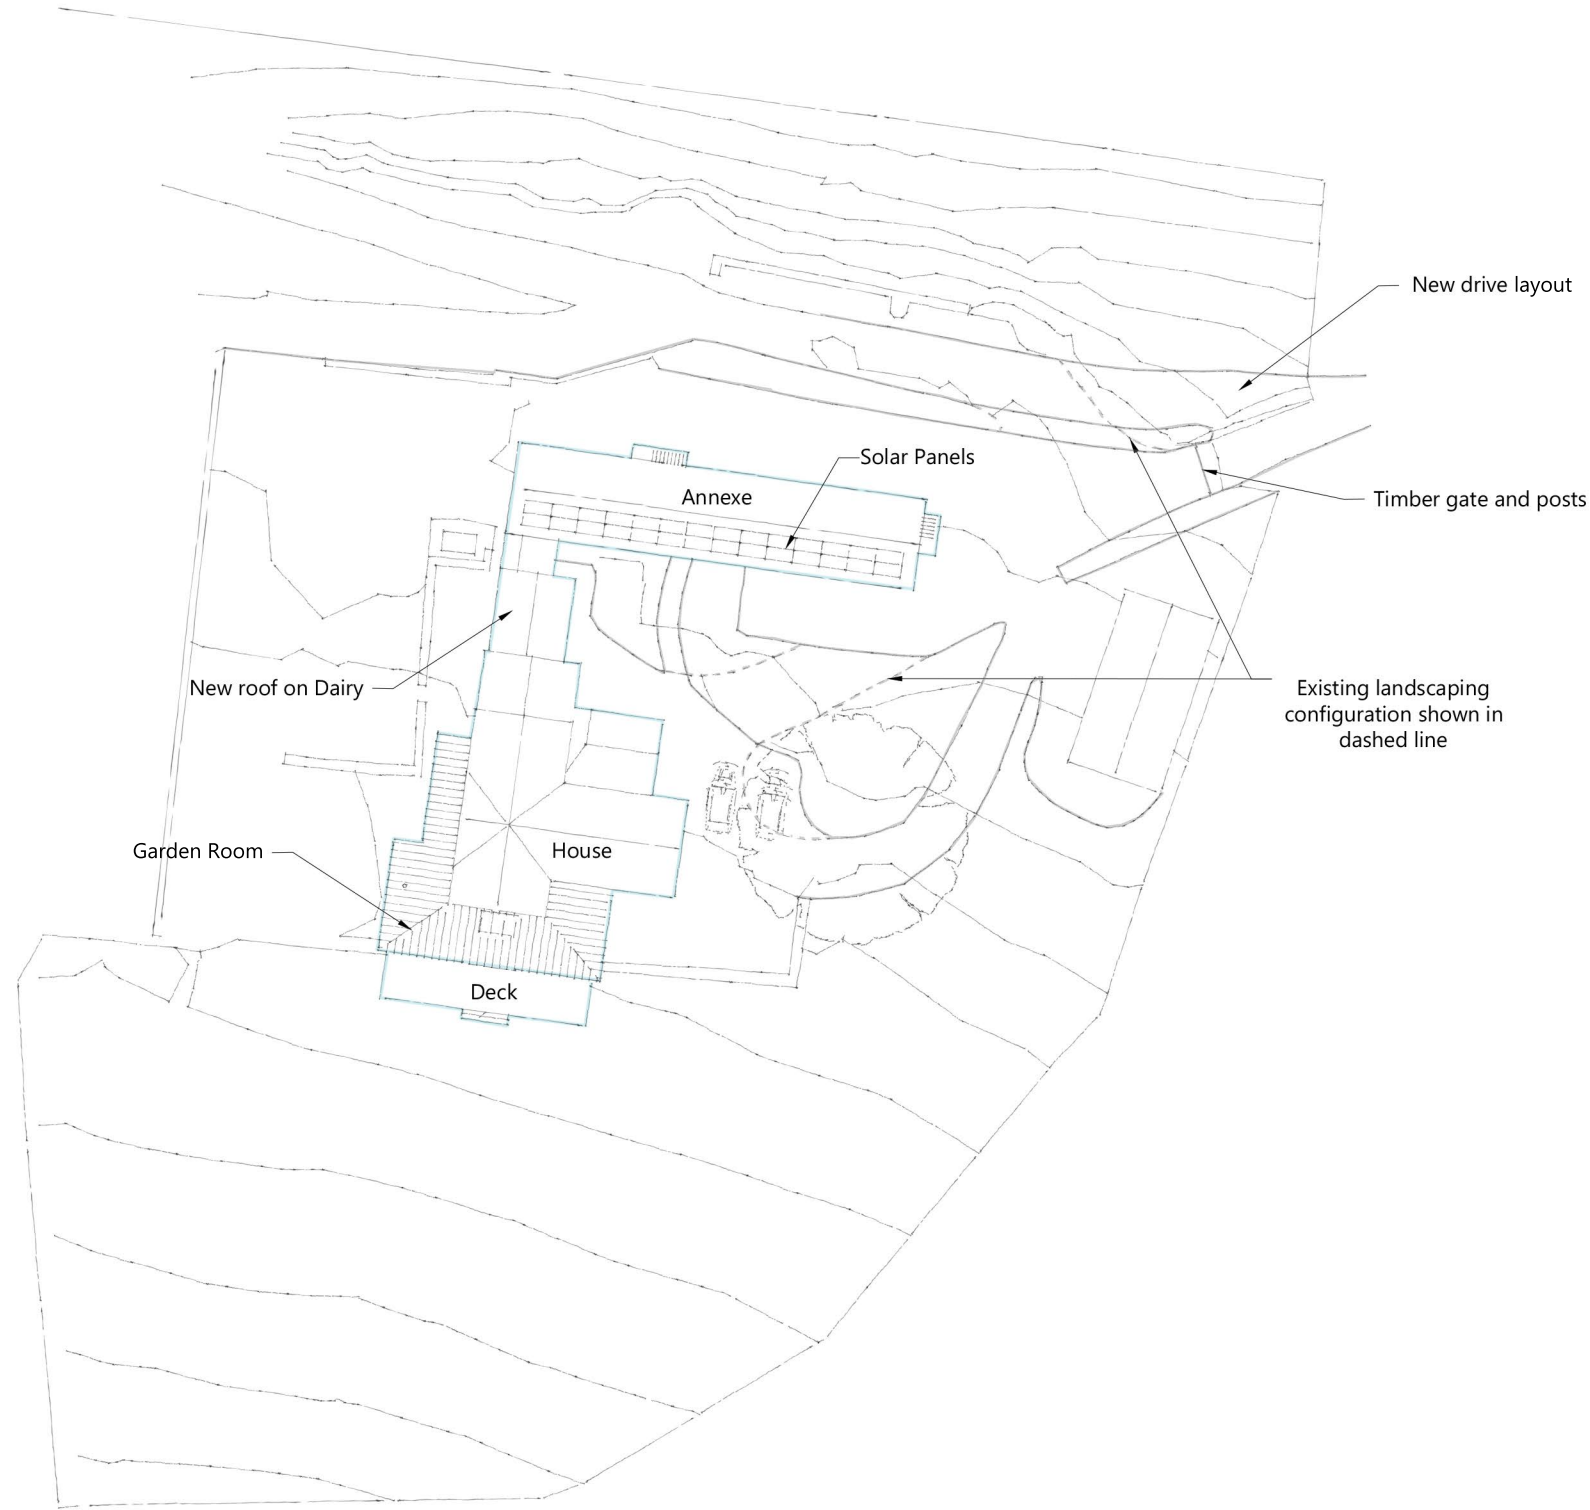

Proposed Site Plan 1:500

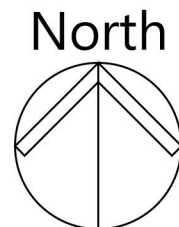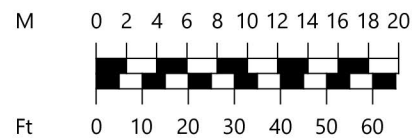

1:500



Roderick James Architects LLP

DEVON - WILTSHIRE - SCOTLAND

tel: 01803 868 000 email: enquiries@rjarchitects.co.uk www.roderickjamesarchitects.co.uk

revision	date	details
drawing status		

SKETCH SCHEME

project Extension to Treskelly Farm, St Germans, Saltash, PL12 5 PE		drawing Sketch Site Plan	
client Mr & Mrs Broadhurst		drawing number Broadhurst/1/SK06	revision
scale 1:500 @ A3	date Dec 2023		