



North Elevation

Notes:

1. These drawings are the copyright property of Roderick James Architects LLP.
2. This document should only be used for the purpose indicated by the drawing status below.

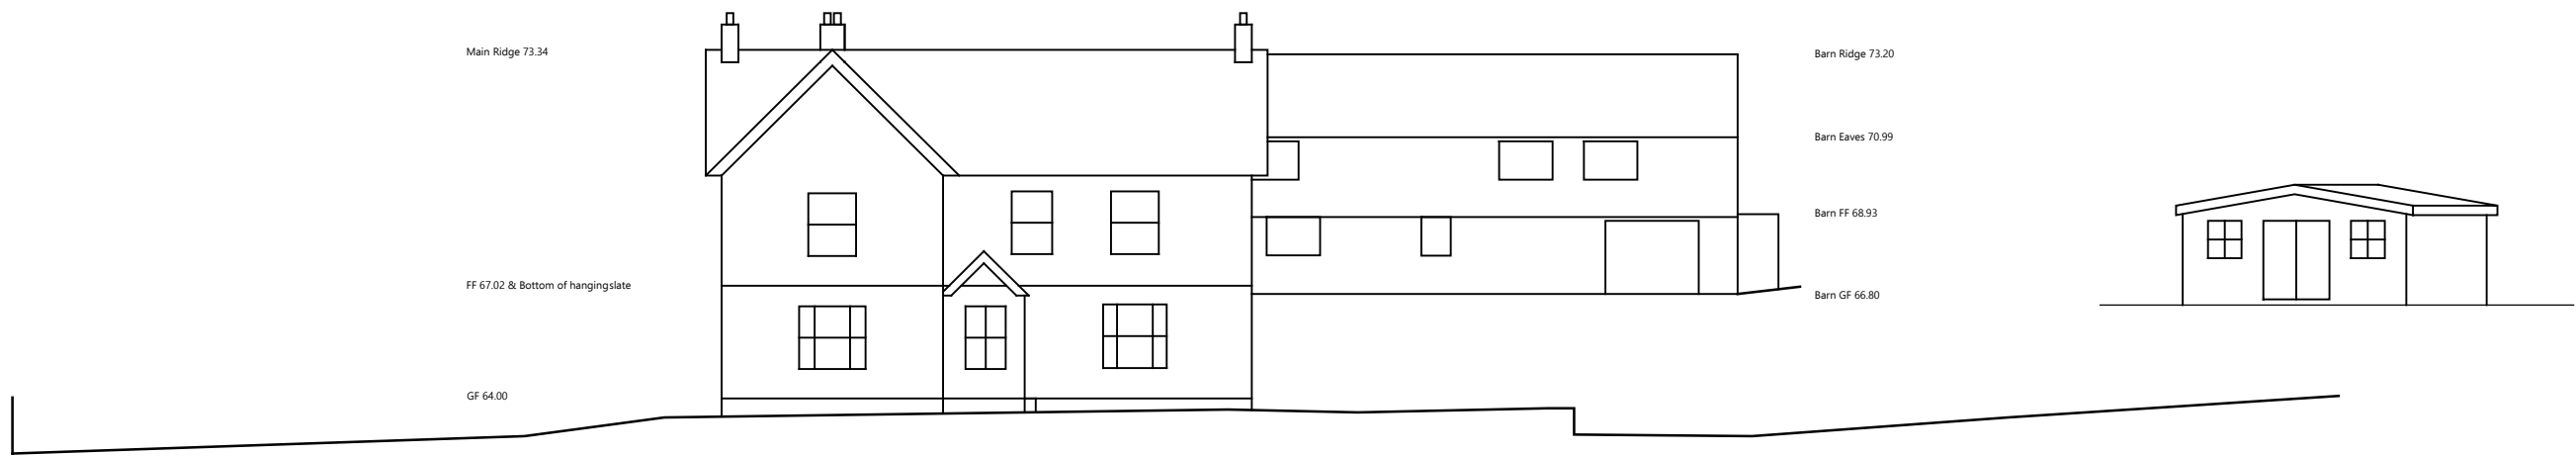

South Elevation

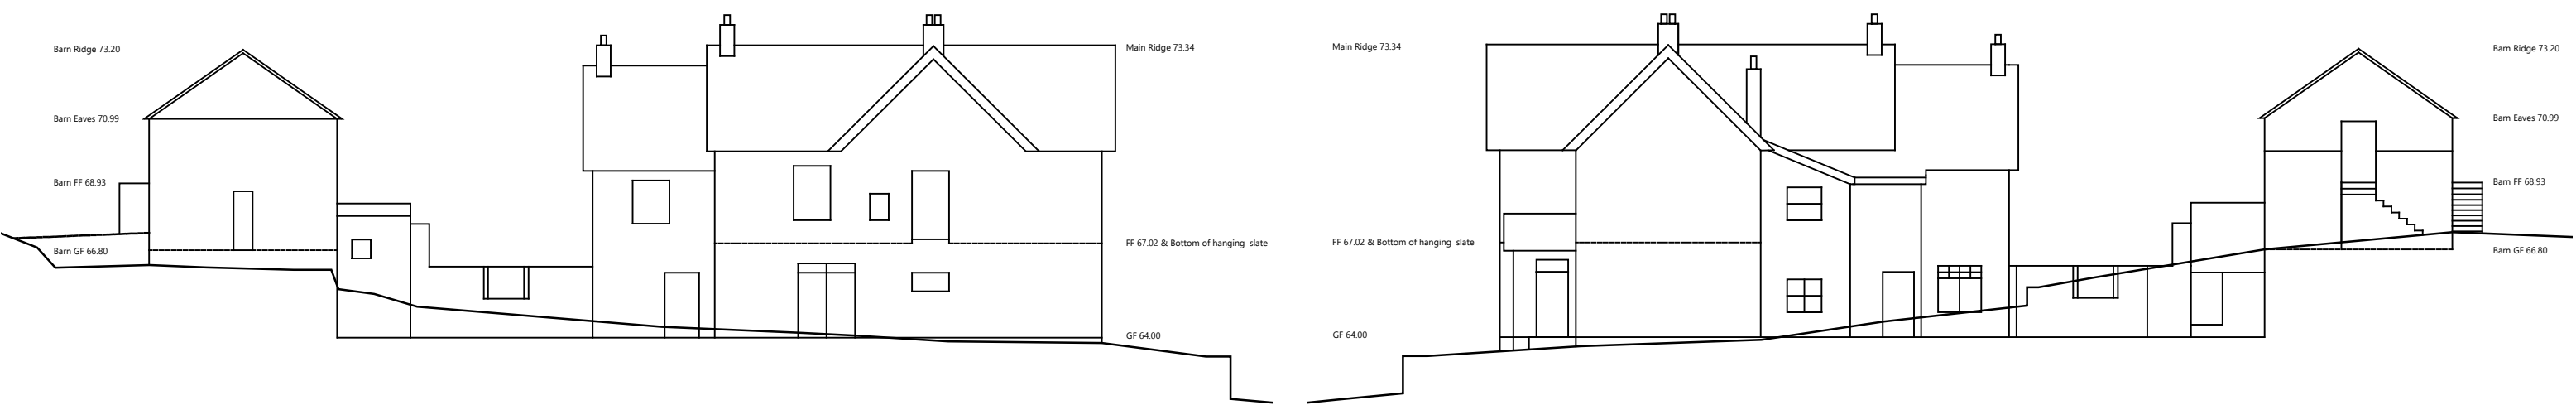


West Elevation

East Elevation

revision	date	details

drawing status

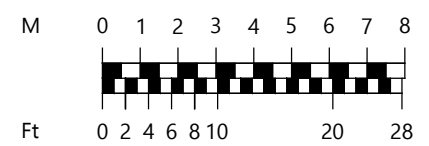

Roderick James Architects LLP

DEVON - WILTSHIRE - SCOTLAND

tel: 01803 868 000 email: enquiries@rjarchitects.co.uk www.roderickjamesarchitects.co.uk

project Extension to Treskelly Farm, St Germans, Saltash, PL12 5PE		drawing Existing Elevations	
client Mr & Mrs Broadhurst		drawing number Broadhurst/1/EX02	revision
scale 1:200 @ A3	date Dec 2023		

1:200