


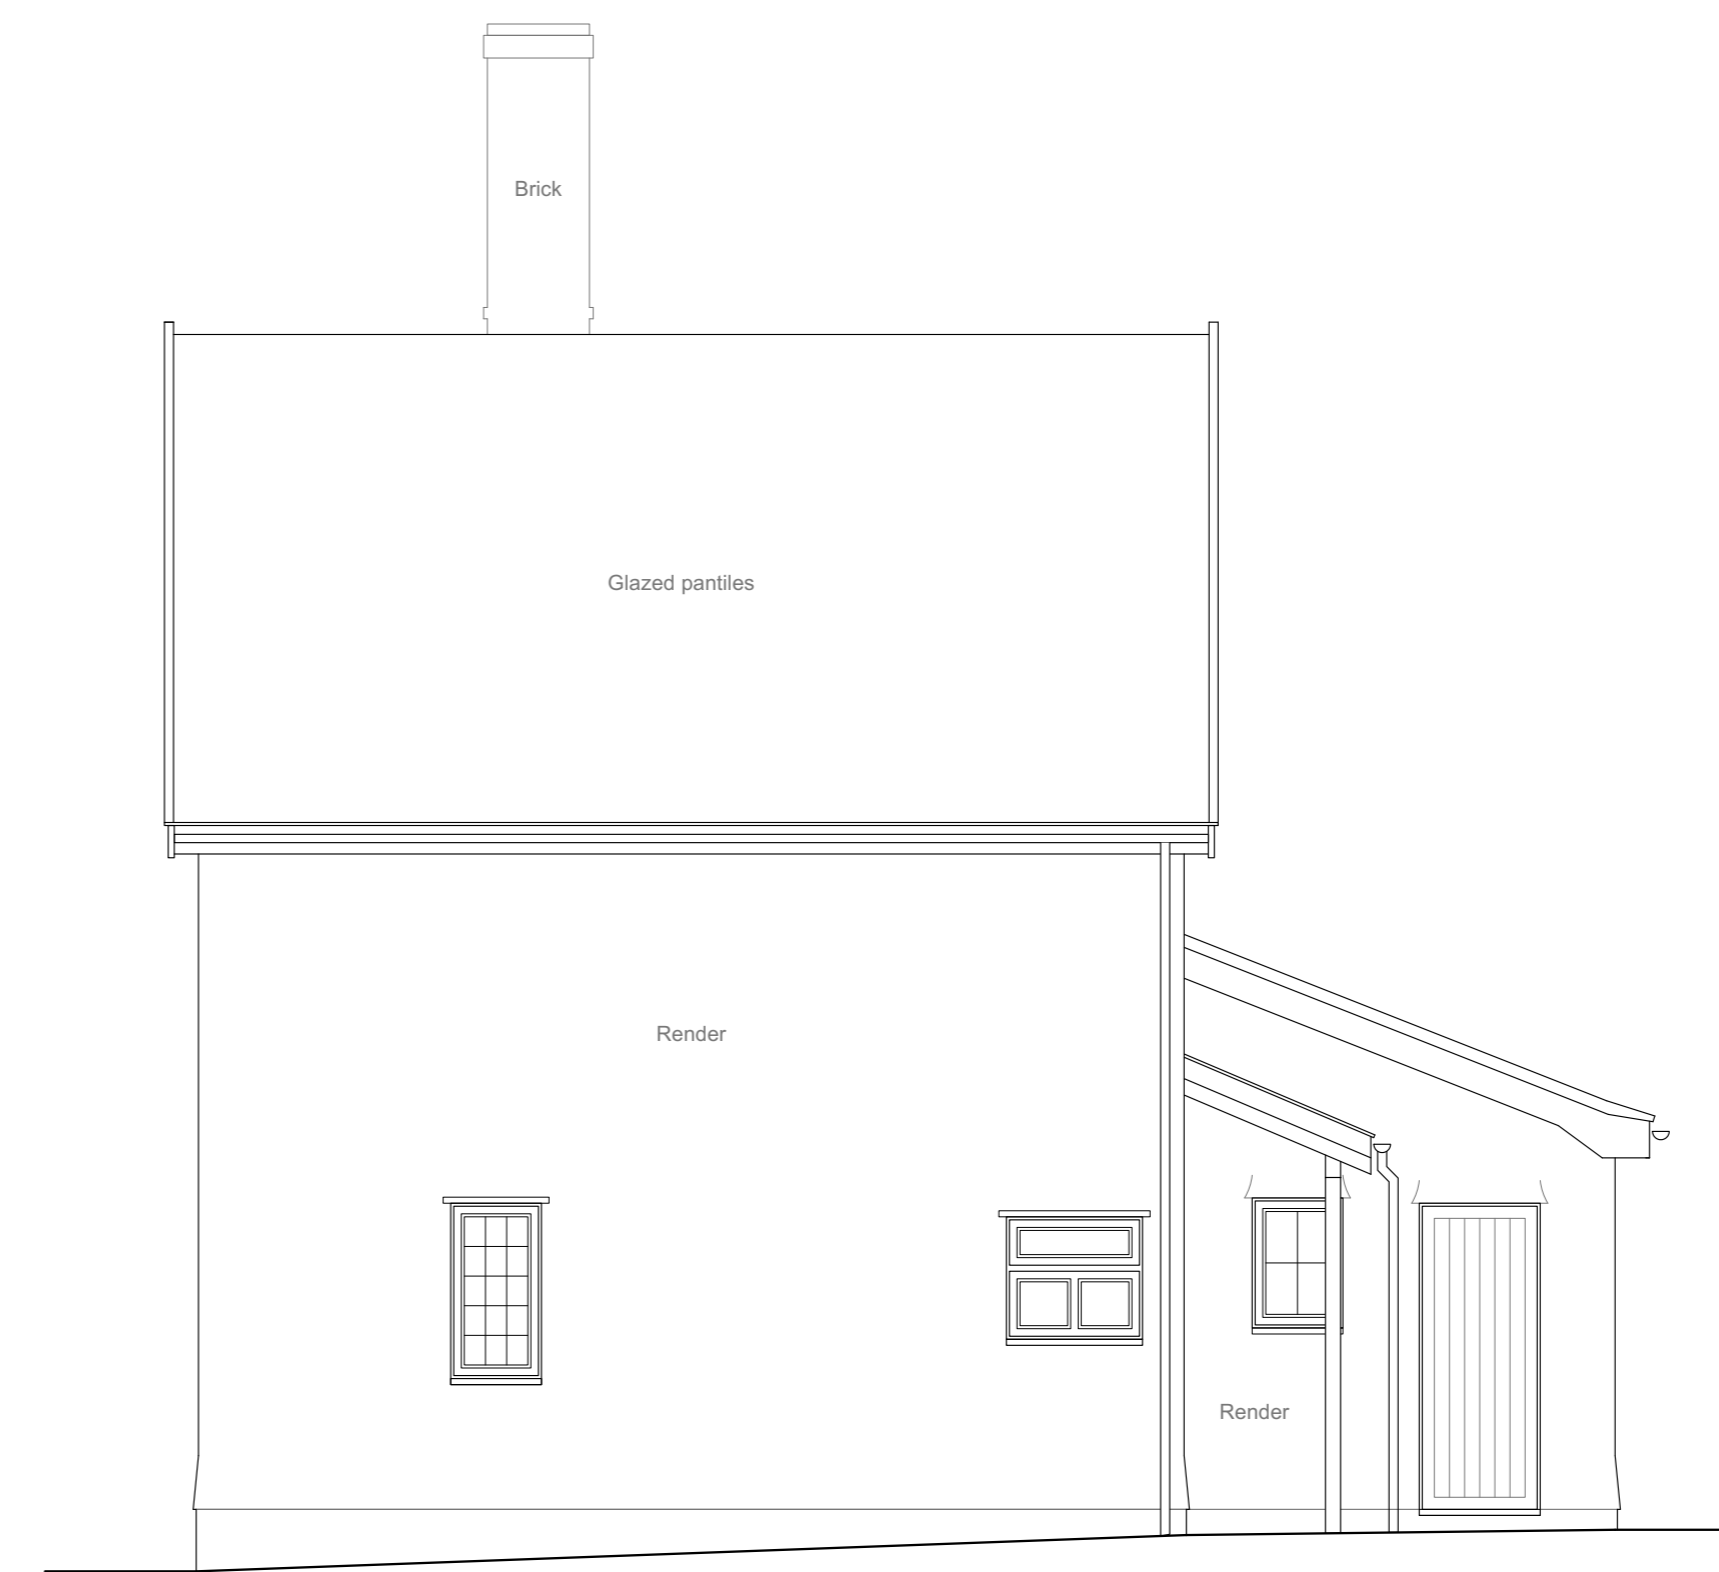


Drafting Datum 4.0m
Existing Front (South) Elevation
 Scale 1:50 @ A1




Drafting Datum 4.0m
Existing Side (East) Elevation
 Scale 1:50 @ A1




Drafting Datum 4.0m
Existing Rear (North) Elevation
 Scale 1:50 @ A1

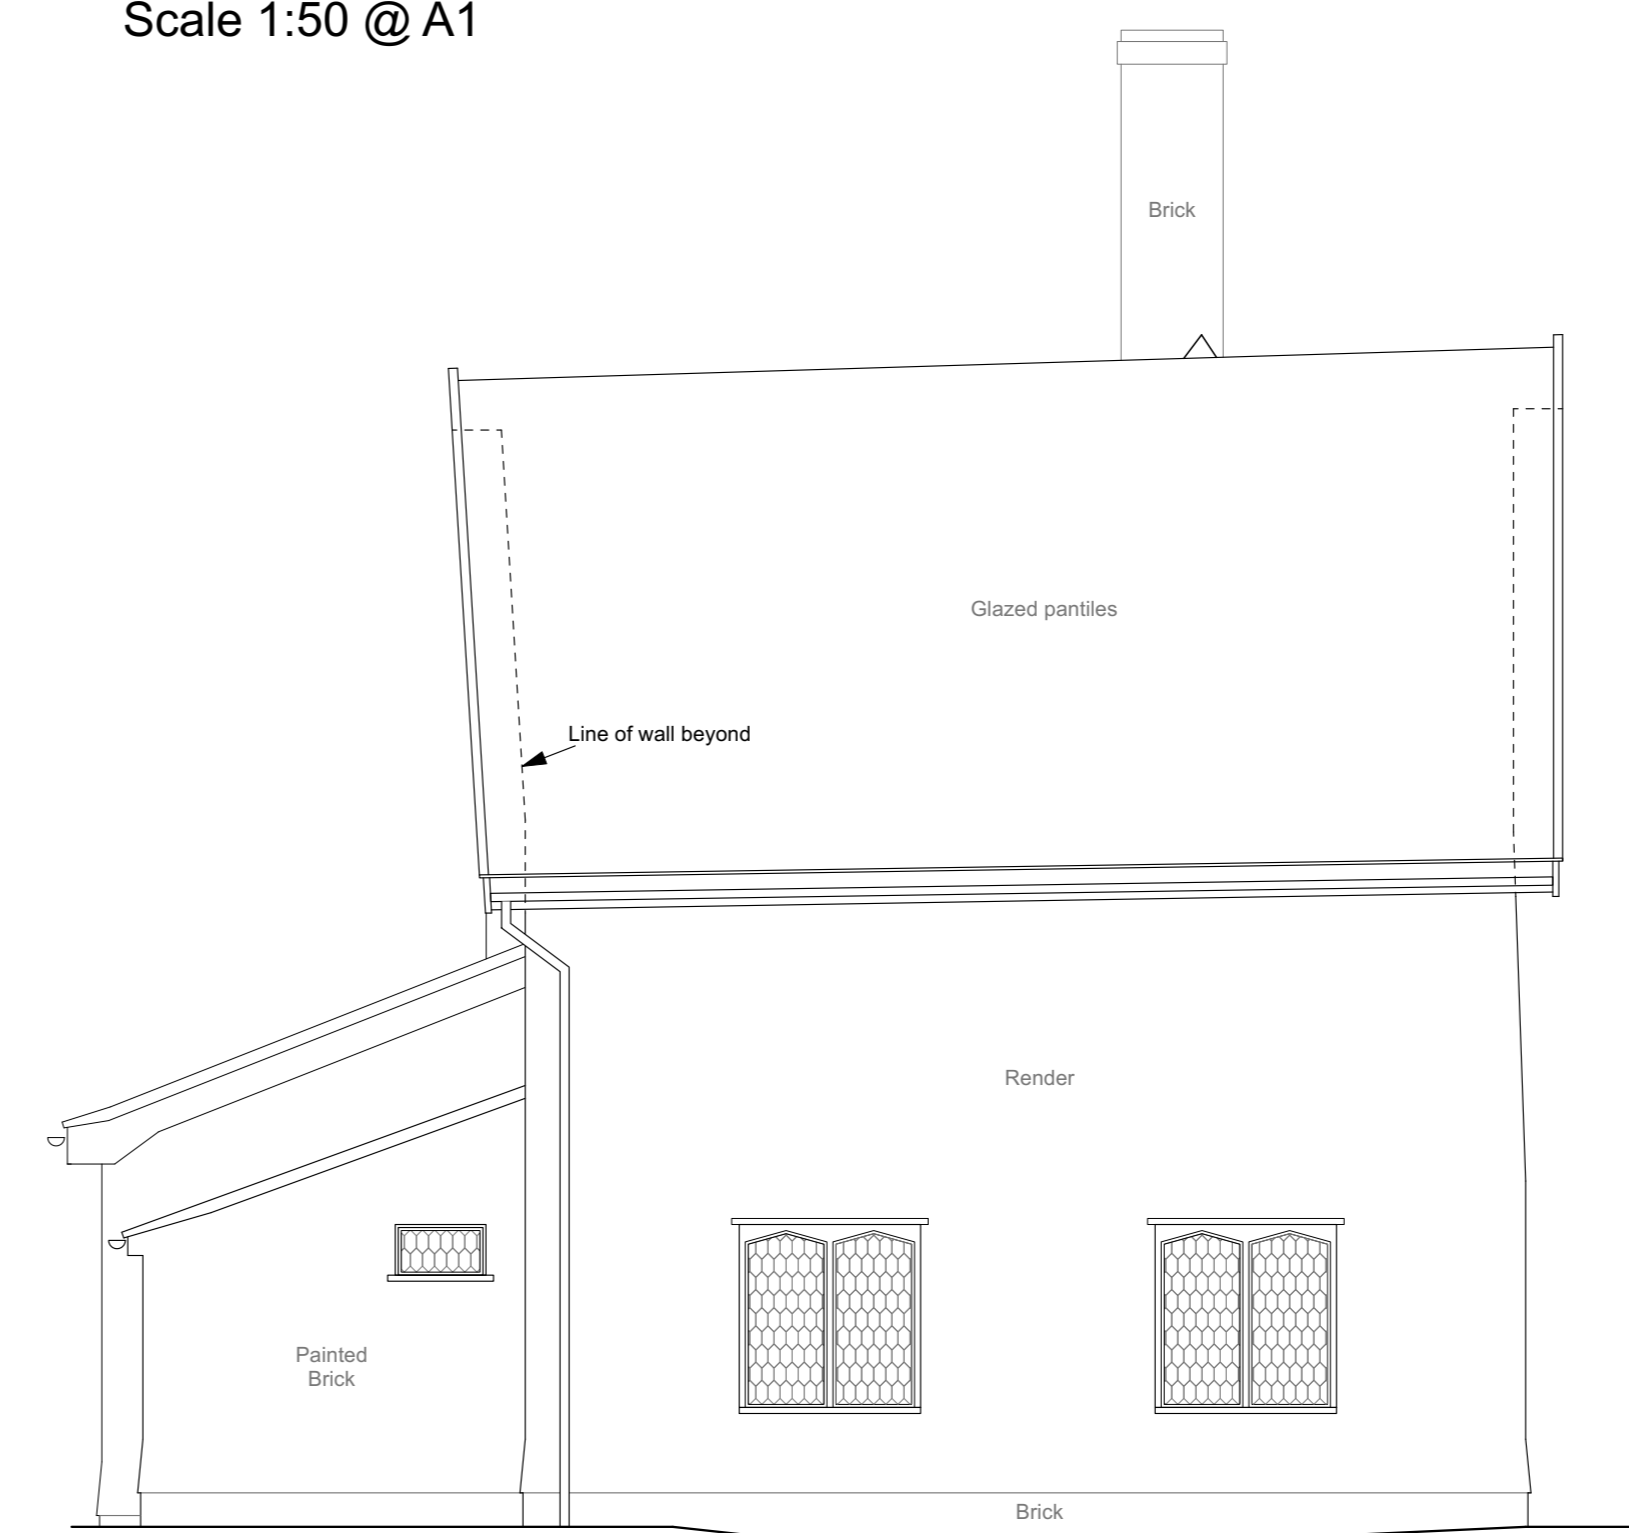


Drafting Datum 4.0m
Existing Side (West) Elevation
 Scale 1:50 @ A1

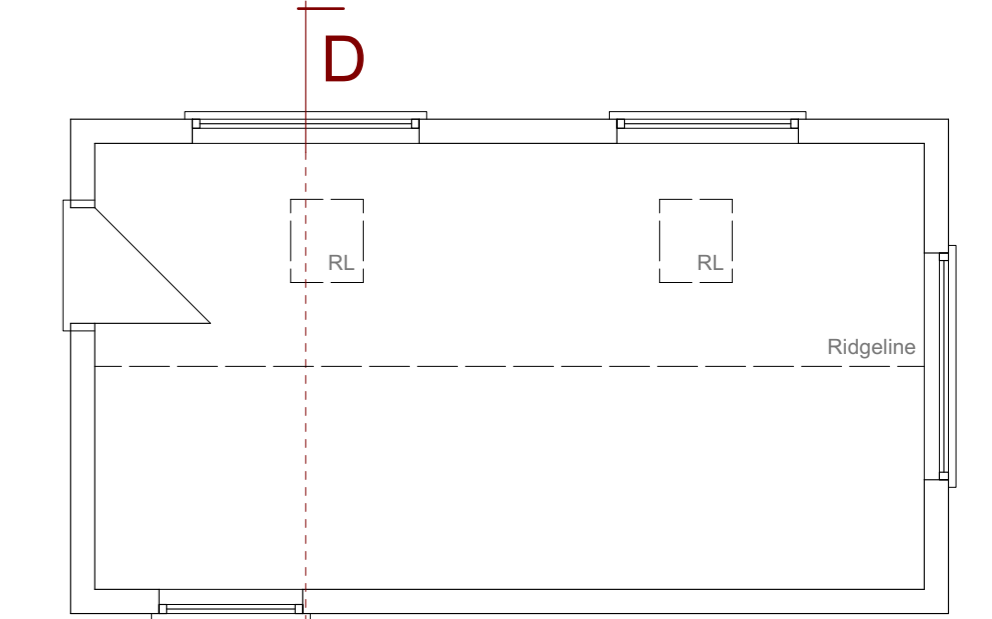


Existing Studio Plan
 Scale 1:50 @ A1

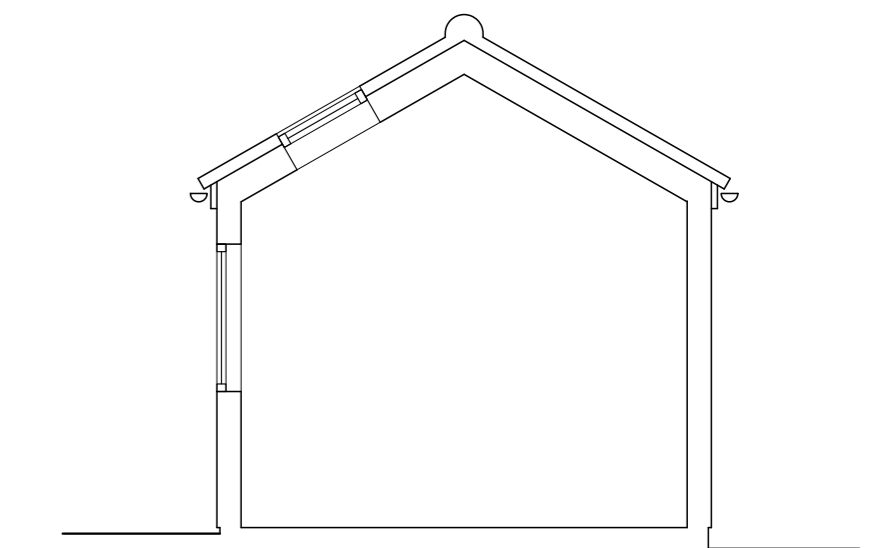

Drafting Datum 4.0m
Existing Section D - D
 Scale 1:50 @ A1

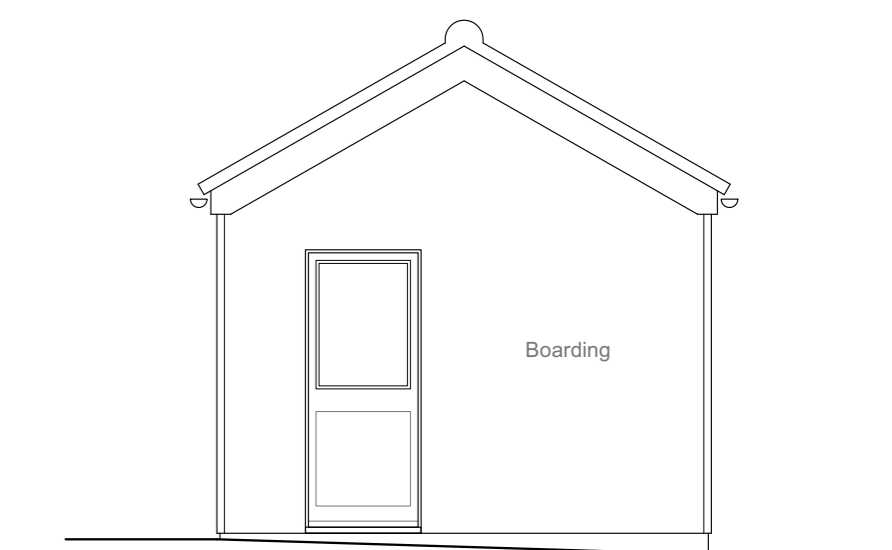

Drafting Datum 4.0m
Existing Studio West Elevation
 Scale 1:50 @ A1

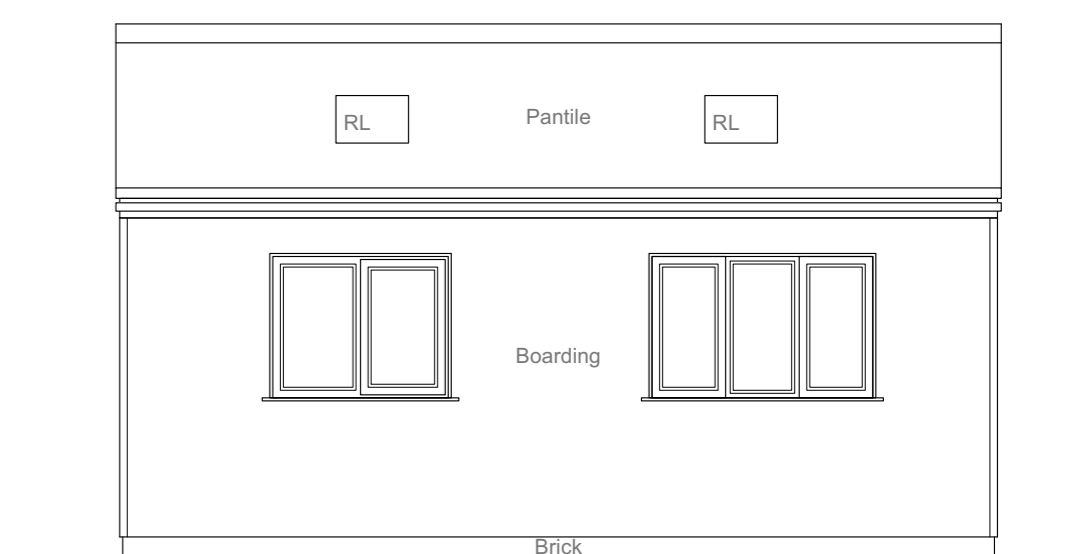

Drafting Datum 4.0m
Existing Studio South Elevation
 Scale 1:50 @ A1

Contractor is responsible for all setting out and must check dimensions on site before work is put in hand. Written dimensions only to be taken, this drawing must not be scaled. JAP Architects to be immediately notified of suspected omissions or discrepancies ©


Revisions	

Revisions	

J.A.P. Architects

Market Hill, Clare, Suffolk CO10 8NN

T: 01787 279490
 E: enquiries@japarchitects.co.uk
 W: www.japarchitects.co.uk

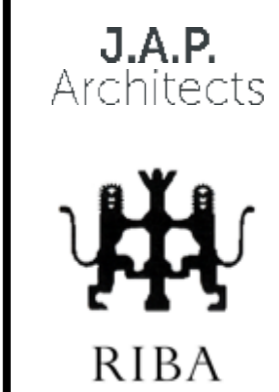

Project Proposed Extensions and Alterations at Park Gates, Denston

Title **Existing Floor Plans & Elevations**

Scale 1 : 50 @ A1	Date October 2023	Revision
-------------------	-------------------	----------

Drawing No. **23033 - 03**