

Project
Belmont Close

Project address
Belmont Close
Cockfosters
BARNET
EN4 9LS

Client
Private

Sheet number
1121-DFA-PL - 101

Sheet name
Proposed Site Plan

Sheet scale
1:200 @ A1

Date/time
30/11/2023 15:02:36

Rev	Description	Date	Issued	Checked
1	Planning Issue	30/11/23	ZI	JD


Project status
Planning

GENERAL NOTES:

This drawing is not for construction and is for information purposes only. Contractor to provide detailed design and construction information. This drawing is to be read in conjunction with all relevant architects' and engineers' drawings and specifications. Drawings to be read in line with the approved inspectors plan check and all dimensions to be checked on site with any discrepancies reported to the architect.

OS information no accurate and not to be used for measurements.

Downen Farmer Architects Ltd is incorporated in England & Wales. Company registration number 10861309.

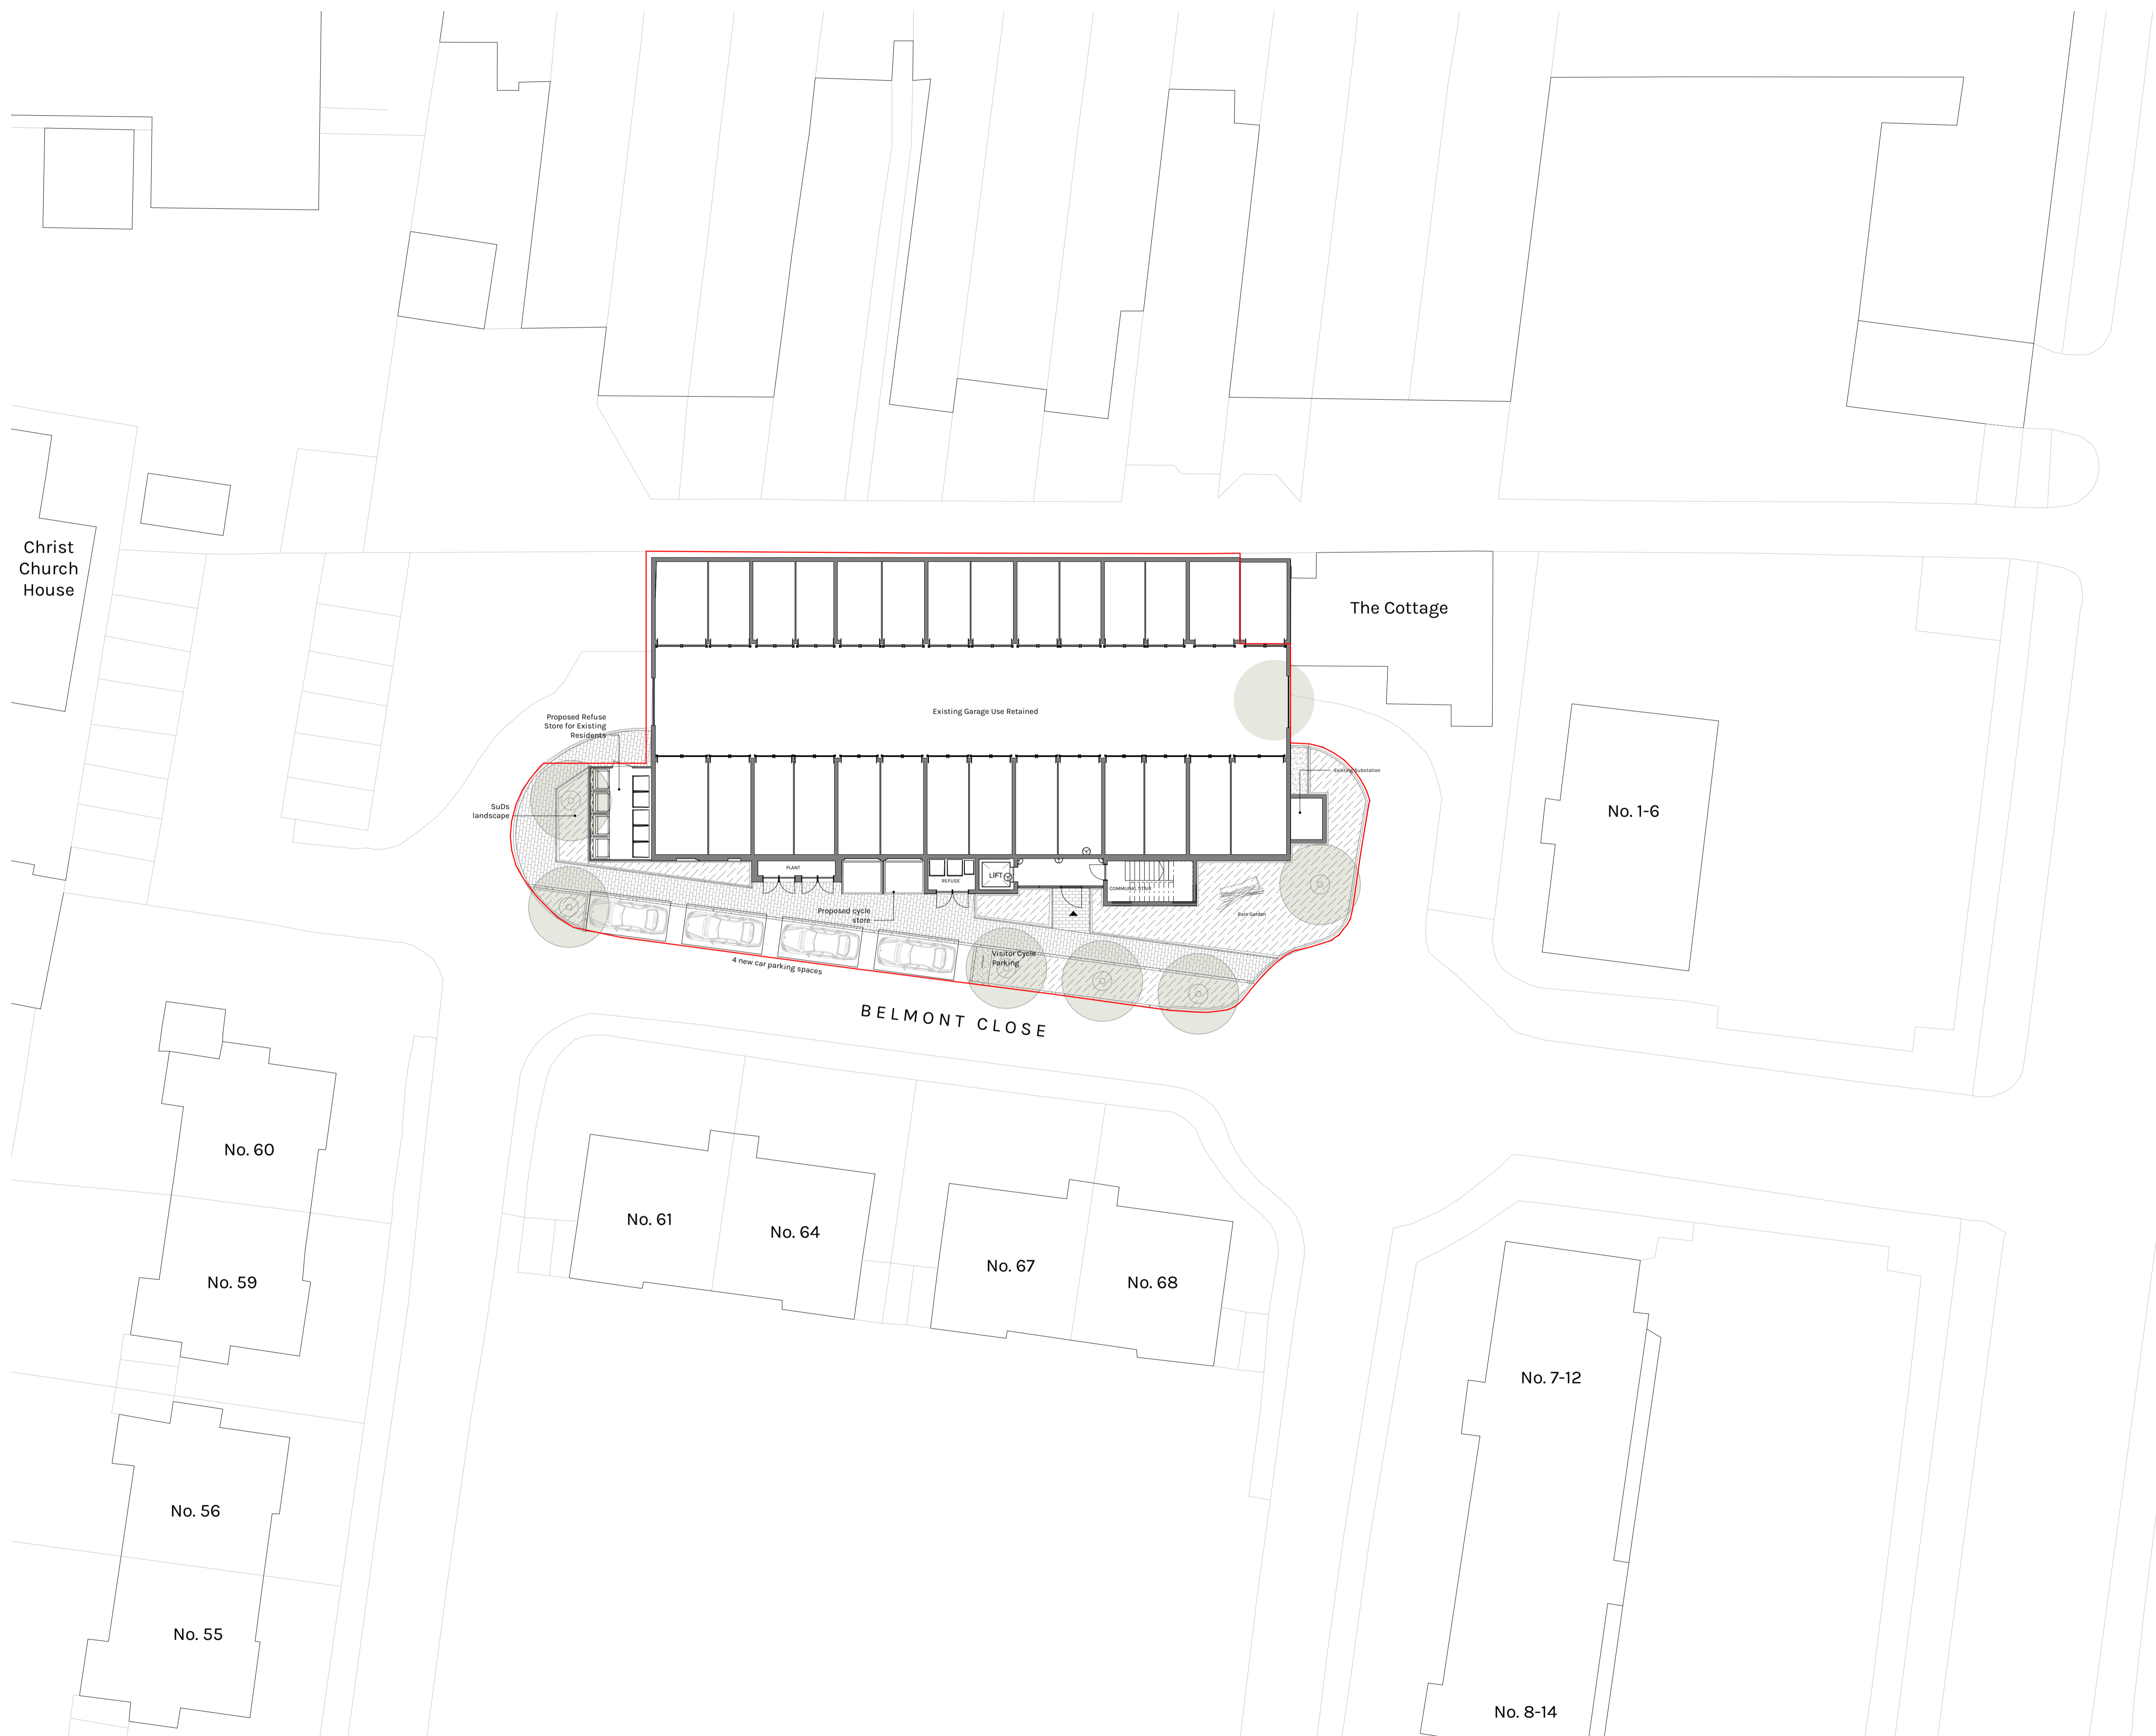

Scale Bar: 1:200 @ A1 (Metres)

