


1 | Existing East Elevation

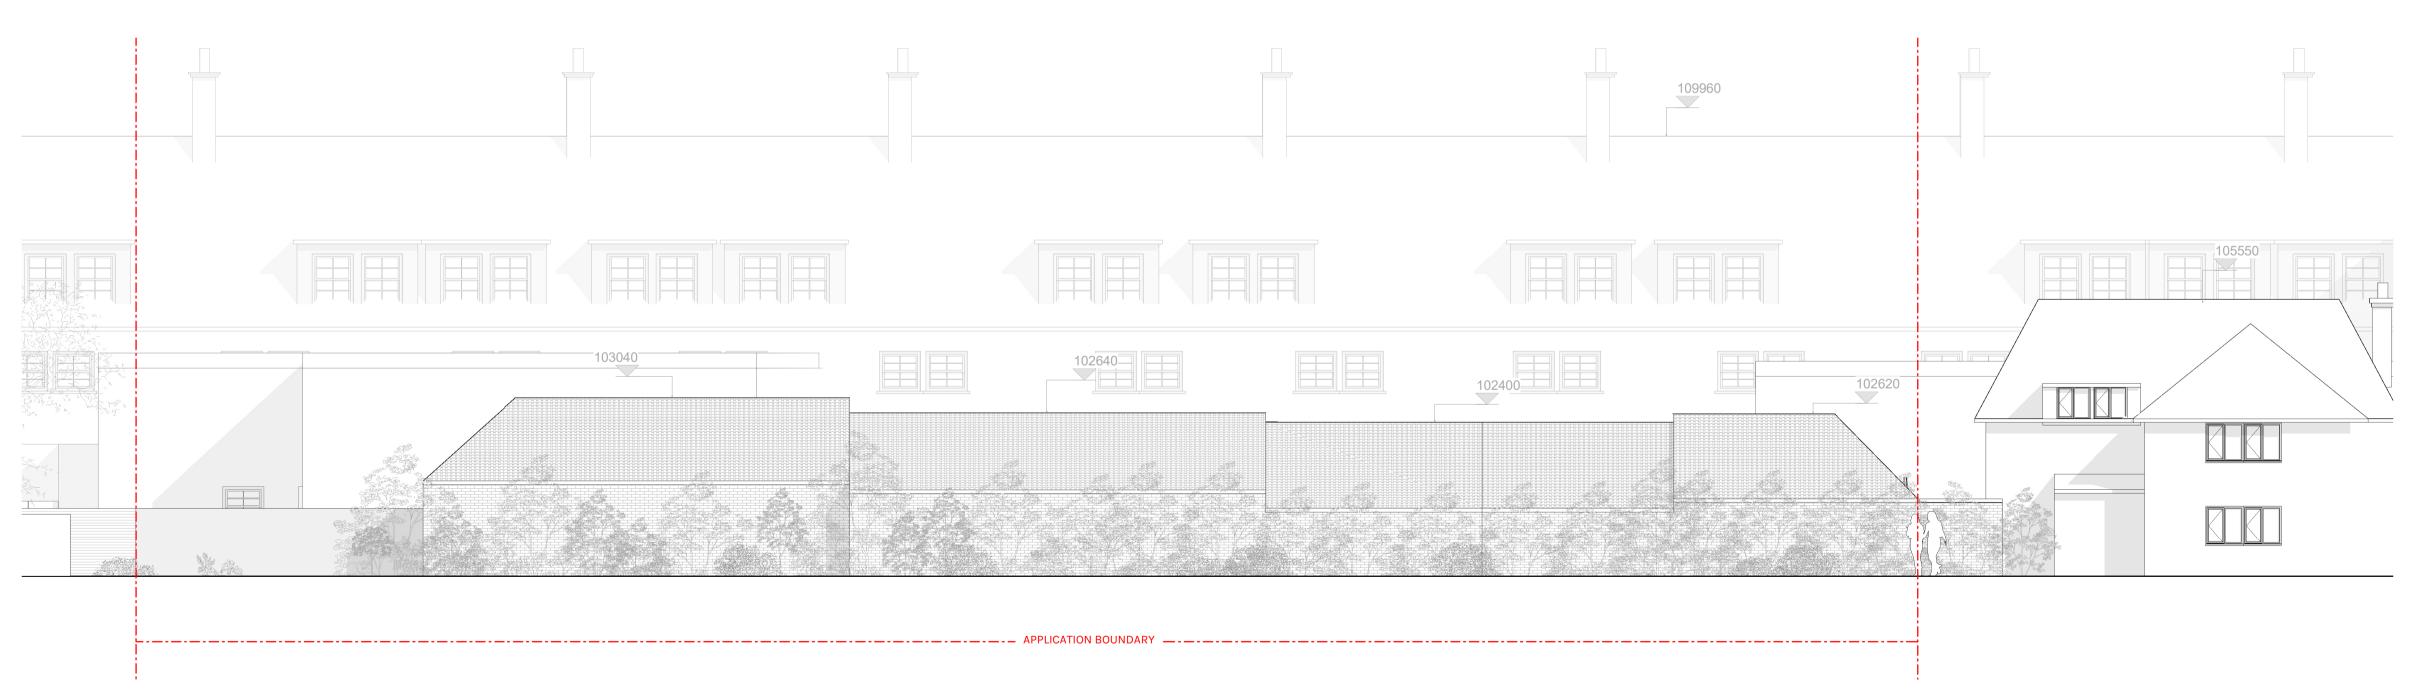

2 Existing West Elevation

Scale Bar: 1:100 @ A1 (Metres)



DOWEN FARMER ARCHITECTS

Unit 601, Level 6, Peckham Levels, 95A Rye Ln, London SE15 4ST

T: 020 8058 7997 W: www.dowenfarmer.com

Project

**Belmont Close** 

Project address

Belmont Close Cockfosters BARNET

Client

Private

EN4 9LS

Sheet number 1121-DFA-PL - 006

Sheet name

Existing East and West Elevation

Sheet scale
As indicated

@ A1

Date/time

30/11/2023 15:02:17

Description Date Issued
Planning Issue 30/11/23 ZI

E

Project status

## Planning

GENERAL NOTES:

This drawing is not for construction and is for information purposes only. Contractor to provide detailed design and construction information. This drawing is to be read in conjunction with all relevant architects' and engineers' drawings and specifications. Drawings to be read in line with the approved inspectors plan check and all dimensions to be checked on site with any discrepancies reported to the architect.

OS information no accurate and not to be used for measurements.

Dowen Farmer Architects Ltd is incorporated in England & Wales. Company registration number 10861309.