


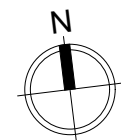

Notes

Do not scale from this drawing. To be read in conjunction with all relevant Architects', Services and Structural Engineers' information. Architect to be immediately notified of discrepancies. Copyright belongs to Urbanist Architecture Ltd.

— Boundary Line



Urbanist Architecture

2 Little Thames Walk London SE8 3FB

2 Eaton Gate London SW1W 9BJ

T: 0203 793 7878

E: info@urbanistarchitecture.co.uk

W: www.urbanistarchitecture.co.uk

Project Description:

Addition of a roof extension containing one bedroom and an en-suite bathroom

Site Address:

2 Henrietta Gardens, Winchmore Hill,
London N21 3BF

Drawing Name:

Plans Proposed

Site Plan Proposed

Drawing Status: Planning - DRAFT

Scale: 1:200 @A3

Drawn: SM

Date: 12/12/2023


Checked: RC


Drawing no

project	originator	zone	level	type	role	no.	rev
294 - N21	- URB	- ZZ	- XX	- DR	- A	- 2001	- 02
							3BF

Site Plan Proposed


Scale: 1:200

 

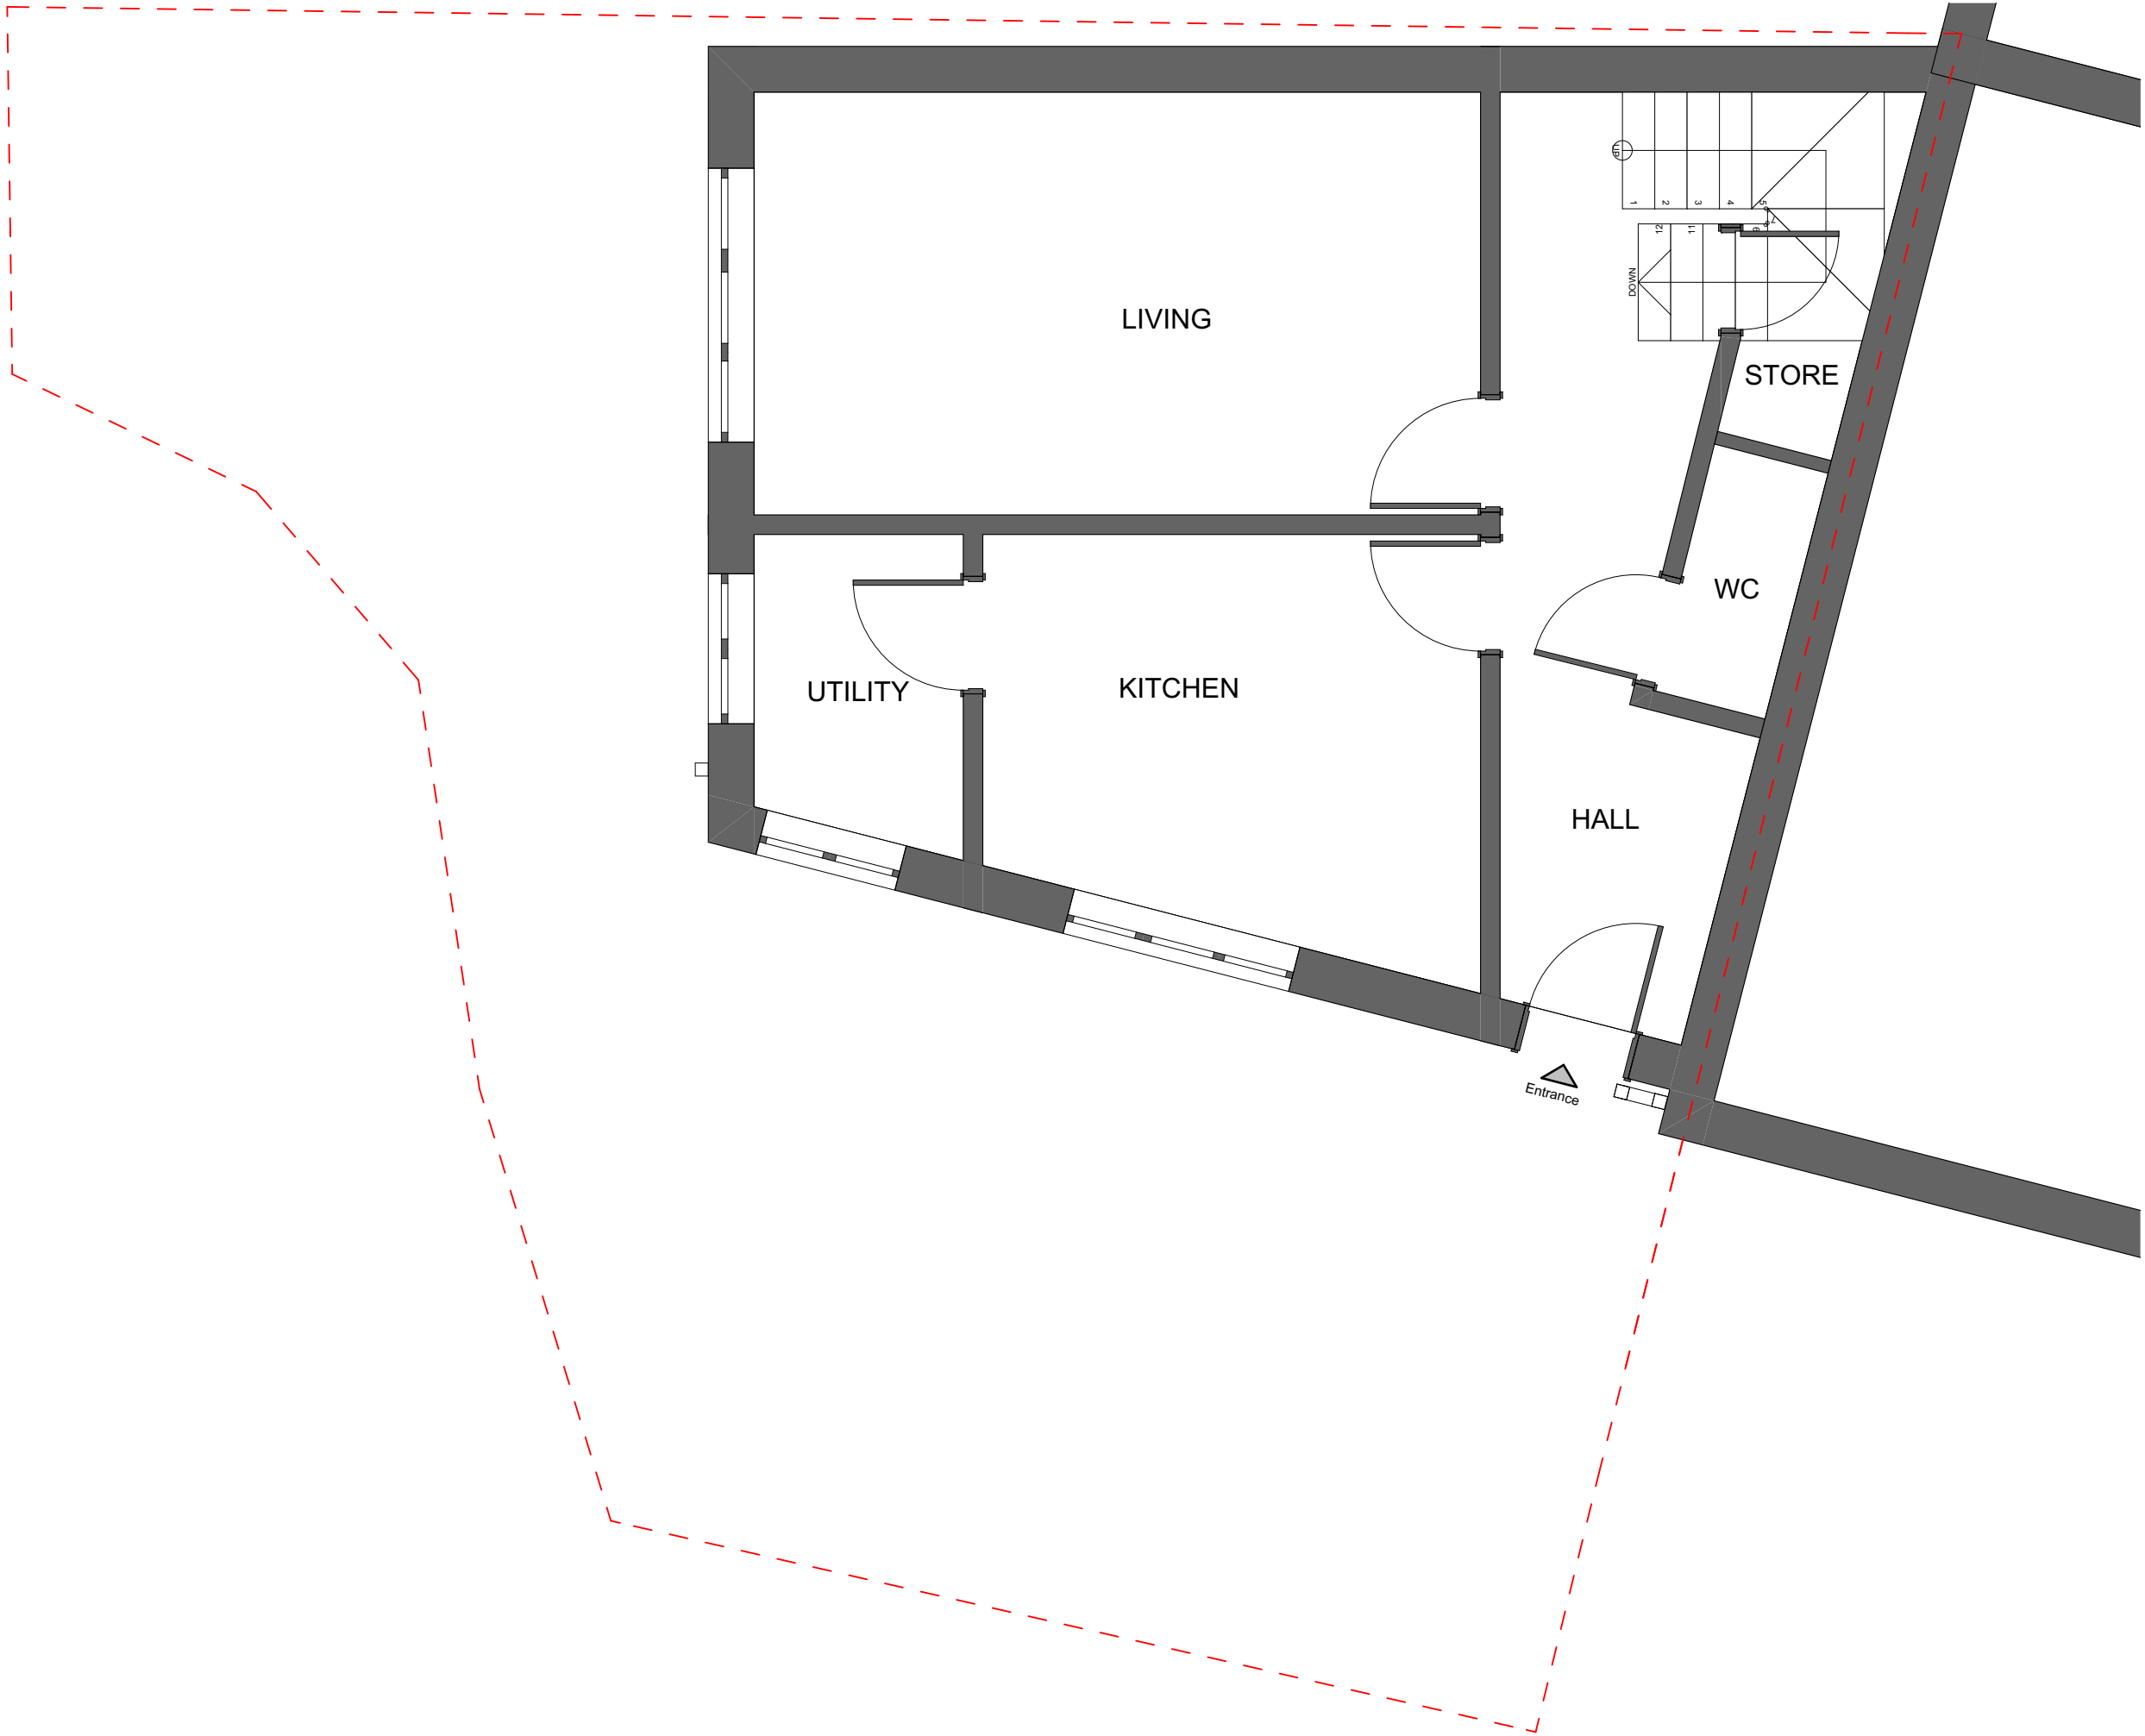

Notes
 Do not scale from this drawing. To be read in conjunction with all relevant Architects', Services and Structural Engineers' information. Architect to be immediately notified of discrepancies. Copyright belongs to Urbanist Architecture Ltd.

- - - Boundary Line
- ▲ Entrance

 

Urbanist Architecture
 2 Little Thames Walk London SE8 3FB
 2 Eaton Gate London SW1W 9BJ
 T: 0203 793 7878
 E: info@urbanistarchitecture.co.uk
 W: www.urbanistarchitecture.co.uk

Project Description:
 Addition of a roof extension containing one bedroom and an en-suite bathroom

Site Address:
 2 Henrietta Gardens, Winchmore Hill,
 London N21 3BF


Drawing Name:
 Plans Proposed
 Ground Floor (as retained)


Drawing Status: Planning - DRAFT
Scale: 1:50 @A3 **Drawn:** SM
Date: 12/12/2023 **Checked:** RC

Drawing no

project	originator	zone	level	type	role	no.	rev
294 - N21	- URB	- ZZ	- XX	- DR	- A	- 2002	- 02
							3BF


Ground Floor (as retained)
 Scale: 1:50

 

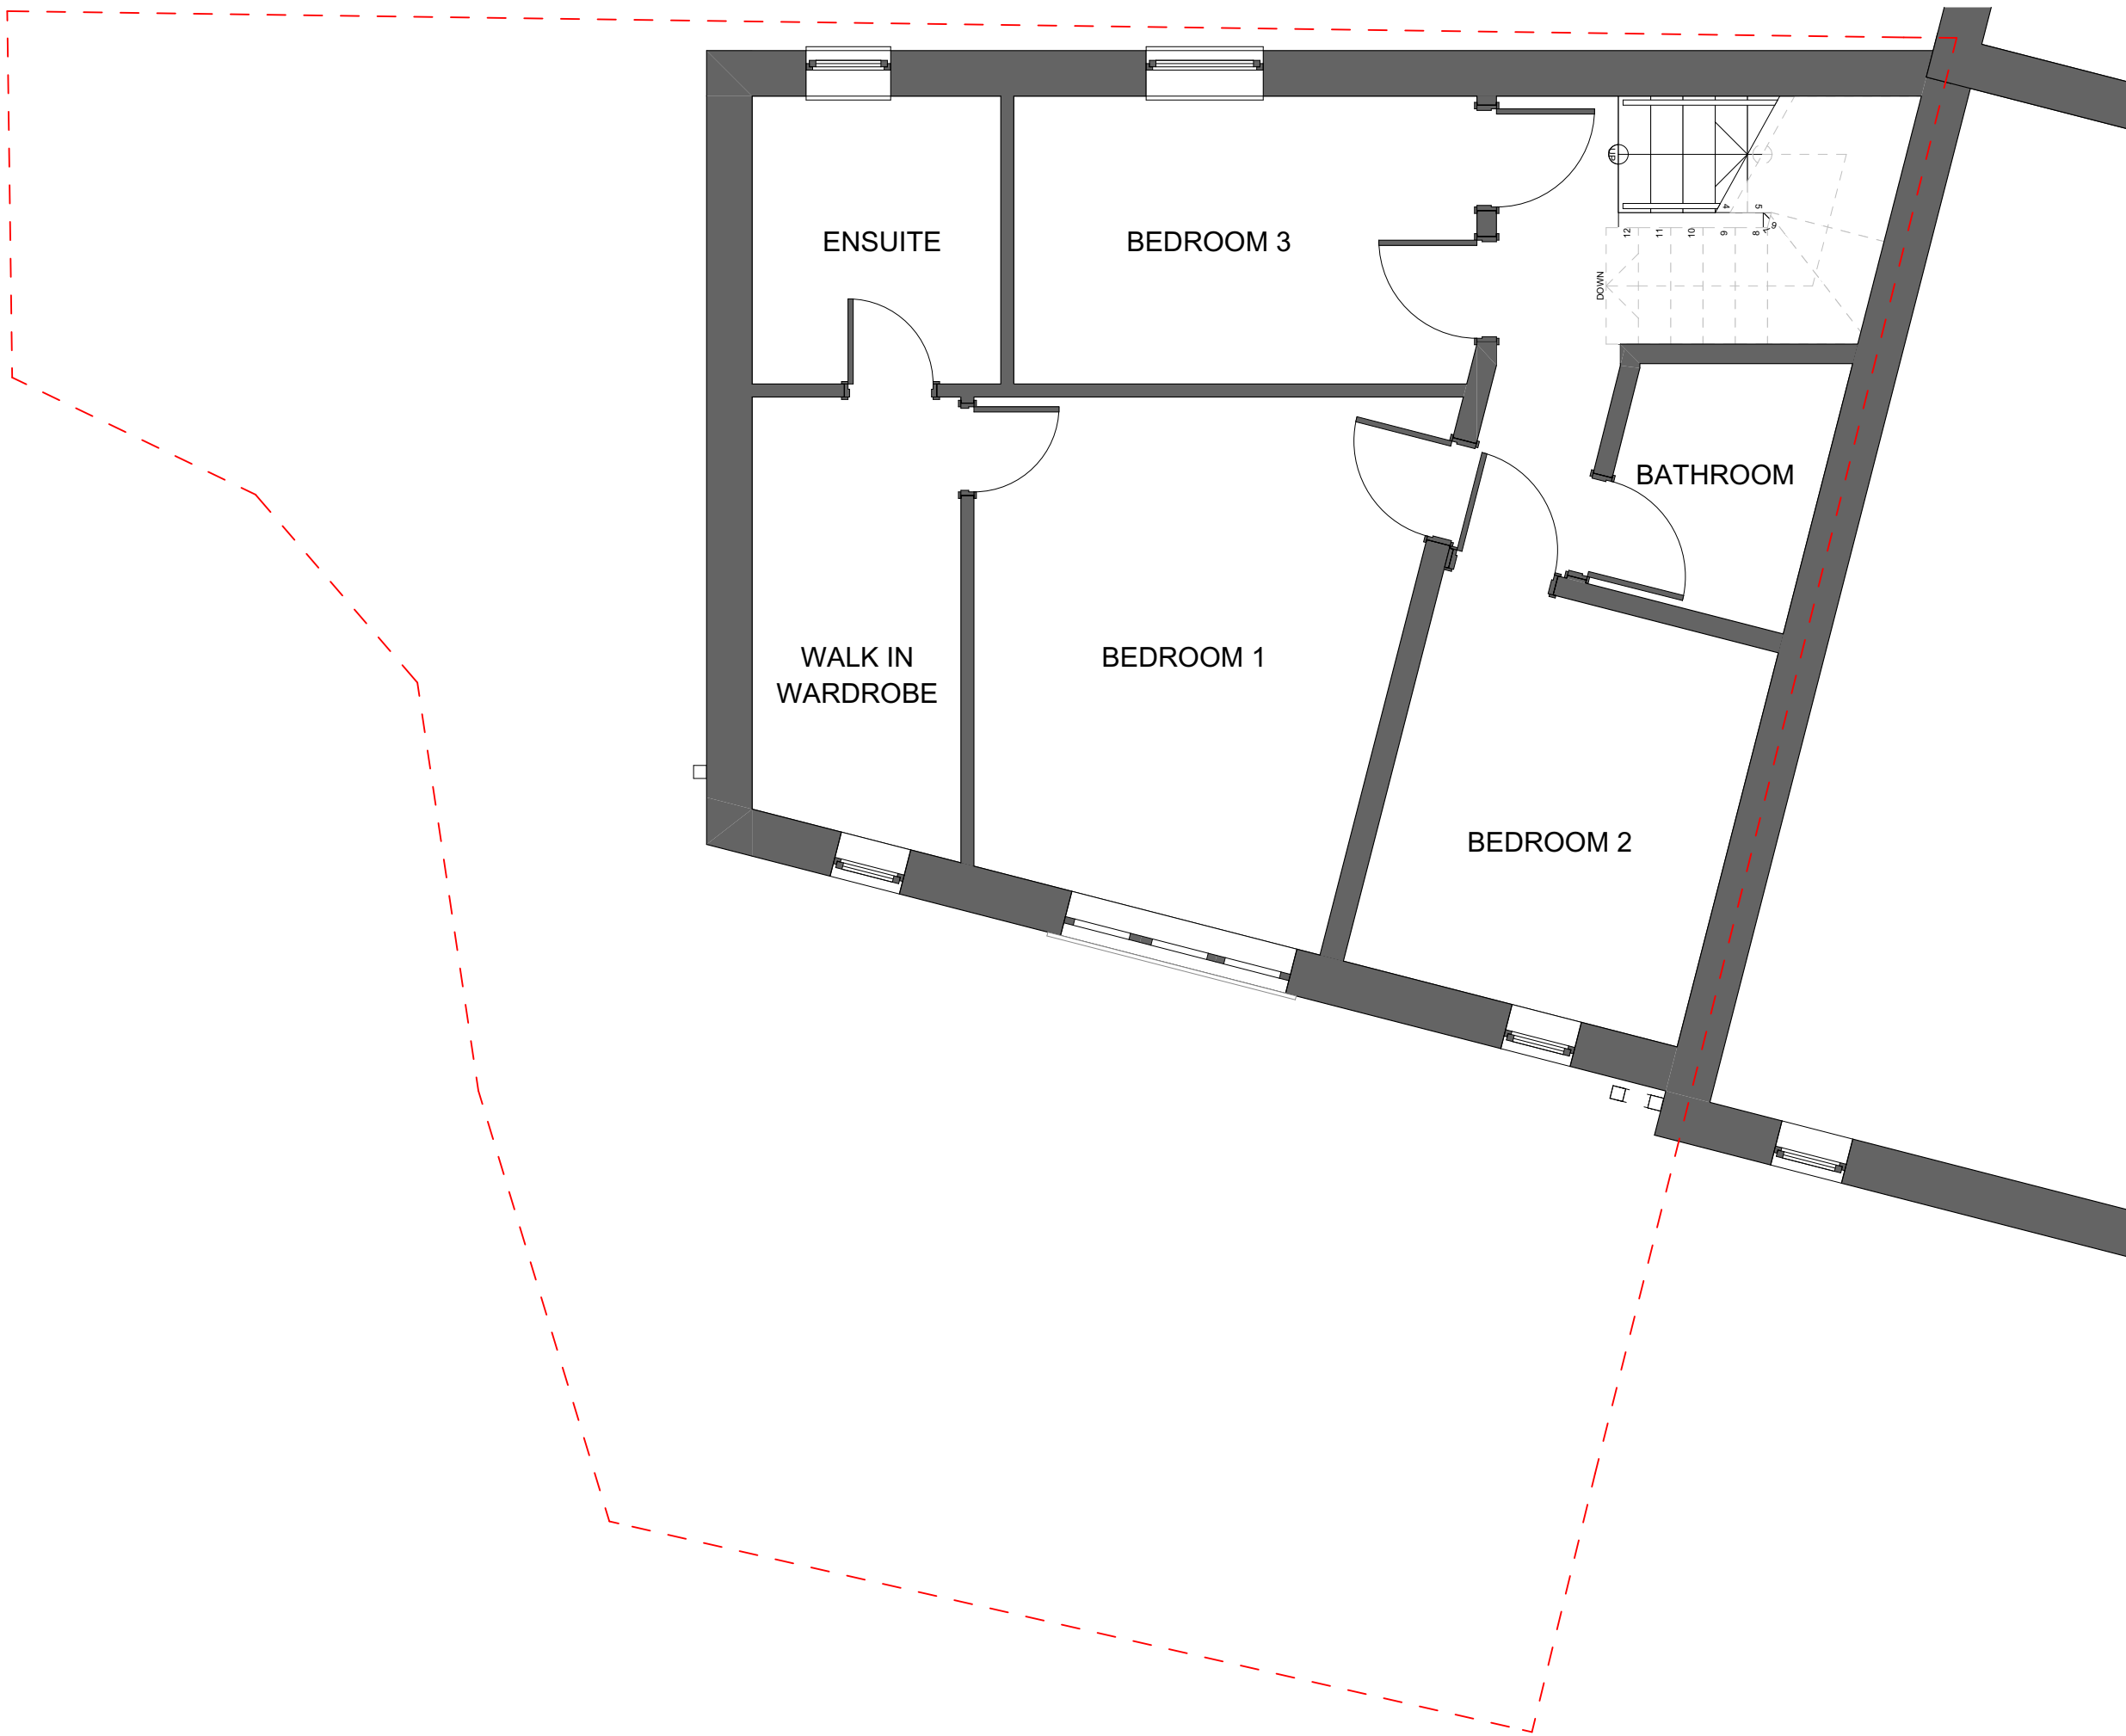

Notes
 Do not scale from this drawing. To be read in conjunction with all relevant Architects', Services and Structural Engineers' information. Architect to be immediately notified of discrepancies. Copyright belongs to Urbanist Architecture Ltd.

--- Boundary Line

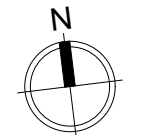

Urbanist Architecture
 2 Little Thames Walk London SE8 3FB
 2 Eaton Gate London SW1W 9BJ
 T: 0203 793 7878
 E: info@urbanistarchitecture.co.uk
 W: www.urbanistarchitecture.co.uk

Project Description:
 Addition of a roof extension containing one bedroom and an en-suite bathroom

Site Address:
 2 Henrietta Gardens, Winchmore Hill,
 London N21 3BF

Drawing Name:
 Plans Proposed
 First Floor (as retained)


Drawing Status: Planning - DRAFT
Scale: 1:50 @A3 **Drawn:** SM
Date: 12/12/2023 **Checked:** RC


Drawing no

project	originator	zone	level	type	role	no.	rev
294 - N21	- URB	- ZZ	- XX	- DR	- A	- 2003	- 02
							3BF

First Floor (as retained)


Scale: 1:50

 

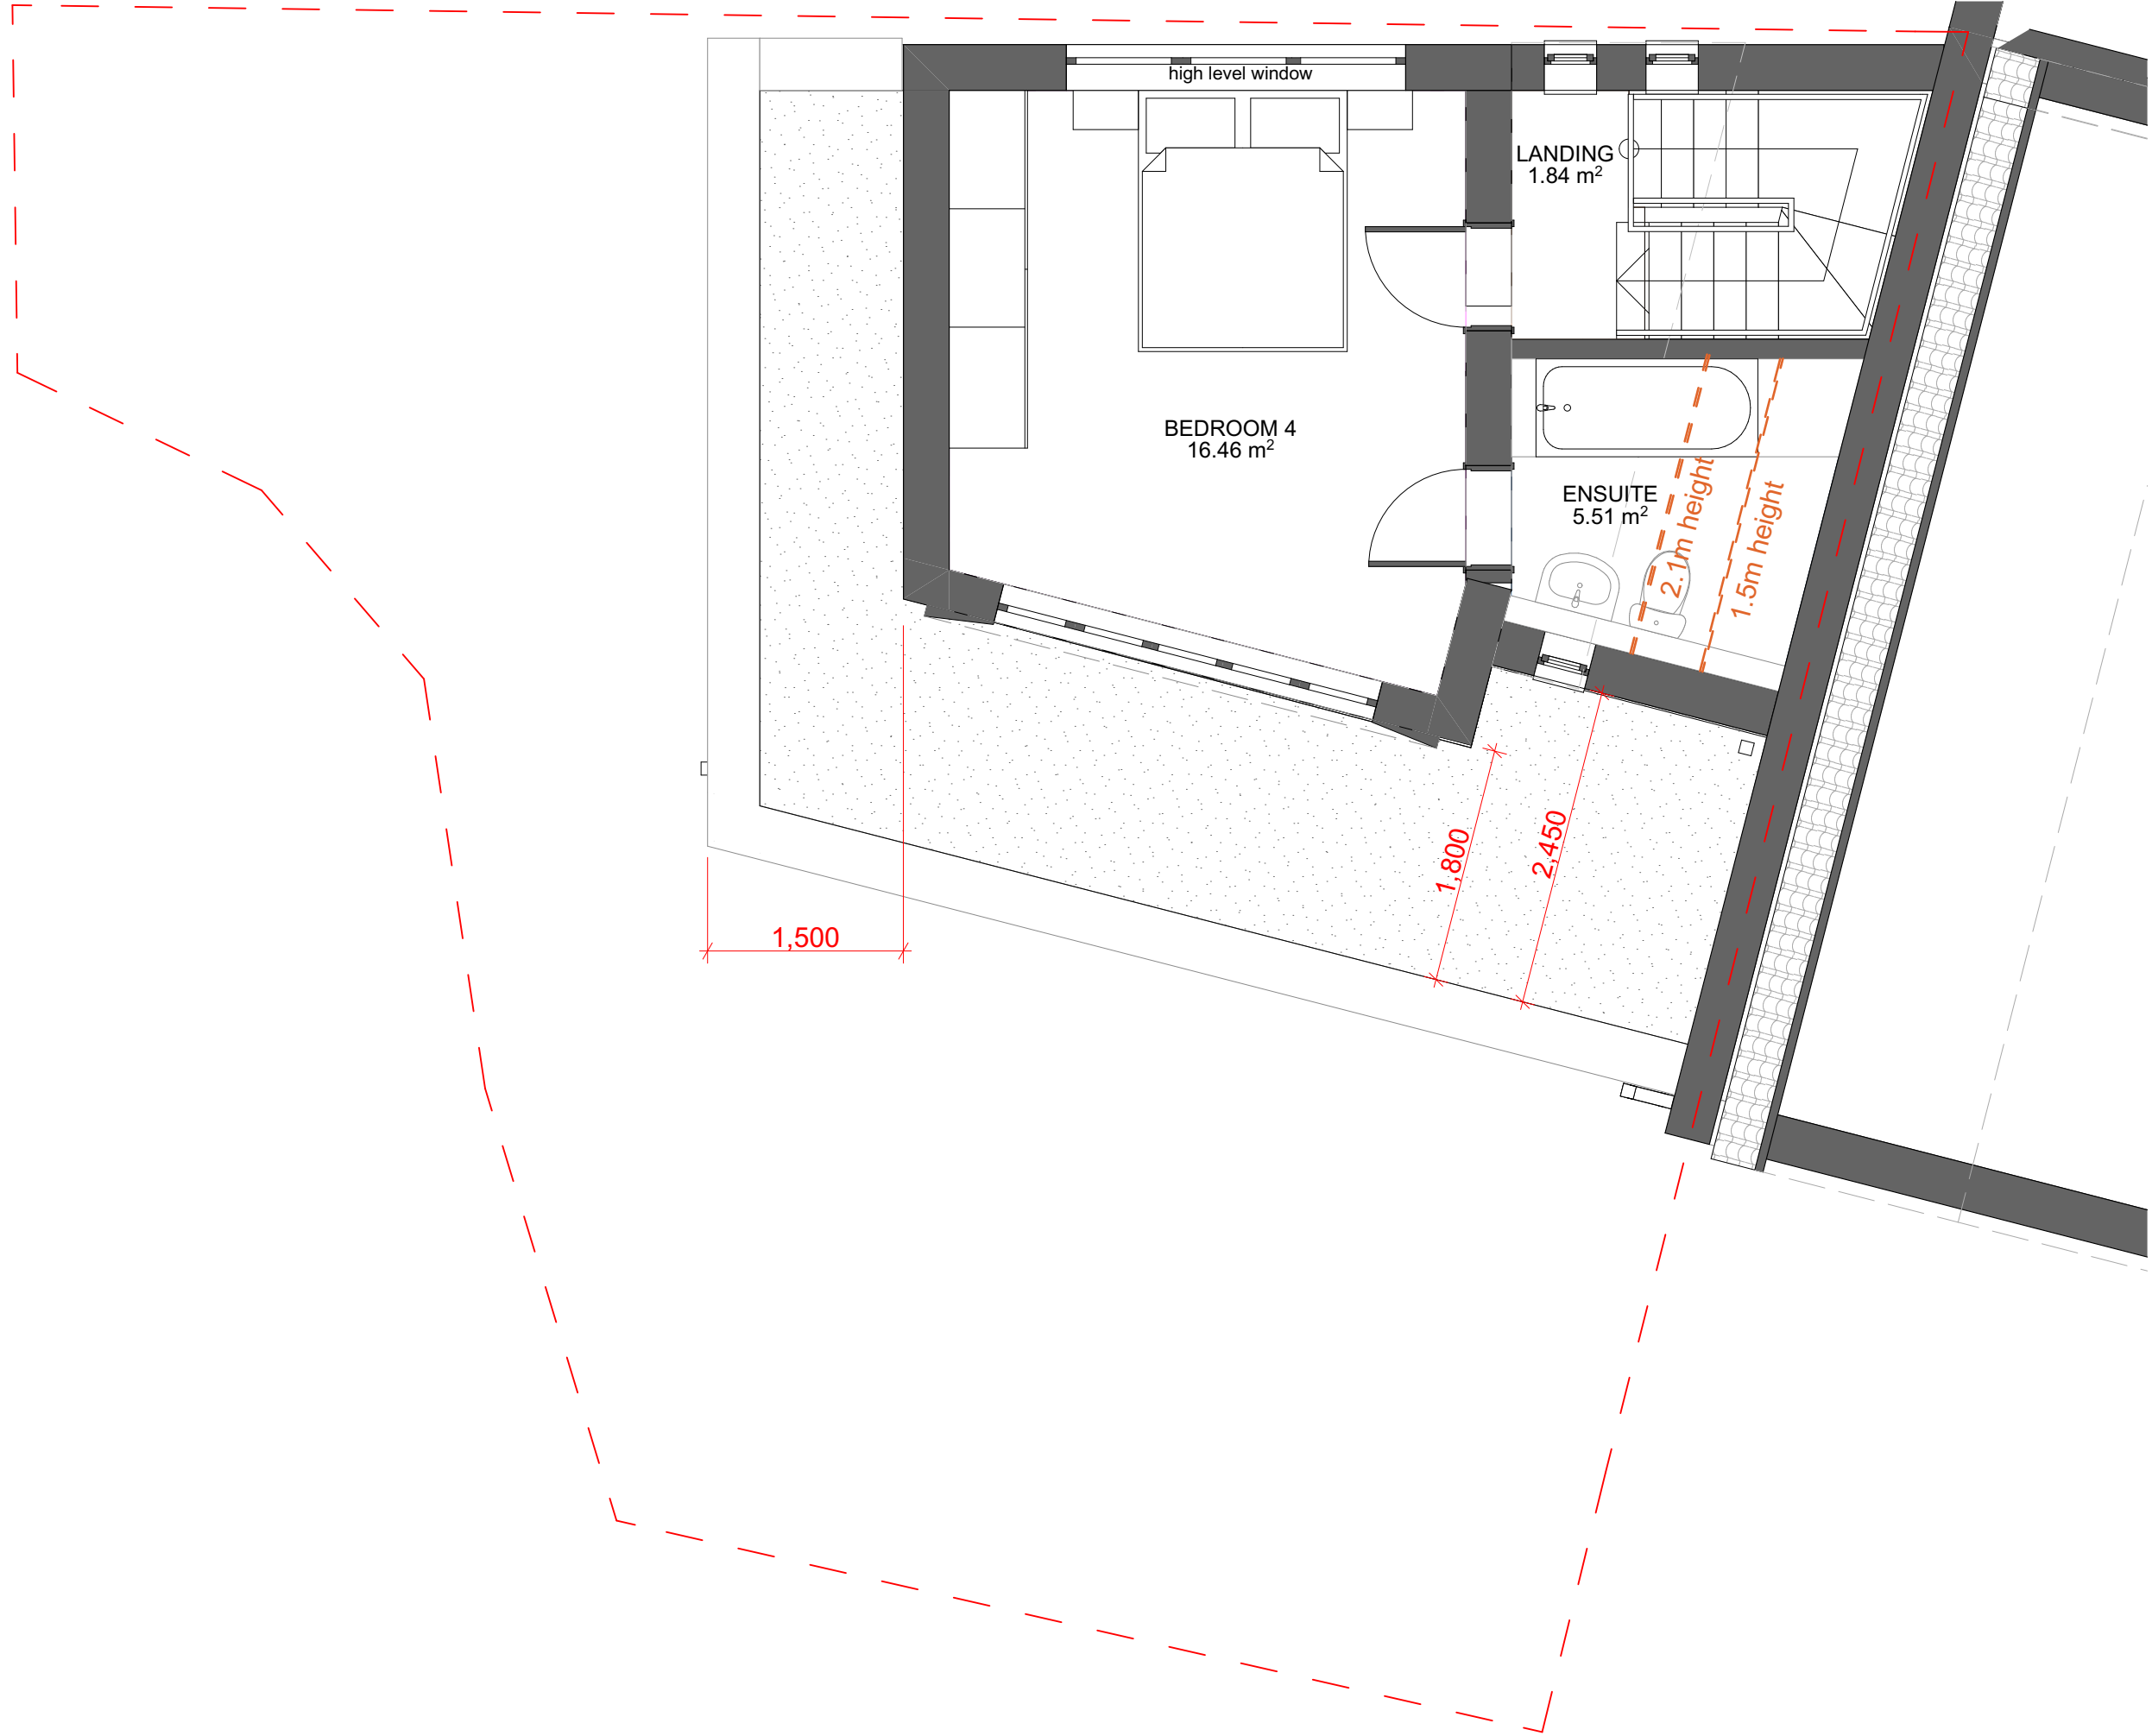

Notes

Do not scale from this drawing. To be read in conjunction with all relevant Architects', Services and Structural Engineers' information. Architect to be immediately notified of discrepancies. Copyright belongs to Urbanist Architecture Ltd.

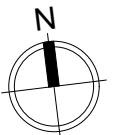

Urbanist Architecture

2 Little Thames Walk London SE8 3FB
 2 Eaton Gate London SW1W 9BJ
 T: 0203 793 7878
 E: info@urbanistarchitecture.co.uk
 W: www.urbanistarchitecture.co.uk

Project Description:

Addition of a roof extension containing one bedroom and an en-suite bathroom

Site Address:

2 Henrietta Gardens, Winchmore Hill,
 London N21 3BF

Drawing Name:

Plans Proposed
 Second Floor (as proposed)

Drawing Status: Planning - DRAFT


Scale: 1:50 @A3 Drawn: SM
 Date: 12/12/2023 Checked: RC


Drawing no

project	originator	zone	level	type	role	no.	rev
294 - N21	- URB	- ZZ	- XX	- DR	- A	- 2004	- 02
							3BF

Second Floor (as proposed)

Scale: 1:50

 


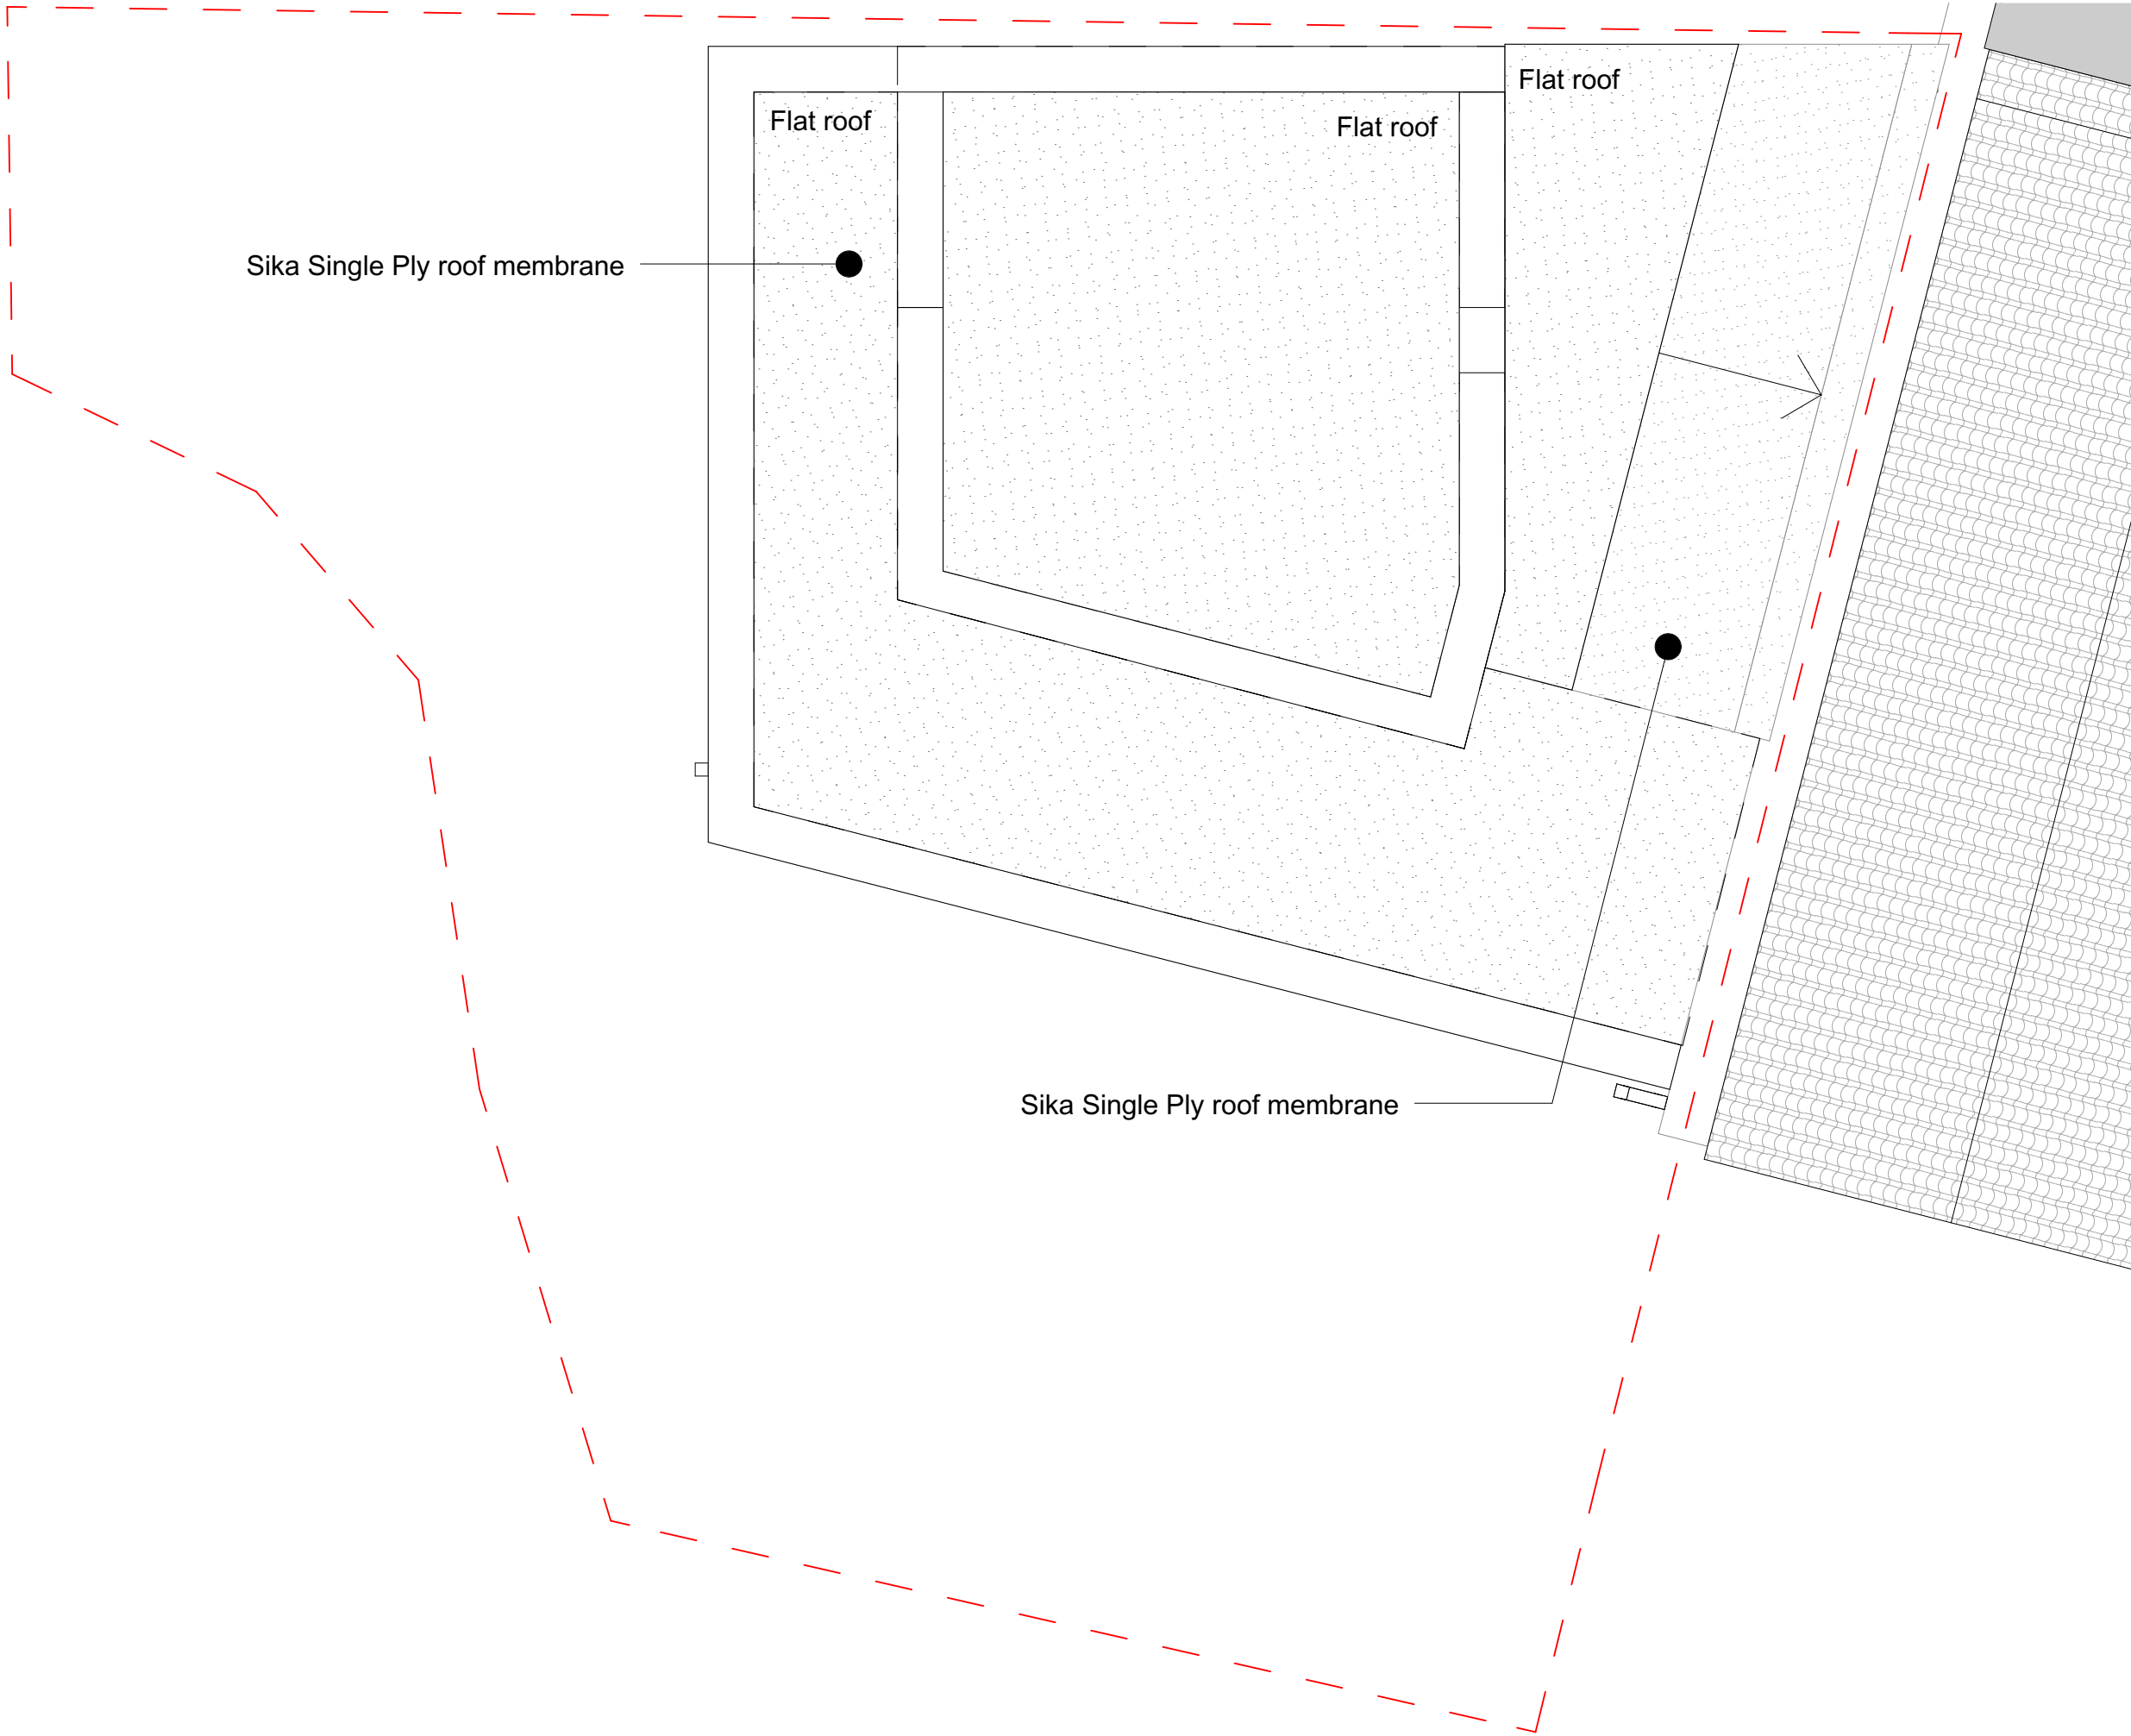

Notes

Do not scale from this drawing. To be read in conjunction with all relevant Architects', Services and Structural Engineers' information. Architect to be immediately notified of discrepancies. Copyright belongs to Urbanist Architecture Ltd.

--- Boundary Line

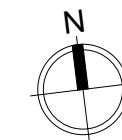

Urbanist Architecture

2 Little Thames Walk London SE8 3FB
 2 Eaton Gate London SW1W 9BJ
 T: 0203 793 7878
 E: info@urbanistarchitecture.co.uk
 W: www.urbanistarchitecture.co.uk

Project Description:

Addition of a roof extension containing one bedroom and an en-suite bathroom

Site Address:

2 Henrietta Gardens, Winchmore Hill,
 London N21 3BF

Drawing Name:


Plans Proposed
 Roof

Drawing Status: Planning - DRAFT

Scale: 1:50 @A3 Drawn: SM
 Date: 12/12/2023 Checked: RC

Drawing no


project	originator	zone	level	type	role	no.	rev
294 - N21	- URB	- ZZ	- XX	- DR	- A	- 2005	- 02
							3BF

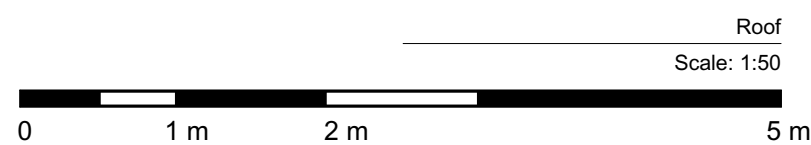


Notes

Do not scale from this drawing. To be read in conjunction with all relevant Architects', Services and Structural Engineers' information. Architect to be immediately notified of discrepancies. Copyright belongs to Urbanist Architecture Ltd.

- - - Boundary Line
- - - Existing parapet height
- ▼ Roof Heights
- ① Standing seam aluminium cladding horizontal - RAL7040 Window Grey
- ② Standing seam aluminium cladding vertical - RAL7040 Window Grey
- ③ Window frames - RAL7016 Anthracite Grey
- ④ Dark colour flashing

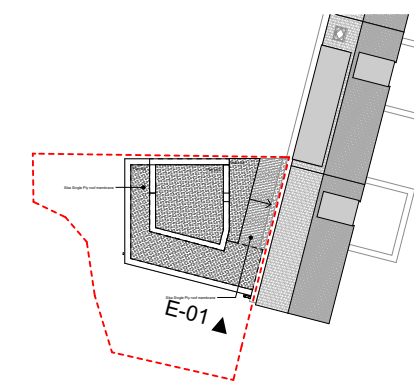

E-01 Elevation
Scale: 1:50

 

Urbanist Architecture

2 Little Thames Walk London SE8 3FB
 2 Eaton Gate London SW1W 9BJ
 T: 0203 793 7878
 E: info@urbanistarchitecture.co.uk
 W: www.urbanistarchitecture.co.uk

Project Description:
 Addition of a roof extension containing one bedroom and an en-suite bathroom

Site Address:
 2 Henrietta Gardens, Winchmore Hill,
 London N21 3BF

Drawing Name:
 Elevations Proposed
 E-01 Elevation

Drawing Status: Planning - DRAFT
Scale: 1:50 @A3 **Drawn:** SM
Date: 12/12/2023 **Checked:** RC


Drawing no

project	originator	zone	level	type	role	no.	rev
294 - N21	- URB	- ZZ	- E1	- DR	- A	- 2101	- 02
							3BF

Notes

Do not scale from this drawing. To be read in conjunction with all relevant Architects', Services and Structural Engineers' information. Architect to be immediately notified of discrepancies. Copyright belongs to Urbanist Architecture Ltd.

- - - Boundary Line
- - - Existing parapet height
- ▼ Roof Heights
- ① Standing seam aluminium cladding horizontal - RAL7040 Window Grey
- ② Standing seam aluminium cladding vertical - RAL7040 Window Grey
- ③ Window frames - RAL7016 Anthracite Grey
- ④ Dark colour flashing

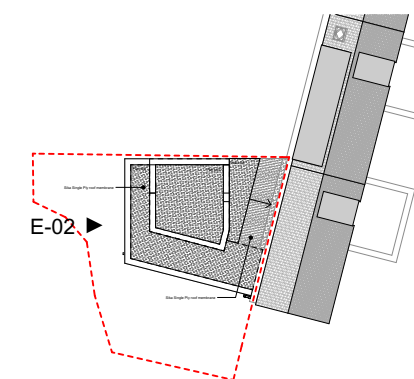

Urbanist Architecture

2 Little Thames Walk London SE8 3FB
 2 Eaton Gate London SW1W 9BJ
 T: 0203 793 7878
 E: info@urbanistarchitecture.co.uk
 W: www.urbanistarchitecture.co.uk

Project Description:

Addition of a roof extension containing one bedroom and an en-suite bathroom

Site Address:

2 Henrietta Gardens, Winchmore Hill,
 London N21 3BF

Drawing Name:

Elevations Proposed
 E-02 Elevation

Drawing Status: Planning - DRAFT


Scale: 1:50 @A3 Drawn: SM
 Date: 12/12/2023 Checked: RC

Drawing no

project	originator	zone	level	type	role	no.	rev
294 - N21	- URB	- ZZ	- E2	- DR	- A	- 2102	- 02
							3BF





E-02 Elevation
 Scale: 1:50

 


Notes

Do not scale from this drawing. To be read in conjunction with all relevant Architects', Services and Structural Engineers' information. Architect to be immediately notified of discrepancies. Copyright belongs to Urbanist Architecture Ltd.

- - - Boundary Line
- - - Existing parapet height
- ▼ Roof Heights
- ① Standing seam aluminium cladding horizontal - RAL7040 Window Grey
- ② Standing seam aluminium cladding vertical - RAL7040 Window Grey
- ③ Window frames - RAL7016 Anthracite Grey
- ④ Dark colour flashing

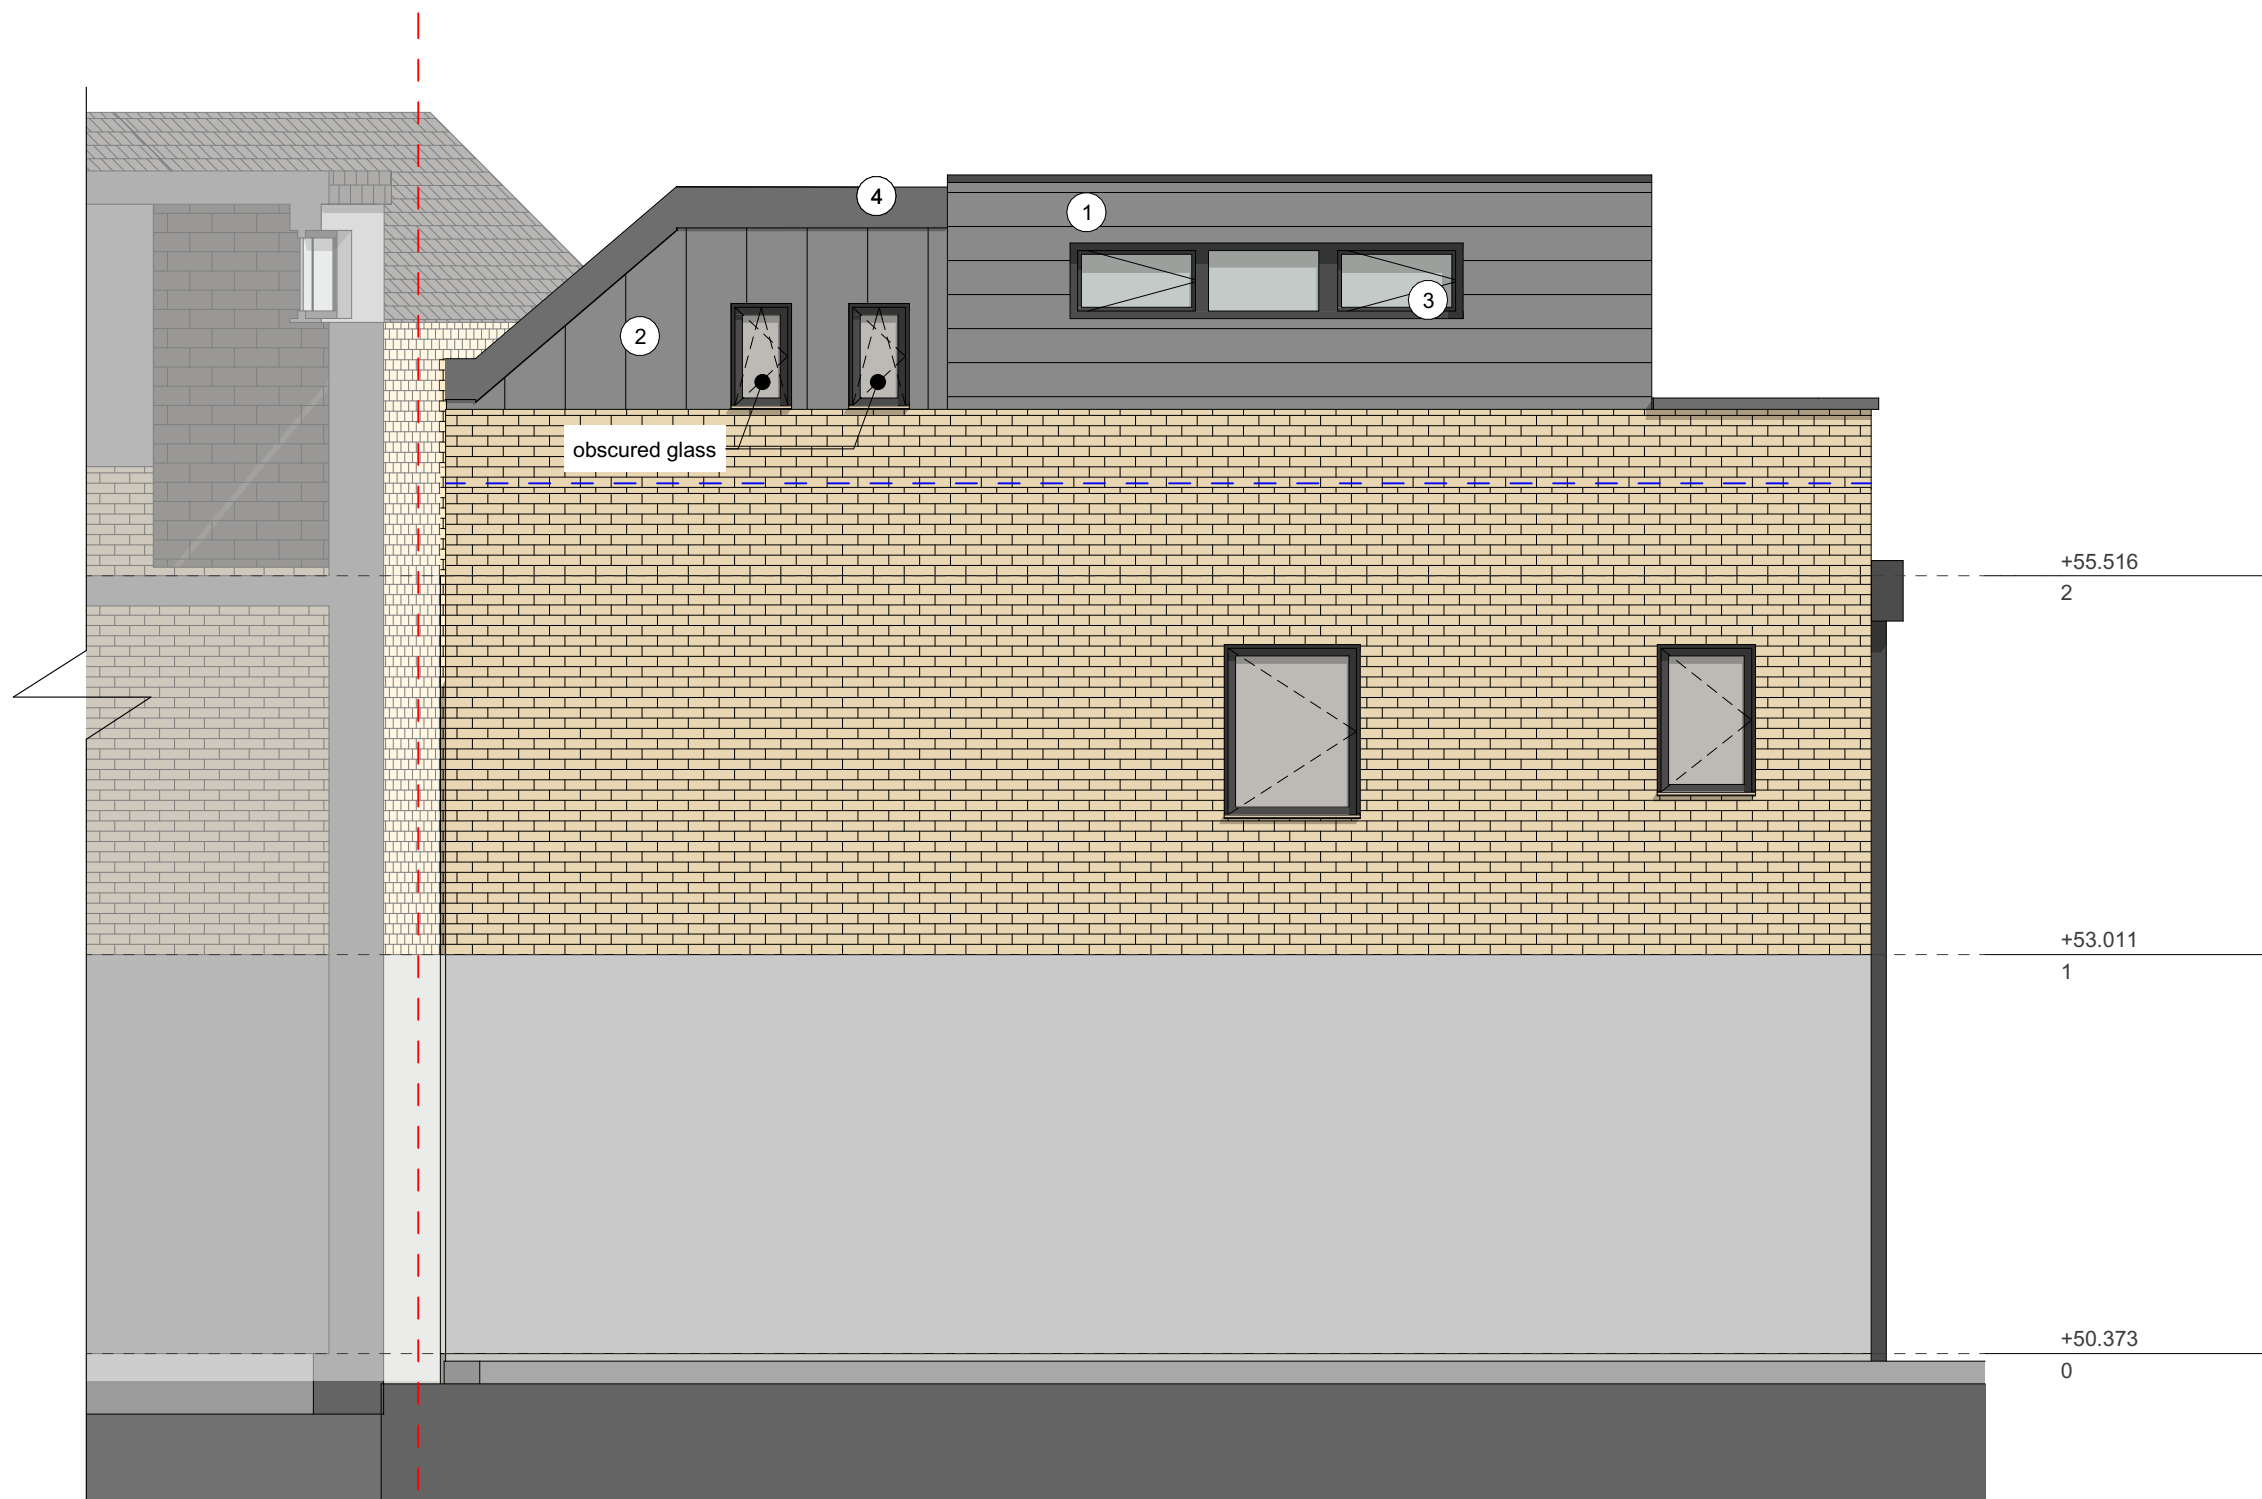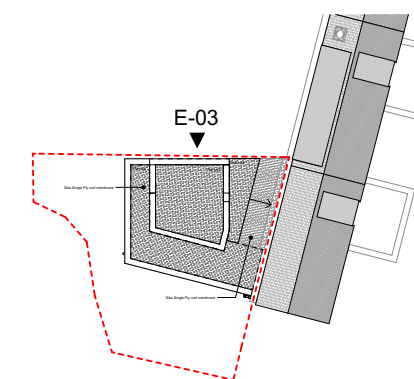

E-03 Elevation
Scale: 1:50

 

Urbanist Architecture

2 Little Thames Walk London SE8 3FB
 2 Eaton Gate London SW1W 9BJ
 T: 0203 793 7878
 E: info@urbanistarchitecture.co.uk
 W: www.urbanistarchitecture.co.uk

Project Description:

Addition of a roof extension containing one bedroom and an en-suite bathroom

Site Address:

2 Henrietta Gardens, Winchmore Hill,
 London N21 3BF

Drawing Name:

Elevations Proposed
 E-03 Elevation

Drawing Status: Planning - DRAFT

Scale: 1:50 @A3 Drawn: SM
 Date: 12/12/2023 Checked: RC


Drawing no

project	originator	zone	level	type	role	no.	rev
294 - N21	URB	ZZ	E3	DR	A	2103	02
							3BF

Notes

Do not scale from this drawing. To be read in conjunction with all relevant Architects', Services and Structural Engineers' information. Architect to be immediately notified of discrepancies. Copyright belongs to Urbanist Architecture Ltd.

- ① Standing seam aluminium cladding horizontal - RAL7040 Window Grey
- ② Standing seam aluminium cladding vertical - RAL7040 Window Grey
- ③ Window frames - RAL7016 Anthracite Grey
- ④ Dark colour flashing

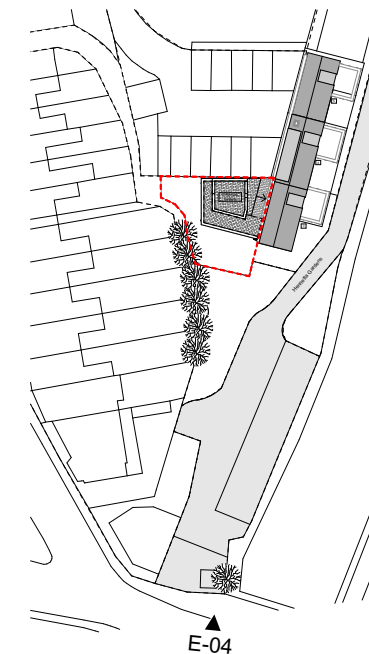

Elevation - Streetscape
Scale: 1:100



Urbanist Architecture

2 Little Thames Walk London SE8 3FB
2 Eaton Gate London SW1W 9BJ
T: 0203 793 7878
E: info@urbanistarchitecture.co.uk
W: www.urbanistarchitecture.co.uk

Project Description:

Addition of a roof extension containing one bedroom and an en-suite bathroom

Site Address:

2 Henrietta Gardens, Winchmore Hill,
London N21 3BF

Drawing Name:


Elevations Proposed
Elevation - Streetscape

Drawing Status: Planning - DRAFT

Scale: 1:100 @A3 Drawn: SM
Date: 12/12/2023 Checked: RC

Drawing no



project	originator	zone	level	type	role	no.	rev
294 - N21 3BF	- URB	- ZZ	- E1	- DR	- A	- 2104 - 3BF	02

 

Notes

Do not scale from this drawing. To be read in conjunction with all relevant Architects', Services and Structural Engineers' information. Architect to be immediately notified of discrepancies. Copyright belongs to Urbanist Architecture Ltd.

- - - Boundary Line
- - - Existing parapet height

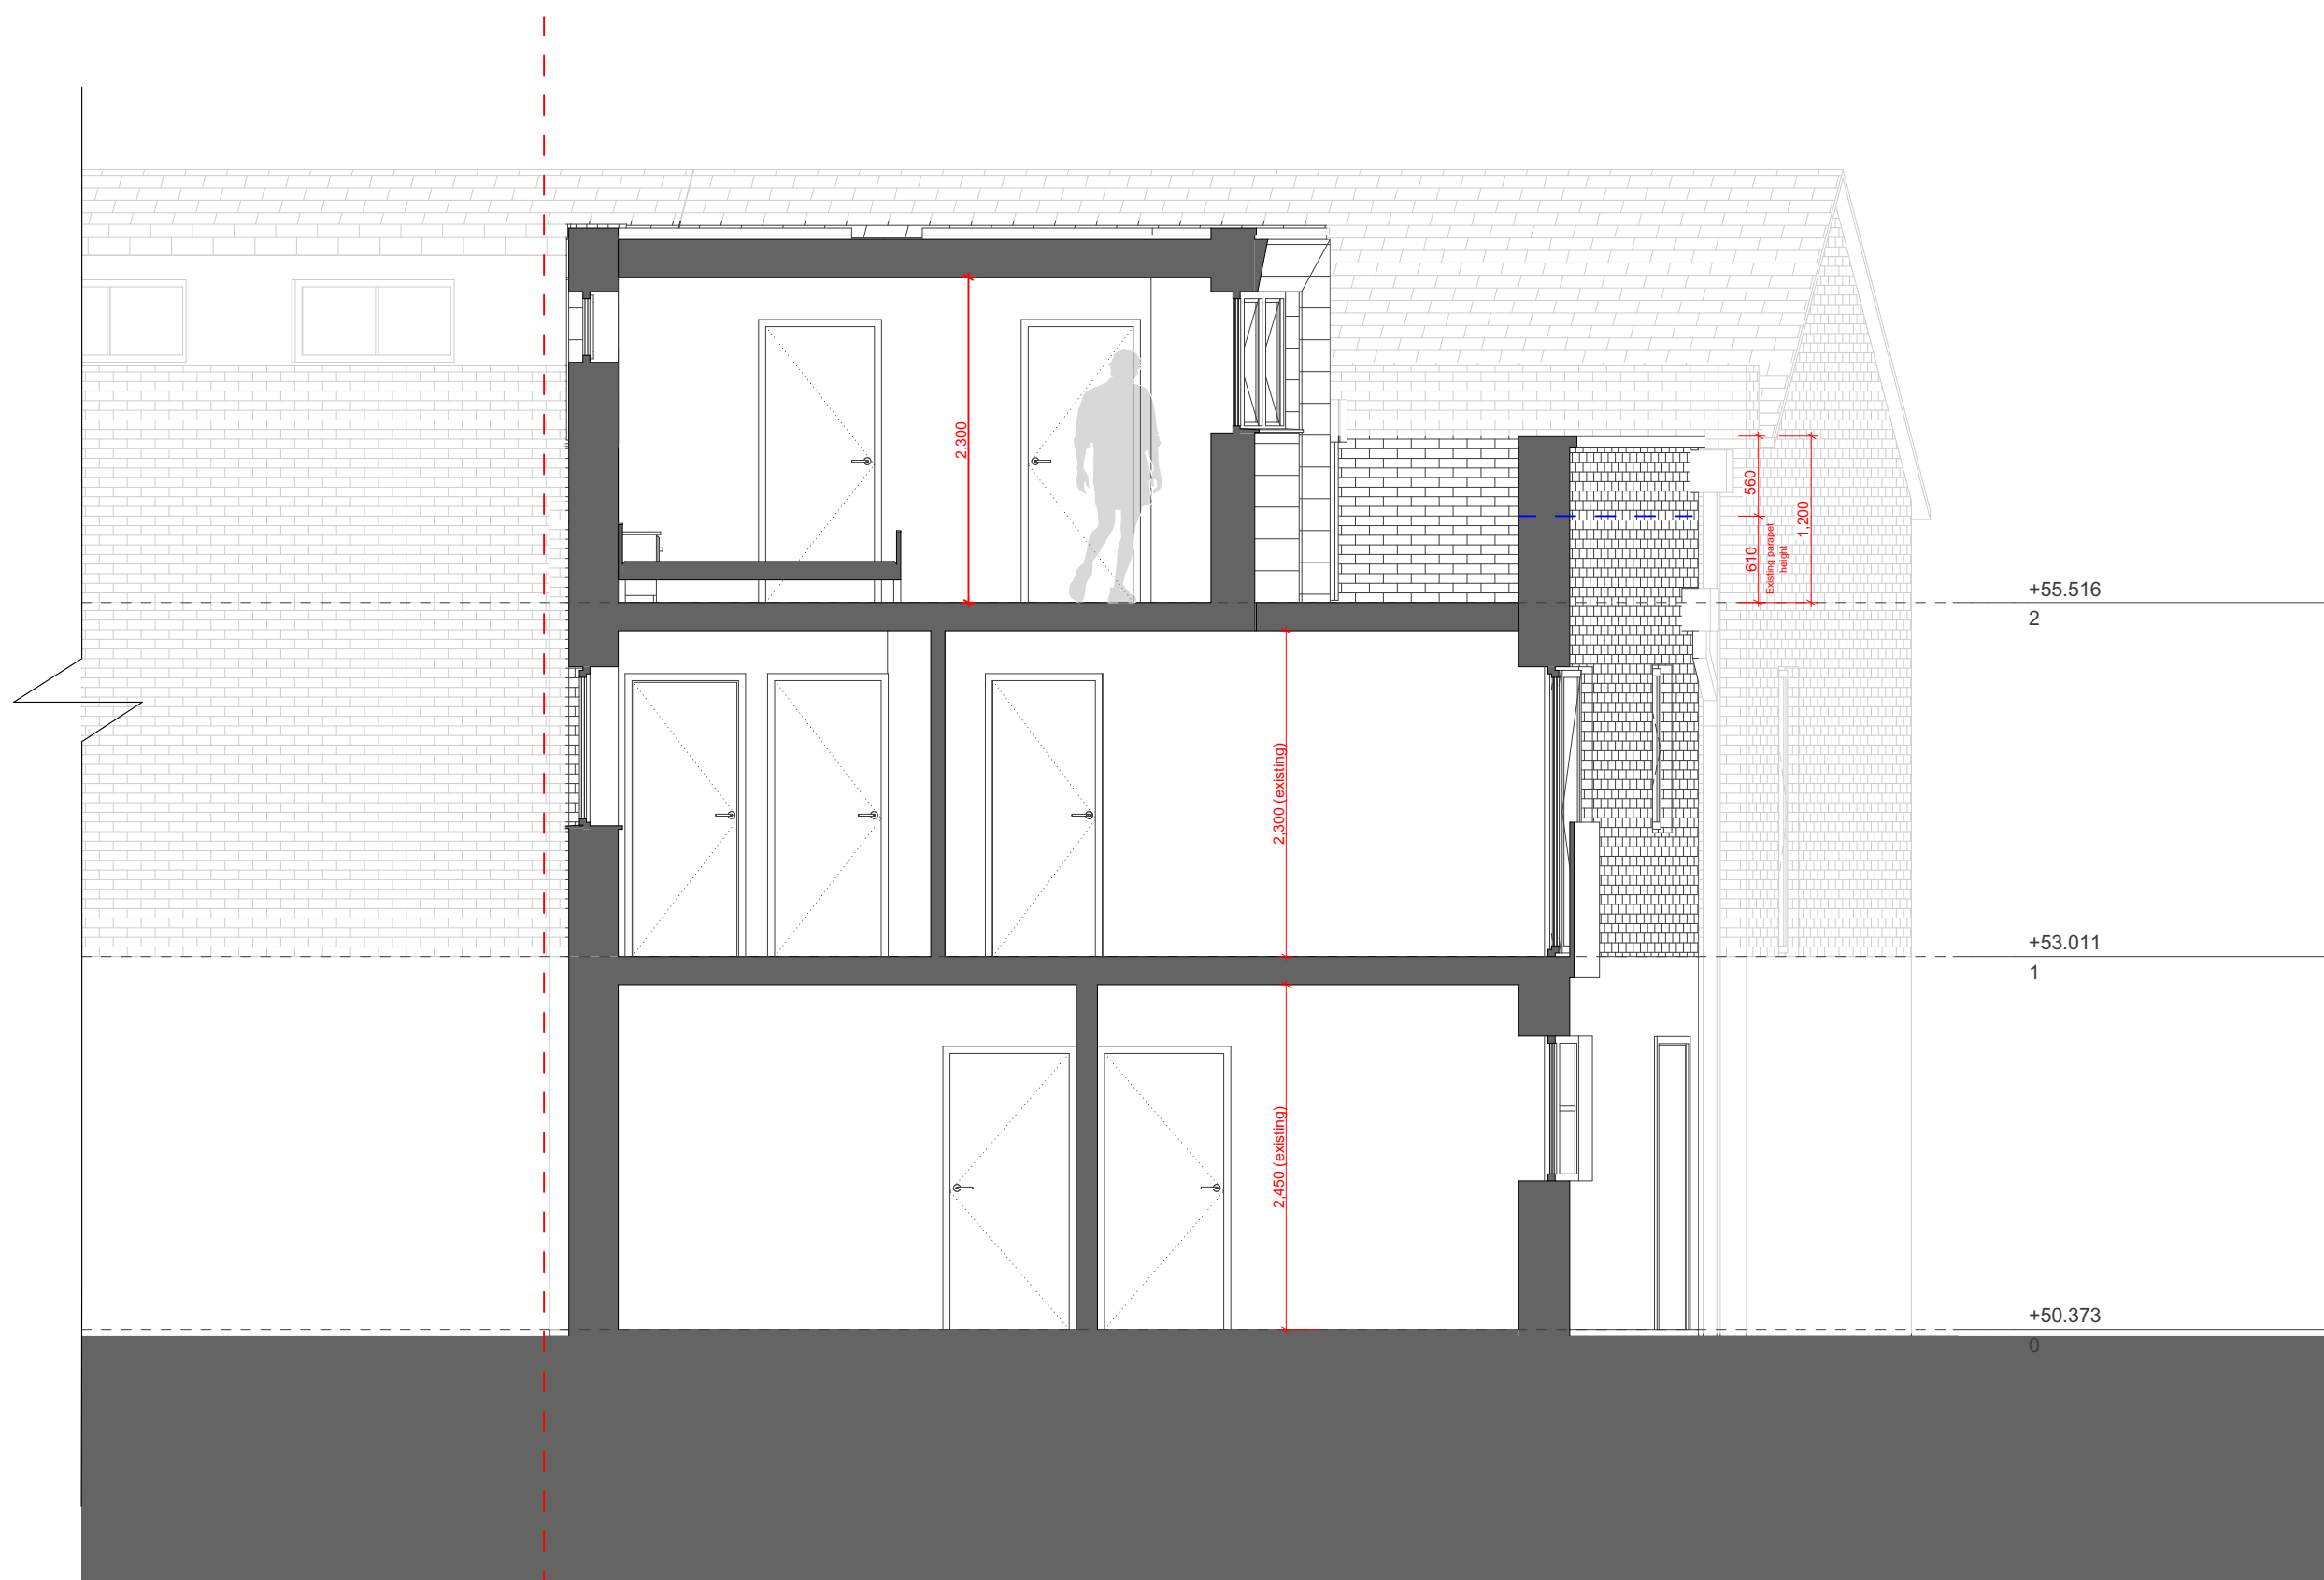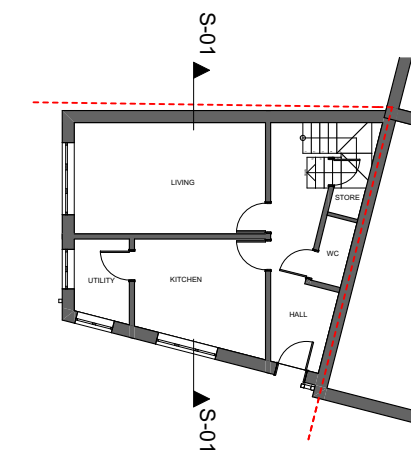

+55.516

2

+53.011

1

+50.373

0

2,300

2,300 (existing)

2,450 (existing)


610

Existing parapet height

560

1,200

S-01 Section
Scale: 1:50

 

Urbanist Architecture

2 Little Thames Walk London SE8 3FB

2 Eaton Gate London SW1W 9BJ

T: 0203 793 7878

E: info@urbanistarchitecture.co.uk

W: www.urbanistarchitecture.co.uk

Project Description:

Addition of a roof extension containing one bedroom and an en-suite bathroom

Site Address:

2 Henrietta Gardens, Winchmore Hill,
London N21 3BF

Drawing Name:

Sections Proposed

S-01 Section

Drawing Status: Planning - DRAFT

Scale: 1:50 @A3

Drawn: SM

Date: 12/12/2023

Checked: RC

Drawing no

project	originator	zone	level	type	role	no.	rev
294 - N21	- URB	- ZZ	- S1	- DR	- A	- 2201	- 02
							3BF

