




Notes

Do not scale from this drawing. To be read in conjunction with all relevant Architects', Services and Structural Engineers' information. Architect to be immediately notified of discrepancies. Copyright belongs to Urbanist Architecture Ltd.

- - - Boundary Line

 

Urbanist Architecture

2 Little Thames Walk London SE8 3FB

2 Eaton Gate London SW1W 9BJ

T: 0203 793 7878

E: info@urbanistarchitecture.co.uk

W: www.urbanistarchitecture.co.uk

Project Description:

Addition of a roof extension containing one bedroom and an en-suite bathroom

Site Address:

2 Henrietta Gardens, Winchmore Hill,
London N21 3BF

Drawing Name:

Plans Existing

Site Plan Existing

Drawing Status: Planning - DRAFT

Scale: 1:200 @A3 Drawn: SM


Date: 12/12/2023 Checked: RC


Drawing no

project	originator	zone	level	type	role	no.	rev
294 - N21	- URB	- ZZ	- XX	- DR	- A	- 1001	- 02
							3BF

Site Plan Existing


Scale: 1:200

 

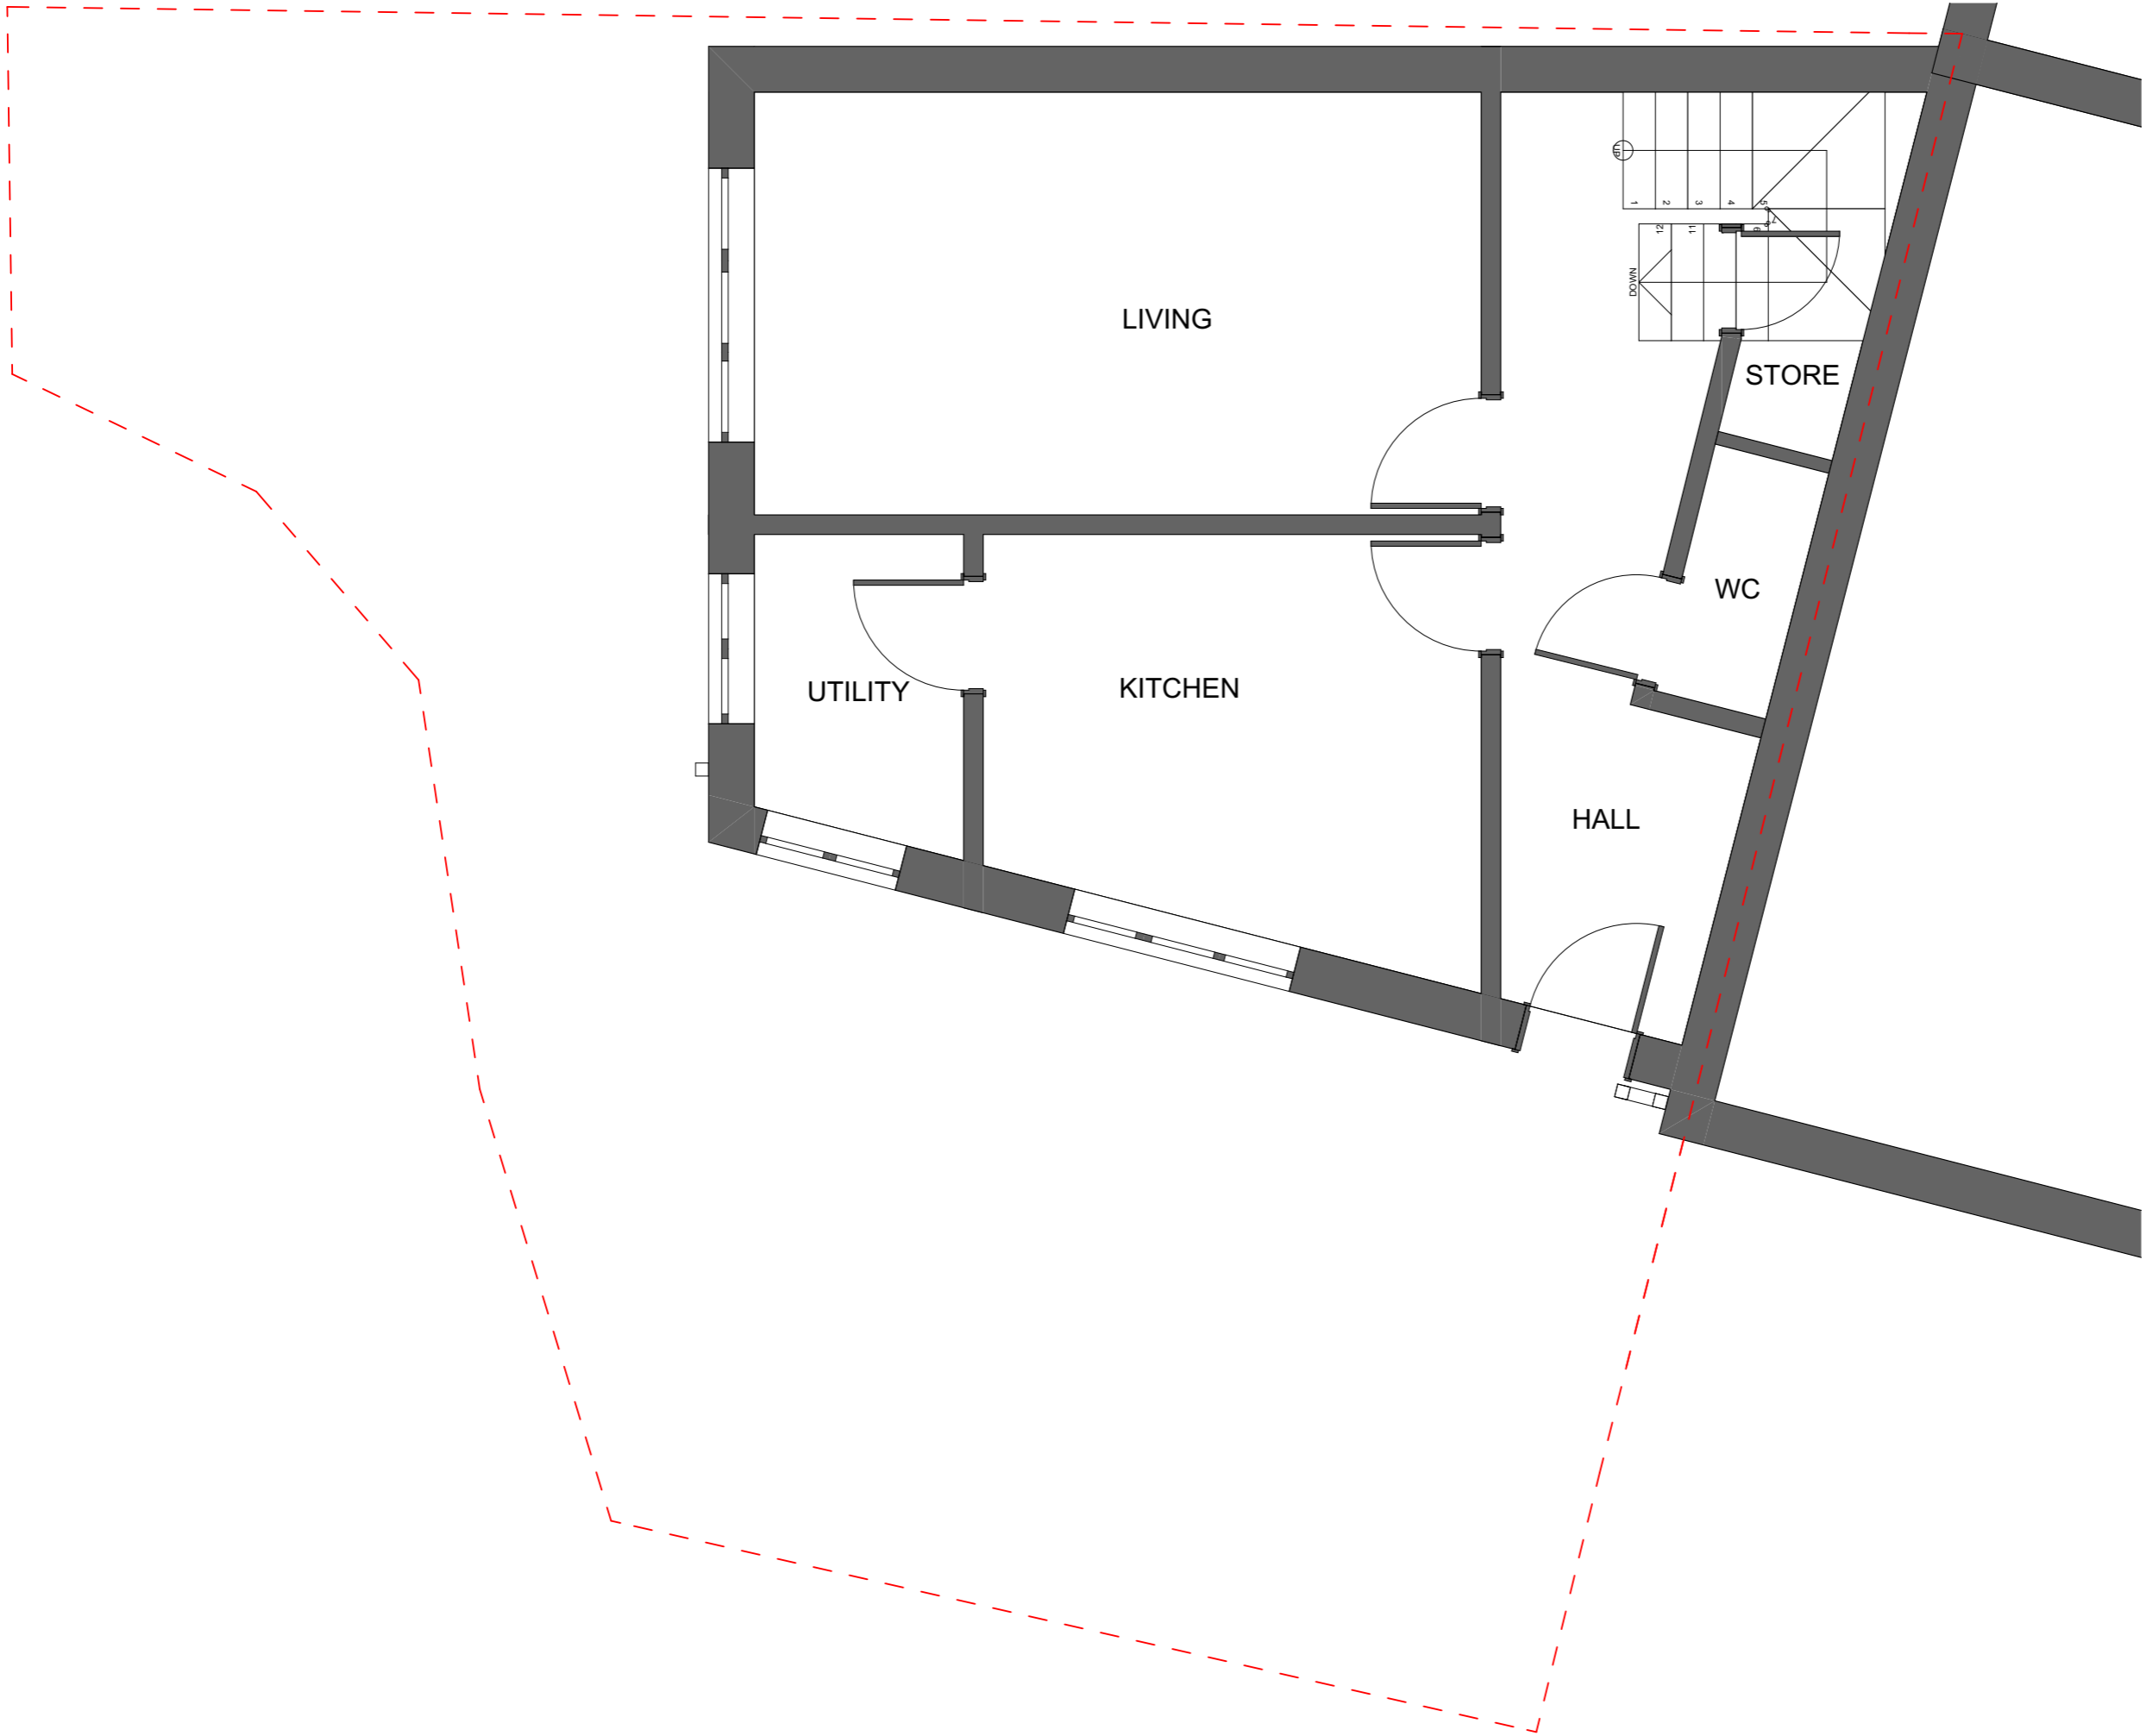

Notes
 Do not scale from this drawing. To be read in conjunction with all relevant Architects', Services and Structural Engineers' information. Architect to be immediately notified of discrepancies. Copyright belongs to Urbanist Architecture Ltd.

--- Boundary Line

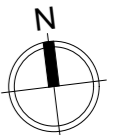

Urbanist Architecture
 2 Little Thames Walk London SE8 3FB
 2 Eaton Gate London SW1W 9BJ
 T: 0203 793 7878
 E: info@urbanistarchitecture.co.uk
 W: www.urbanistarchitecture.co.uk

Project Description:
 Addition of a roof extension containing one bedroom and an en-suite bathroom

Site Address:
 2 Henrietta Gardens, Winchmore Hill,
 London N21 3BF


Drawing Name:
 Plans Existing
 Ground Floor


Drawing Status: Planning - DRAFT
Scale: 1:50 @A3 **Drawn:** SM
Date: 12/12/2023 **Checked:** RC

Drawing no

project	originator	zone	level	type	role	no.	rev
294 - N21	- URB	- ZZ	- XX	- DR	- A	- 1002	- 02
							3BF


Ground Floor
 Scale: 1:50

 

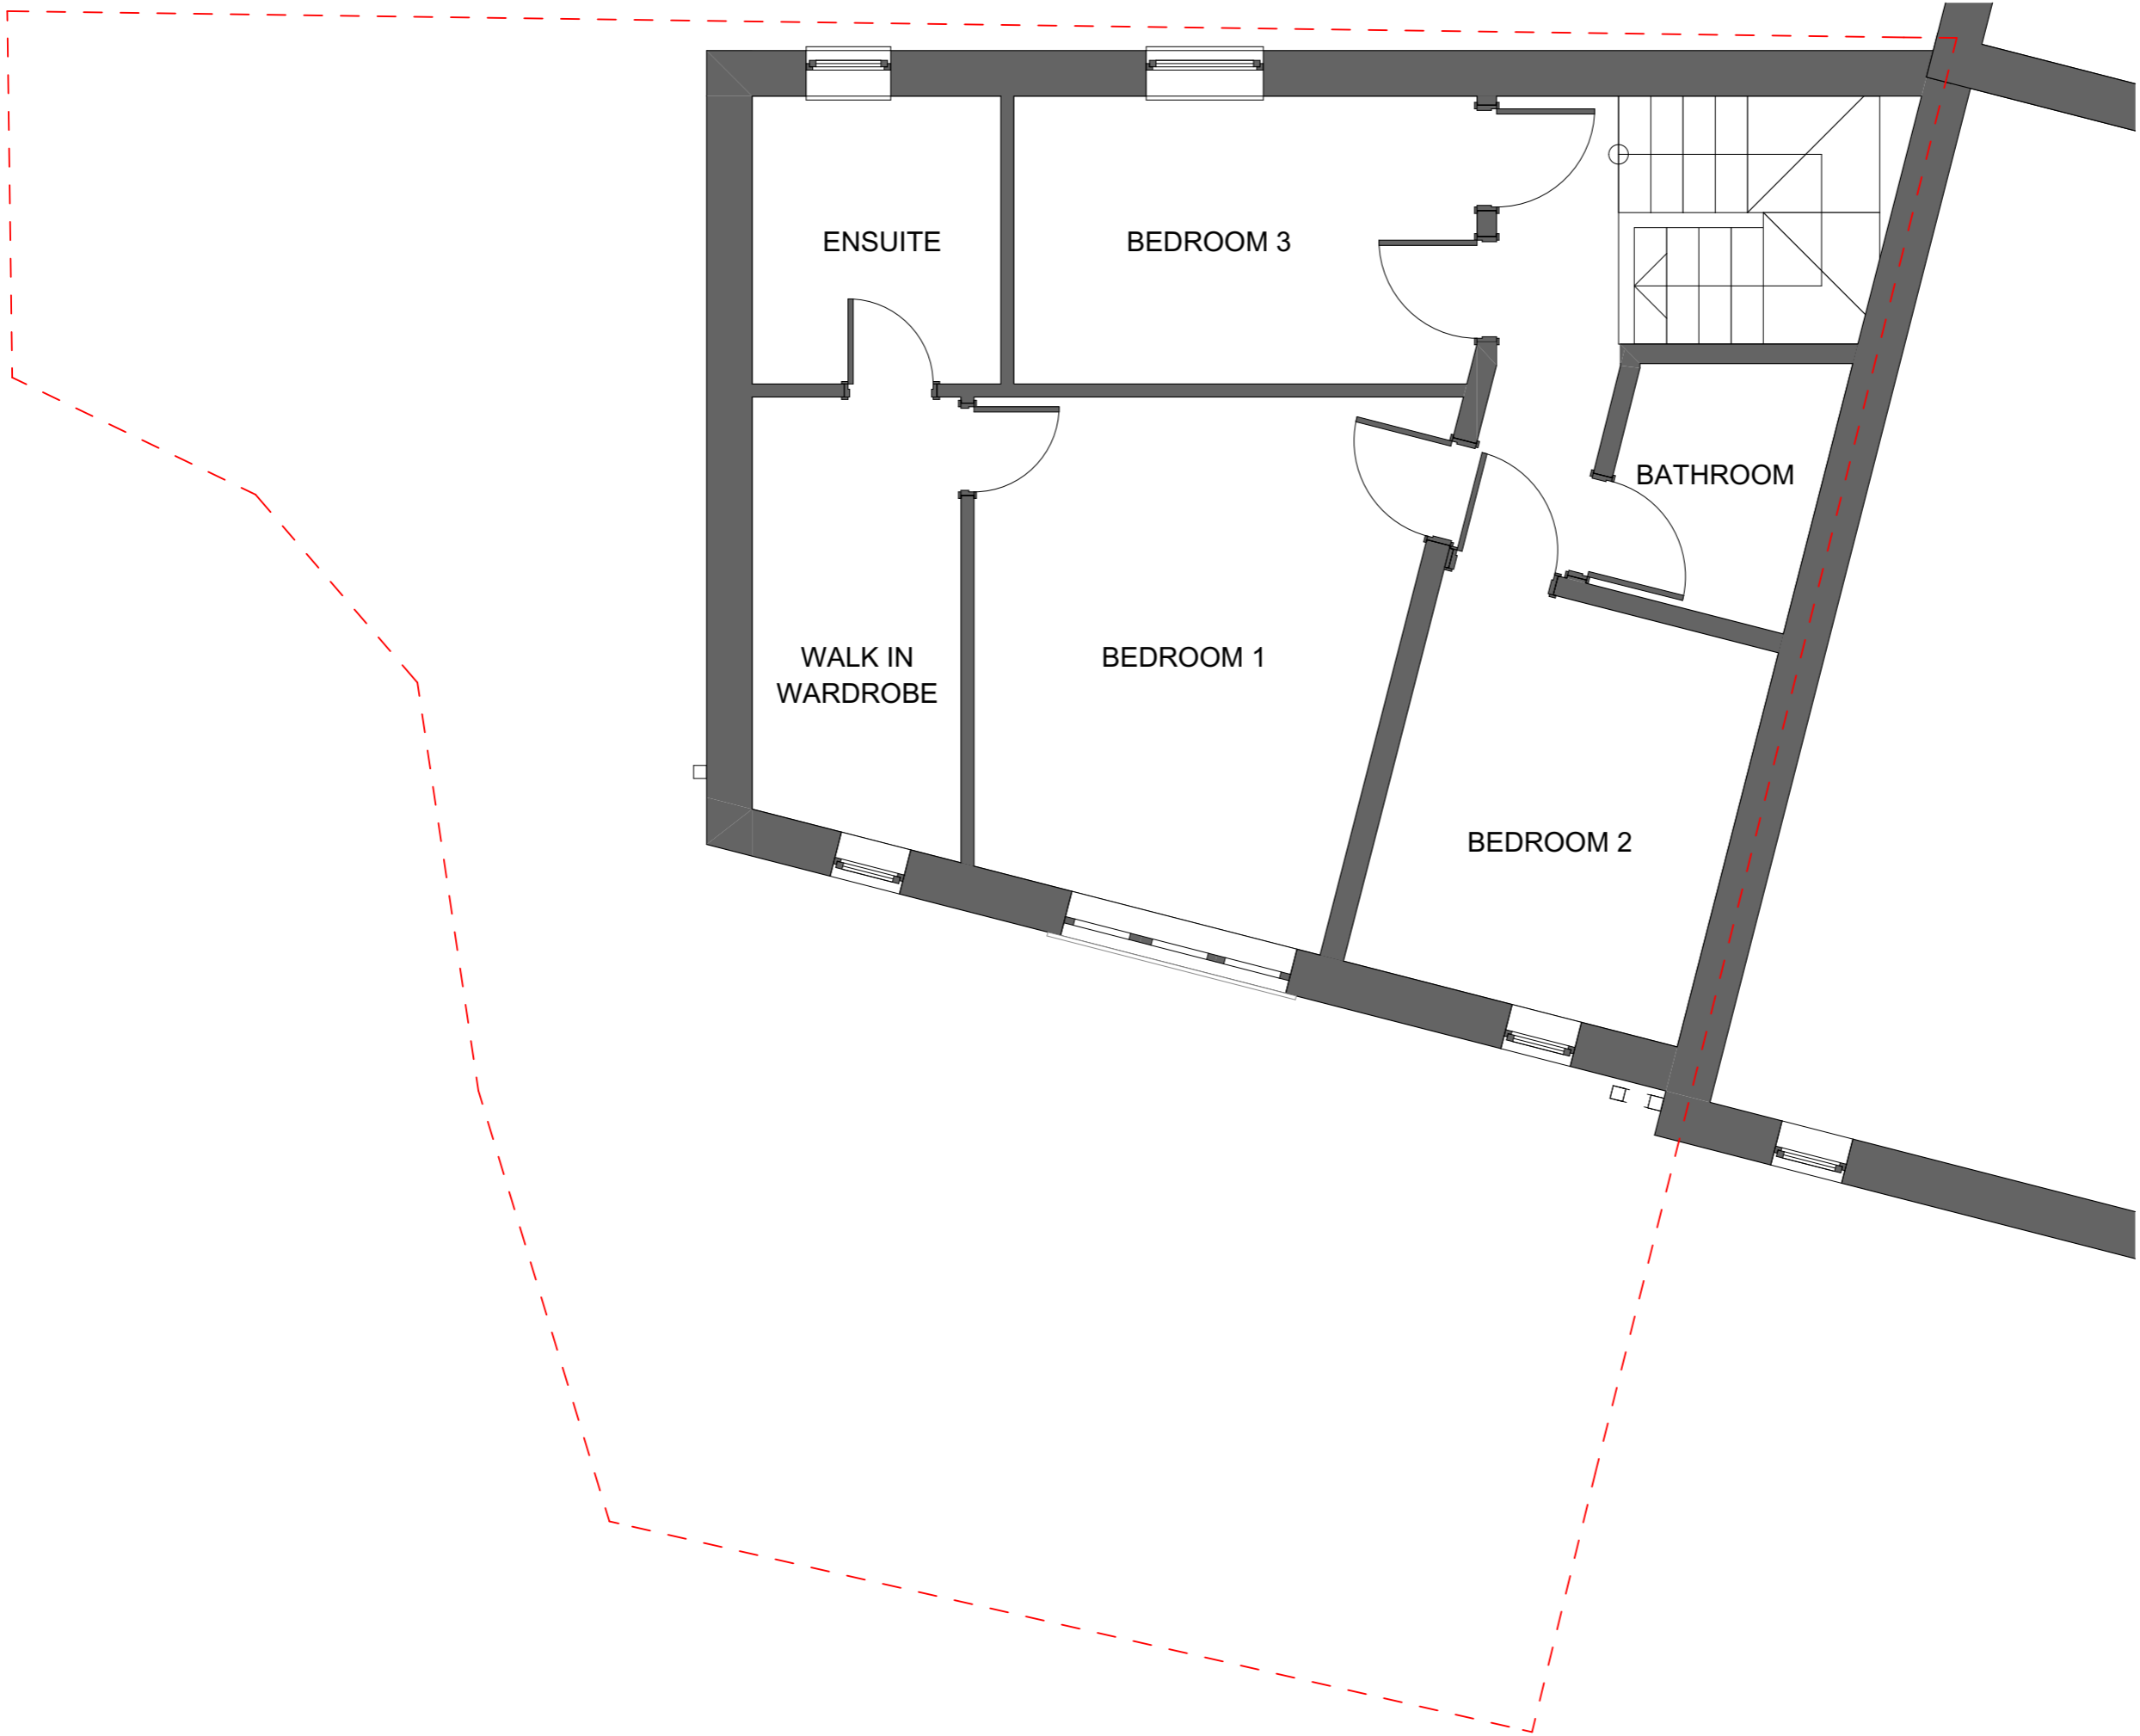

Notes
 Do not scale from this drawing. To be read in conjunction with all relevant Architects', Services and Structural Engineers' information. Architect to be immediately notified of discrepancies. Copyright belongs to Urbanist Architecture Ltd.

--- Boundary Line

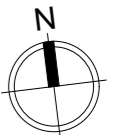

Urbanist Architecture
 2 Little Thames Walk London SE8 3FB
 2 Eaton Gate London SW1W 9BJ
 T: 0203 793 7878
 E: info@urbanistarchitecture.co.uk
 W: www.urbanistarchitecture.co.uk

Project Description:
 Addition of a roof extension containing one bedroom and an en-suite bathroom

Site Address:
 2 Henrietta Gardens, Winchmore Hill,
 London N21 3BF


Drawing Name:
 Plans Existing
 First Floor


Drawing Status: Planning - DRAFT
Scale: 1:50 @A3 **Drawn:** SM
Date: 12/12/2023 **Checked:** RC

Drawing no

project	originator	zone	level	type	role	no.	rev
294 - N21	- URB	- ZZ	- XX	- DR	- A	- 1003	- 02
							3BF

First Floor
 Scale: 1:50

 


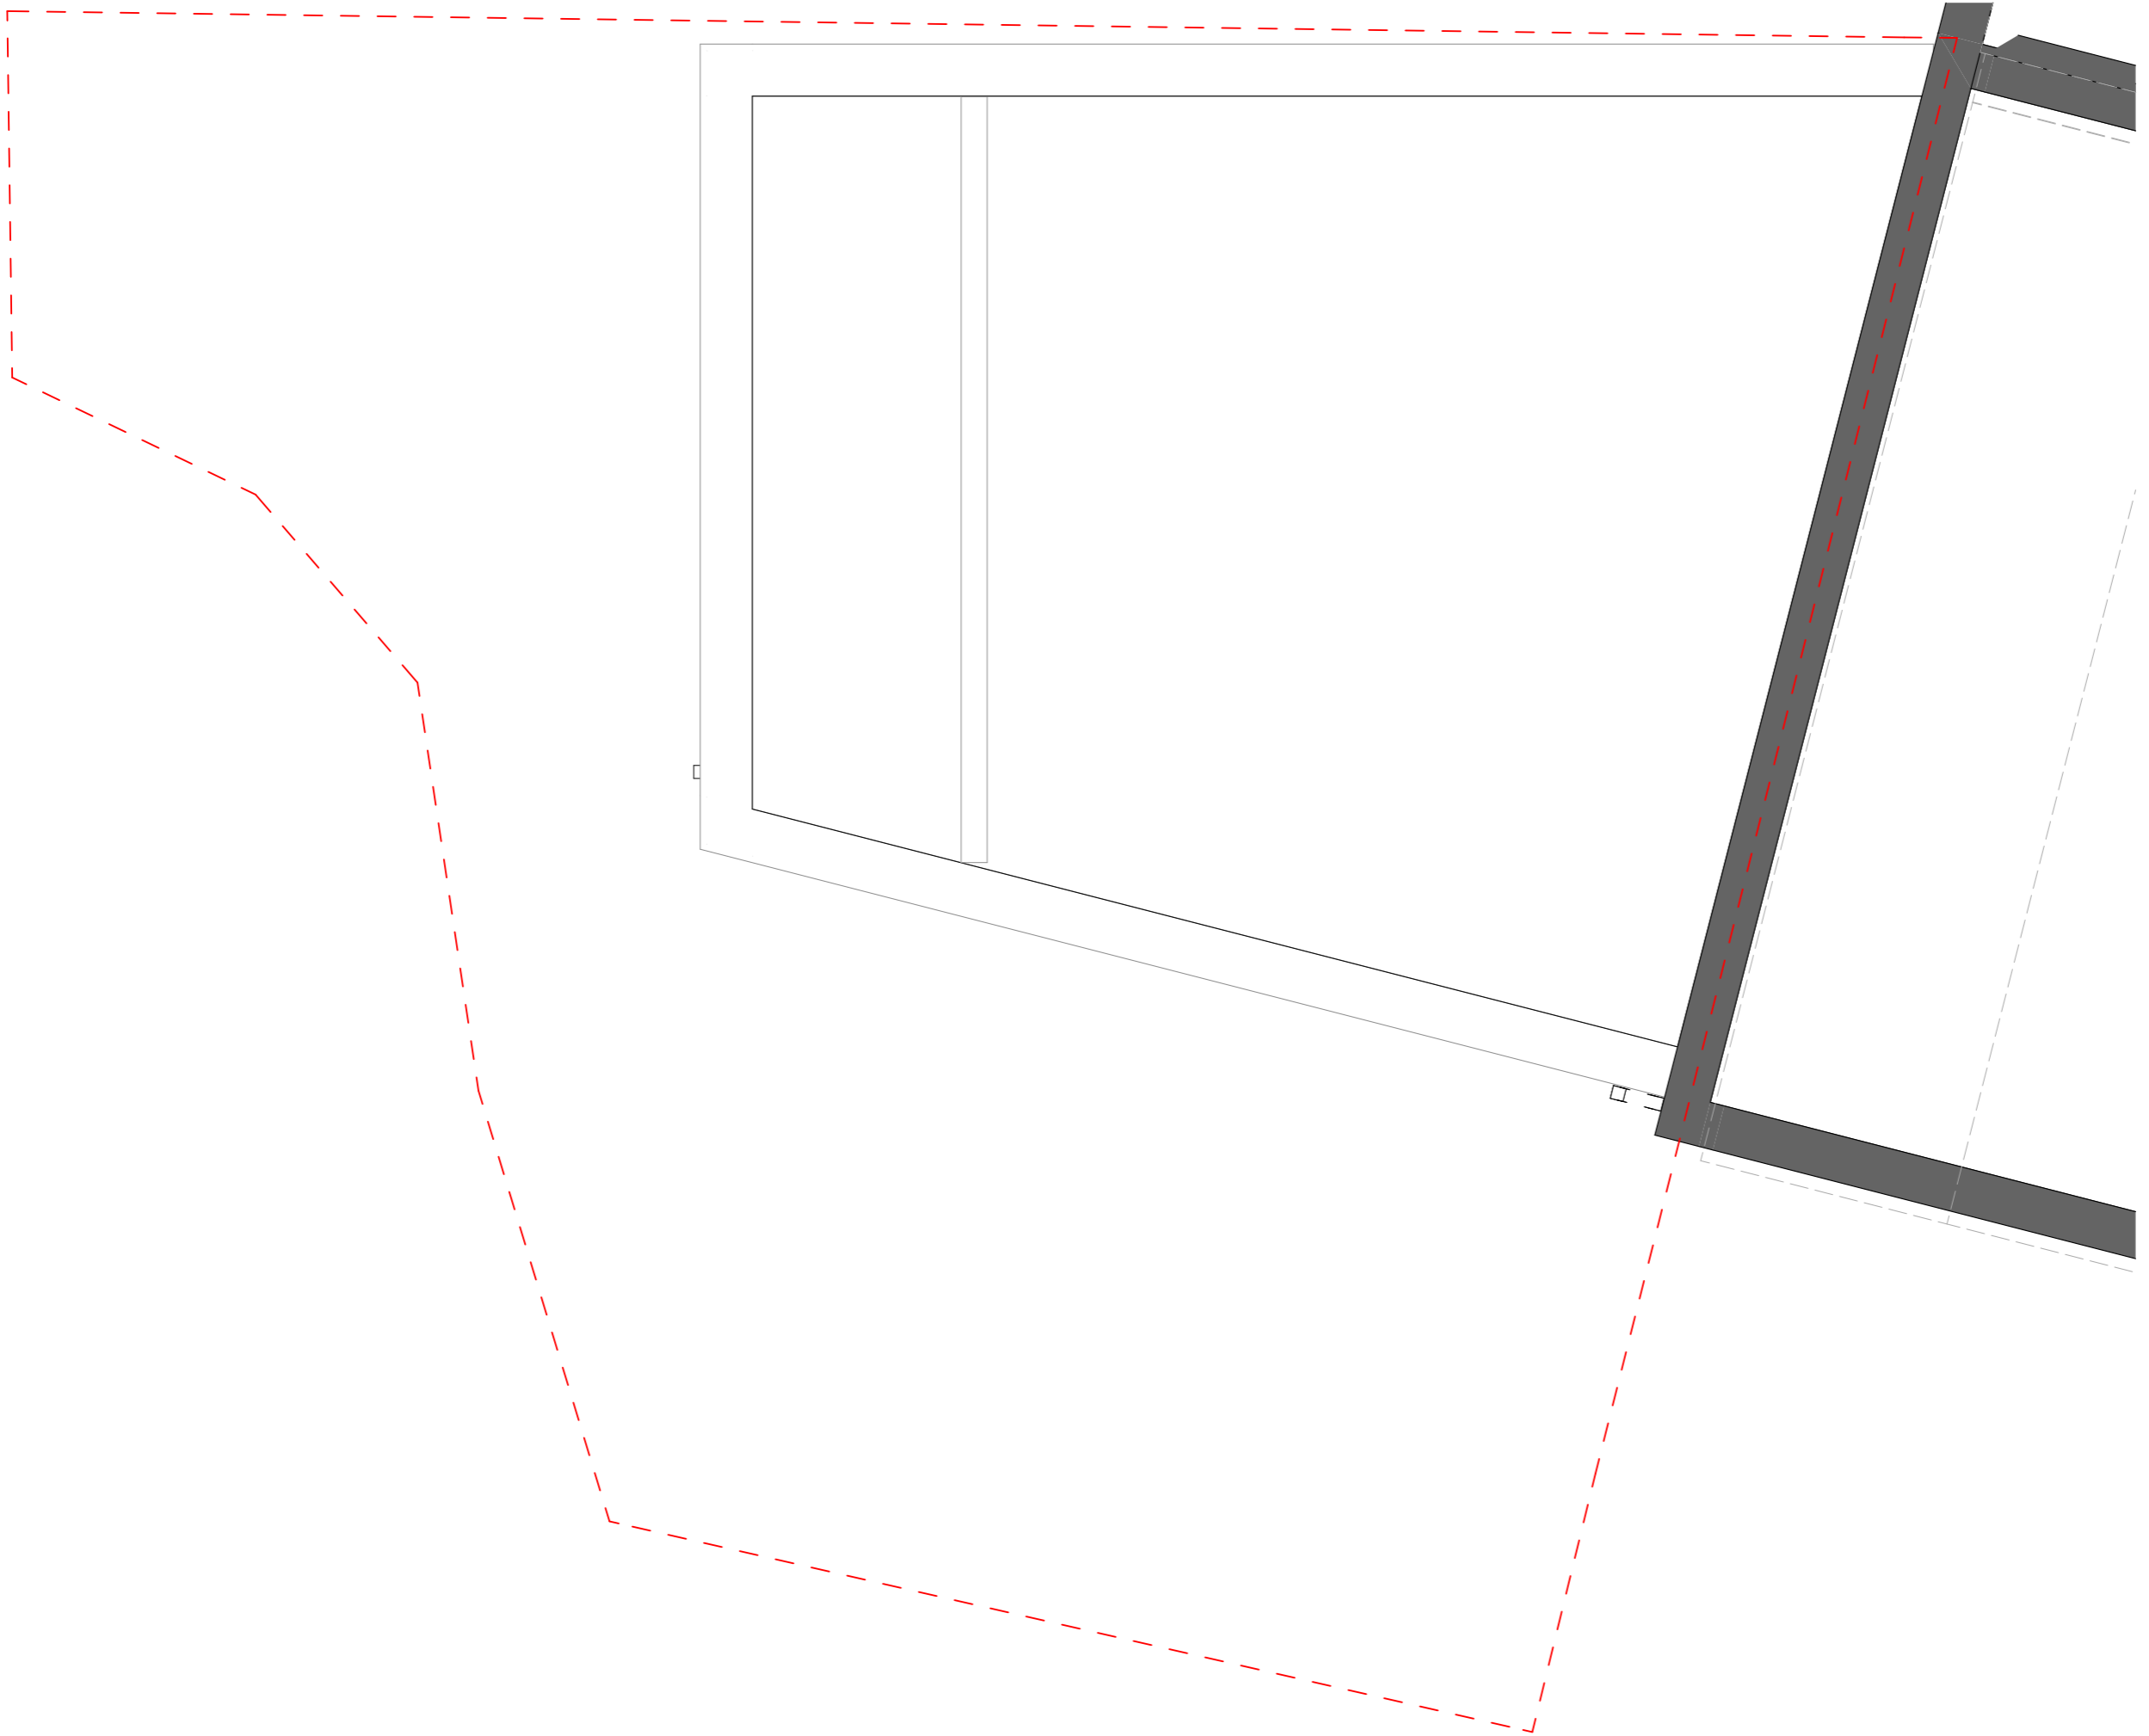

Notes

Do not scale from this drawing. To be read in conjunction with all relevant Architects', Services and Structural Engineers' information. Architect to be immediately notified of discrepancies. Copyright belongs to Urbanist Architecture Ltd.

--- Boundary Line

 

Urbanist Architecture

2 Little Thames Walk London SE8 3FB
 2 Eaton Gate London SW1W 9BJ
 T: 0203 793 7878
 E: info@urbanistarchitecture.co.uk
 W: www.urbanistarchitecture.co.uk

Project Description:

Addition of a roof extension containing one bedroom and an en-suite bathroom

Site Address:

2 Henrietta Gardens, Winchmore Hill,
 London N21 3BF

Drawing Name:

Plans Existing
 Second Floor


Drawing Status: Planning - DRAFT


Scale: 1:50 @A3 Drawn: SM
 Date: 12/12/2023 Checked: RC

Drawing no

project	originator	zone	level	type	role	no.	rev
294 - N21	- URB	- ZZ	- XX	- DR	- A	- 1004	- 02
							3BF

Second Floor
 Scale: 1:50

 


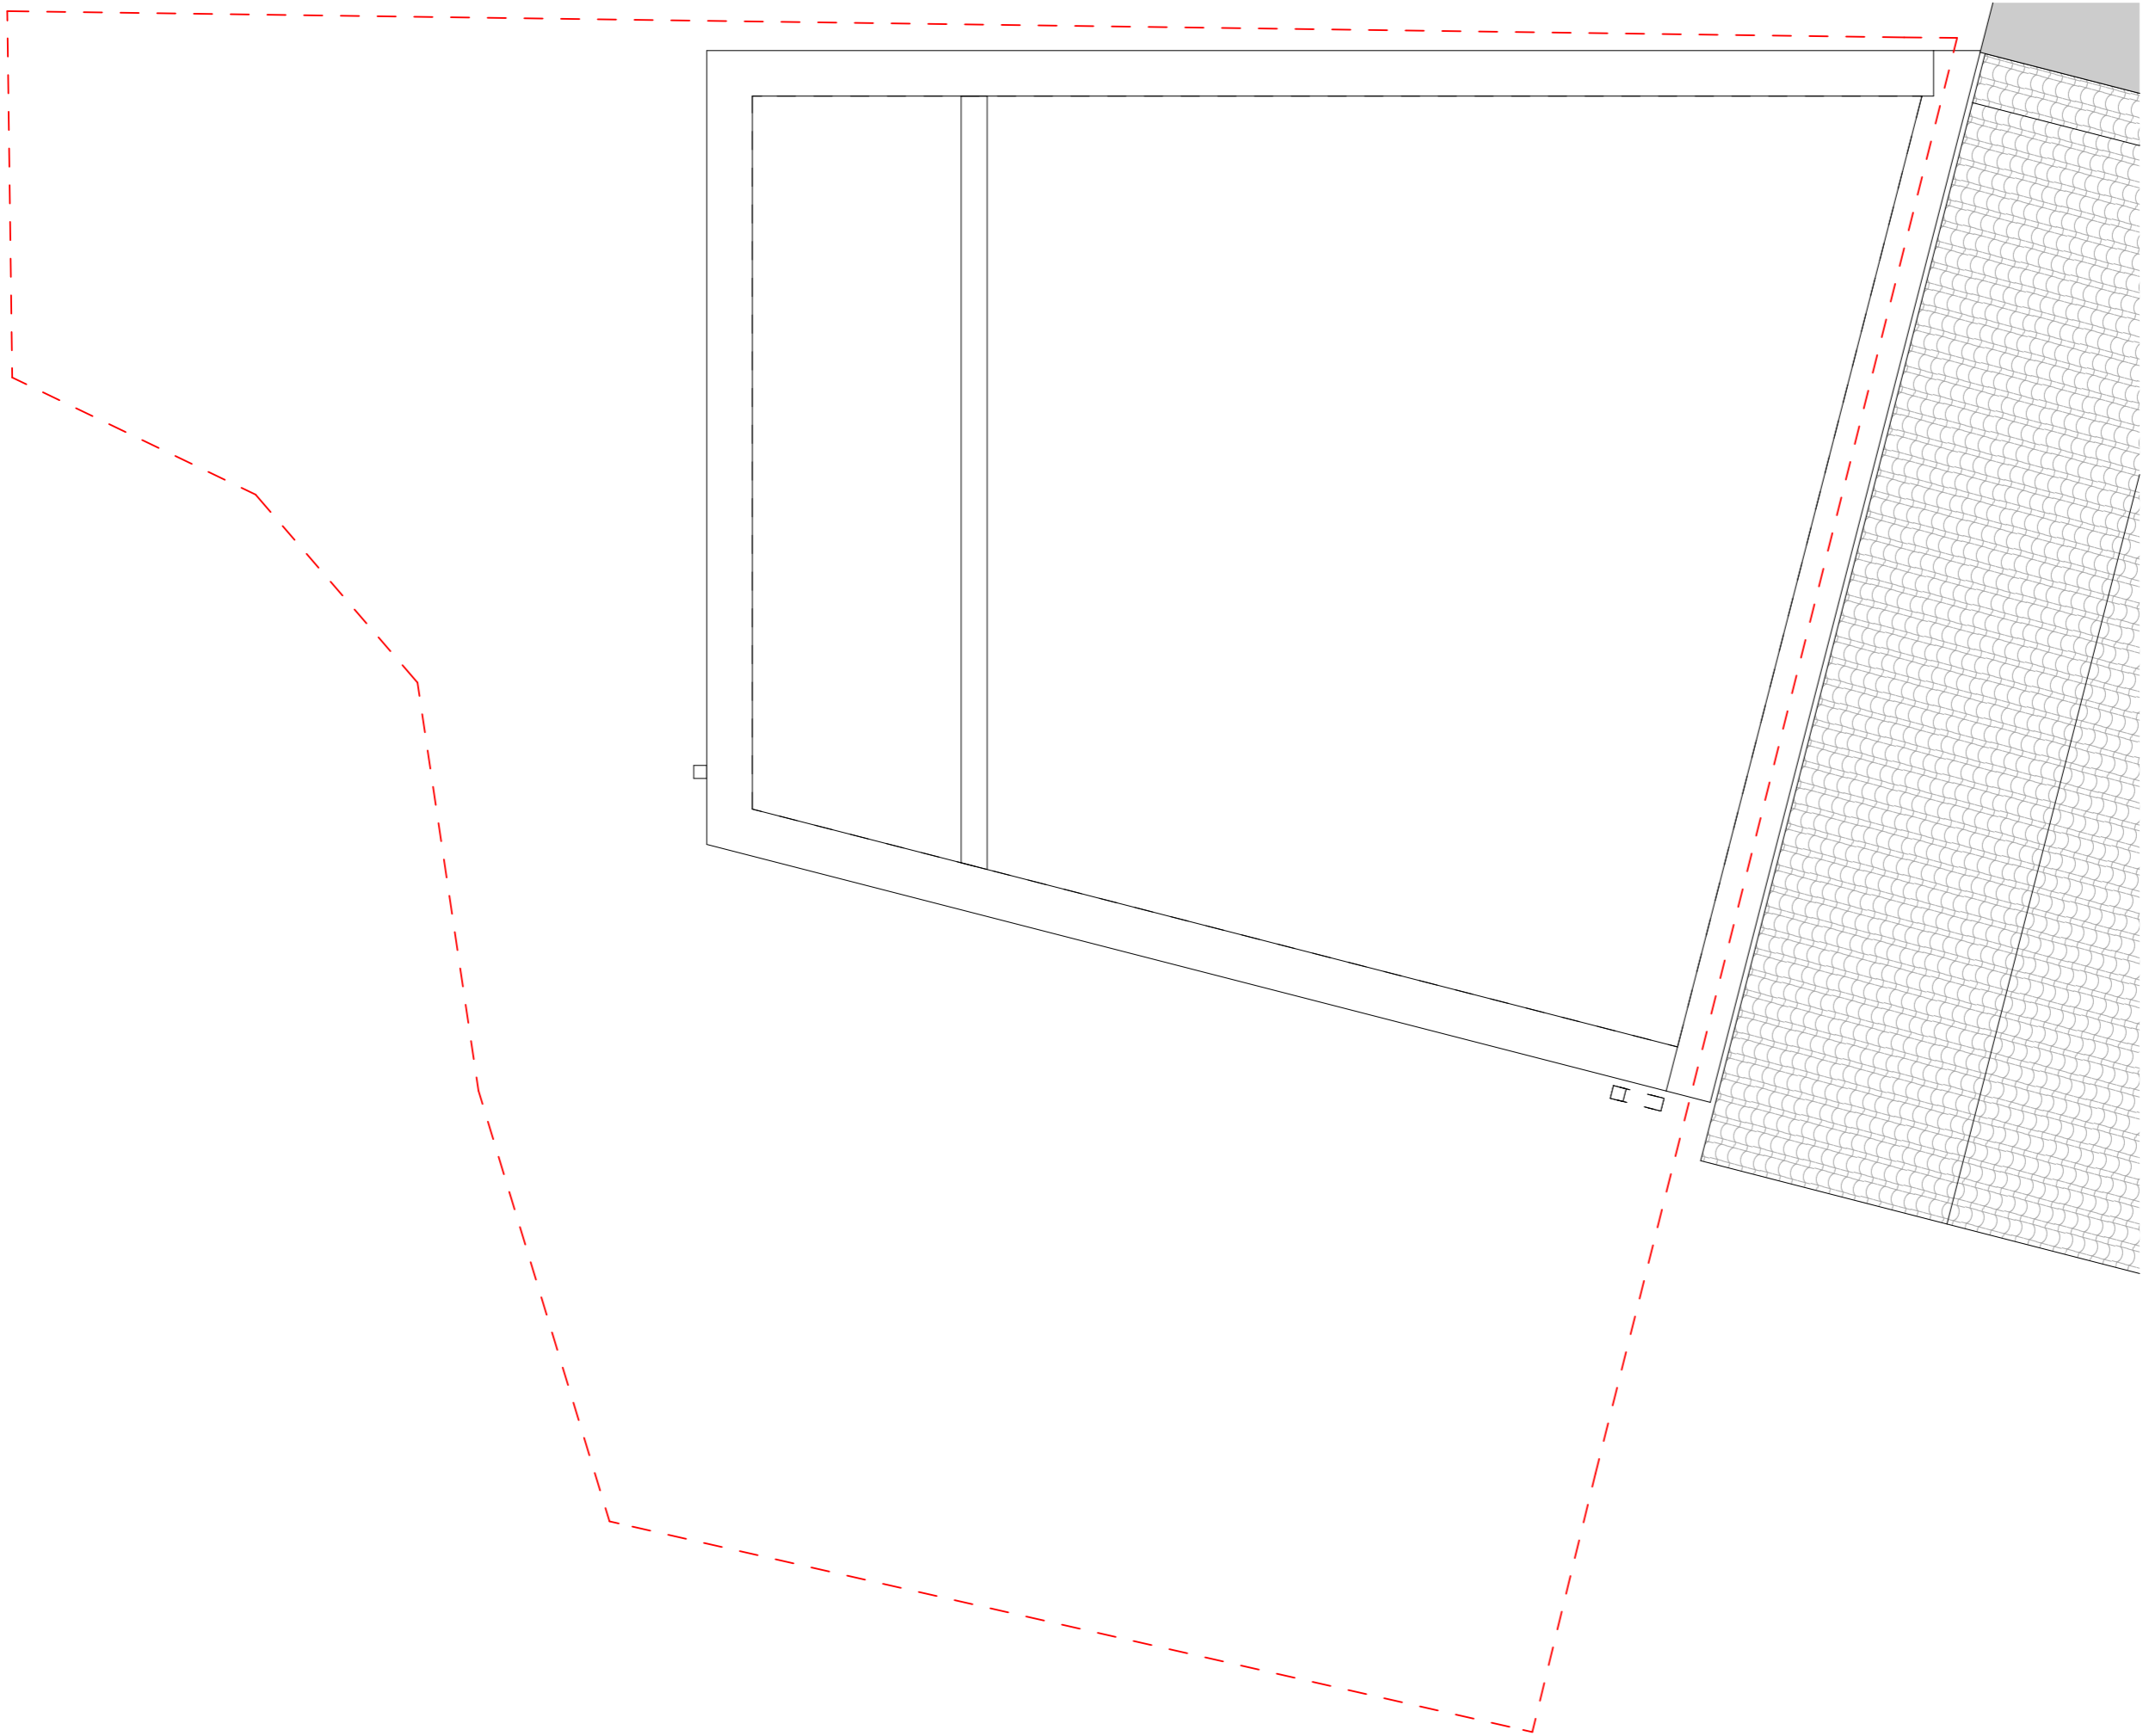

Notes

Do not scale from this drawing. To be read in conjunction with all relevant Architects', Services and Structural Engineers' information. Architect to be immediately notified of discrepancies. Copyright belongs to Urbanist Architecture Ltd.

--- Boundary Line

 

Urbanist Architecture

2 Little Thames Walk London SE8 3FB
 2 Eaton Gate London SW1W 9BJ
 T: 0203 793 7878
 E: info@urbanistarchitecture.co.uk
 W: www.urbanistarchitecture.co.uk

Project Description:
 Addition of a roof extension containing one bedroom and an en-suite bathroom

Site Address:
 2 Henrietta Gardens, Winchmore Hill,
 London N21 3BF


Drawing Name:
 Plans Existing
 Roof

Drawing Status: Planning - DRAFT

Scale: 1:50 @A3 **Drawn:** SM
Date: 12/12/2023 **Checked:** RC

Drawing no


project	originator	zone	level	type	role	no.	rev
294 - N21	- URB	- ZZ	- XX	- DR	- A	- 1005	- 02
							3BF

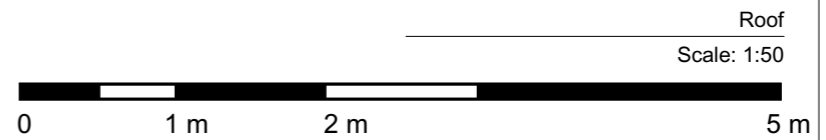

Notes

Do not scale from this drawing. To be read in conjunction with all relevant Architects', Services and Structural Engineers' information. Architect to be immediately notified of discrepancies. Copyright belongs to Urbanist Architecture Ltd.

--- Boundary Line

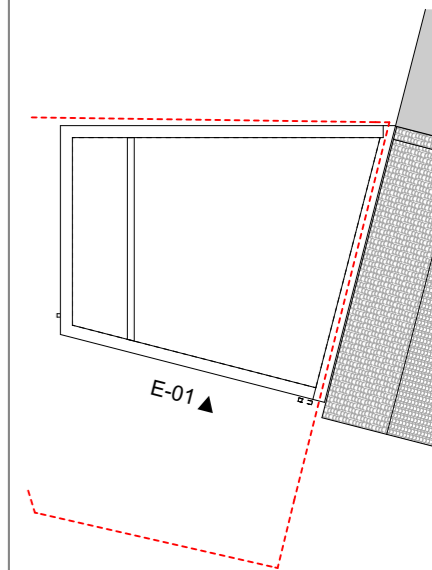

E-01 Elevation
Scale: 1:50



Urbanist Architecture

2 Little Thames Walk London SE8 3FB
2 Eaton Gate London SW1W 9BJ
T: 0203 793 7878
E: info@urbanistarchitecture.co.uk
W: www.urbanistarchitecture.co.uk

Project Description:

Addition of a roof extension containing one bedroom and an en-suite bathroom

Site Address:

2 Henrietta Gardens, Winchmore Hill,
London N21 3BF

Drawing Name:


Elevations Existing
E-01 Elevation

Drawing Status: Planning - DRAFT

Scale: 1:50 @A3 Drawn: SM
Date: 12/12/2023 Checked: RC

Drawing no


project	originator	zone	level	type	role	no.	rev
294 - N21	- URB	- ZZ	- E1	- DR	- A	- 1011	- 02
							3BF

 

Notes

Do not scale from this drawing. To be read in conjunction with all relevant Architects', Services and Structural Engineers' information. Architect to be immediately notified of discrepancies. Copyright belongs to Urbanist Architecture Ltd.

--- Boundary Line

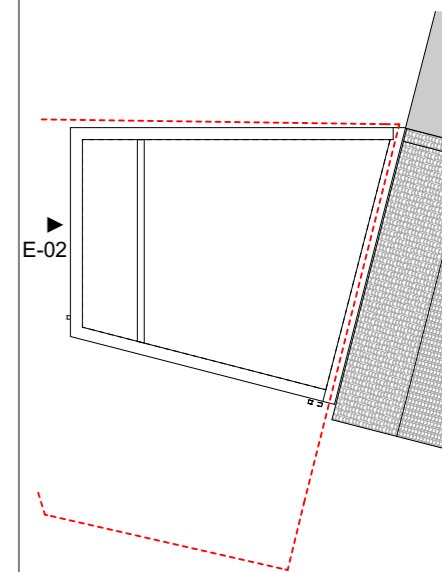

E-02 Elevation
Scale: 1:50



Urbanist Architecture

2 Little Thames Walk London SE8 3FB
2 Eaton Gate London SW1W 9BJ
T: 0203 793 7878
E: info@urbanistarchitecture.co.uk
W: www.urbanistarchitecture.co.uk

Project Description:

Addition of a roof extension containing one bedroom and an en-suite bathroom

Site Address:

2 Henrietta Gardens, Winchmore Hill,
London N21 3BF

Drawing Name:


Elevations Existing
E-02 Elevation


Drawing Status: Planning - DRAFT

Scale: 1:50 @A3 Drawn: SM
Date: 12/12/2023 Checked: RC


Drawing no

project	originator	zone	level	type	role	no.	rev
294 - N21	- URB	- ZZ	- E2	- DR	- A	- 1012	- 02
							3BF

 

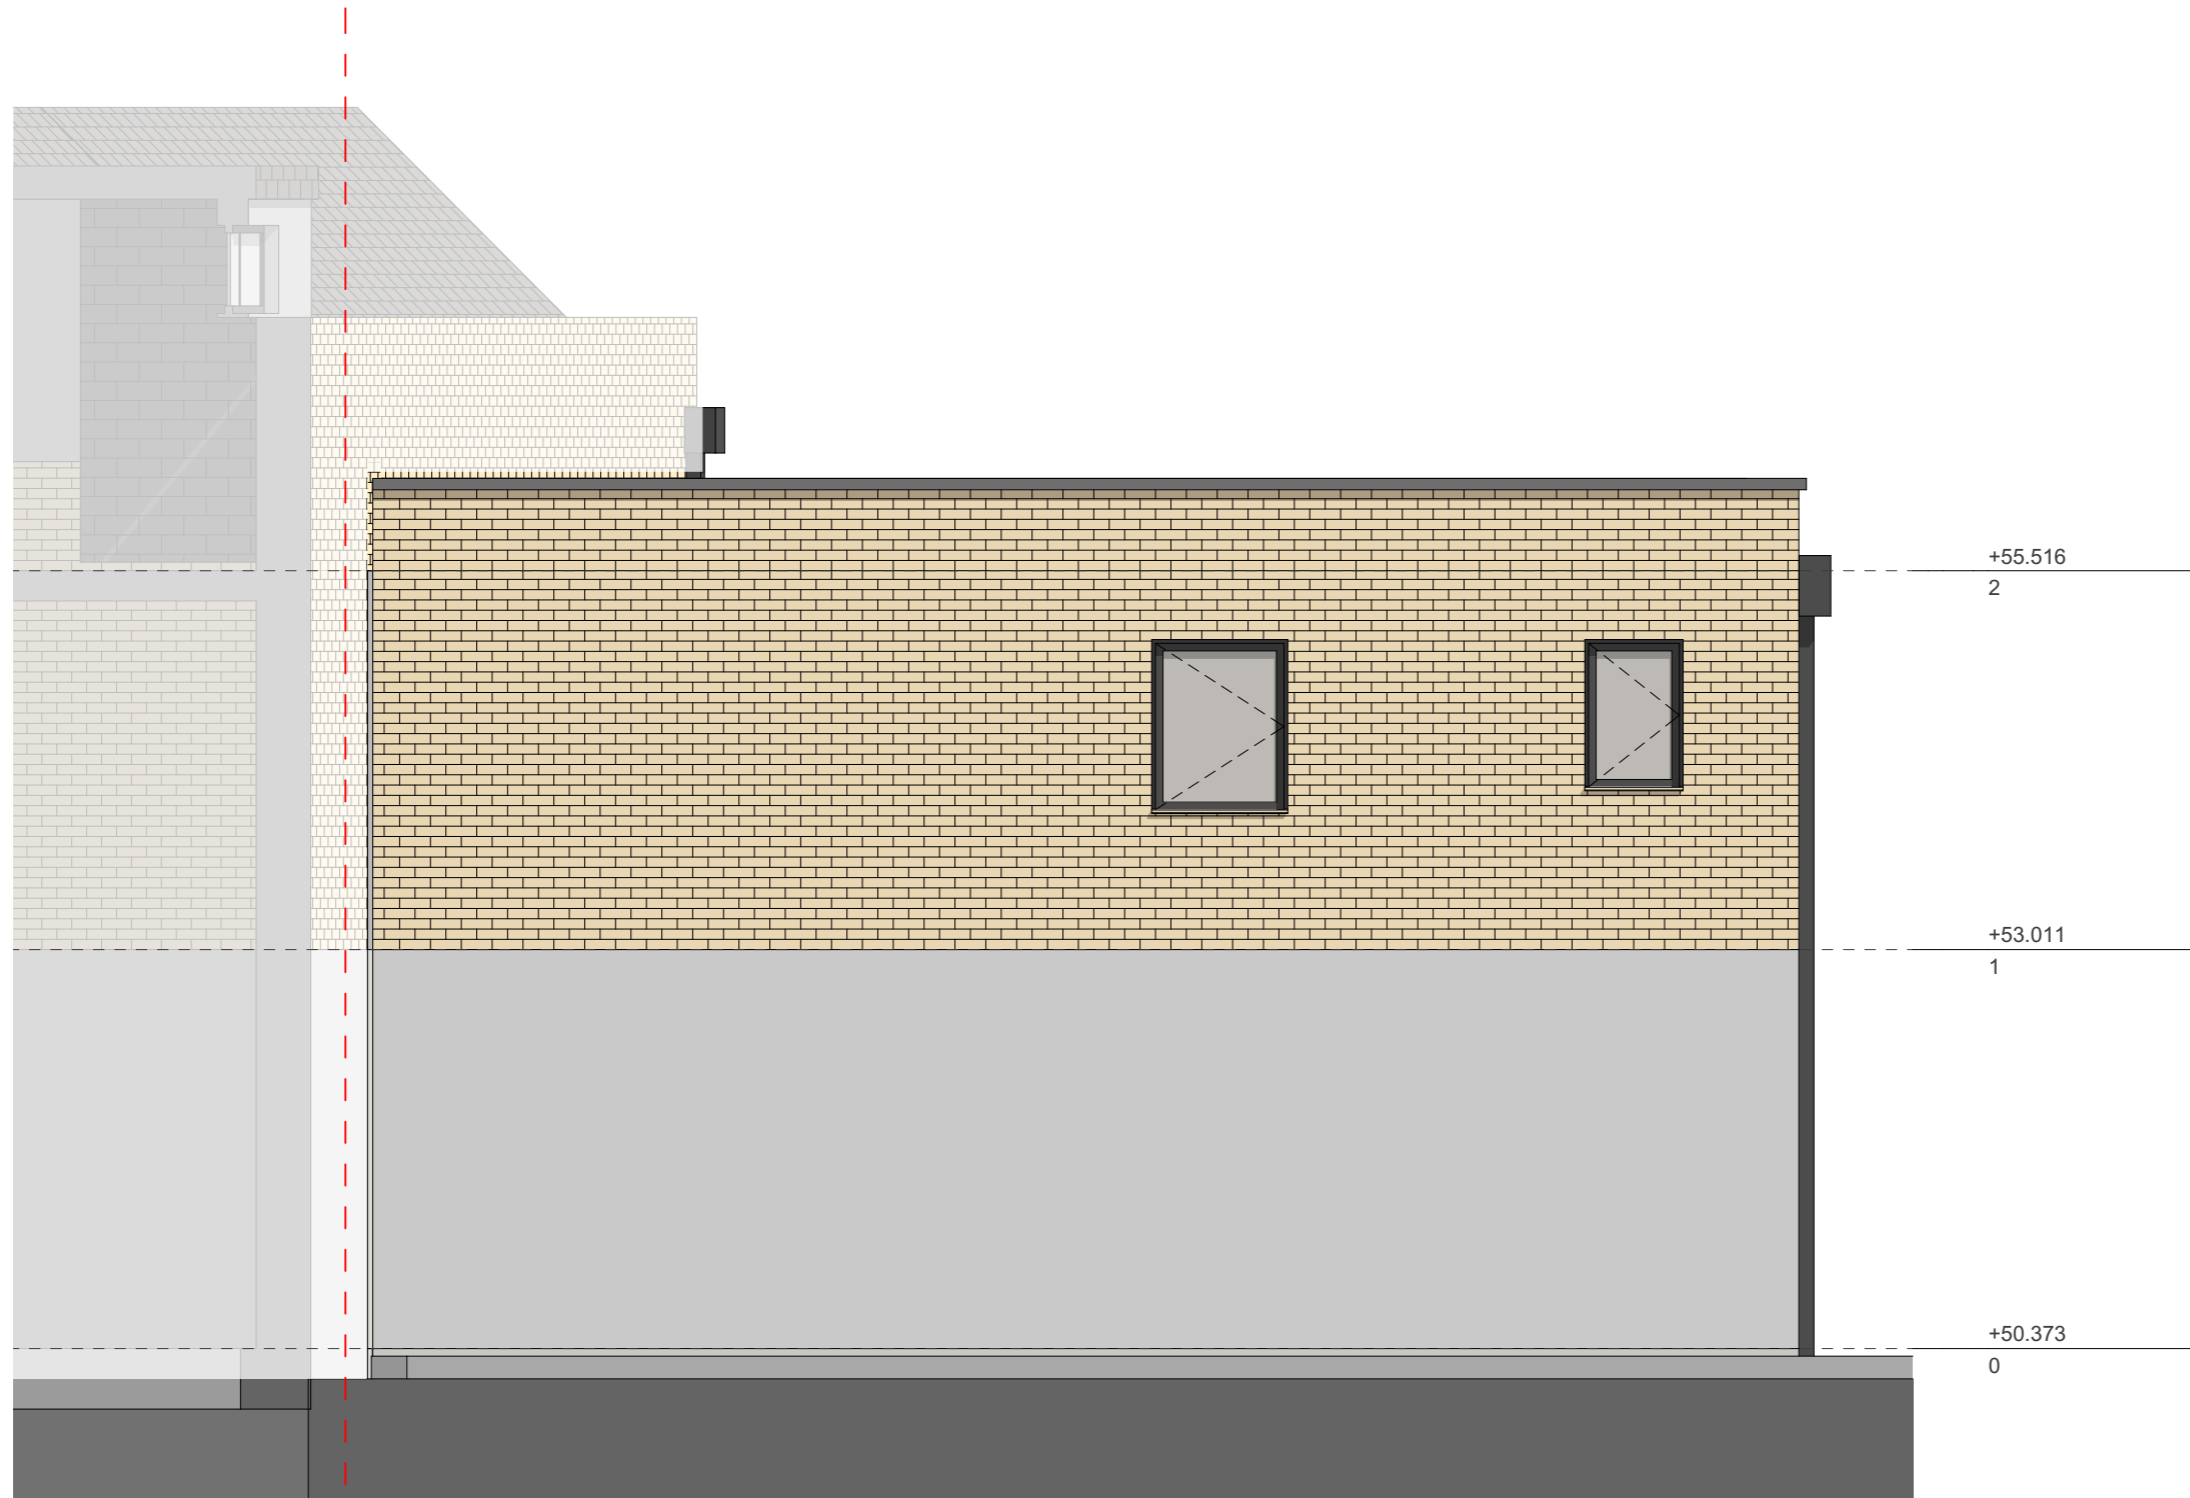


E-03 Elevation
Scale: 1:50

 

Notes

Do not scale from this drawing. To be read in conjunction with all relevant Architects', Services and Structural Engineers' information. Architect to be immediately notified of discrepancies. Copyright belongs to Urbanist Architecture Ltd.

--- Boundary Line

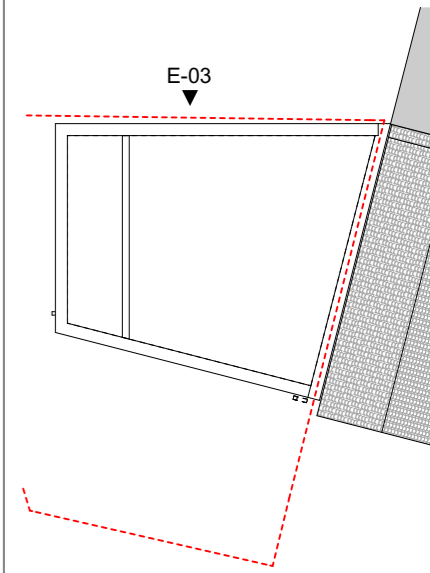

Urbanist Architecture

2 Little Thames Walk London SE8 3FB
 2 Eaton Gate London SW1W 9BJ
 T: 0203 793 7878
 E: info@urbanistarchitecture.co.uk
 W: www.urbanistarchitecture.co.uk

Project Description:
 Addition of a roof extension containing one bedroom and an en-suite bathroom

Site Address:
 2 Henrietta Gardens, Winchmore Hill,
 London N21 3BF

Drawing Name:
 Elevations Existing
 E-03 Elevation


Drawing Status: Planning - DRAFT
Scale: 1:50 @A3 **Drawn:** SM
Date: 12/12/2023 **Checked:** RC

Drawing no							
project	originator	zone	level	type	role	no.	rev
294 - N21	- URB	- ZZ	- E3	- DR	- A	- 1013	- 02
							3BF

Notes

Do not scale from this drawing. To be read in conjunction with all relevant Architects', Services and Structural Engineers' information. Architect to be immediately notified of discrepancies. Copyright belongs to Urbanist Architecture Ltd.

--- Boundary Line

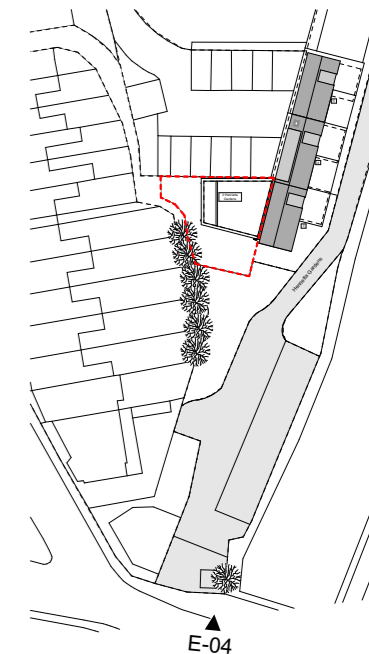

Elevation - Streetscape
Scale: 1:100



Urbanist Architecture

2 Little Thames Walk London SE8 3FB
2 Eaton Gate London SW1W 9BJ
T: 0203 793 7878
E: info@urbanistarchitecture.co.uk
W: www.urbanistarchitecture.co.uk

Project Description:

Addition of a roof extension containing one bedroom and an en-suite bathroom

Site Address:

2 Henrietta Gardens, Winchmore Hill,
London N21 3BF

Drawing Name:

Elevations Existing
Elevation - Streetscape

Drawing Status: Planning - DRAFT

Scale: 1:100 @A3 Drawn: SM
Date: 12/12/2023 Checked: RC

Drawing no

project	originator	zone	level	type	role	no.	rev
294 - N21	- URB	- ZZ	- E1	- DR	- A	- 1014	- 02
							3BF

