
 



Location Plan

1:1250

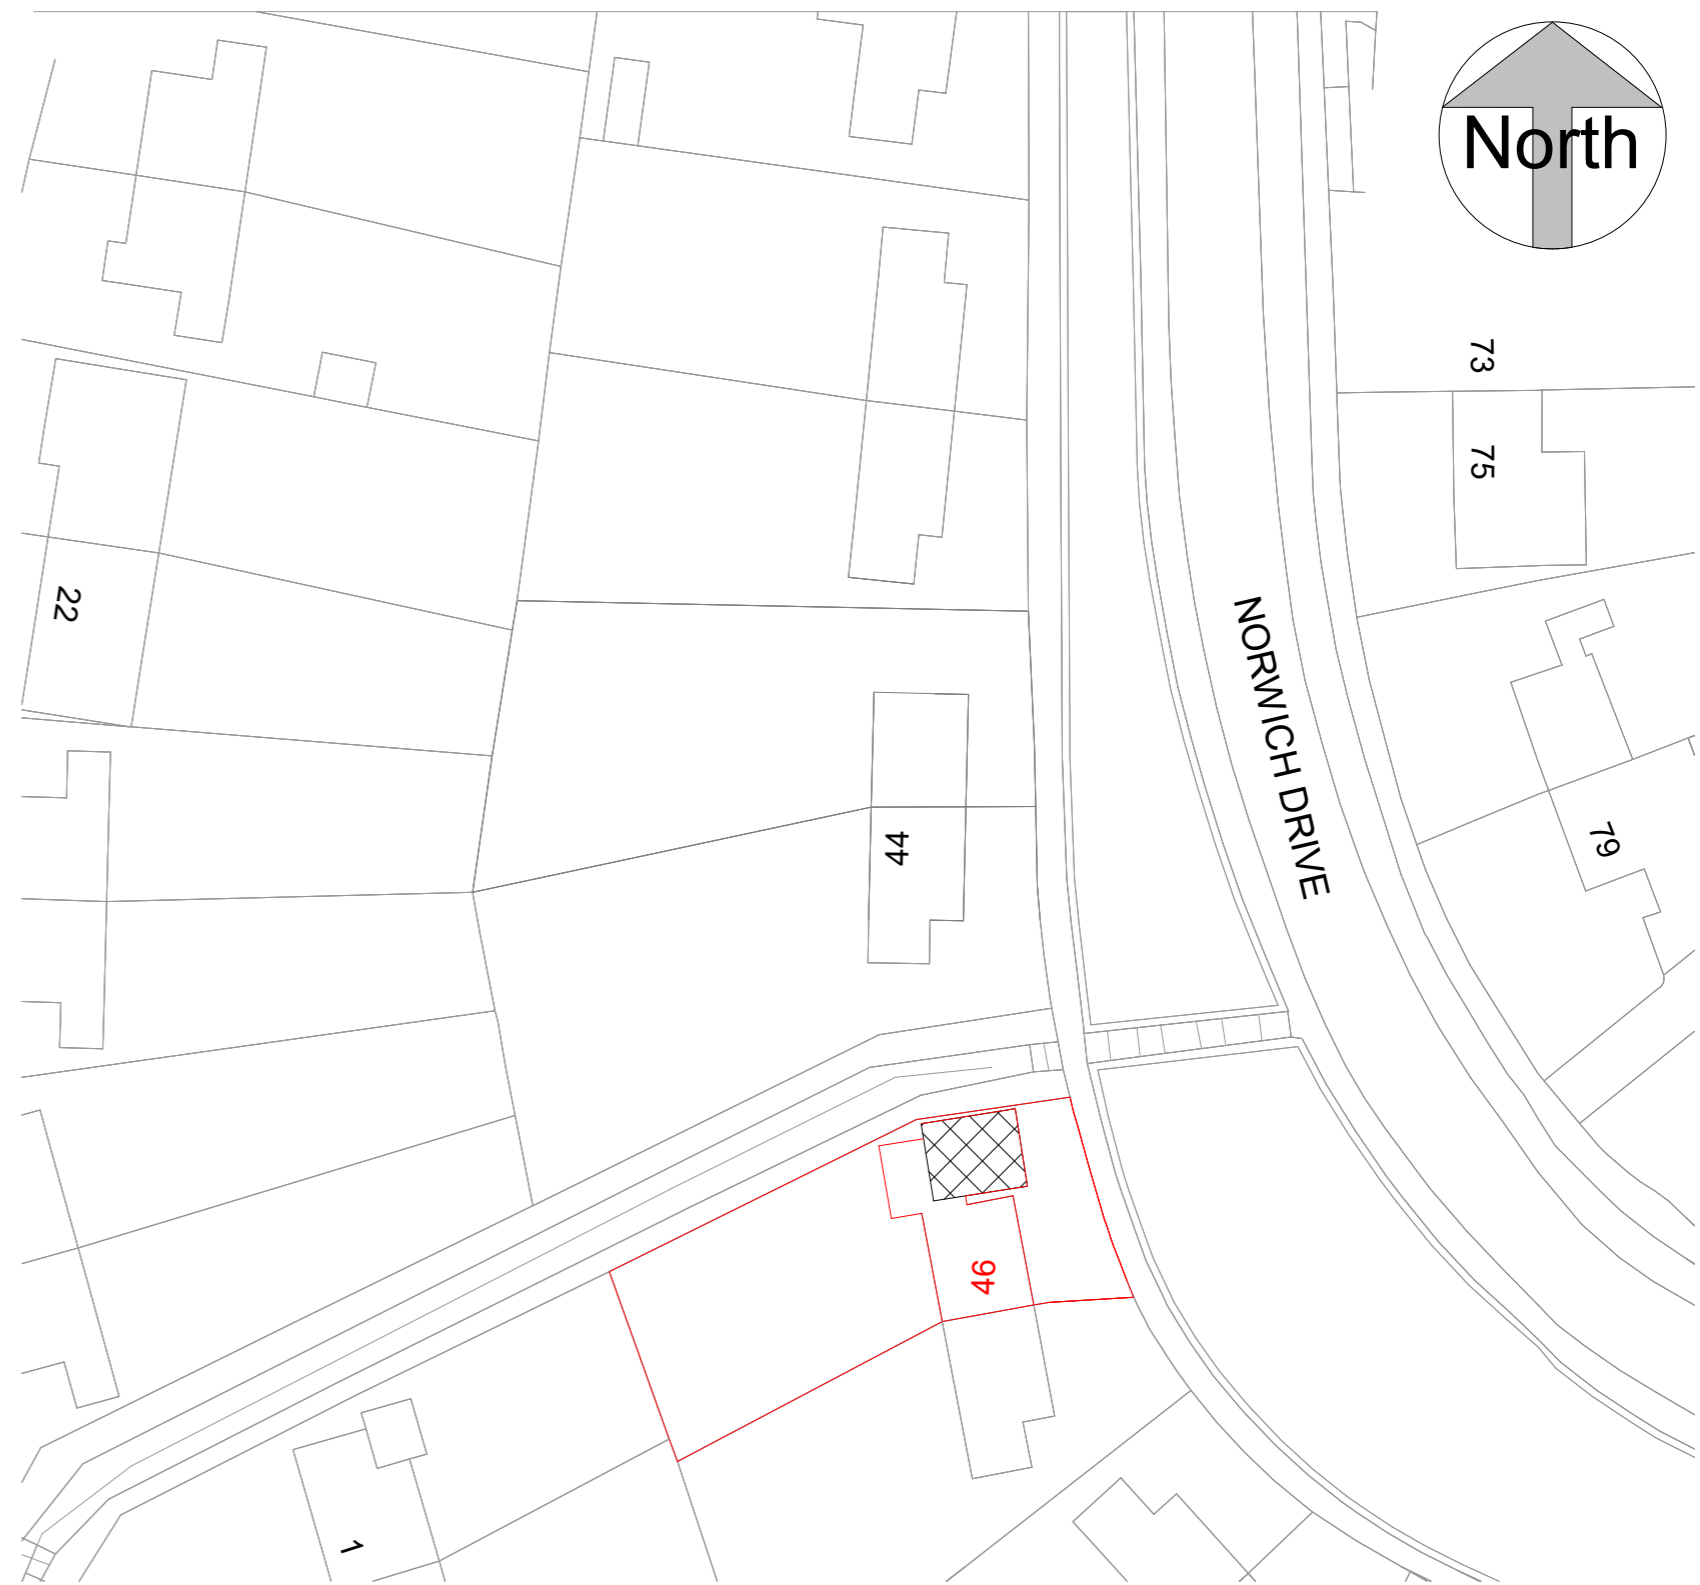


Block Plan

1:500

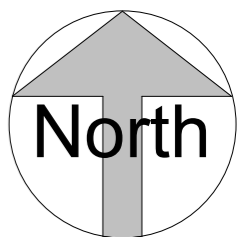

ReQuestAPlan
Map number: TQRQM23298094347882

ReQuestAPlan
Map number: TQRQM23298094347882
Title: 46 Norwich Drive, BN2 4LE
Map Produced for: Parkers Design
© Crown copyright and database rights 2023 OS 100042766

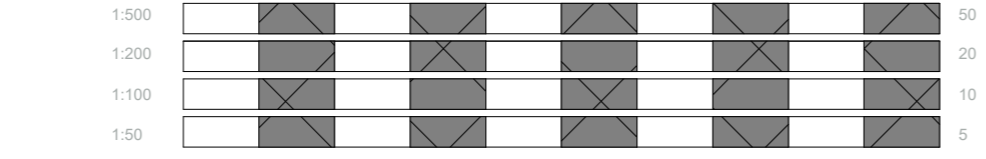

All measurement to be checked on site prior to any comment

Parkers Design Limited - The Studio @ 90, PO9 2PR www.pexd.co.uk - info@parkersdesign.com - 07776 008822

PROJECT 46 Norwich Drive BN2 4LE		CLIENT Mutch		
SHEET Site Plan		Date	Issue Date	Scale (@ A3) As indicated
		Drawn by SW	DRAWING NUMBER P 0	REV
		Checked by SR		