
 



Location Plan

1:1250

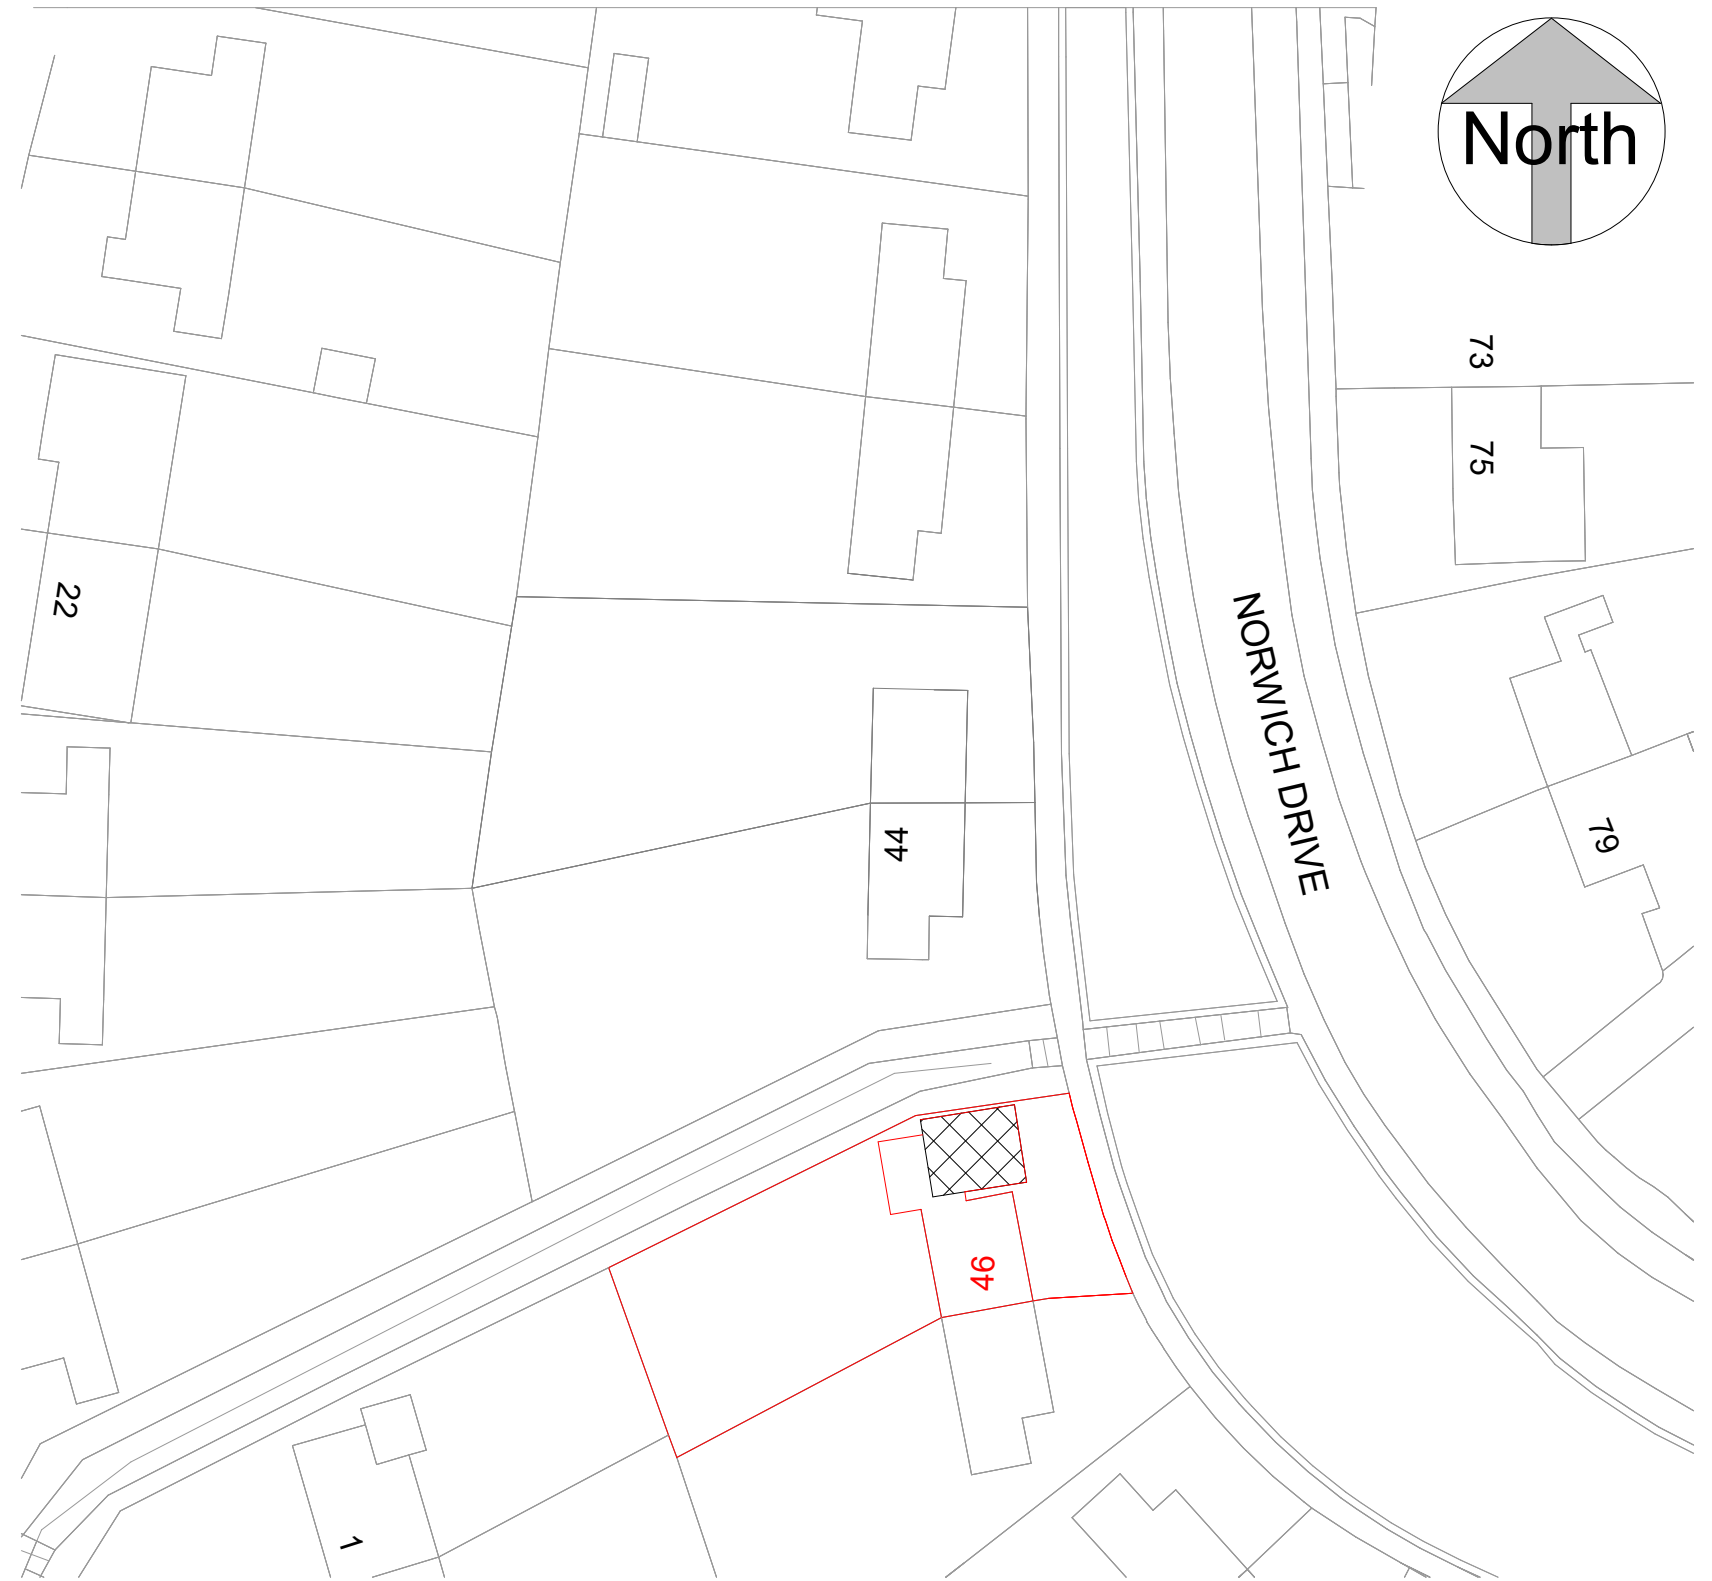


Block Plan

1:500

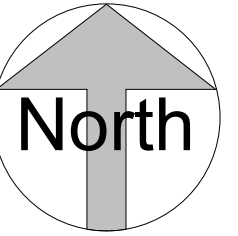

ReQuestAPlan  
Map number: TQRQM23298094347882

ReQuestAPlan  
Map number: TQRQM23298094347882  
Title: 46 Norwich Drive, BN2 4LE  
Map Produced for: Parkers Design  
© Crown copyright and database rights 2023 OS 100042766

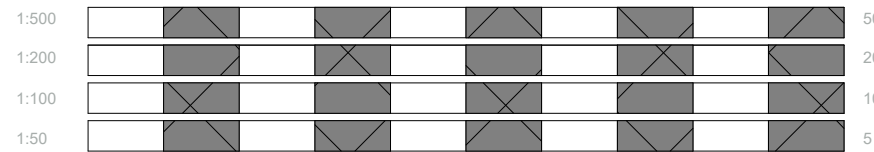


All measurement to be checked on site prior to any comment

Parkers Design Limited - The Studio @ 90, PO9 2PR


www.pexd.co.uk - info@parkersdesign.com - 07776 008822

PROJECT <b>46 Norwich Drive BN2 4LE</b>		CLIENT <b>Mutch</b>	
SHEET <b>Site Plan</b>	Date	Issue Date	Scale (@ A3) As indicated
	Drawn by SW	DRAWING NUMBER P 0	REV
	Checked by SR		

Existing Pre Ground Floor

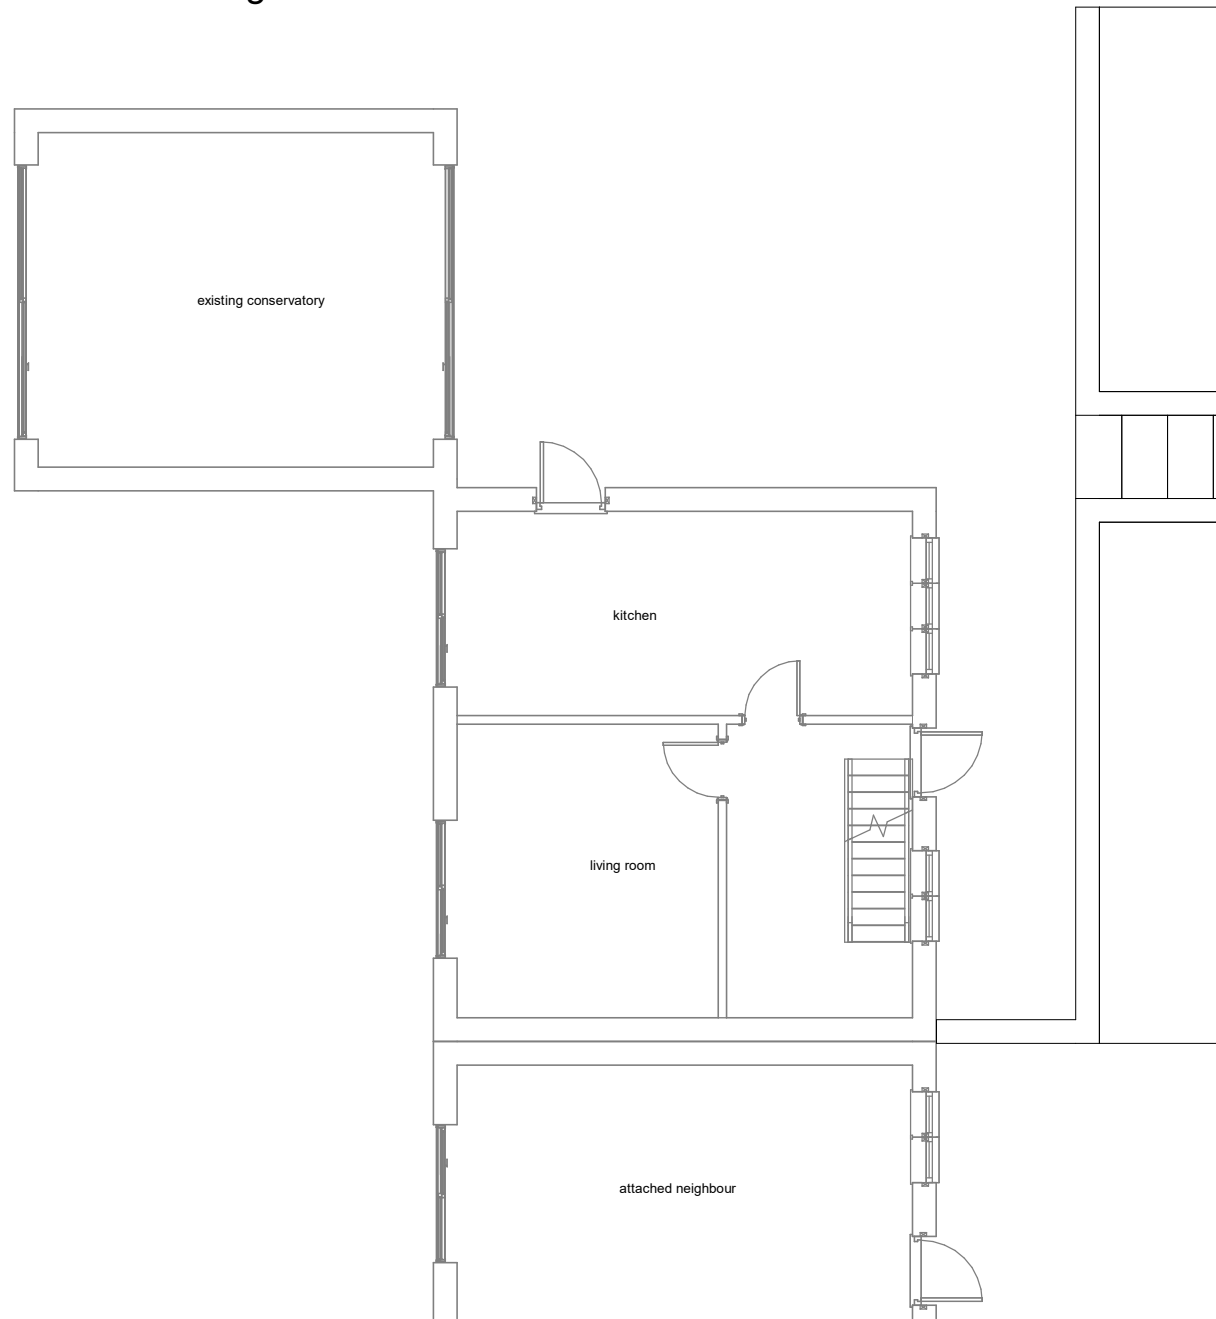

Existing Ground Floor

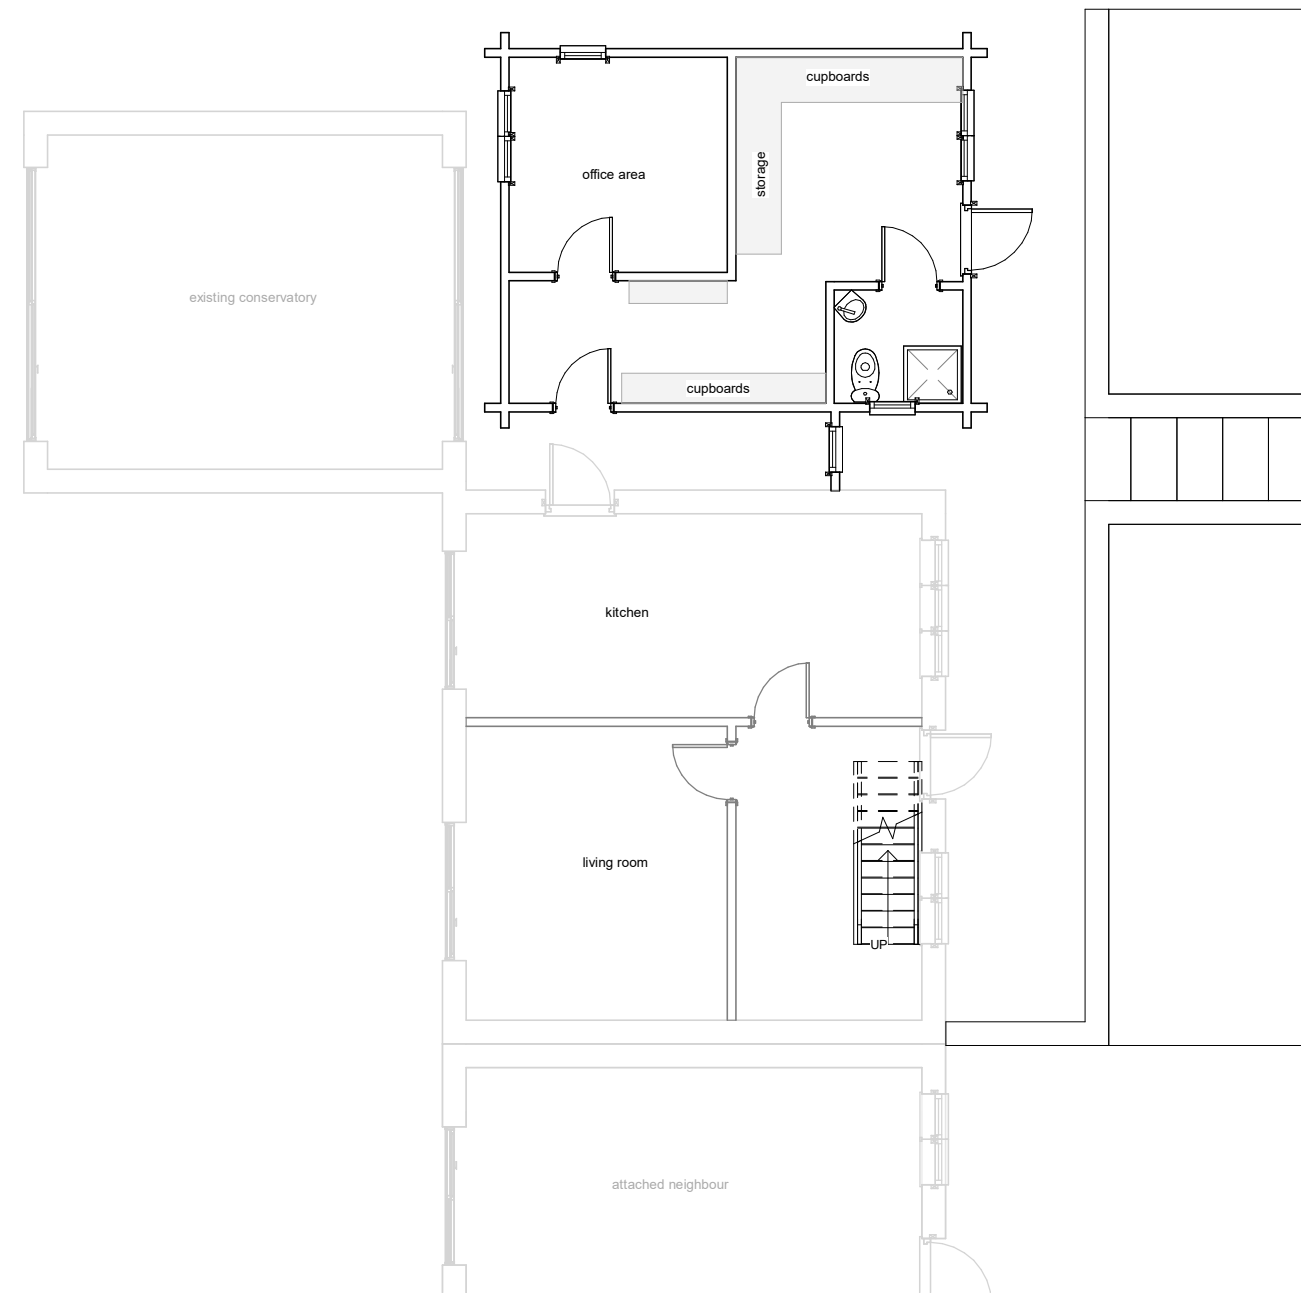

1:500		50
1:200		20
1:100		10
1:50		5


All measurement to be checked on site prior to any comment

Parkers Design Limited - The Studio @ 90, PO9 2PR


www.pexd.co.uk - info@parkersdesign.com - 07776 008822

PROJECT	46 Norwich Drive BN2 4LE			CLIENT	Mutch	
SHEET	Floor Plan			Date	Issue Date	Scale (@ A3) 1 : 100
				Drawn by	SW	DRAWING NUMBER
				Checked by	SR	P 1
						REV


Existing North

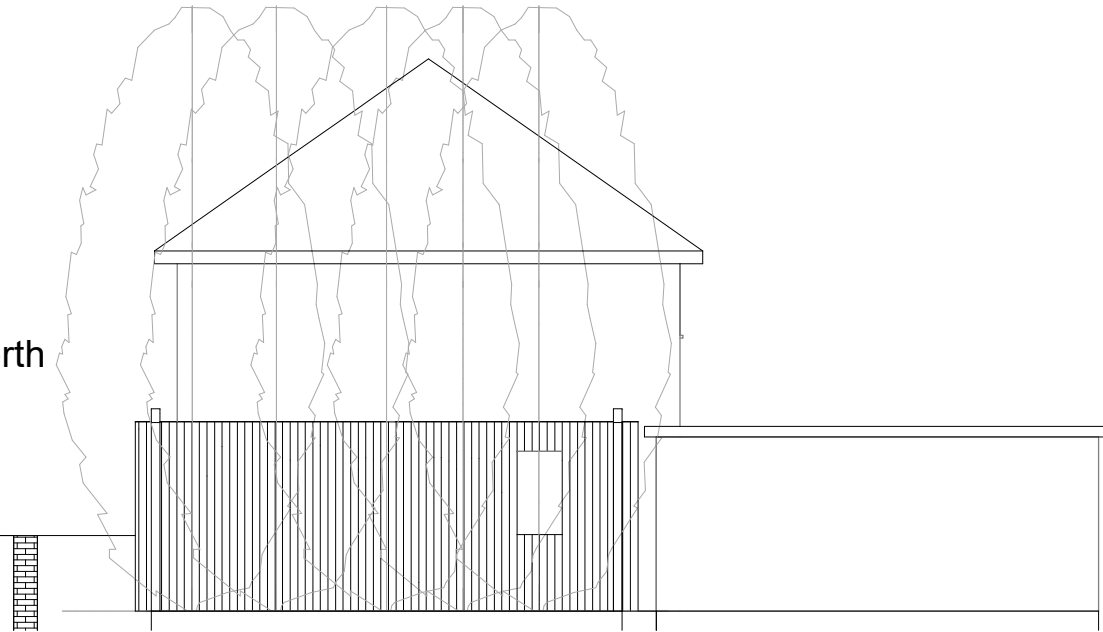

Existing South

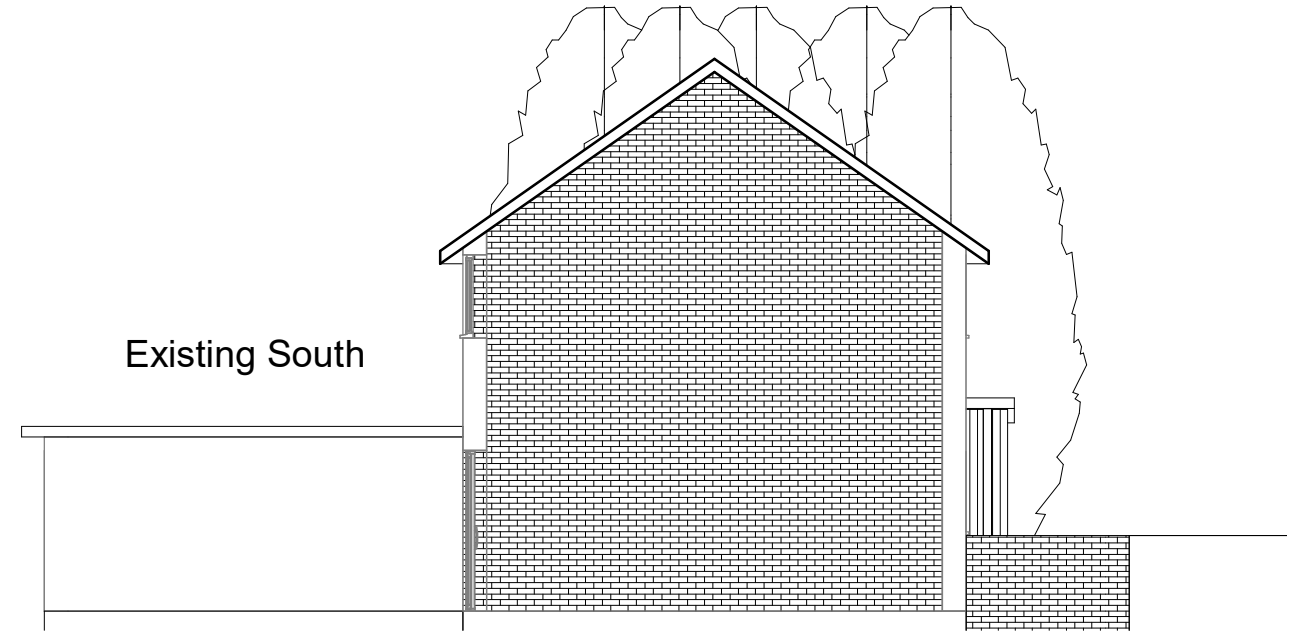

Existing West

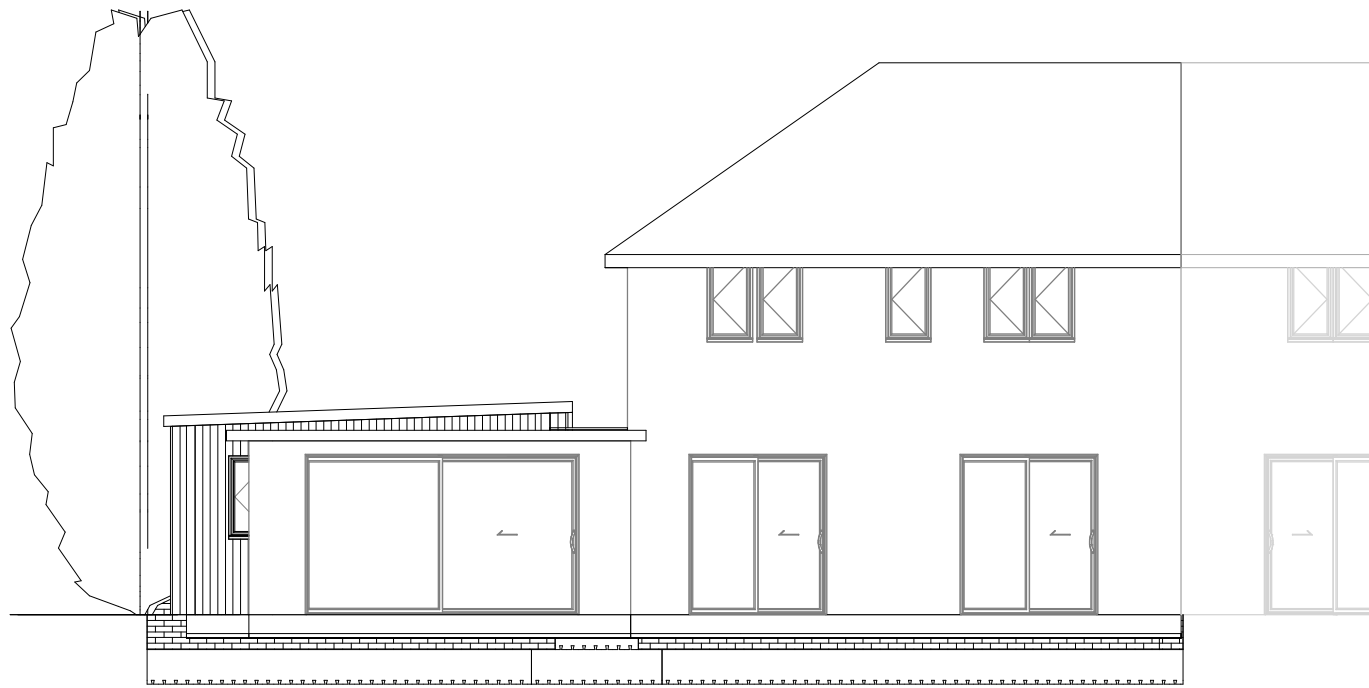

Existing East



Topography from the streetscene is much higher



1:500		50
1:200		20
1:100		10
1:50		5

All measurement to be checked on site prior to any comment


Parkers Design Limited - The Studio @ 90, PO9 2PR

www.pexd.co.uk - info@parkersdesign.com - 07776 008822


PROJECT  
**46 Norwich Drive BN2 4LE**

CLIENT		<b>Mutch</b>	
Date	Issue Date	Scale (@ A3)	1 : 100
Drawn by	SW	DRAWING NUMBER	REV
Checked by	SR	P 2	

SHEET  
**Existing Elevations**

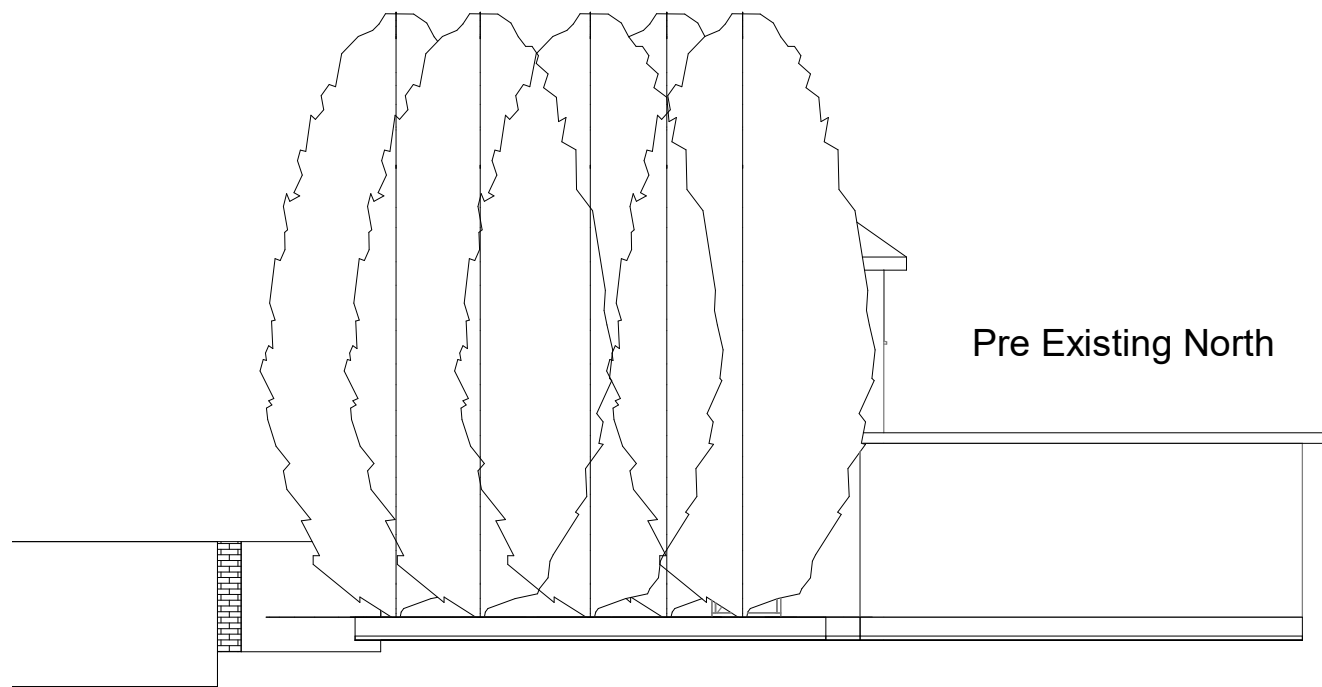

Pre Existing North

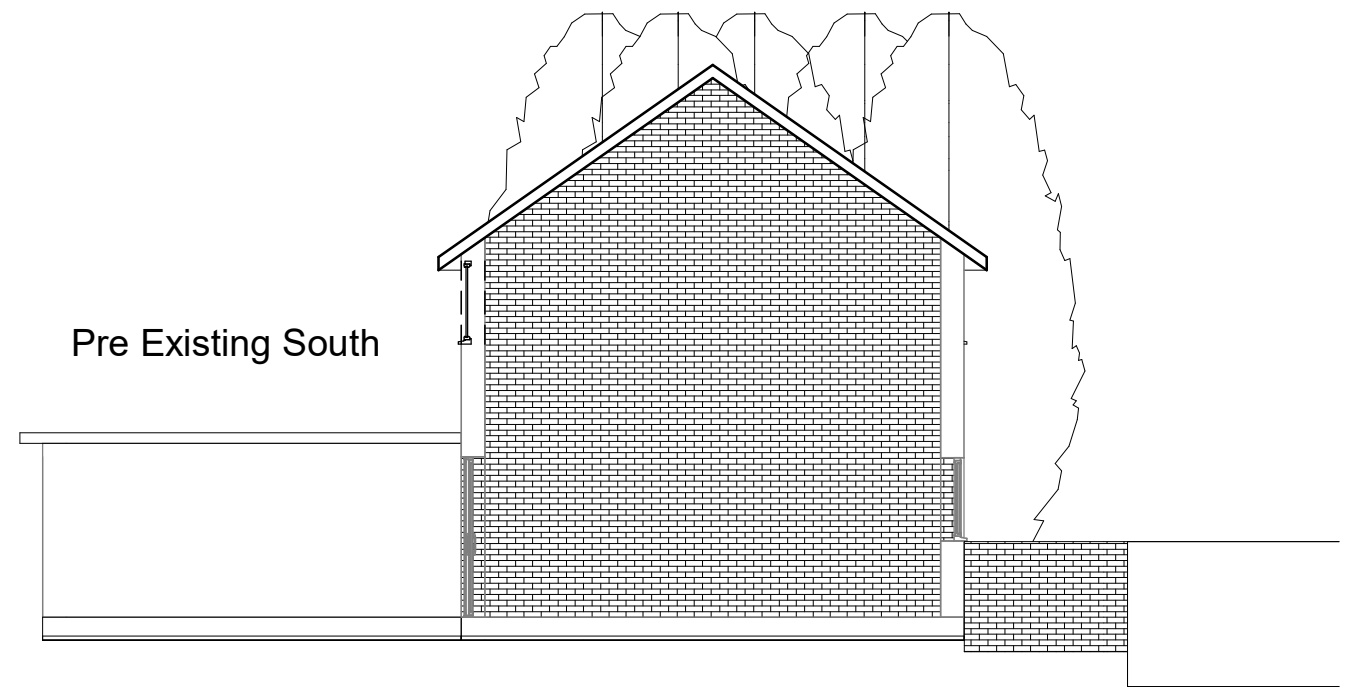

Pre Existing South



Pre Existing East



Pre Existing West





1:500		50
1:200		20
1:100		10
1:50		5

All measurement to be checked on site prior to any comment

Parkers Design Limited - The Studio @ 90, PO9 2PR [www.pexd.co.uk](http://www.pexd.co.uk) - [info@parkersdesign.com](mailto:info@parkersdesign.com) - 07776 008822

PROJECT	46 Norwich Drive BN2 4LE			CLIENT	Mutch	
SHEET	Pre Existing Elevations			Date	Issue Date	Scale (@ A3) 1 : 100
				Drawn by	SW	DRAWING NUMBER
				Checked by	SR	P 2a
						REV

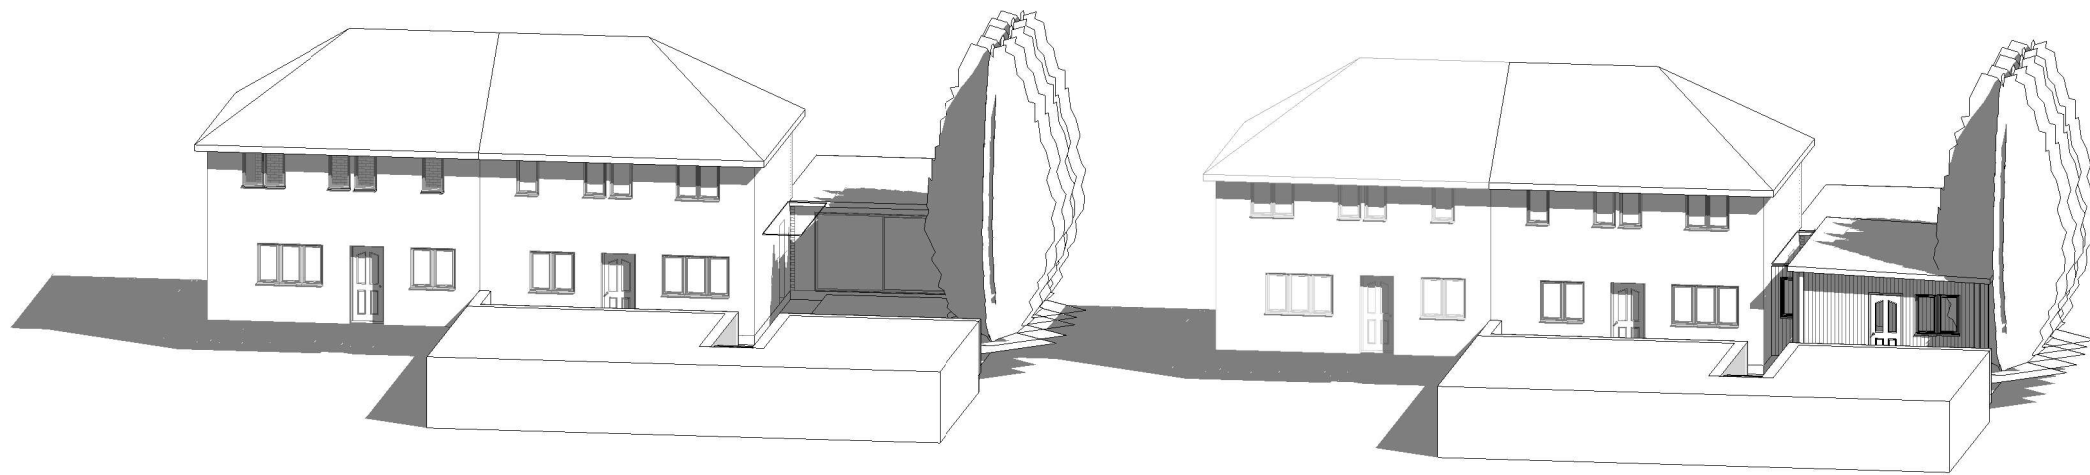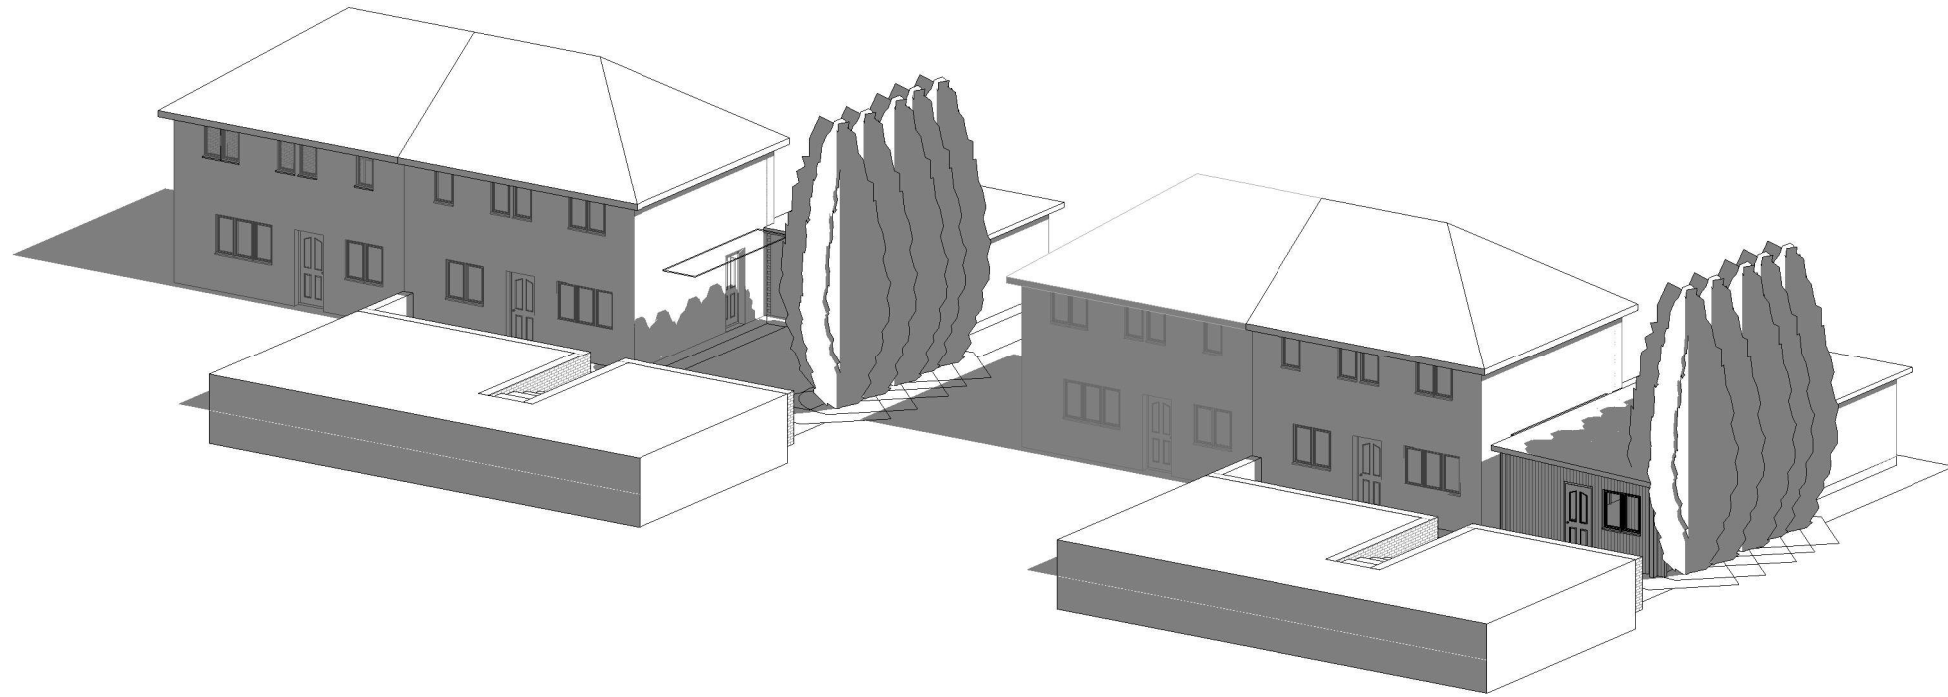

1:500		50
1:200		20
1:100		10
1:50		5

All measurement to be checked on site prior to any comment

Parkers Design Limited - The Studio @ 90, PO9 2PR

www.pexd.co.uk - info@parkersdesign.com - 07776 008822

PROJECT	CLIENT		
46 Norwich Drive BN2 4LE	Mutch		
SHEET	Date	Issue Date	Scale (@ A3)
3D	Drawn by	SW	DRAWING NUMBER
	Checked by	SR	P 3
			REV