




Ground Floor  
Scale 1:100

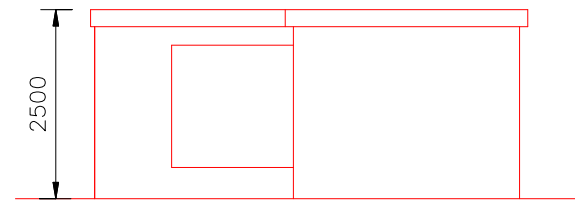


Front Elevation  
Scale 1:100

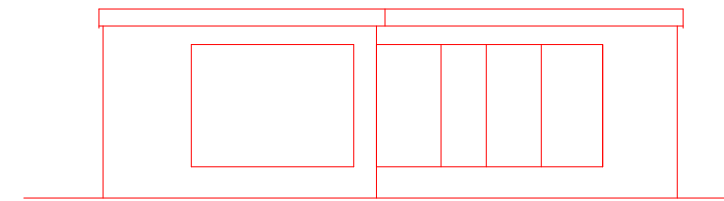

Side Elevation 1  
Scale 1:100

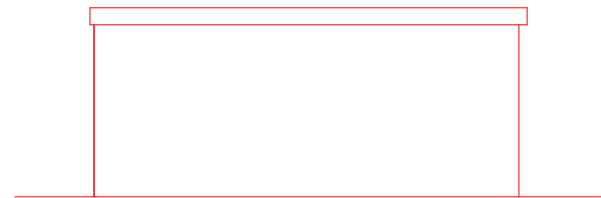



Rear Elevation  
Scale 1:100

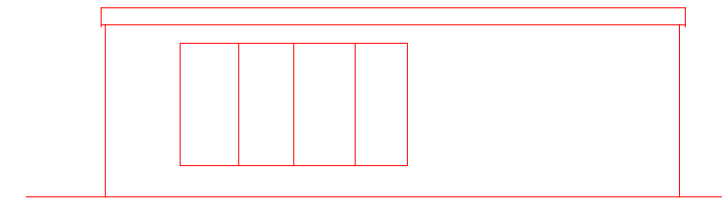

Side Elevation 2  
Scale 1:100

1:100

 

Rev	Description	Date	chkd	Project: 18 Perrywood Way, Warwick, CV34 8DS			
 Anjum Design Limited, 435 Stratford Road, Shirley, Solihull B90 3AA TEL: 0121 364 7650 E: info@anjumdesign.co.uk				Scale:	Drawn by:	Date:	Status:
				As shown @ A3		Nov 2023	
				Title: Proposed Layout of out building			
				Drg. No. BR03		Rev:	