


Notes

This drawing shows design intent only. Do not scale from this drawing. All dimensions to be checked on site and any discrepancies reported back to issuer before work commences. To be used for Planning Application only.





PROPOSED SOUTH-WEST ELEVATION
Scale 1:50 @ A1

PROPOSED SOUTH-EAST ELEVATION
Scale 1:50 @ A1

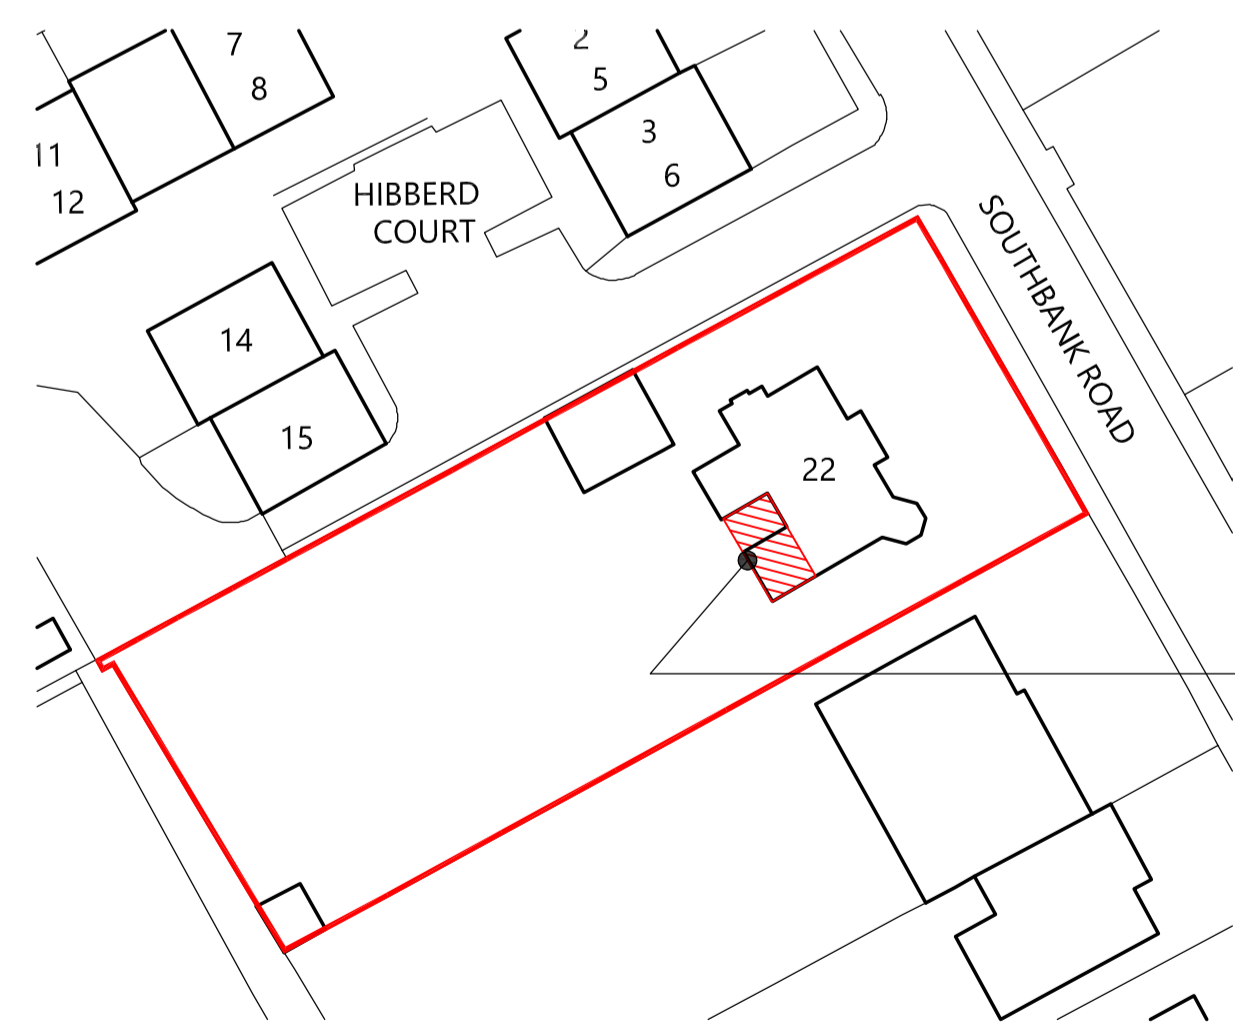


BLOCK PLAN
Scale 1:500 @ A1

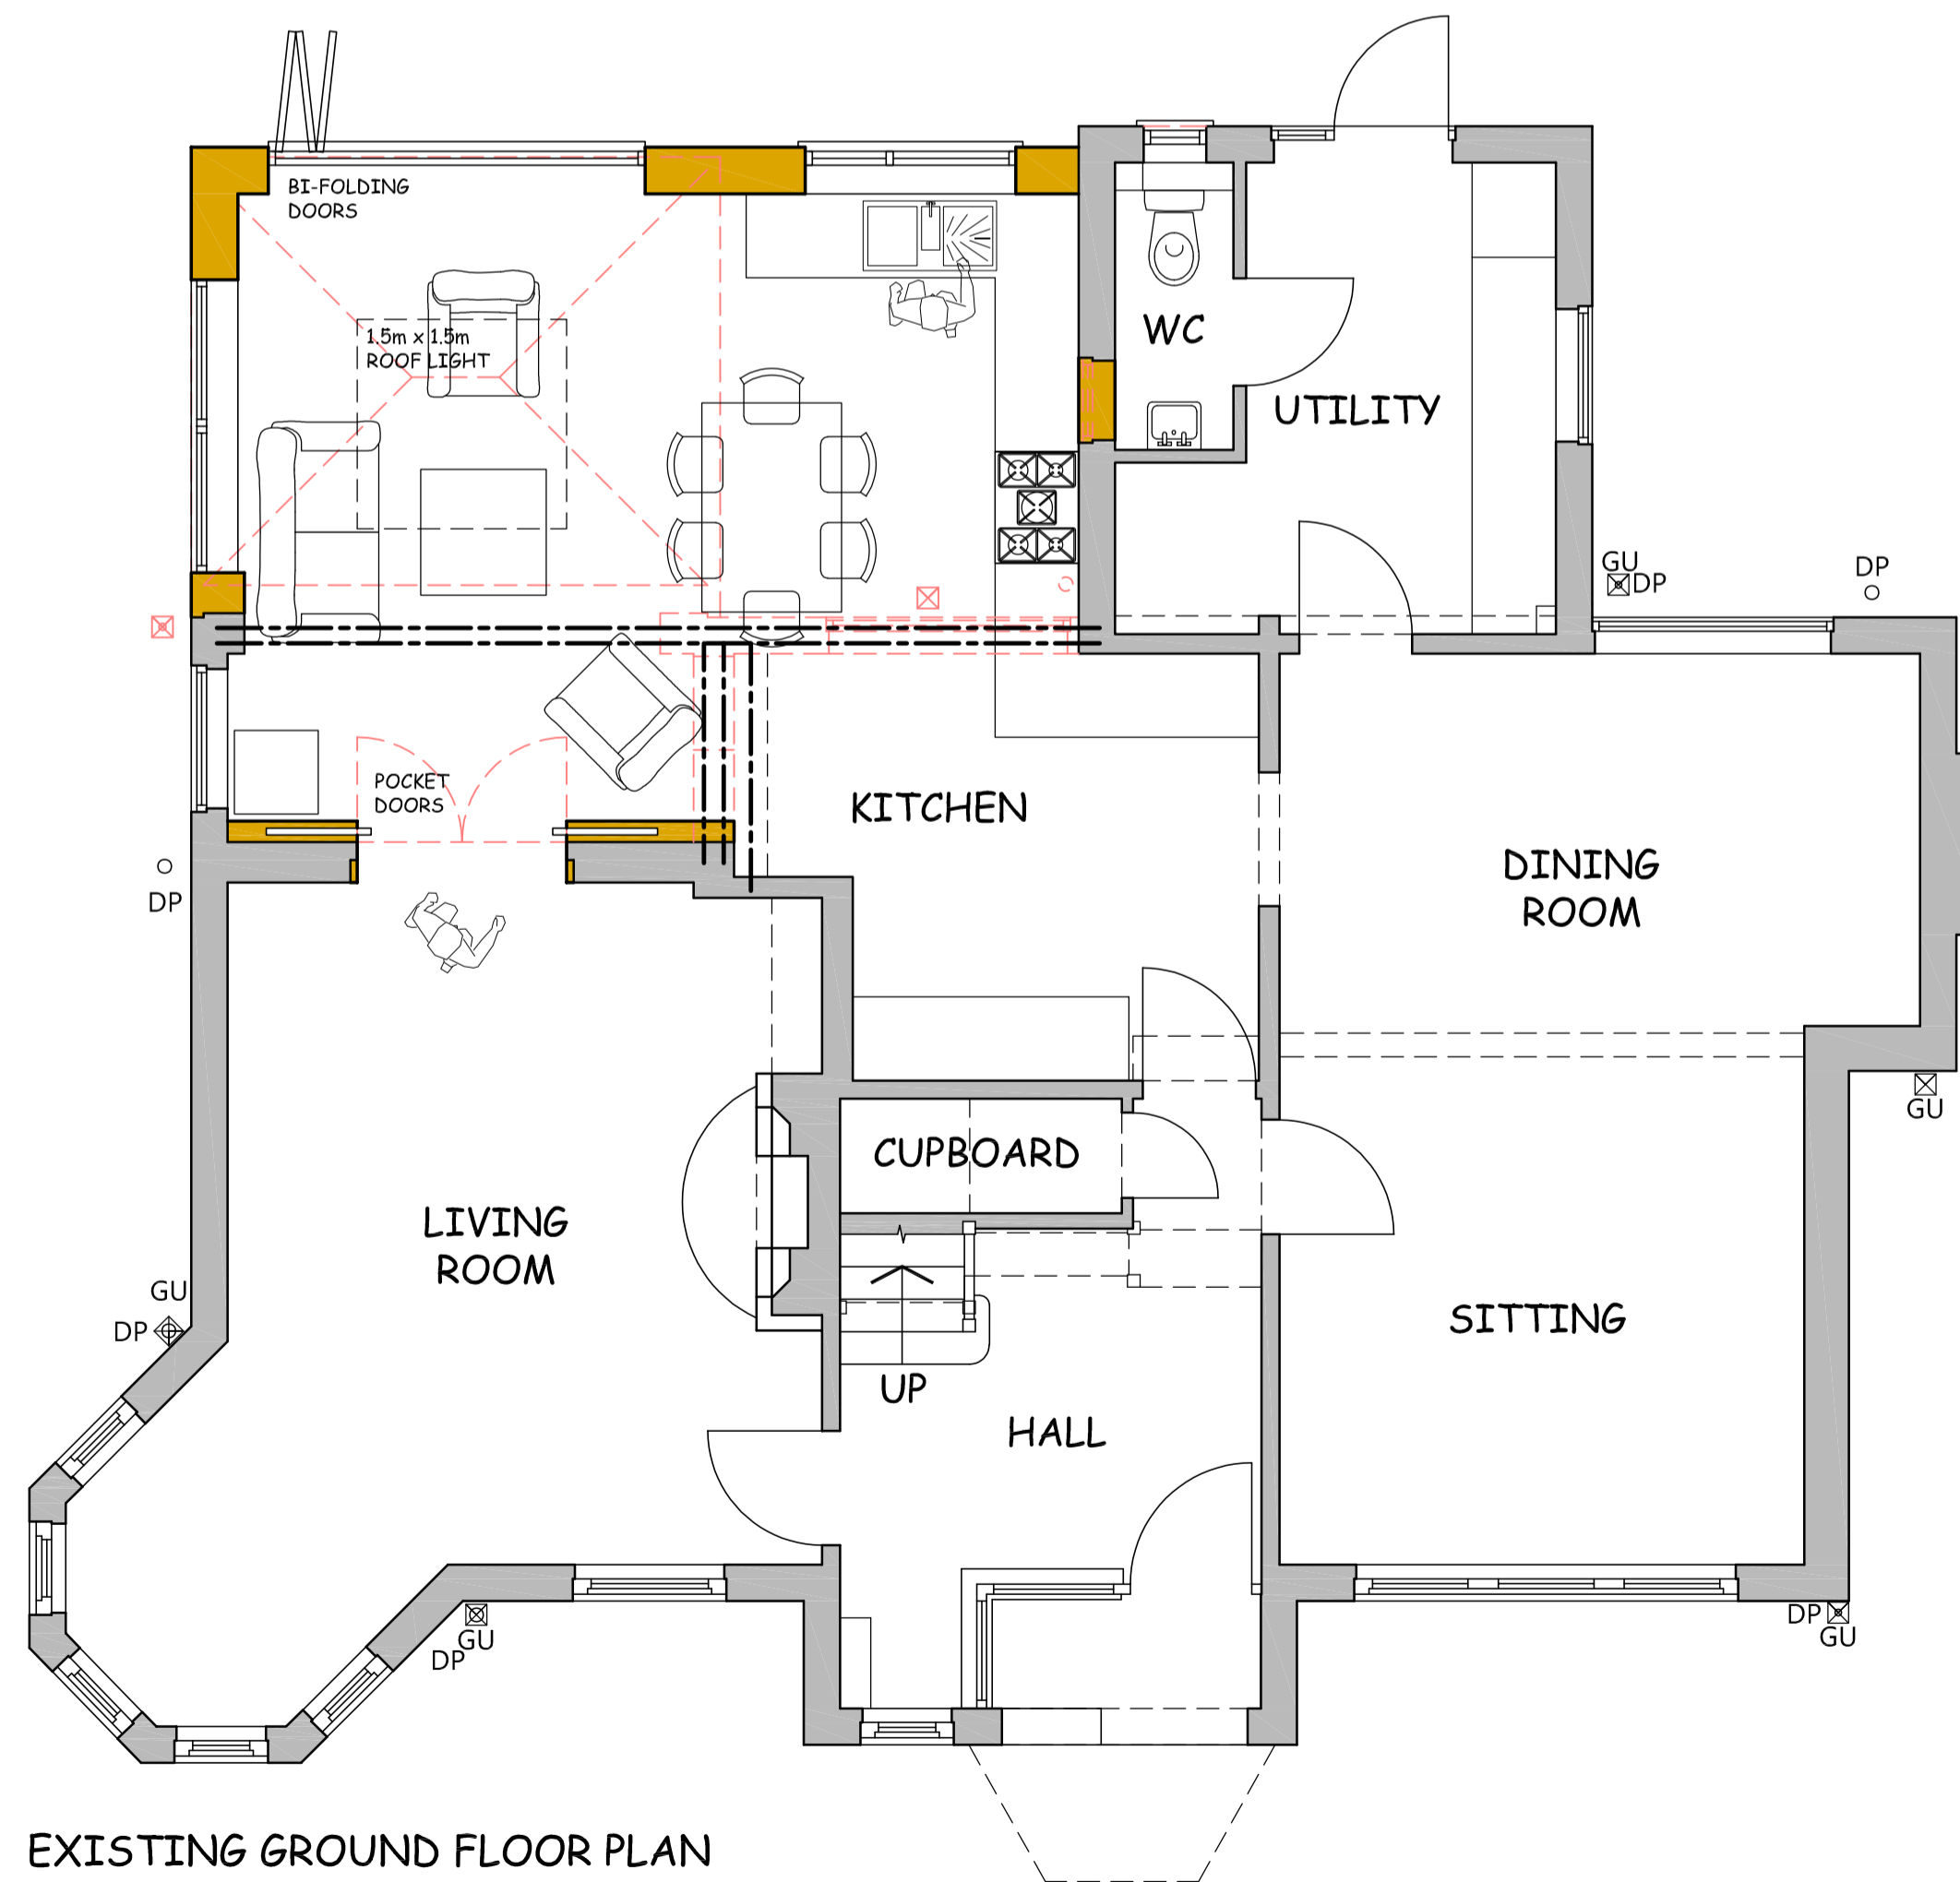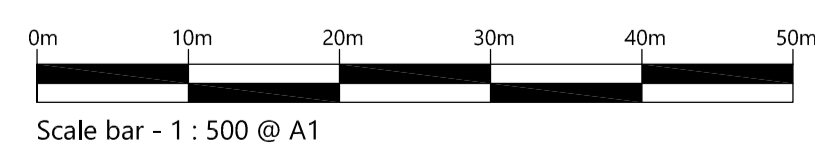

KEY

- EXISTING WALL
- EXISTING WALL TO BE REMOVED
- NEW CONSTRUCTION
- STRUCTURAL STEEL SUPPORTING FIRST FLOOR CONSTRUCTION

EXISTING GROUND FLOOR PLAN
Scale 1:50 @ A1

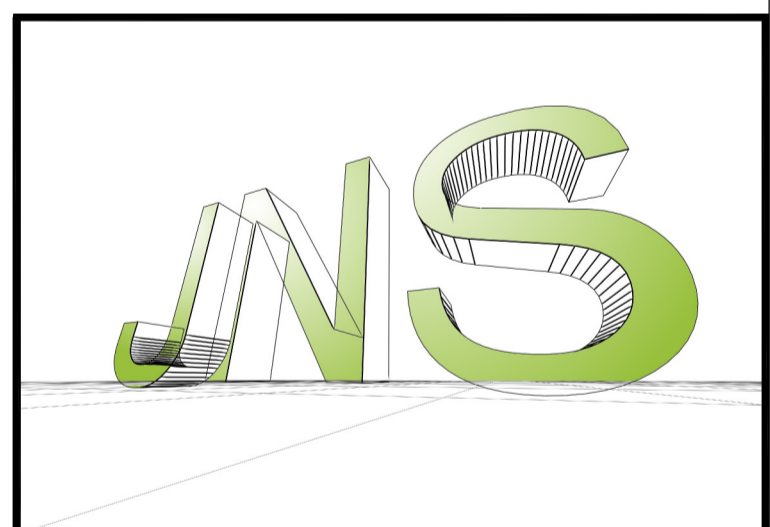

Contact
JNS Architectural Limited
11 The Green
Radway
Warwick
CV35 0UG
Tel: 01295 678837
Mobile: 07967 146988
Email: james@jnsarchitectural.co.uk
Web: www.jnsarchitectural.co.uk

Client
MR. & MRS. PALMI

Project
22 SOUTHBANK ROAD
KENILWORTH
CV8 1LA

Drawing Title
PROPOSED PLANS,
ELEVATIONS AND BLOCK PLAN

Drawing Status	PLANNING	Drawn By	JNS
Drawing Scale	AS SHOWN @ A1	Date	29.11.23
Project Drawing No.	23-049-02	Revision	-