



Notes


This drawing shows design intent only. Do not scale from this drawing. All dimensions to be checked on site and any discrepancies reported back to issuer before work commences. To be used for Planning Application only.

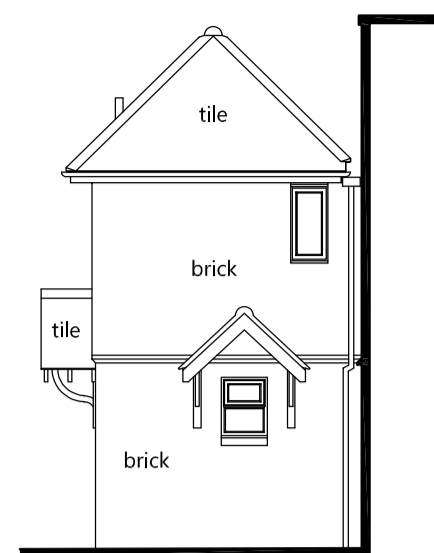


INTERNAL SOUTH-EAST ELEVATION
Scale 1:100 @ A1

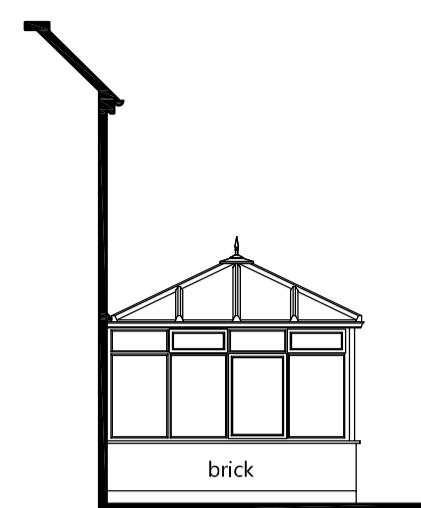

INTERNAL NORTH-WEST ELEVATION
Scale 1:100 @ A1

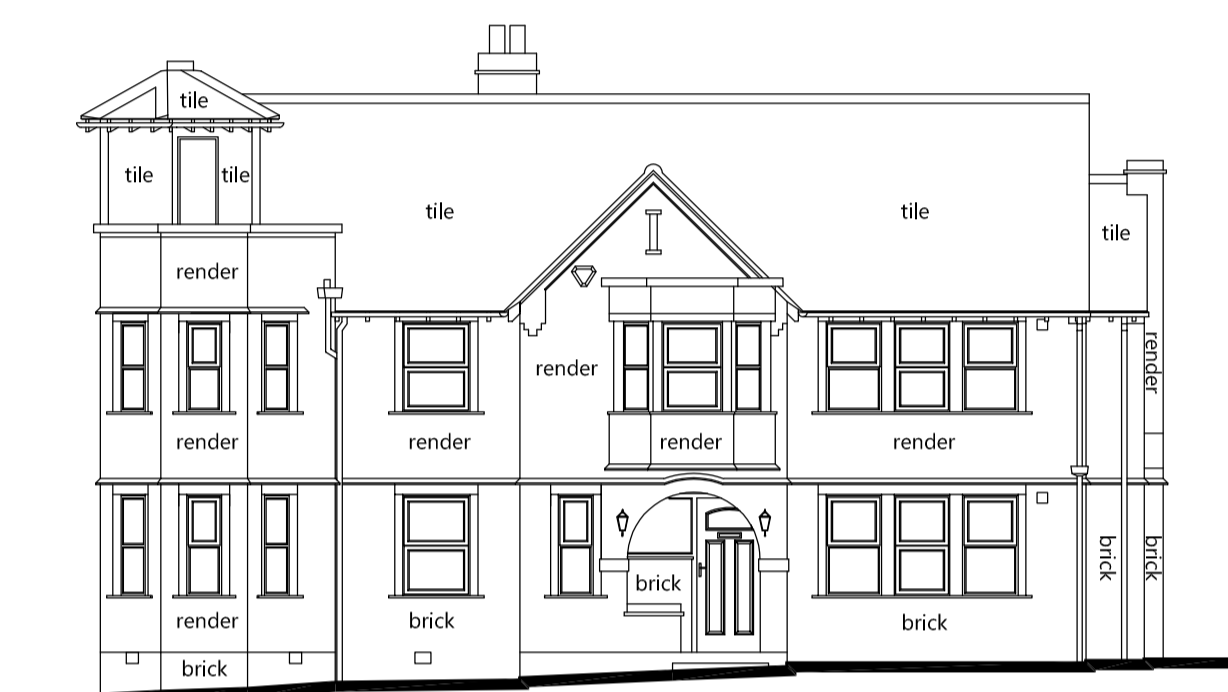


EXISTING NORTH-EAST ELEVATION
Scale 1:100 @ A1

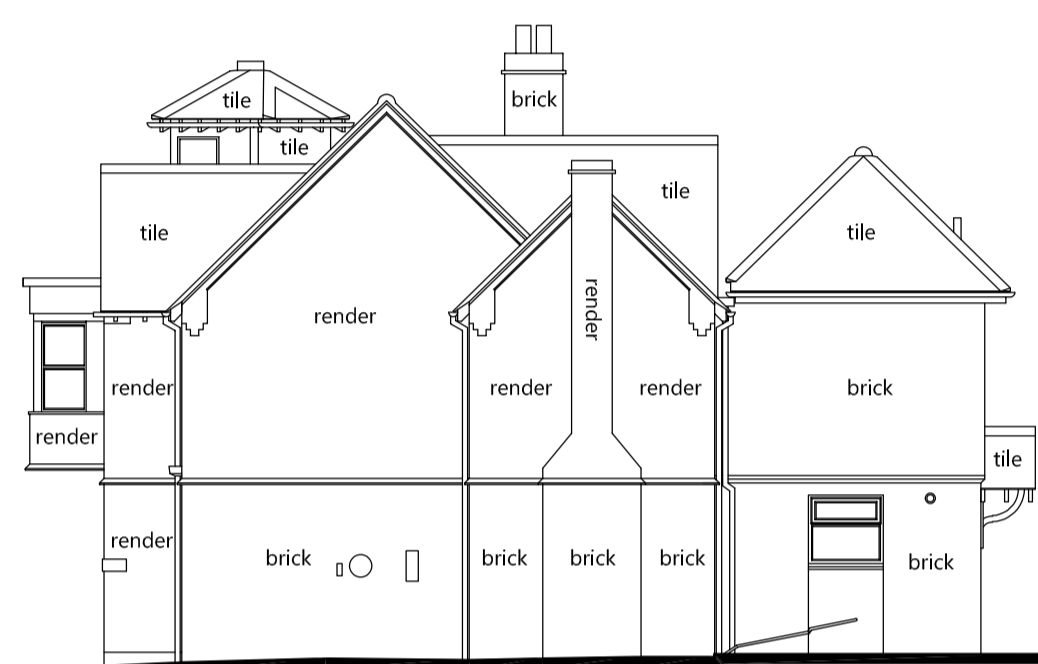


EXISTING NORTH-WEST ELEVATION
Scale 1:100 @ A1




EXISTING SOUTH-WEST ELEVATION
Scale 1:100 @ A1

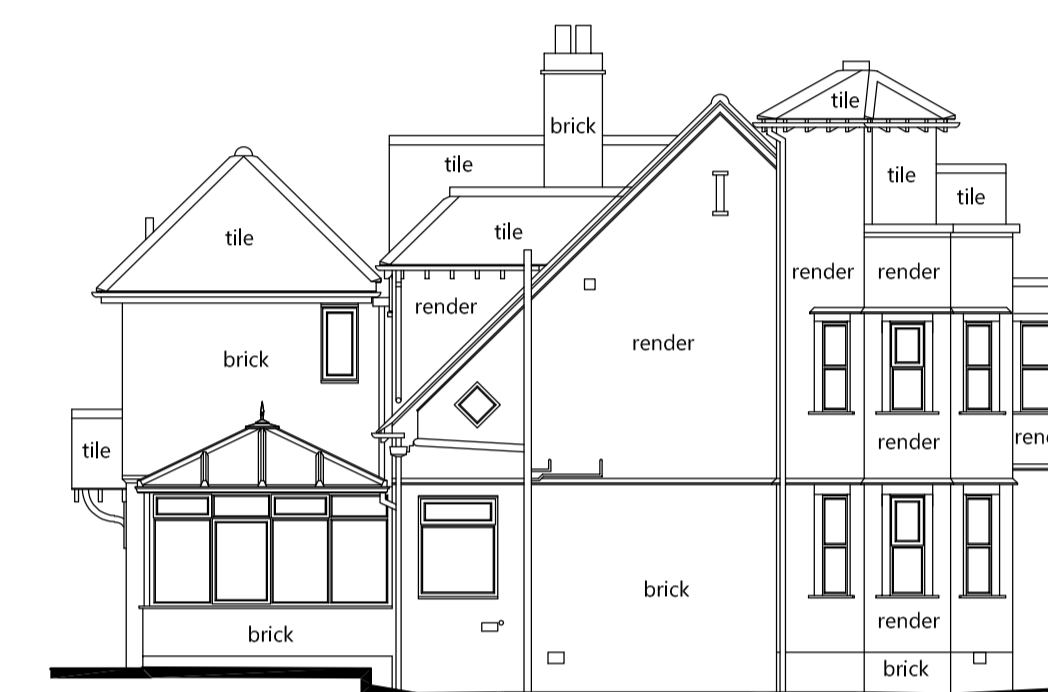


EXISTING SOUTH-EAST ELEVATION
Scale 1:100 @ A1

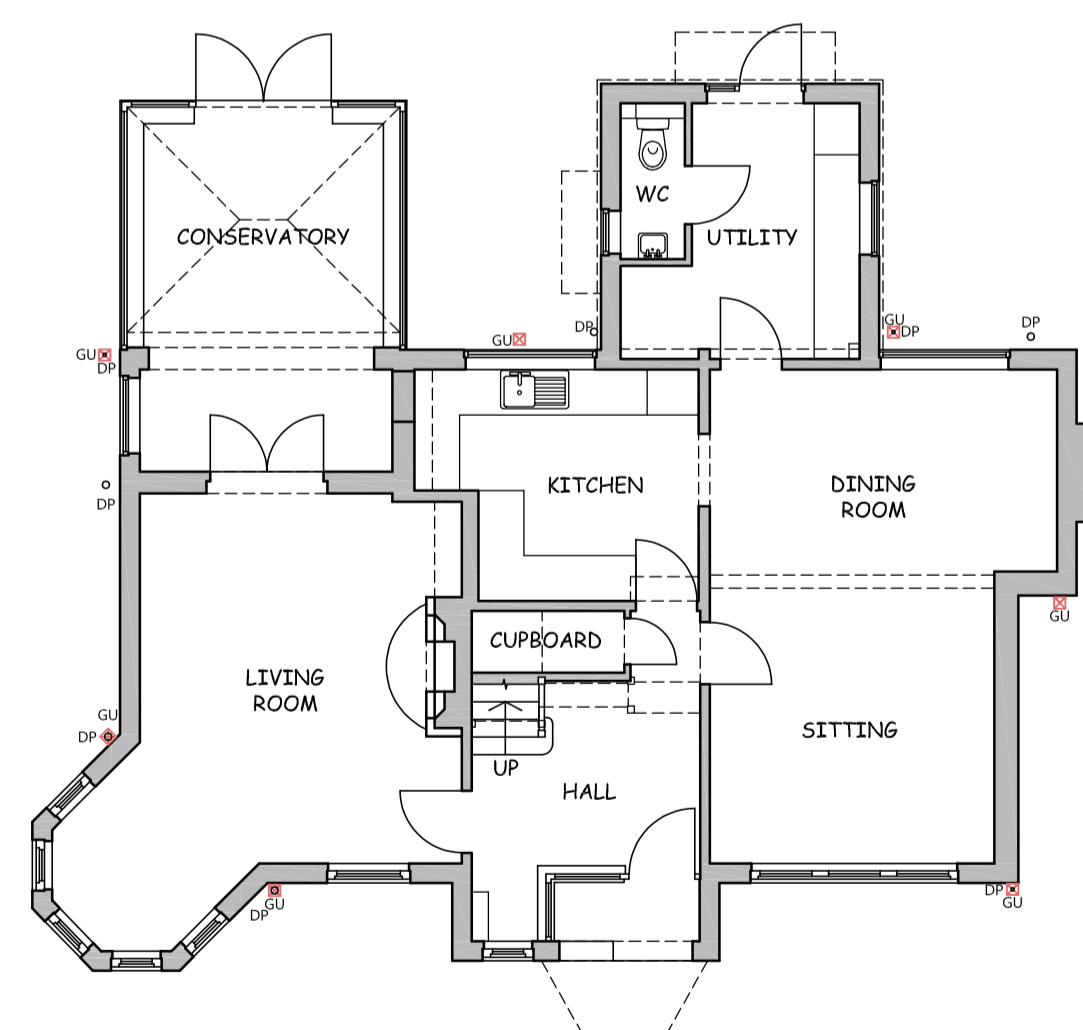

EXISTING GROUND FLOOR PLAN
Scale 1:100 @ A1

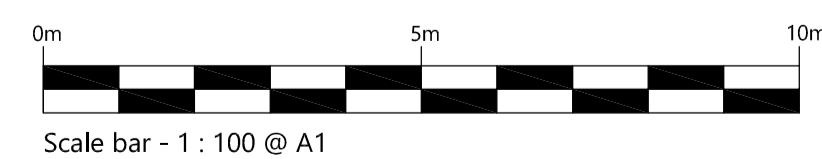


Scale bar - 1 : 100 @ A1

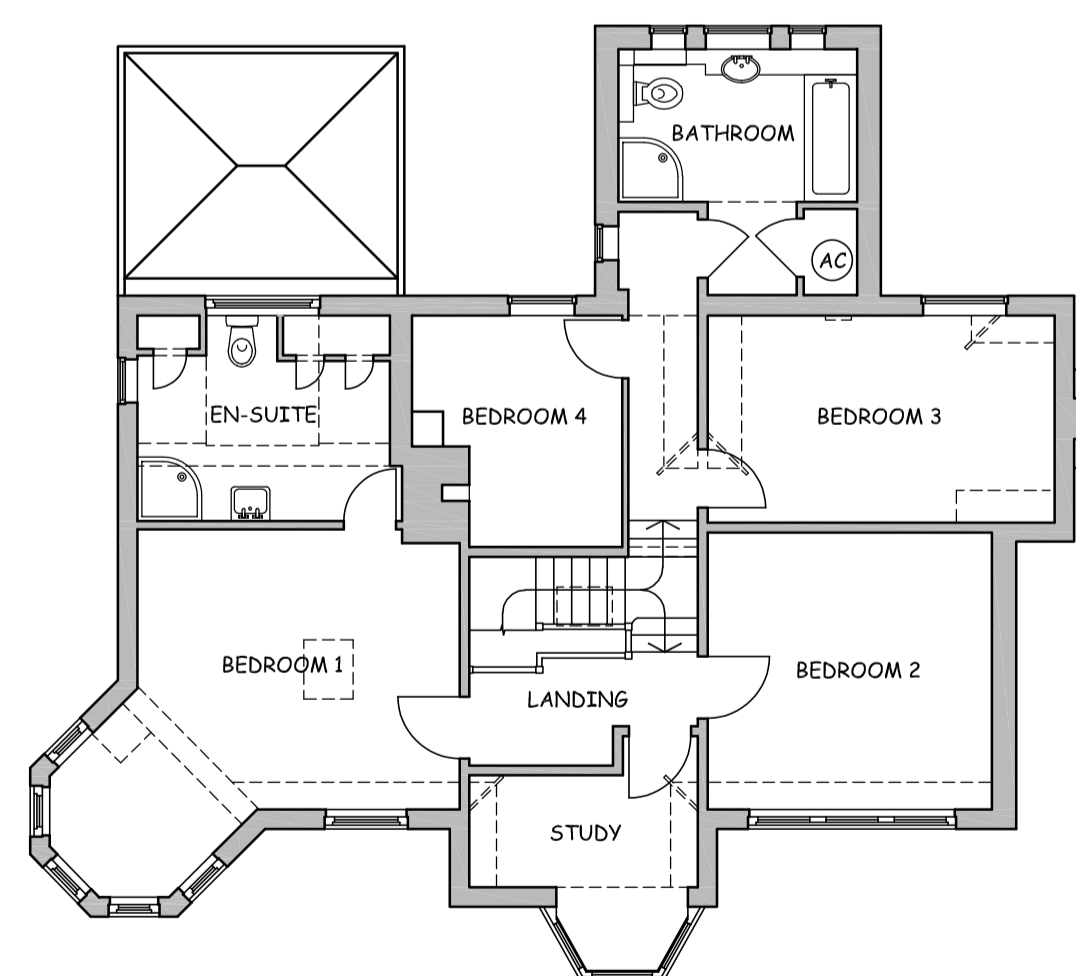


EXISTING FIRST FLOOR PLAN
Scale 1:100 @ A1



SITE LOCATION PLAN
Scale 1:1250 @ A1

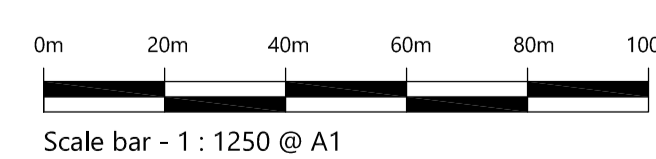

Scale bar - 1 : 1250 @ A1

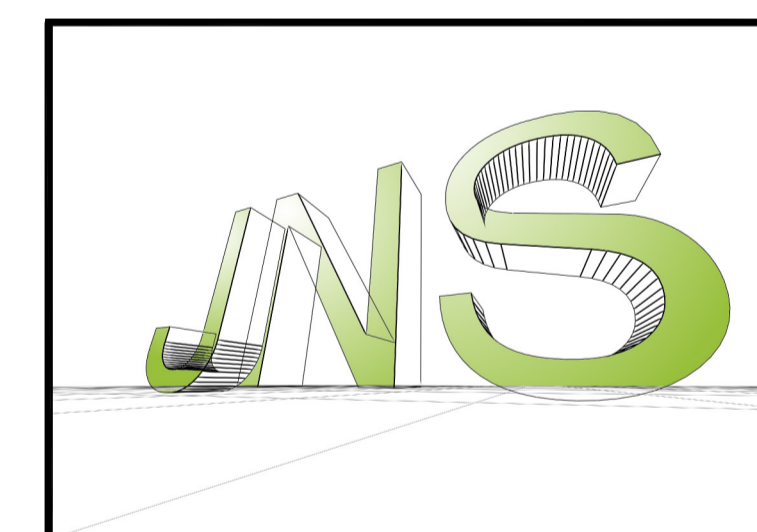

Contact
JNS Architectural Limited
11 The Green
Radway
Warwick
CV35 0UG
Tel: 01295 678837
Mobile: 07967 146988
Email: james@jnsarchitectural.co.uk
Web: www.jnsarchitectural.co.uk

Client
MR. & MRS. PALMI

Project
22 SOUTHBANK ROAD
KENILWORTH
CV8 1LA

Drawing Title
EXISTING PLANS, ELEVATIONS
AND LOCATION PLAN

Drawing Status PLANNING Drawn By JNS

Drawing Scale AS SHOWN @ A1 Date 29.11.23

Project Drawing No. 23-049-01 Revision -