




SIDE ELEVATION - NORTH

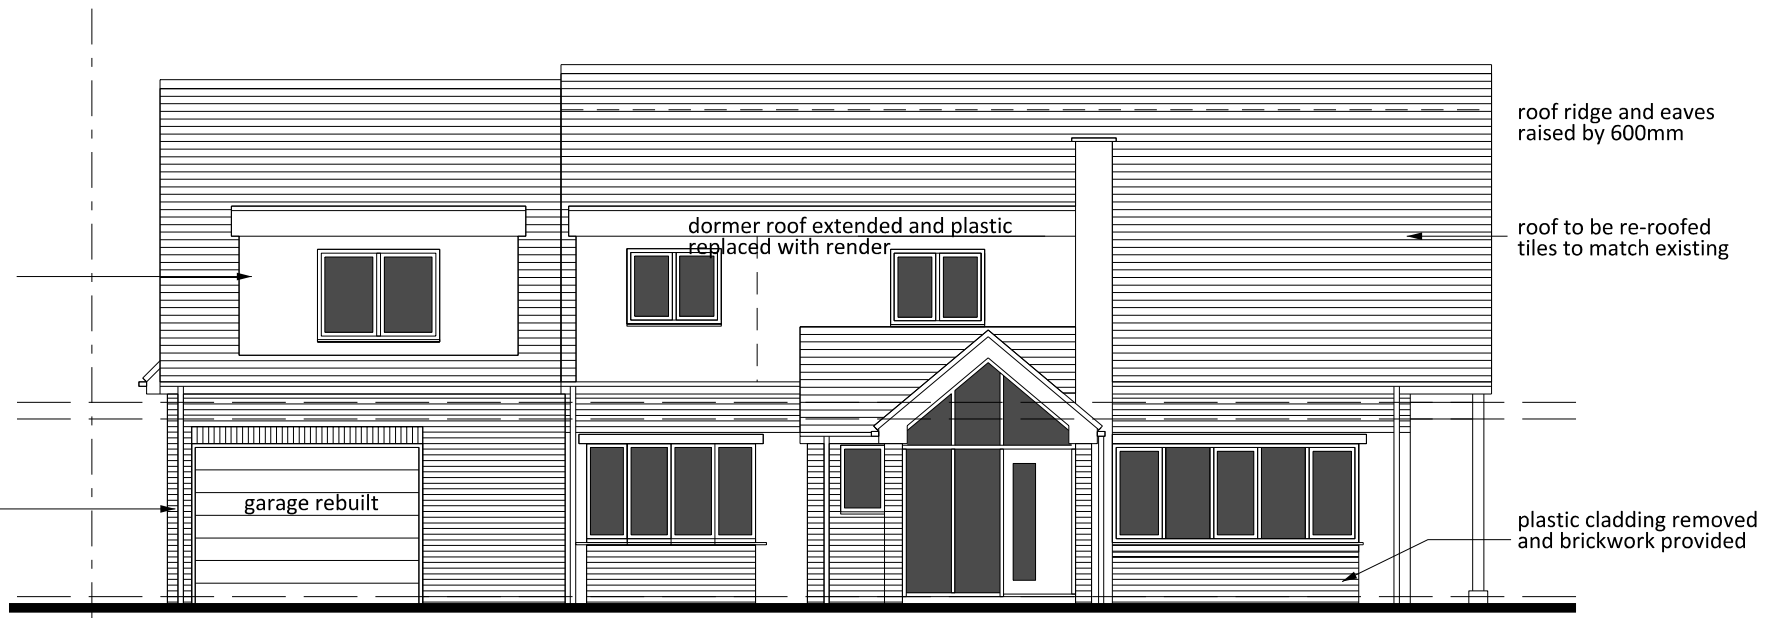


FRONT ELEVATION - WEST

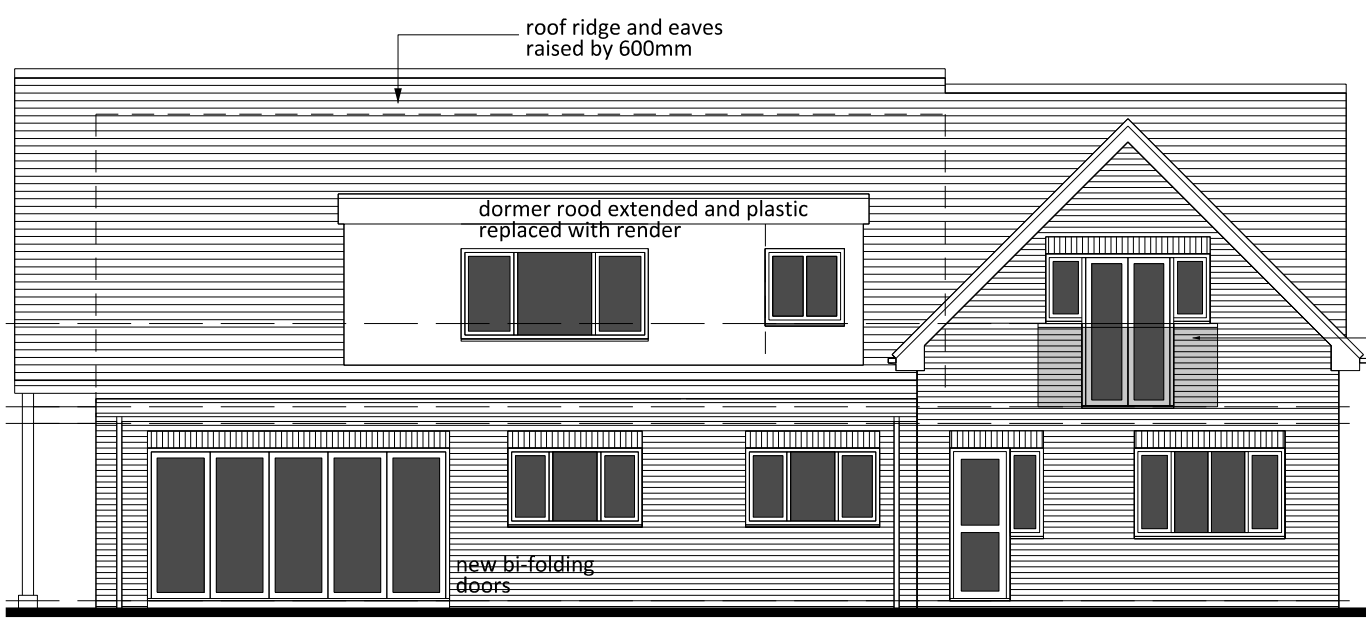

REAR ELEVATION - EAST

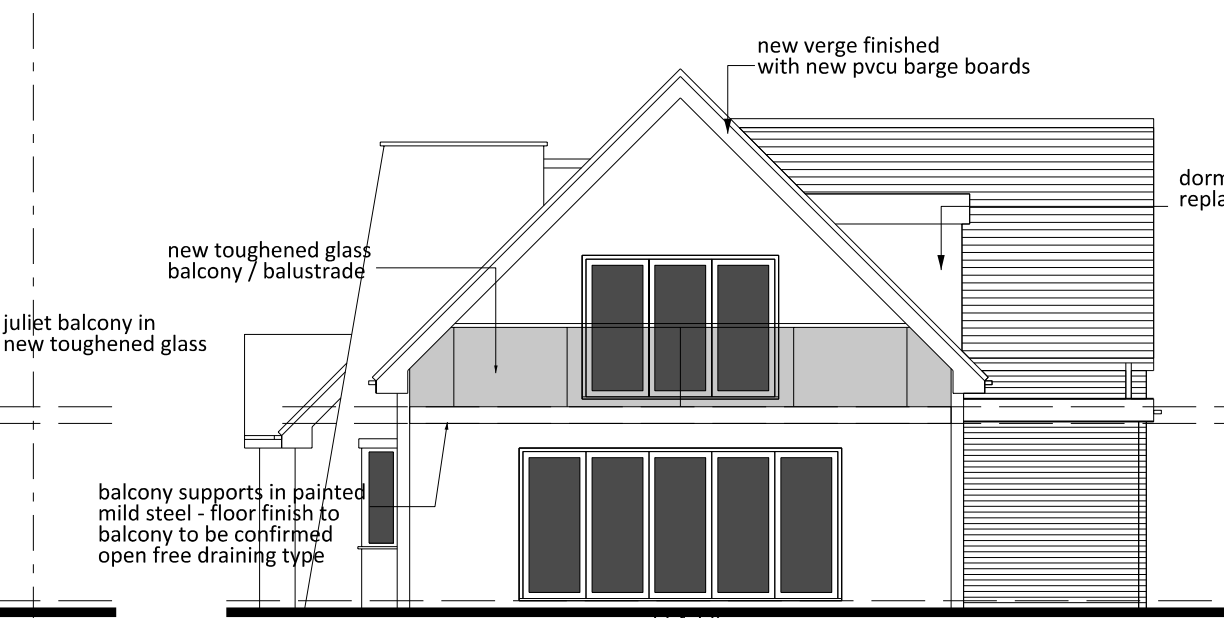

SIDE ELEVATION - SOUTH

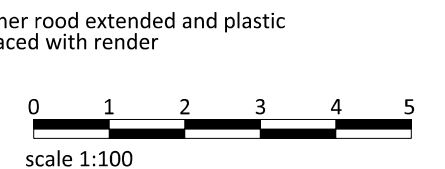

Client
BAL JAGPAL

Project
42 HODGETTS LANE
BURTON GREEN
CV8 1PJ

Drawing Title
PROPOSED ELEVATIONS

Drawn	Checked	Paper Size	Scale	Date
VC	W	A3	1:100	22-10-2023
Project No.	Drawing No.		Revision	
23143	005			