


The copyright of this drawing is vested with Cullen Associates and must not be copied or reproduced without the consent of the company. Figured dimensions to be taken from this drawing DO NOT SCALE. All contractors must visit the site and be responsible for checking all setting out dimensions and notifying Cullen Associates of any discrepancies prior to any manufacture or construction work.

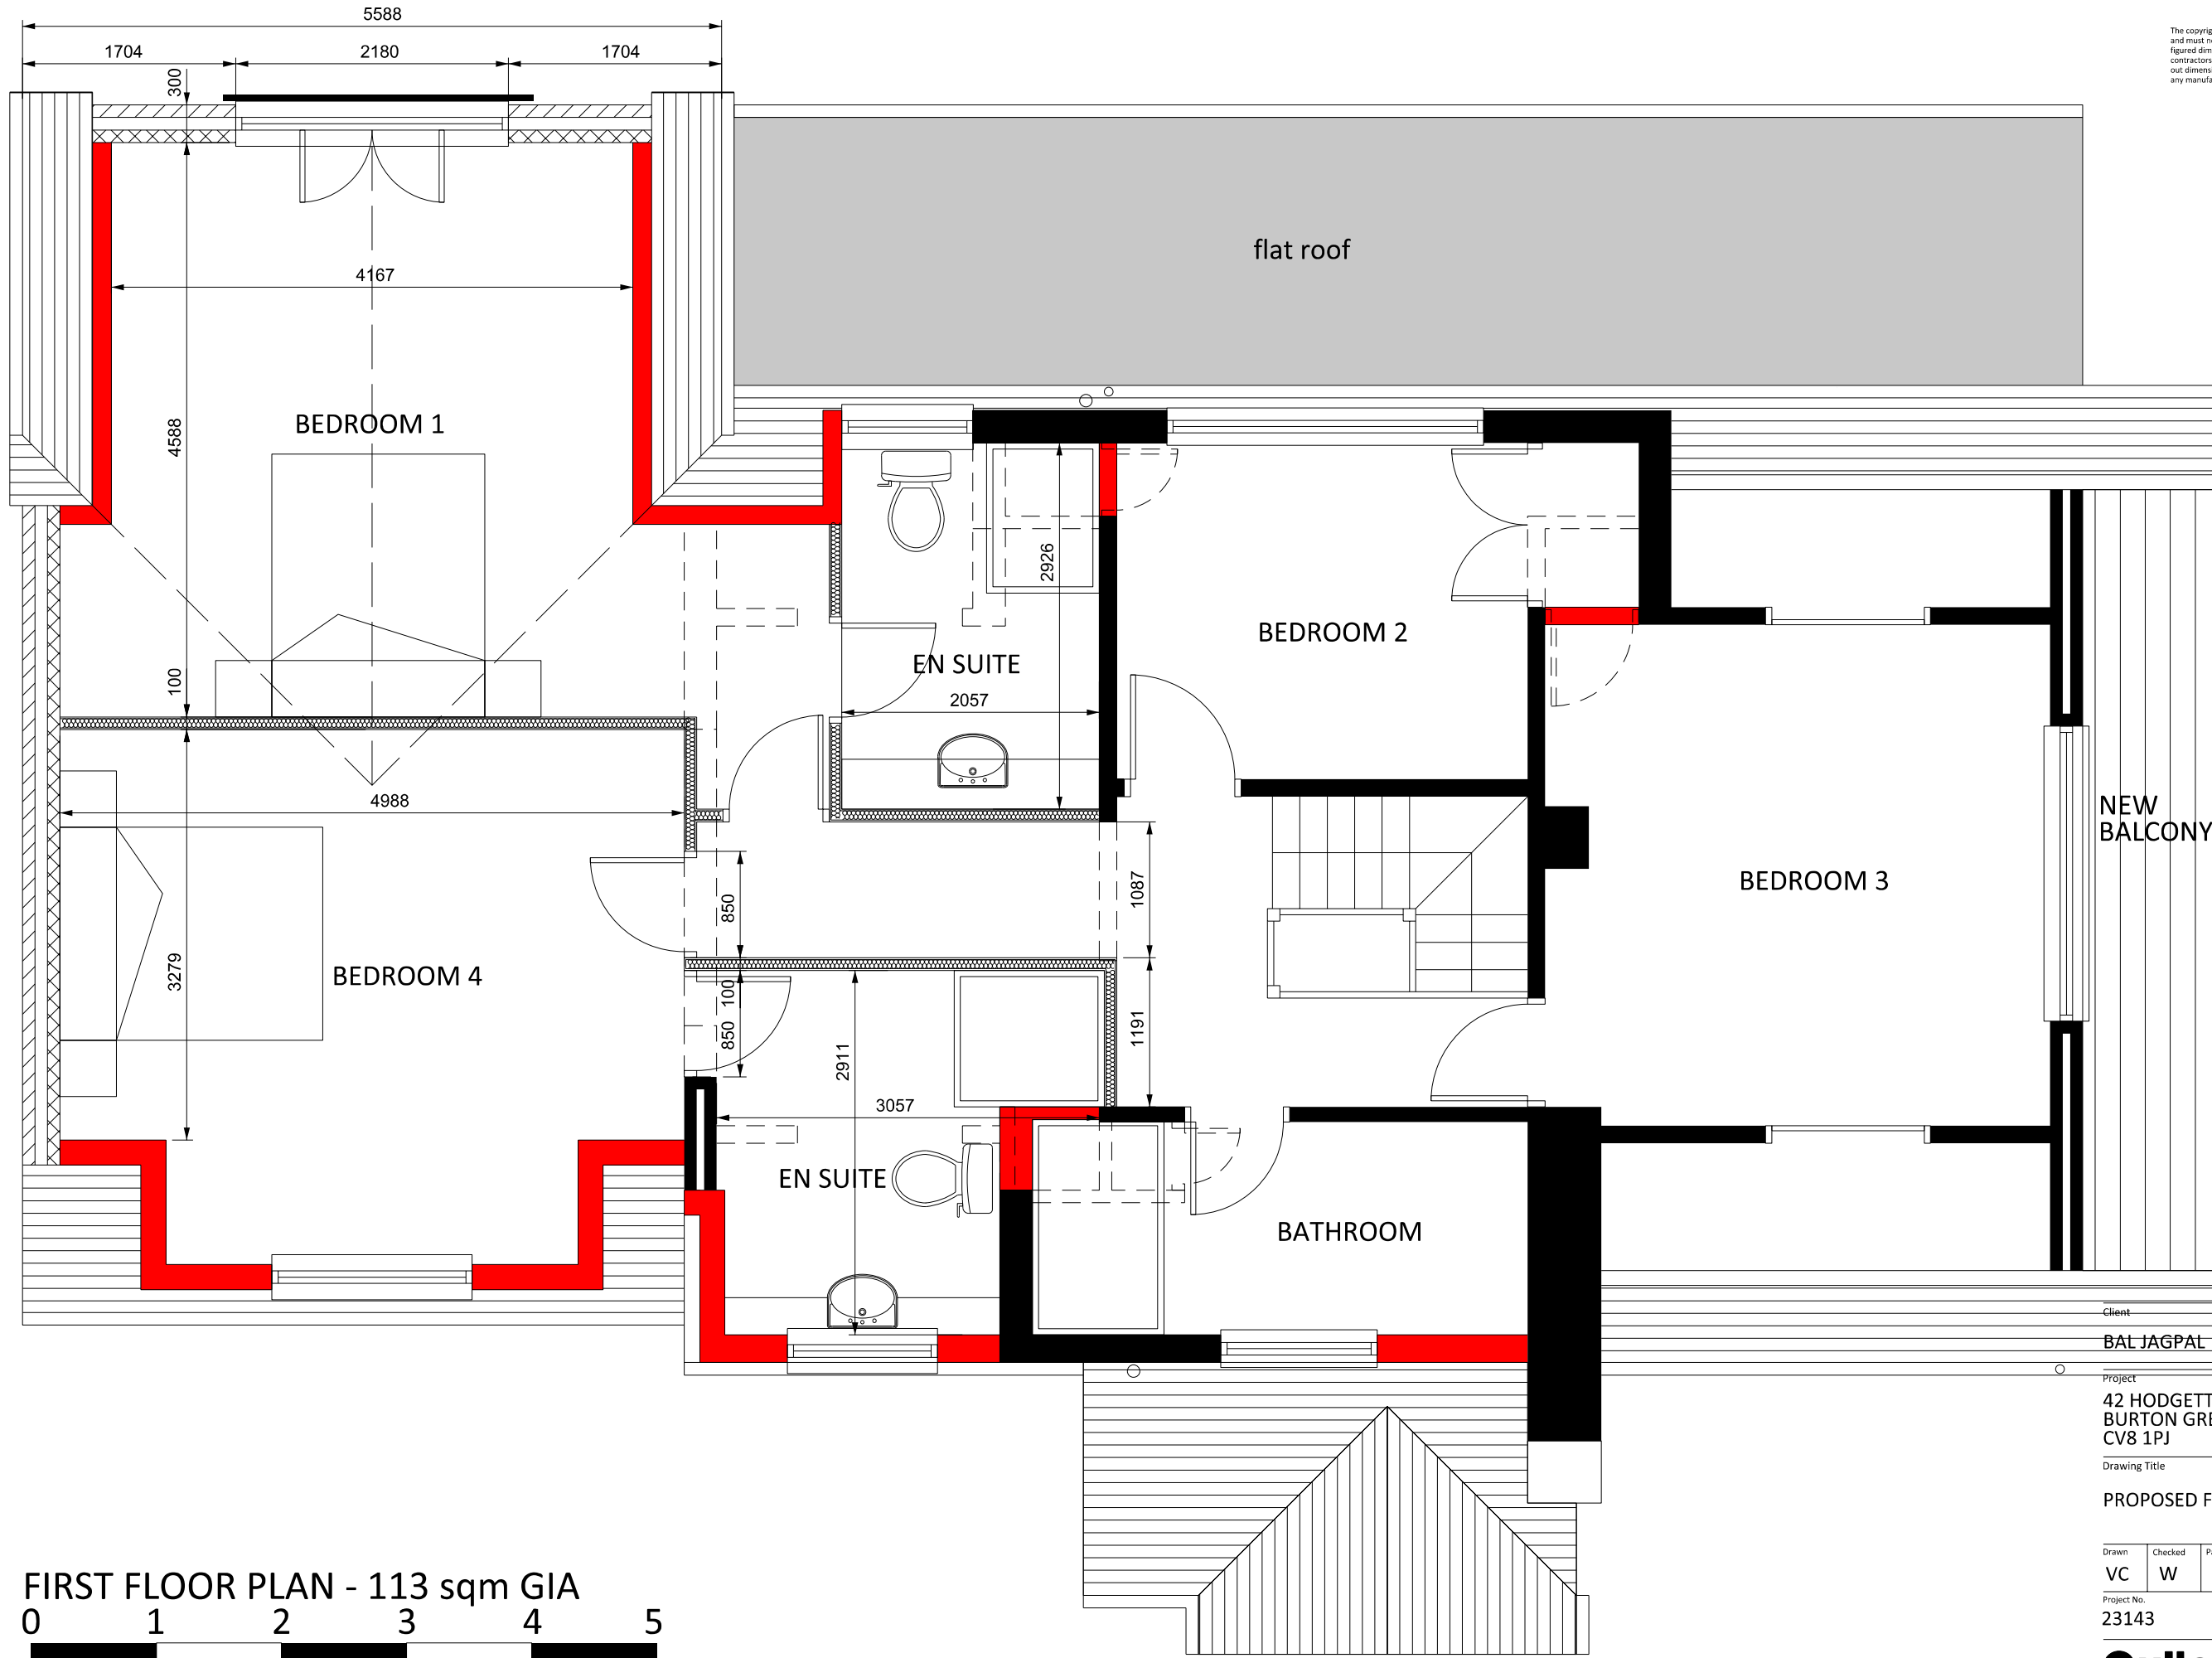

FIRST FLOOR PLAN - 113 sqm GIA
 0 1 2 3 4 5
 scale 1:50

Client
BAL JAGPAL

Project
 42 HODGETTS LANE
 BURTON GREEN
 CV8 1PJ

Drawing Title
PROPOSED FIRST FLOOR PLAN

Drawn	Checked	Paper Size	Scale	Date
VC	W	A3	1:50	22-10-2023
Project No. 23143		Drawing No. 004		Revision

Cullen associates.
 architectural design consultancy
 Horizon, Rugby Road, Weston under Wetherley
 Warwickshire, CV33 9BY
 tel 07504 973 595 www.cullen-associates.co.uk