


The copyright of this drawing is vested with Cullen Associates and must not be copied or reproduced without the consent of the company. figured dimensions to be taken from this drawing DO NOT SCALE. All contractors must visit the site and be responsible for checking all setting out dimensions and notifying Cullen Associates of any discrepancies prior to any manufacture or construction work.

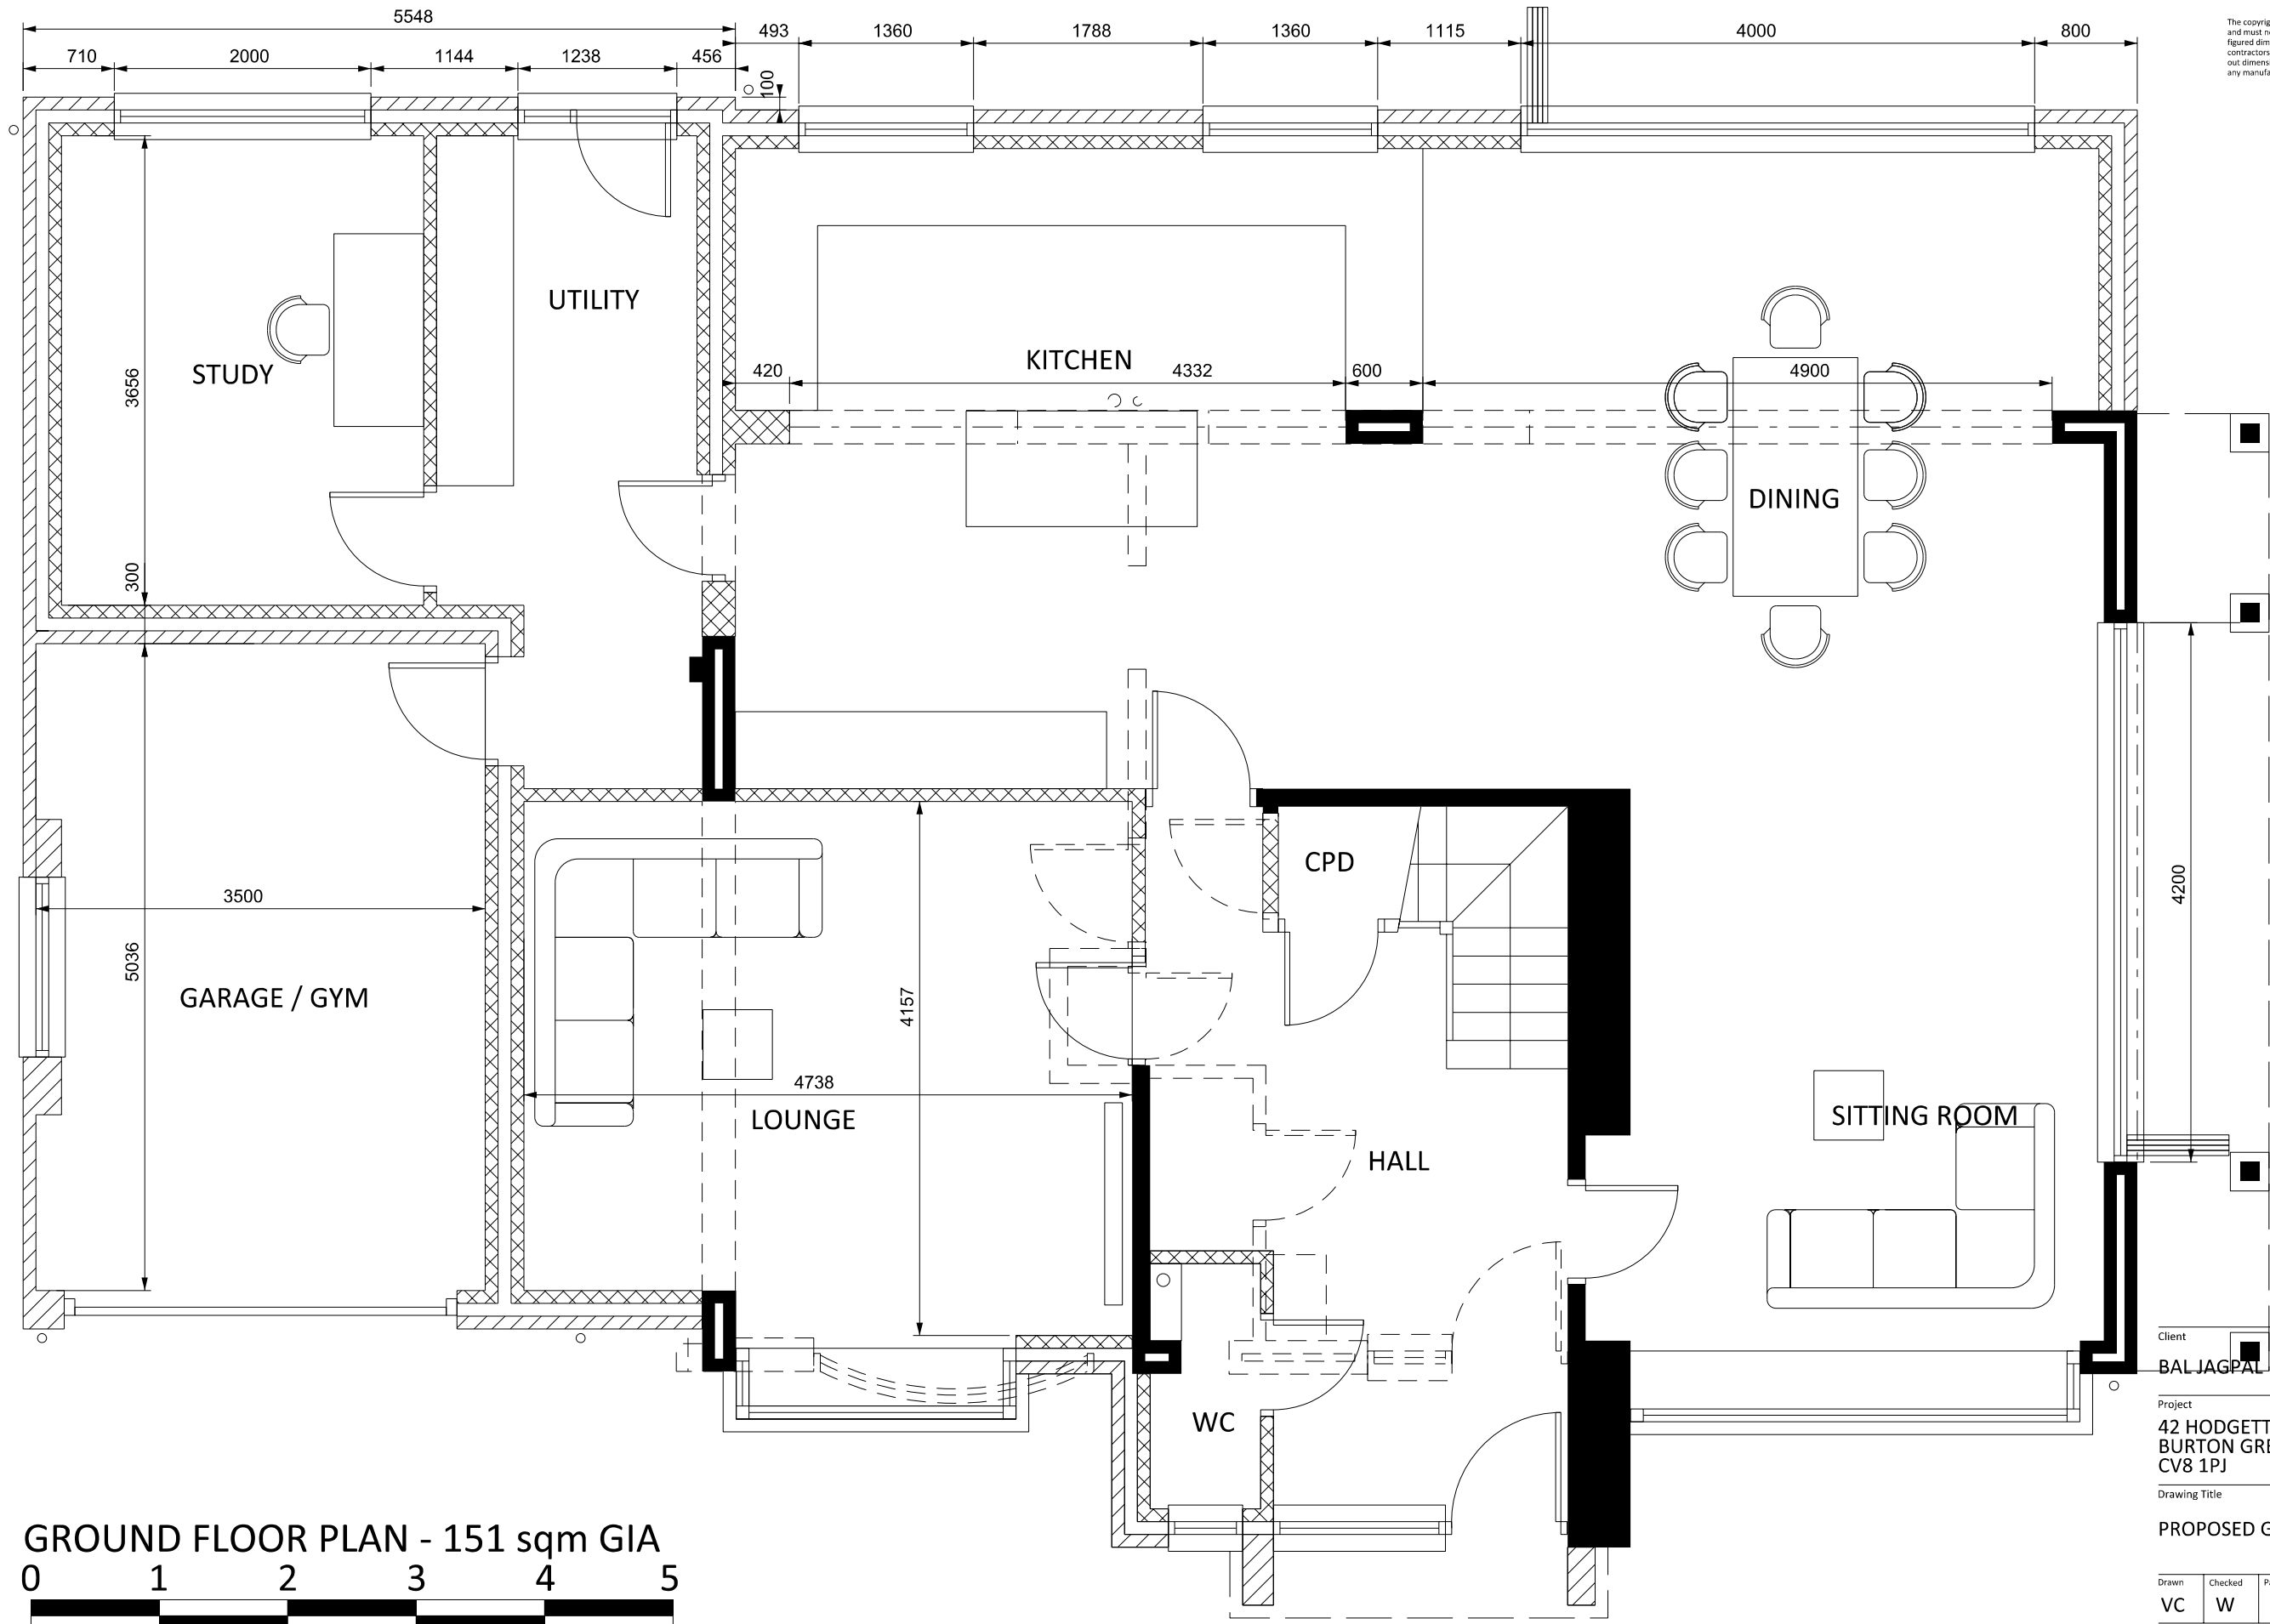

GROUND FLOOR PLAN - 151 sqm GIA



scale 1:50

Client  
**BAL JAGPAL**

Project  
**42 HODGETTS LANE  
BURTON GREEN  
CV8 1PJ**

Drawing Title  
**PROPOSED GROUND FLOOR PLAN**

Drawn	Checked	Paper Size	Scale	Date
VC	W	A3	1:50	22-10-2023
Project No. 23143		Drawing No. 003		Revision

**Cullen associates.**  
architectural design consultancy

Horizon, Rugby Road, Weston under Wetherley  
Warwickshire, CV33 9BY  
tel 07504 973 595 www.cullen-associates.co.uk