


SIDE ELEVATION - NORTH




FRONT ELEVATION - WEST

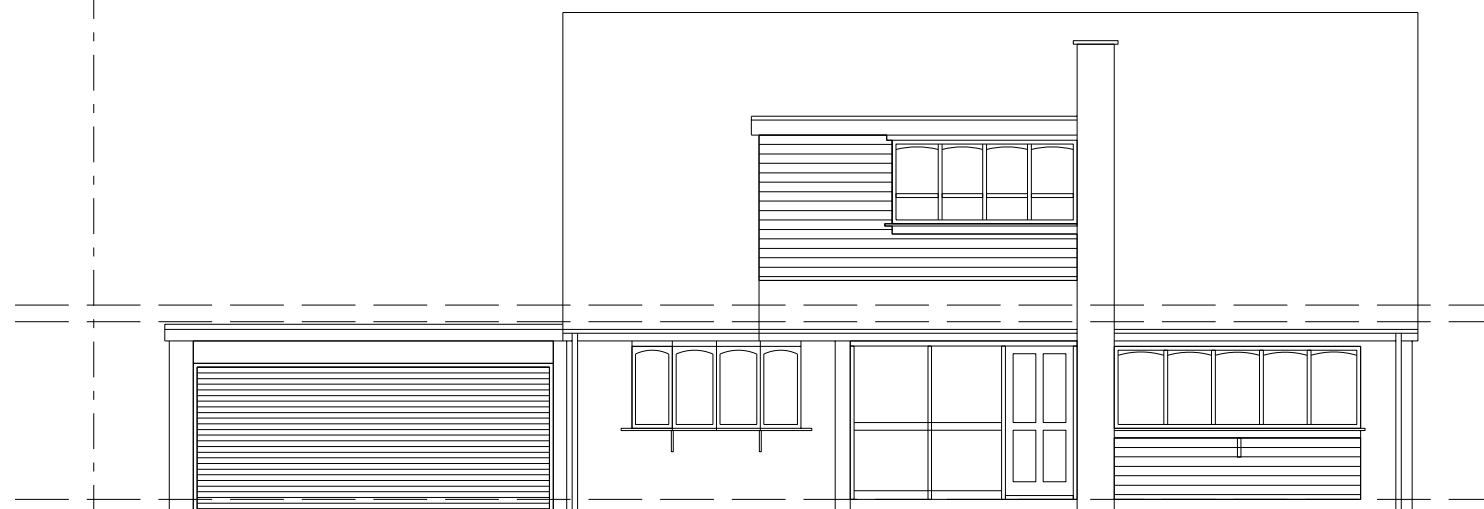

REAR ELEVATION - EAST



SIDE ELEVATION - SOUTH

 

Scale 1:100

Client

BAL JAGPAL

Project

42 HODGETTS LANE
BURTON GREEN
CV8 1PJ

Drawing Title

EXISTING ELEVATIONS

| Drawn | Checked | Paper Size | Scale | Date |
|----------------------|---------|--------------------|-------|------------|
| VC | W | A3 | 1:100 | 22-10-2023 |
| Project No. 23143 | | Drawing No. 002 | | Revision |

Cullen
associates.
architectural design consultancy

Horizon, Rugby Road, Weston under Wetherley
Warwickshire, CV33 9BY

tel 07504 973 595 www.cullen-associates.co.uk