




Existing Rear Elevation (North)

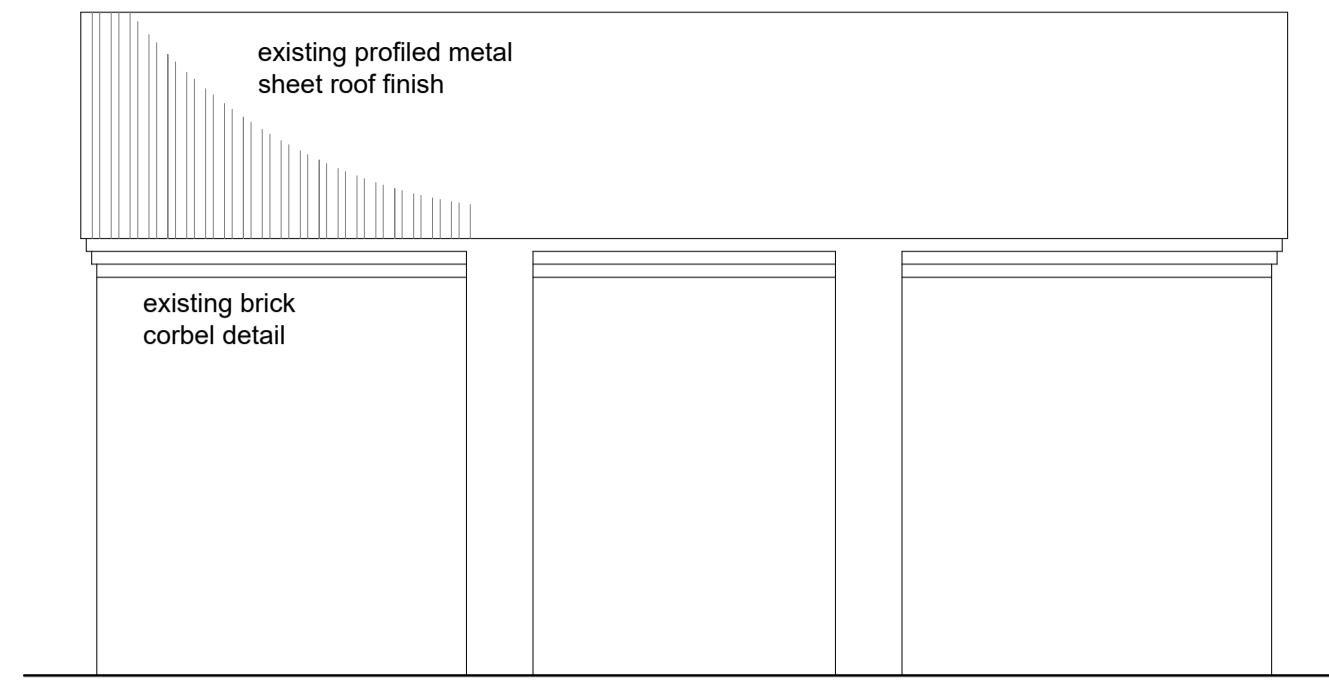


Existing Side Elevation (West)

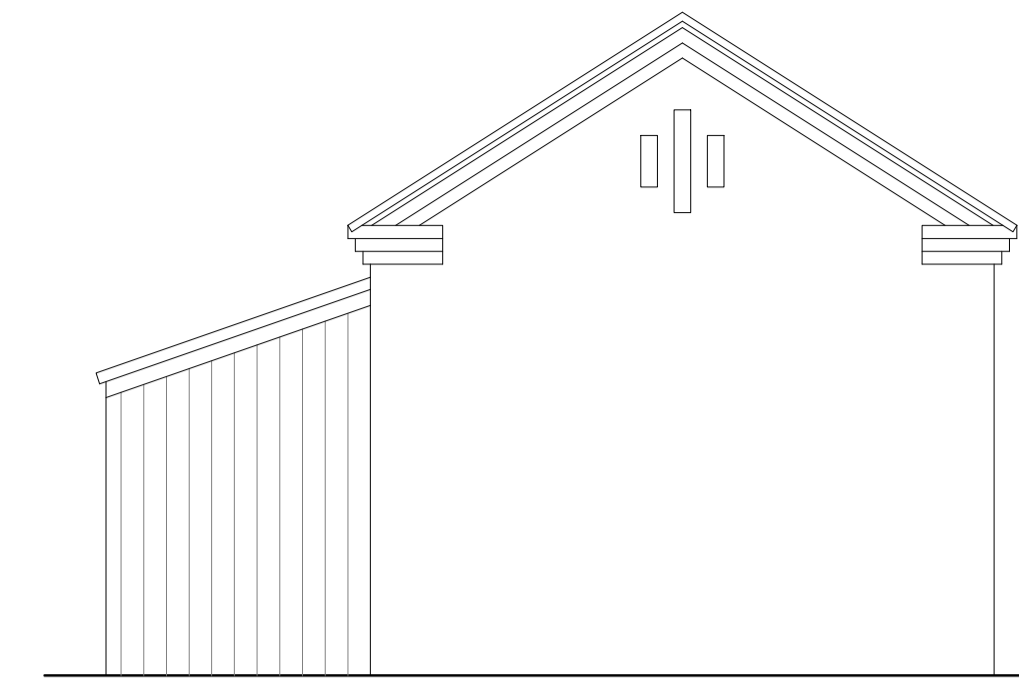


Proposed Rear Elevation (North)

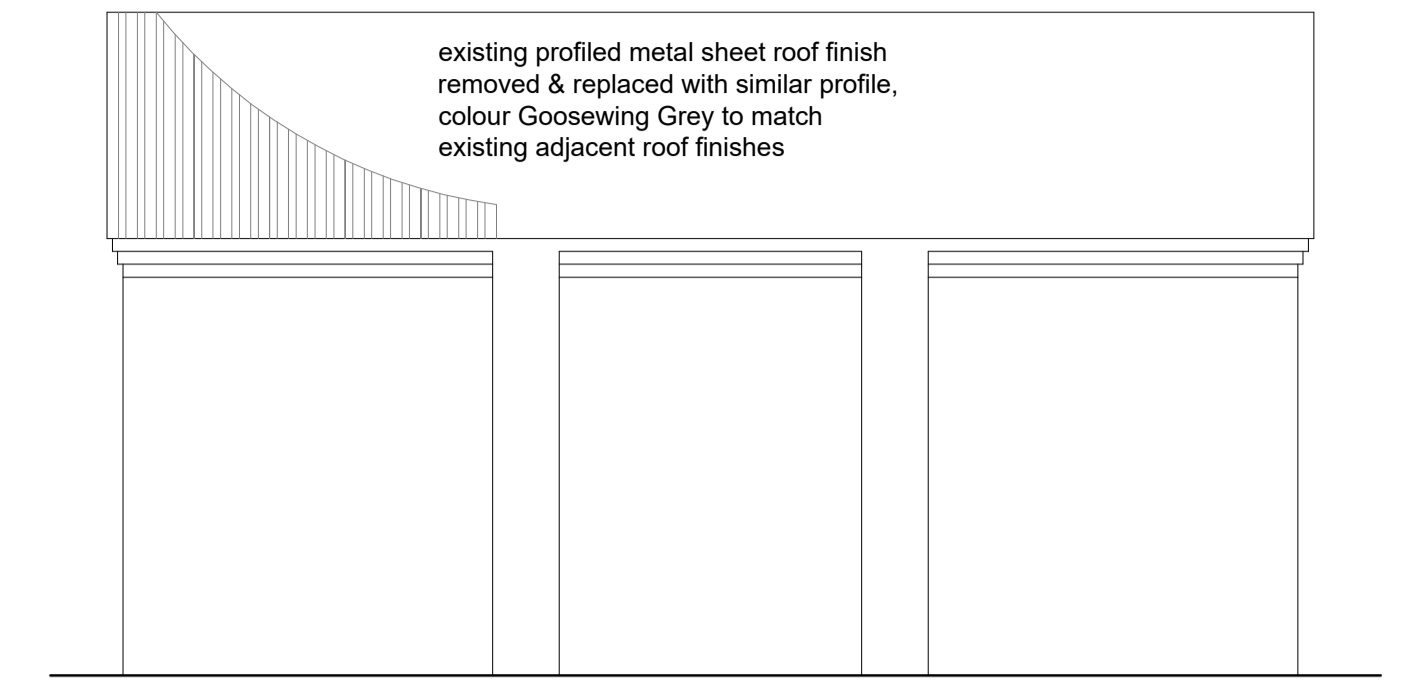


Proposed Side Elevation (West)

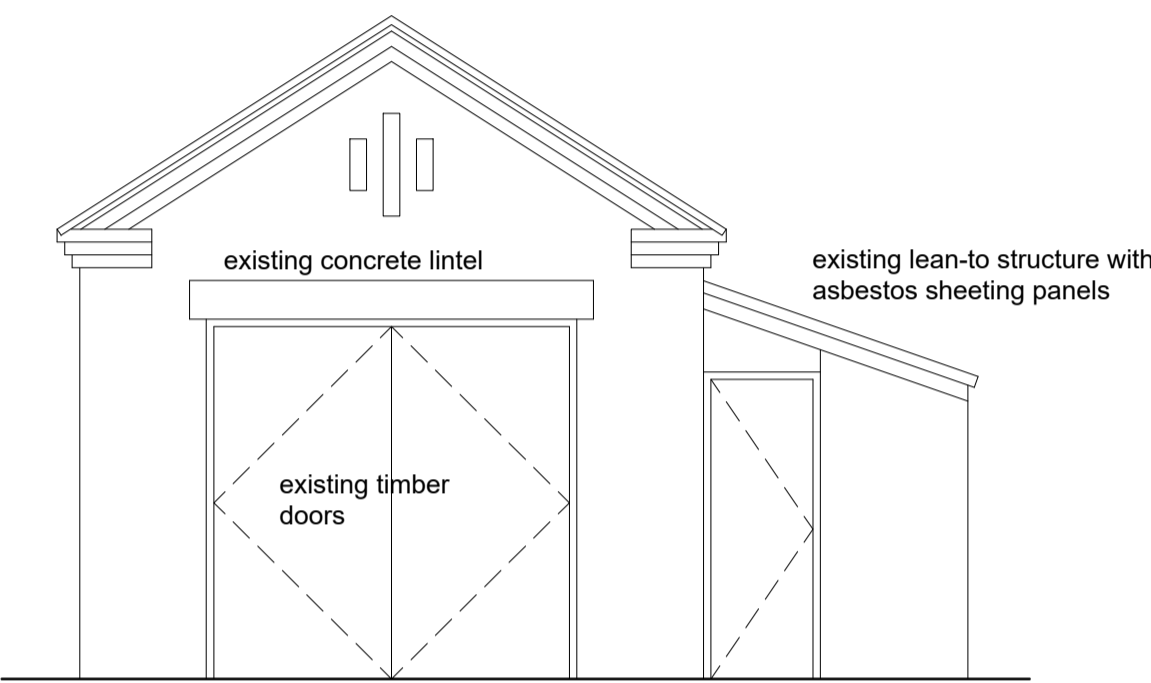


Existing Front Elevation (South)

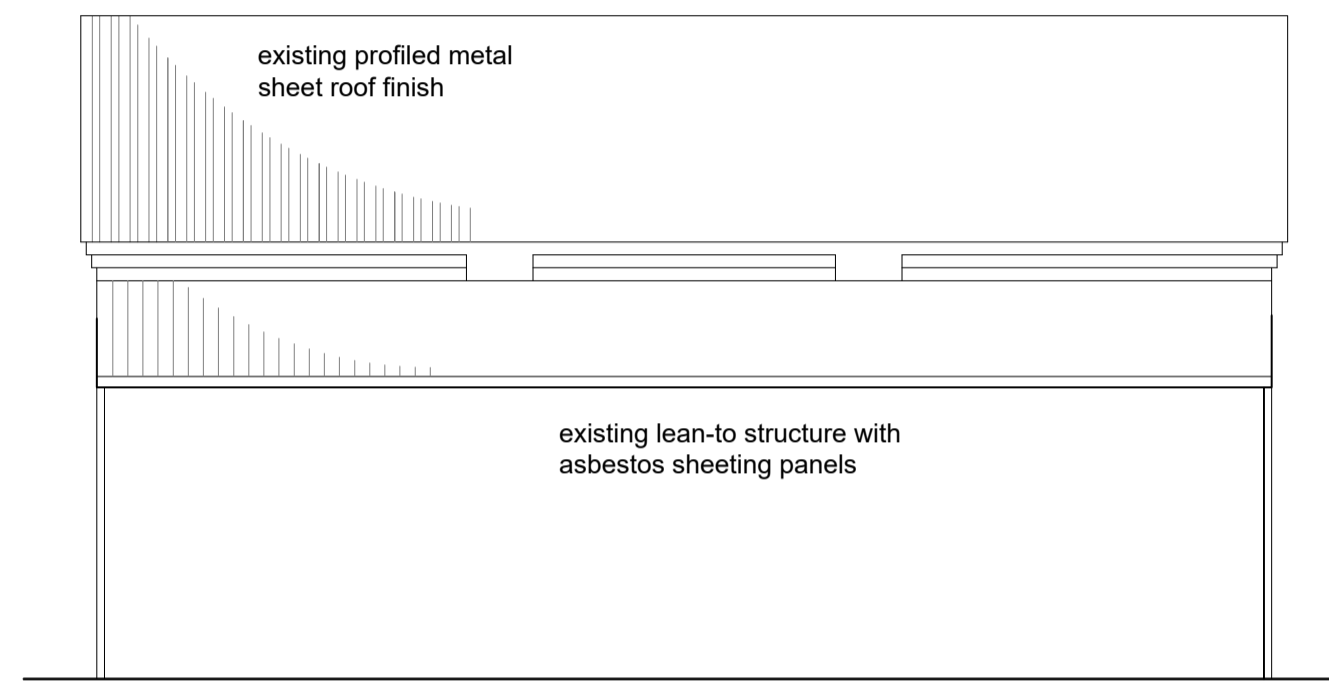


Existing Side Elevation (East)

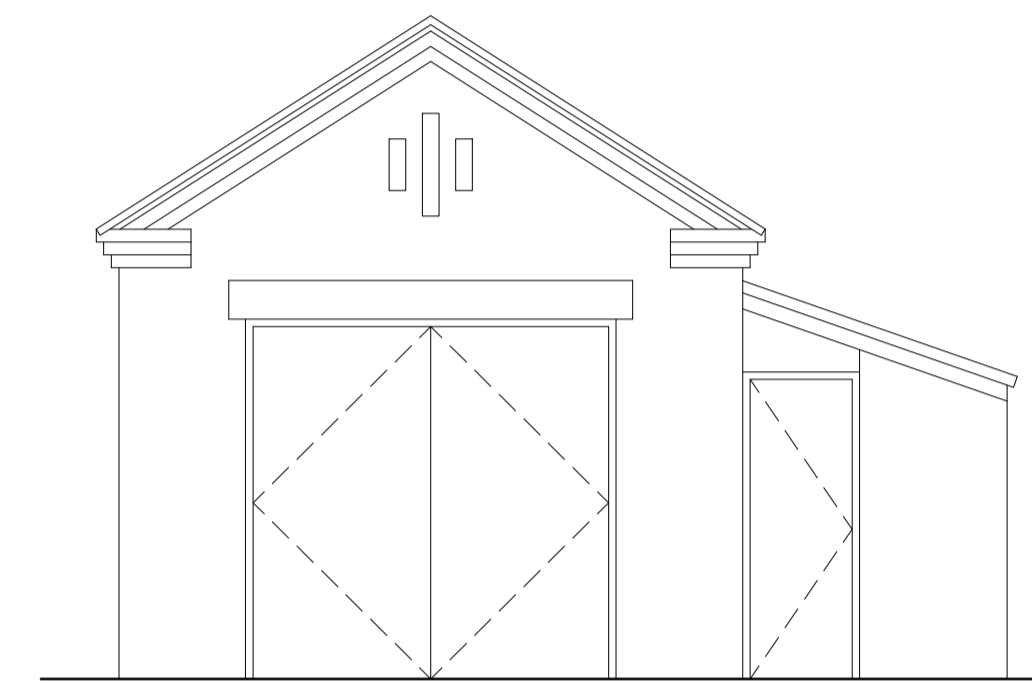

Proposed Front Elevation (South)

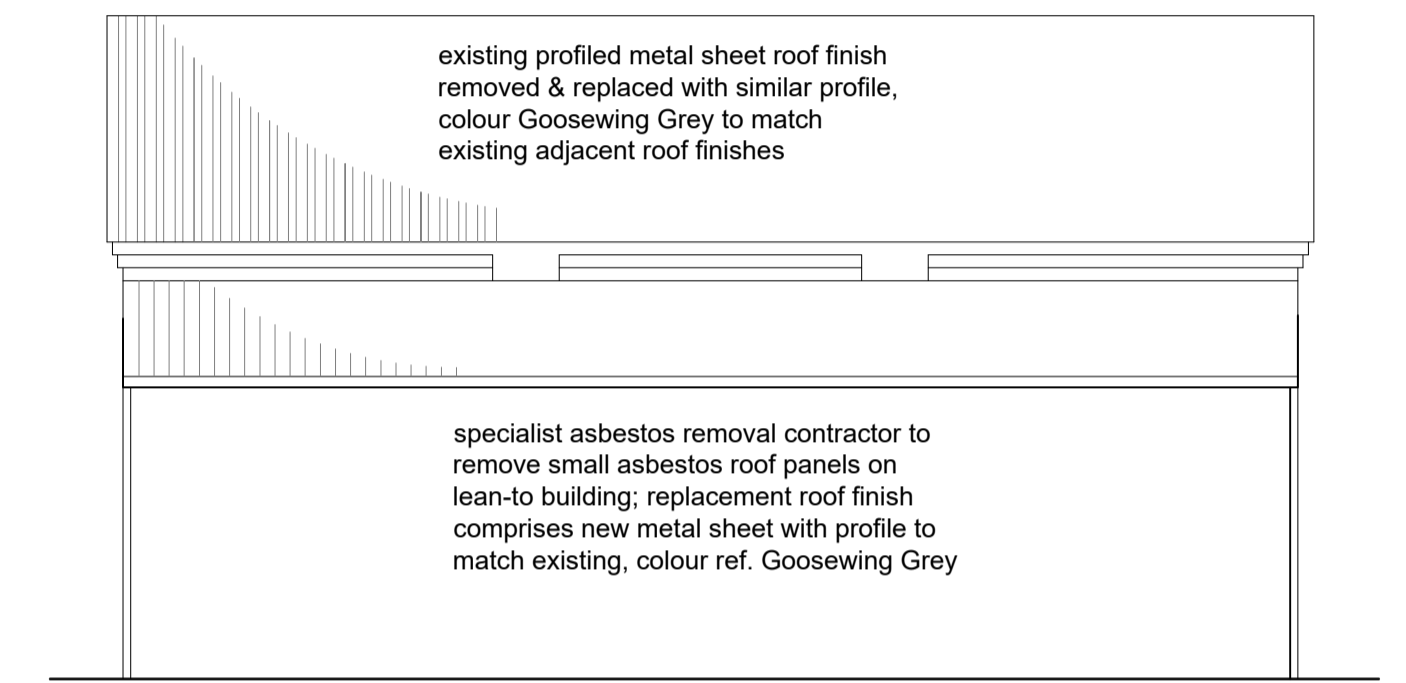

Proposed Side Elevation (East)

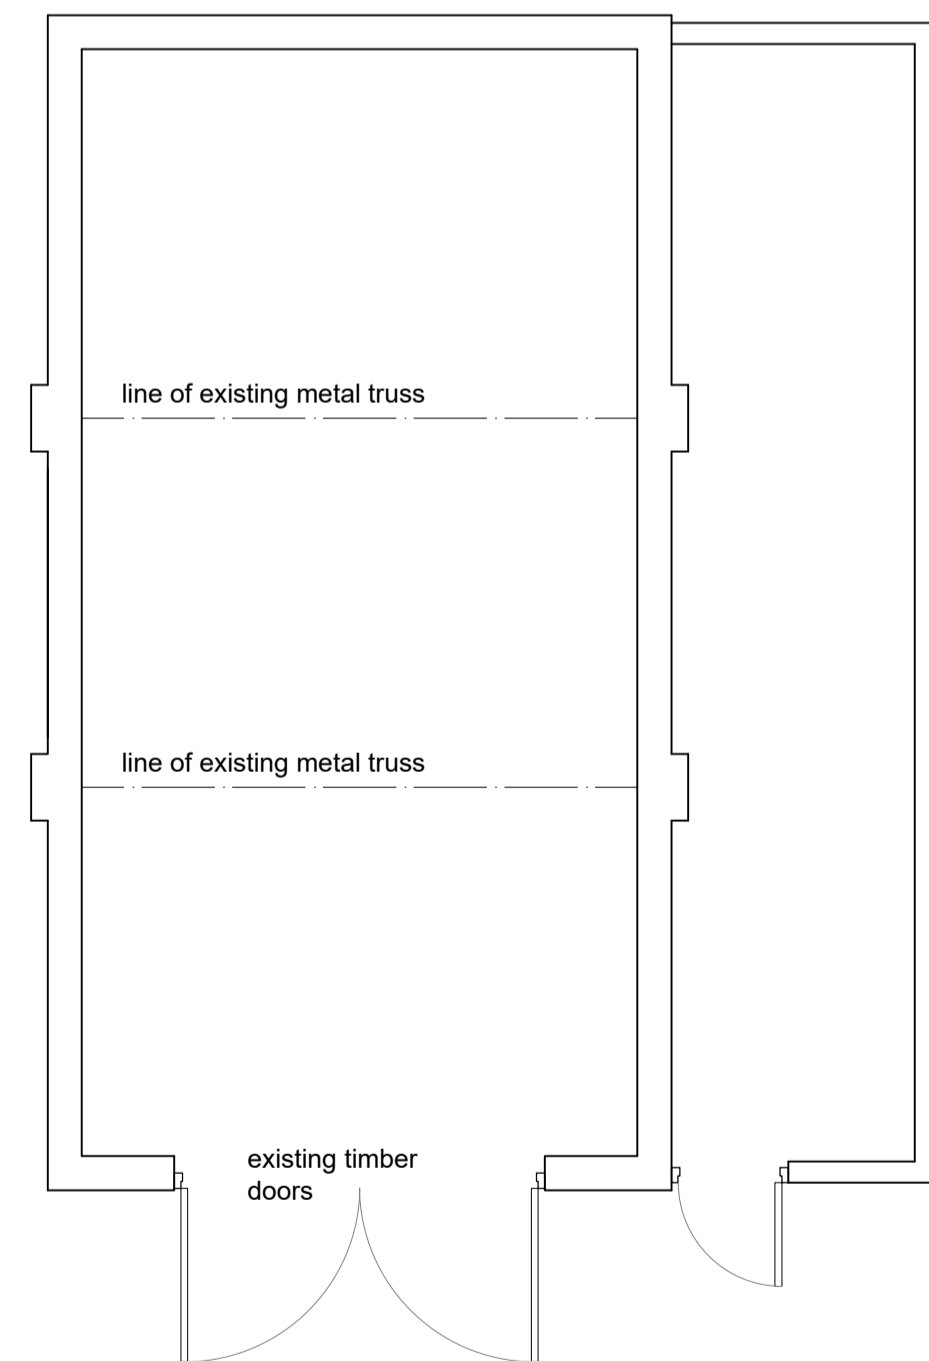

Existing Plan



Front elevation



Rear elevation




Internal view of metal truss & roofing sheets



Side elevation of asbestos sheets on lean-to & rusting metal sheets to main roof pitches

Existing Photos

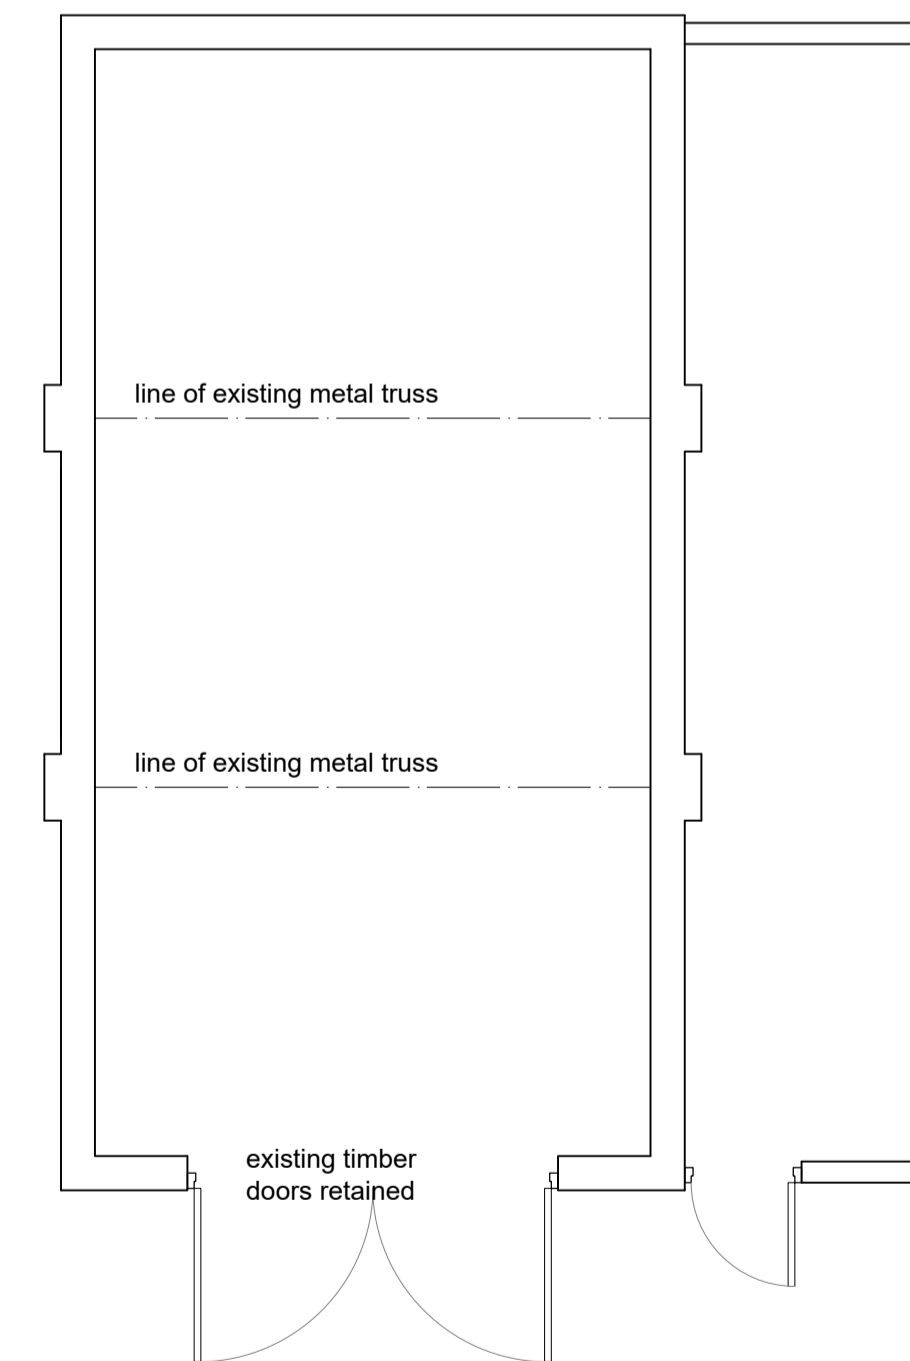

Proposed Plan

Proposed Tool Shed Plan & Elevations



rjd
 Architectural Design & Project Management
 info@rjd.eu.com

project
 NOTTINGHAM CLUB,
 STRAGGLETHORPE ROAD,
 NOTTINGHAM, NG12 2JZ
 client

THE CAMPING & CARAVANNING CLUB

drawing
 EXIST & PROPOSED TOOL SHED
 PLANS AND ELEVATIONS

date Dec 23 scale 1:50@A1 drawing no. /005 rev -