




North Elevation 1:50

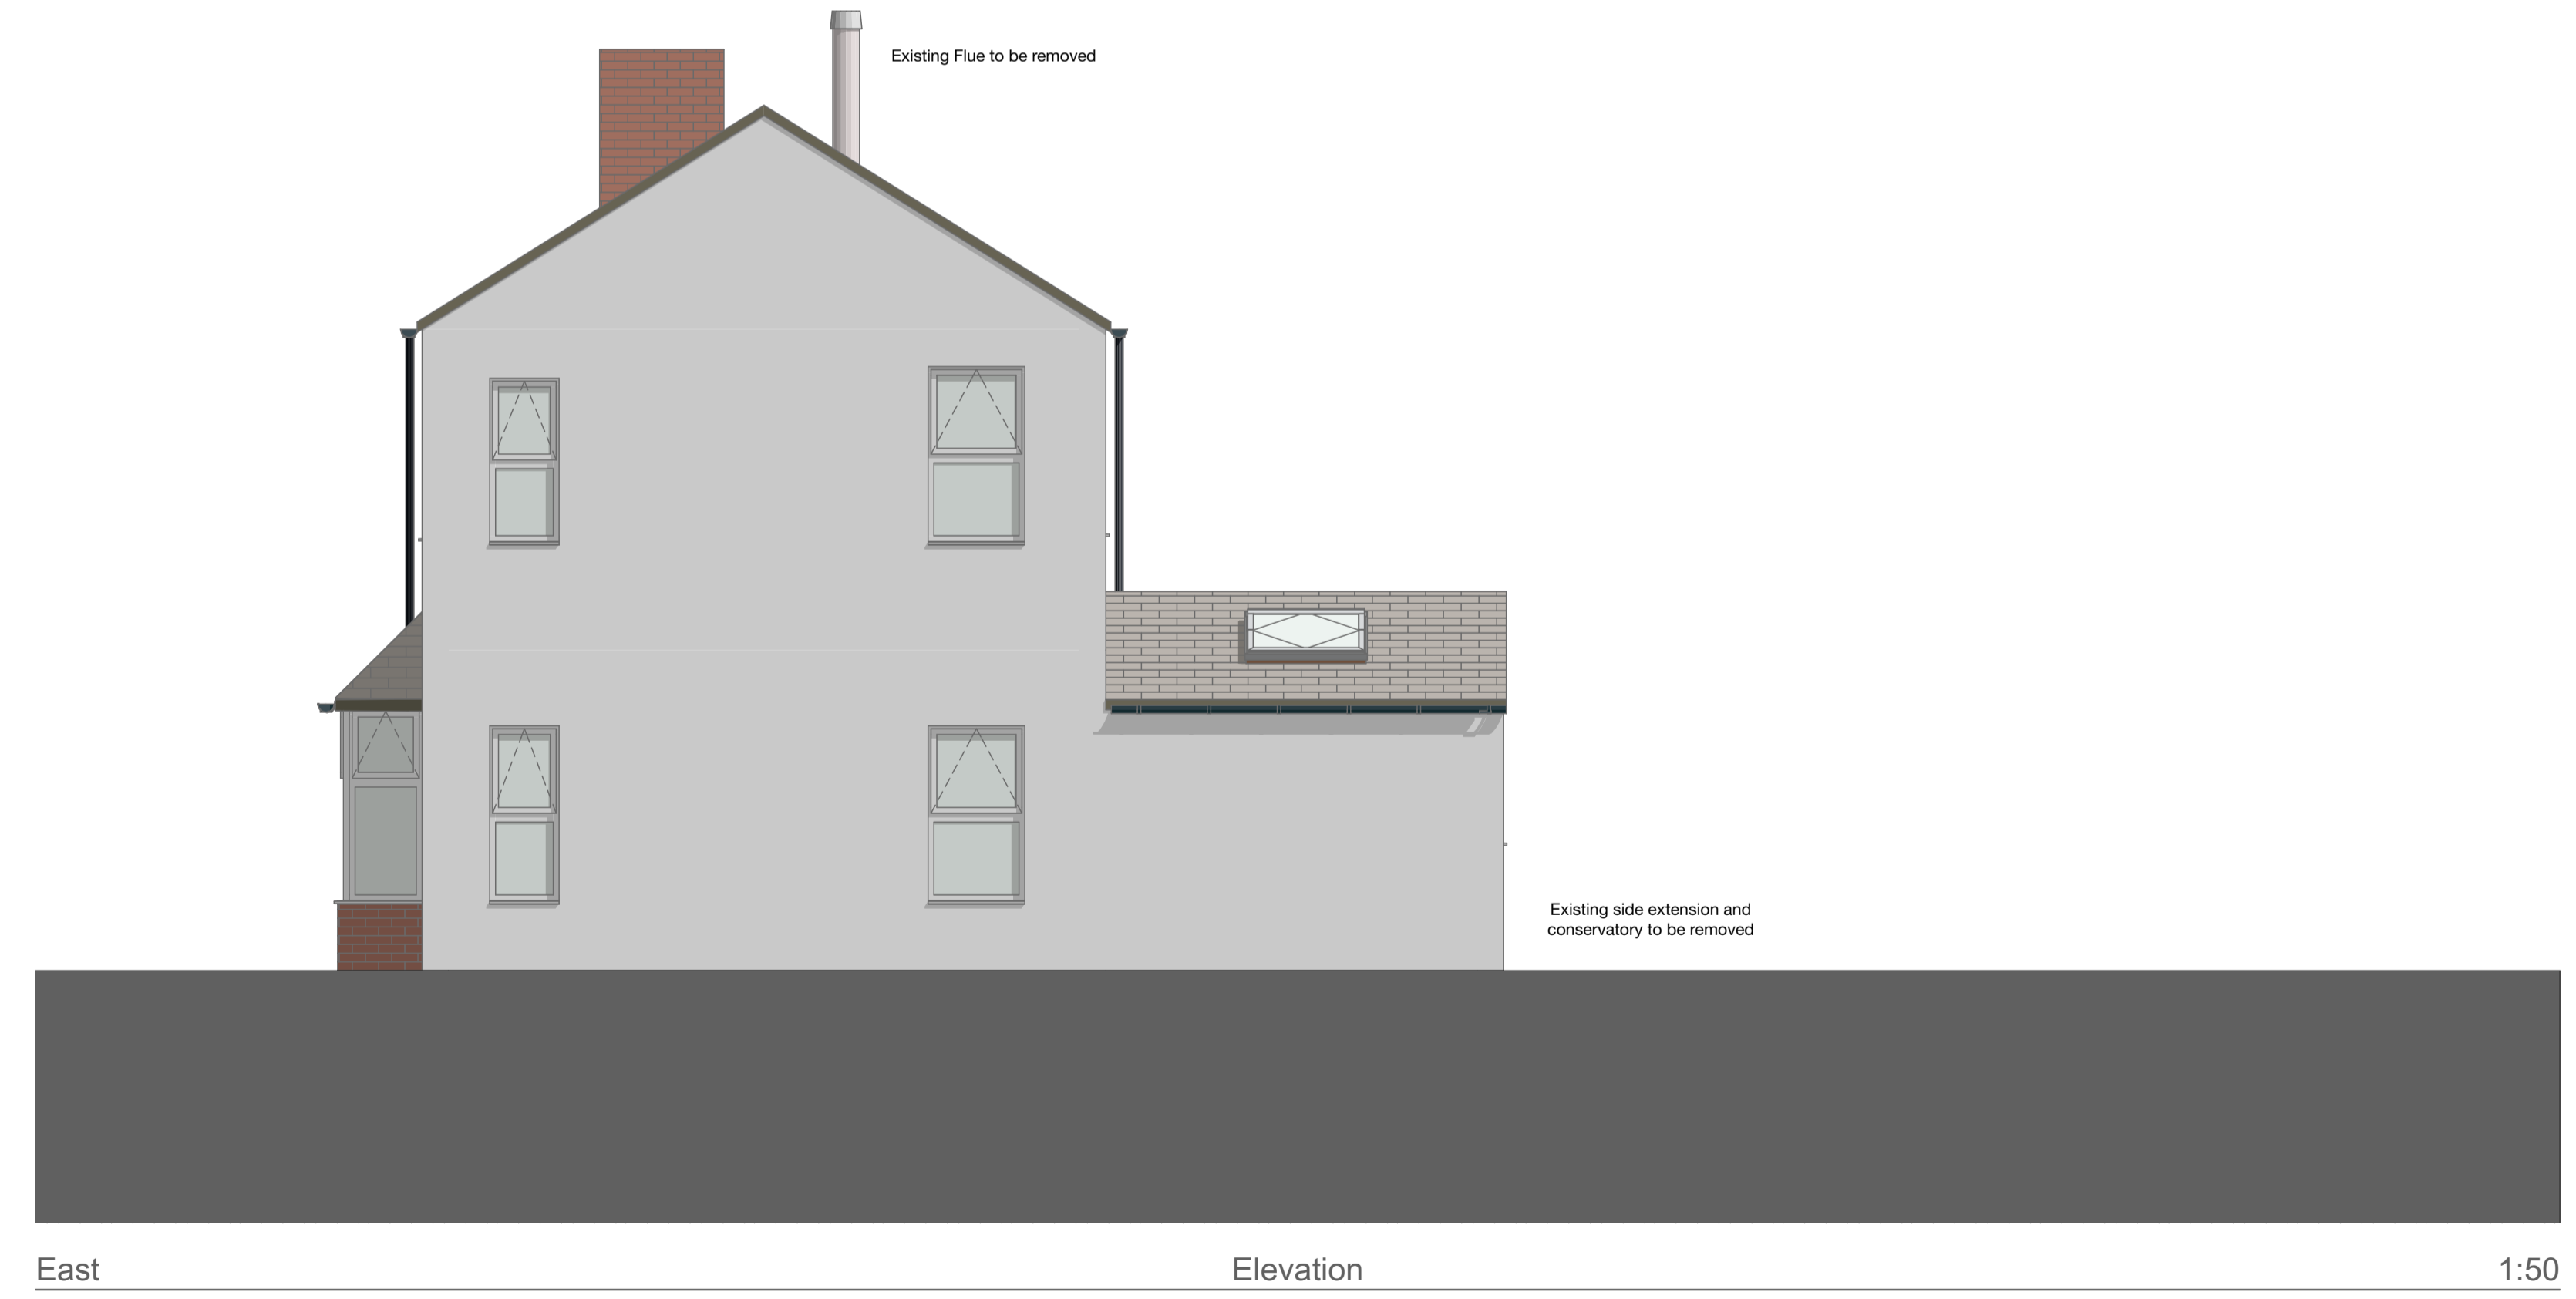

East Elevation 1:50


rev	date	description	by	chkd
P01	12/12/2023	Planning issue	RHa	RaH

PLANNING

project:
81 Melton Lane - MR & MRS Smith

drawing name:
Existing Elevations N&E

drawing ref: 2301-HA-ZZ-ZZ-D-A-00150	status / revision: S2 / P01
ref. job no: 2301	scale / format: 1:50 @ A1

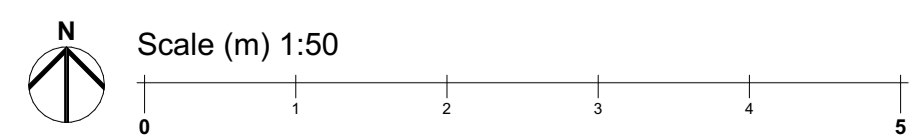

* Information is only to be used for the purpose as defined by its status code; S2- reference, S3- review and comment, S4S- review and authorisation, A0- approved for RIBA stage n.
* Do not scale from this drawing. All construction information should be taken from figured dimensions only. All dimensions in mm / all levels in metres unless noted.
* The title, copyright and confidential information in this document belongs to HA. Copyright 2023. All rights reserved. You may not reproduce this document or disclose it to others without the consent of HA.