


GROUND FLOOR PLAN

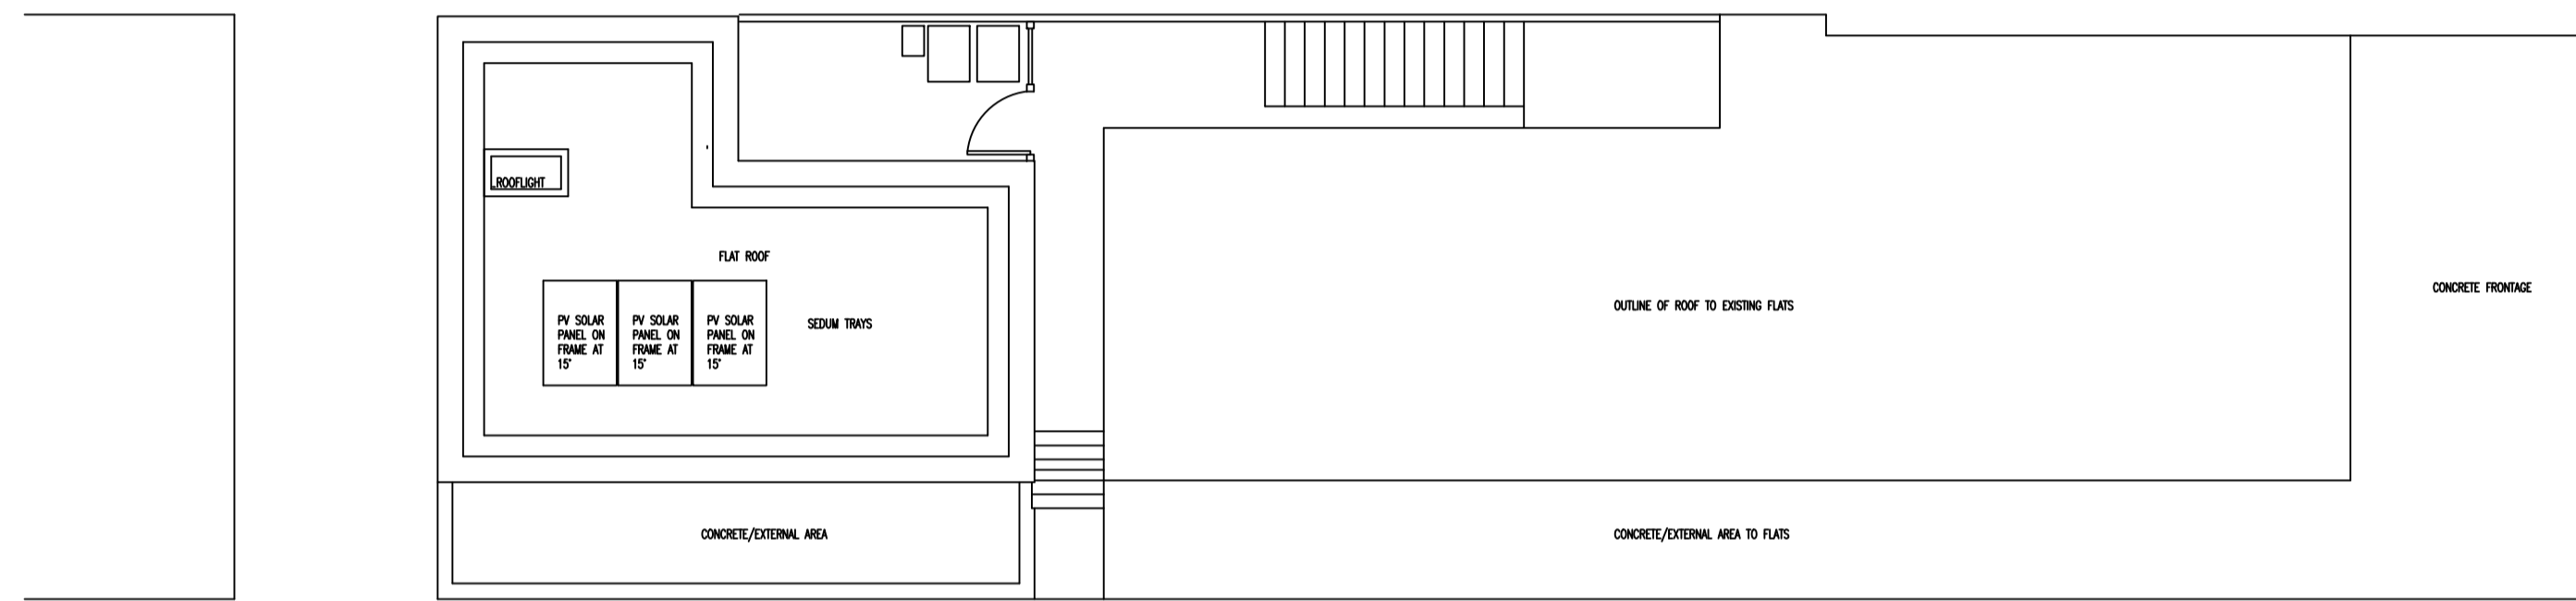

FIRST FLOOR PLAN

NOTES

- 1.0. THIS DRAWING IS FOR PLANNING PURPOSES ONLY.
- 2.0. ALL DIMENSIONS TO BE CHECKED ON SITE PRIOR TO COMMENCEMENT OF WORKS.
- 3.0. ALL DRAWINGS ARE THE PROTECTED BY SECTION 47 OF THE COPYRIGHT DESIGNS & PATENTS ACT 1988.



Client
 172 RALEIGH ROAD
 ASHTON
 BRISTOL
 BS4

PLANNING APPLICATION

**BUILDING
 PLANS
 BY DESIGN
 LIMITED**

Project Title
**DEMOLISH GARAGE AND
 CREATE NEW DWELLING.**
PROPOSED SITE PLANS

**172 RALEIGH ROAD
 ASHTON
 BRISTOL
 BS3 2AR**

SHEET 3 OF 3

Drawn	SRT
Date	AUGUST 2023
Scale	1:50 & 1:100 @ A1
Drawing No.	50648-3
Rev.	A

10cm