


Location Plan
Scale 1:1250 @ A0




Site Plan
Scale 1:500 @ A0

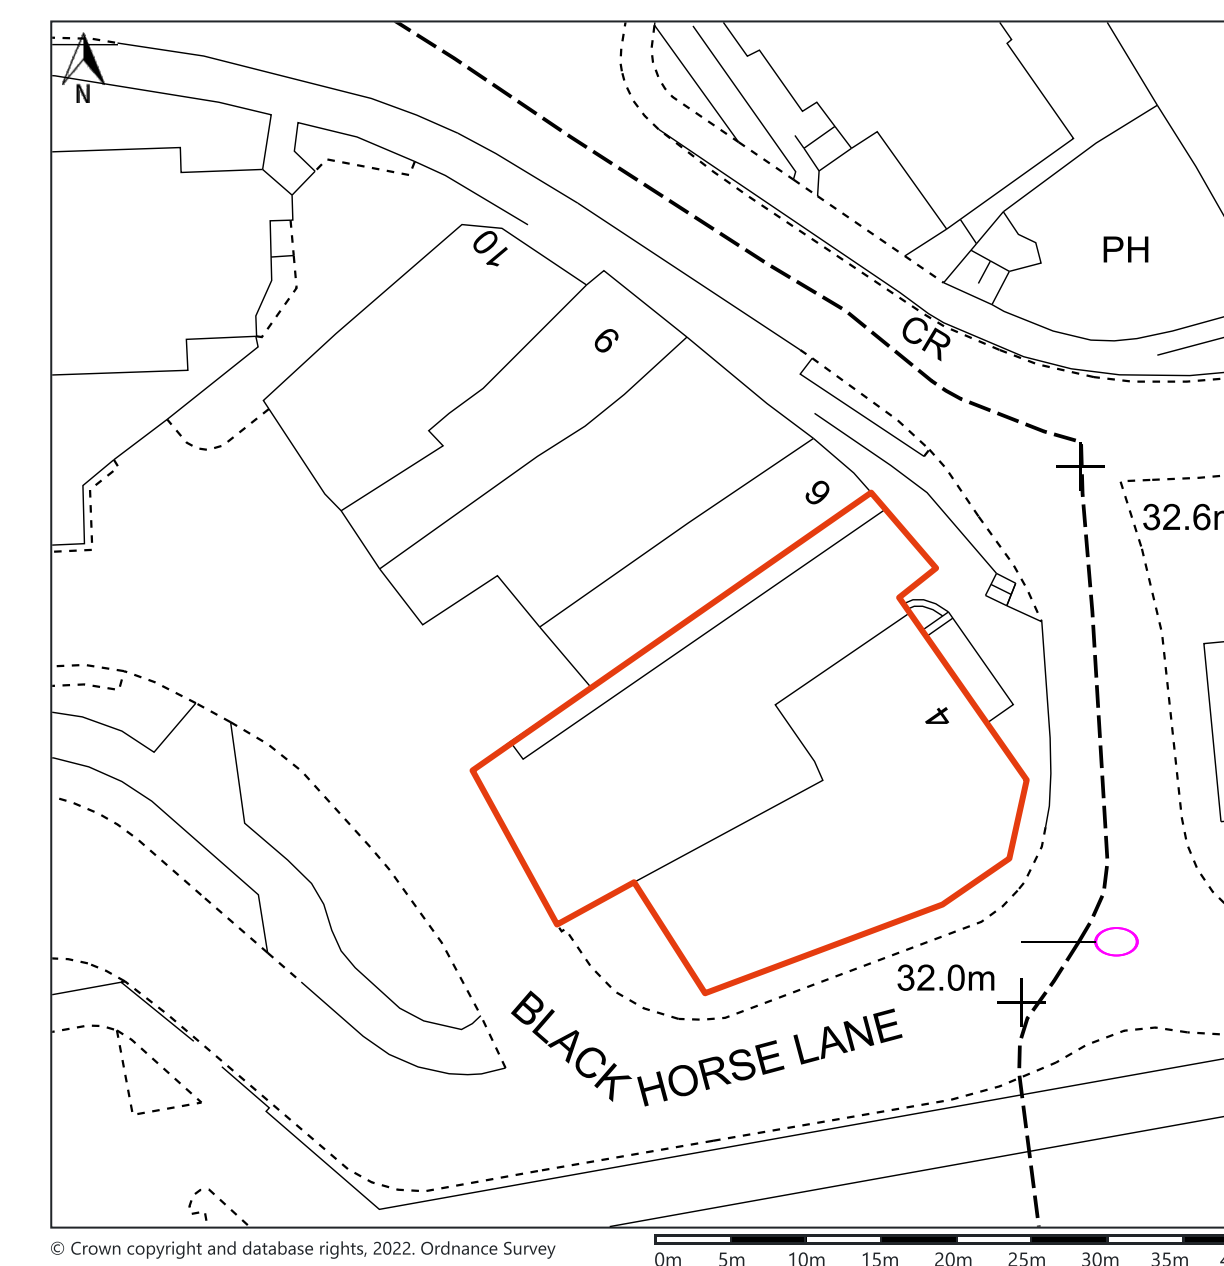

THE INFORMATION CONTAINED IN THIS DRAWINGS IS THE SOLE PROPERTY OF BIRCH STREET CONSTRUCTION LIMITED, THE REPRODUCTION OR USE IN PART OR AS WHOLE WITHOUT THE WRITTEN PERMISSION OF BIRCH STREET STREET CONSTRUCTION LIMITED IS PROHIBITED

009/06/2023	BIRCH STREET CONSTRUCTION LIMITED 34 Hydes Road, Wednesbury, England, W510 8SY mob: 07799246766 e-mail: mark.hmoam@gmail.com
REVISIONS	TITLE: 4 and 5 Lower Mill Street, Kidderminster Dy11 6UU DRAWN BY: Mr. Marek Kosmala mob:07940550713
DATE: 20/06/2023	SHEET: of 7 SHEETS

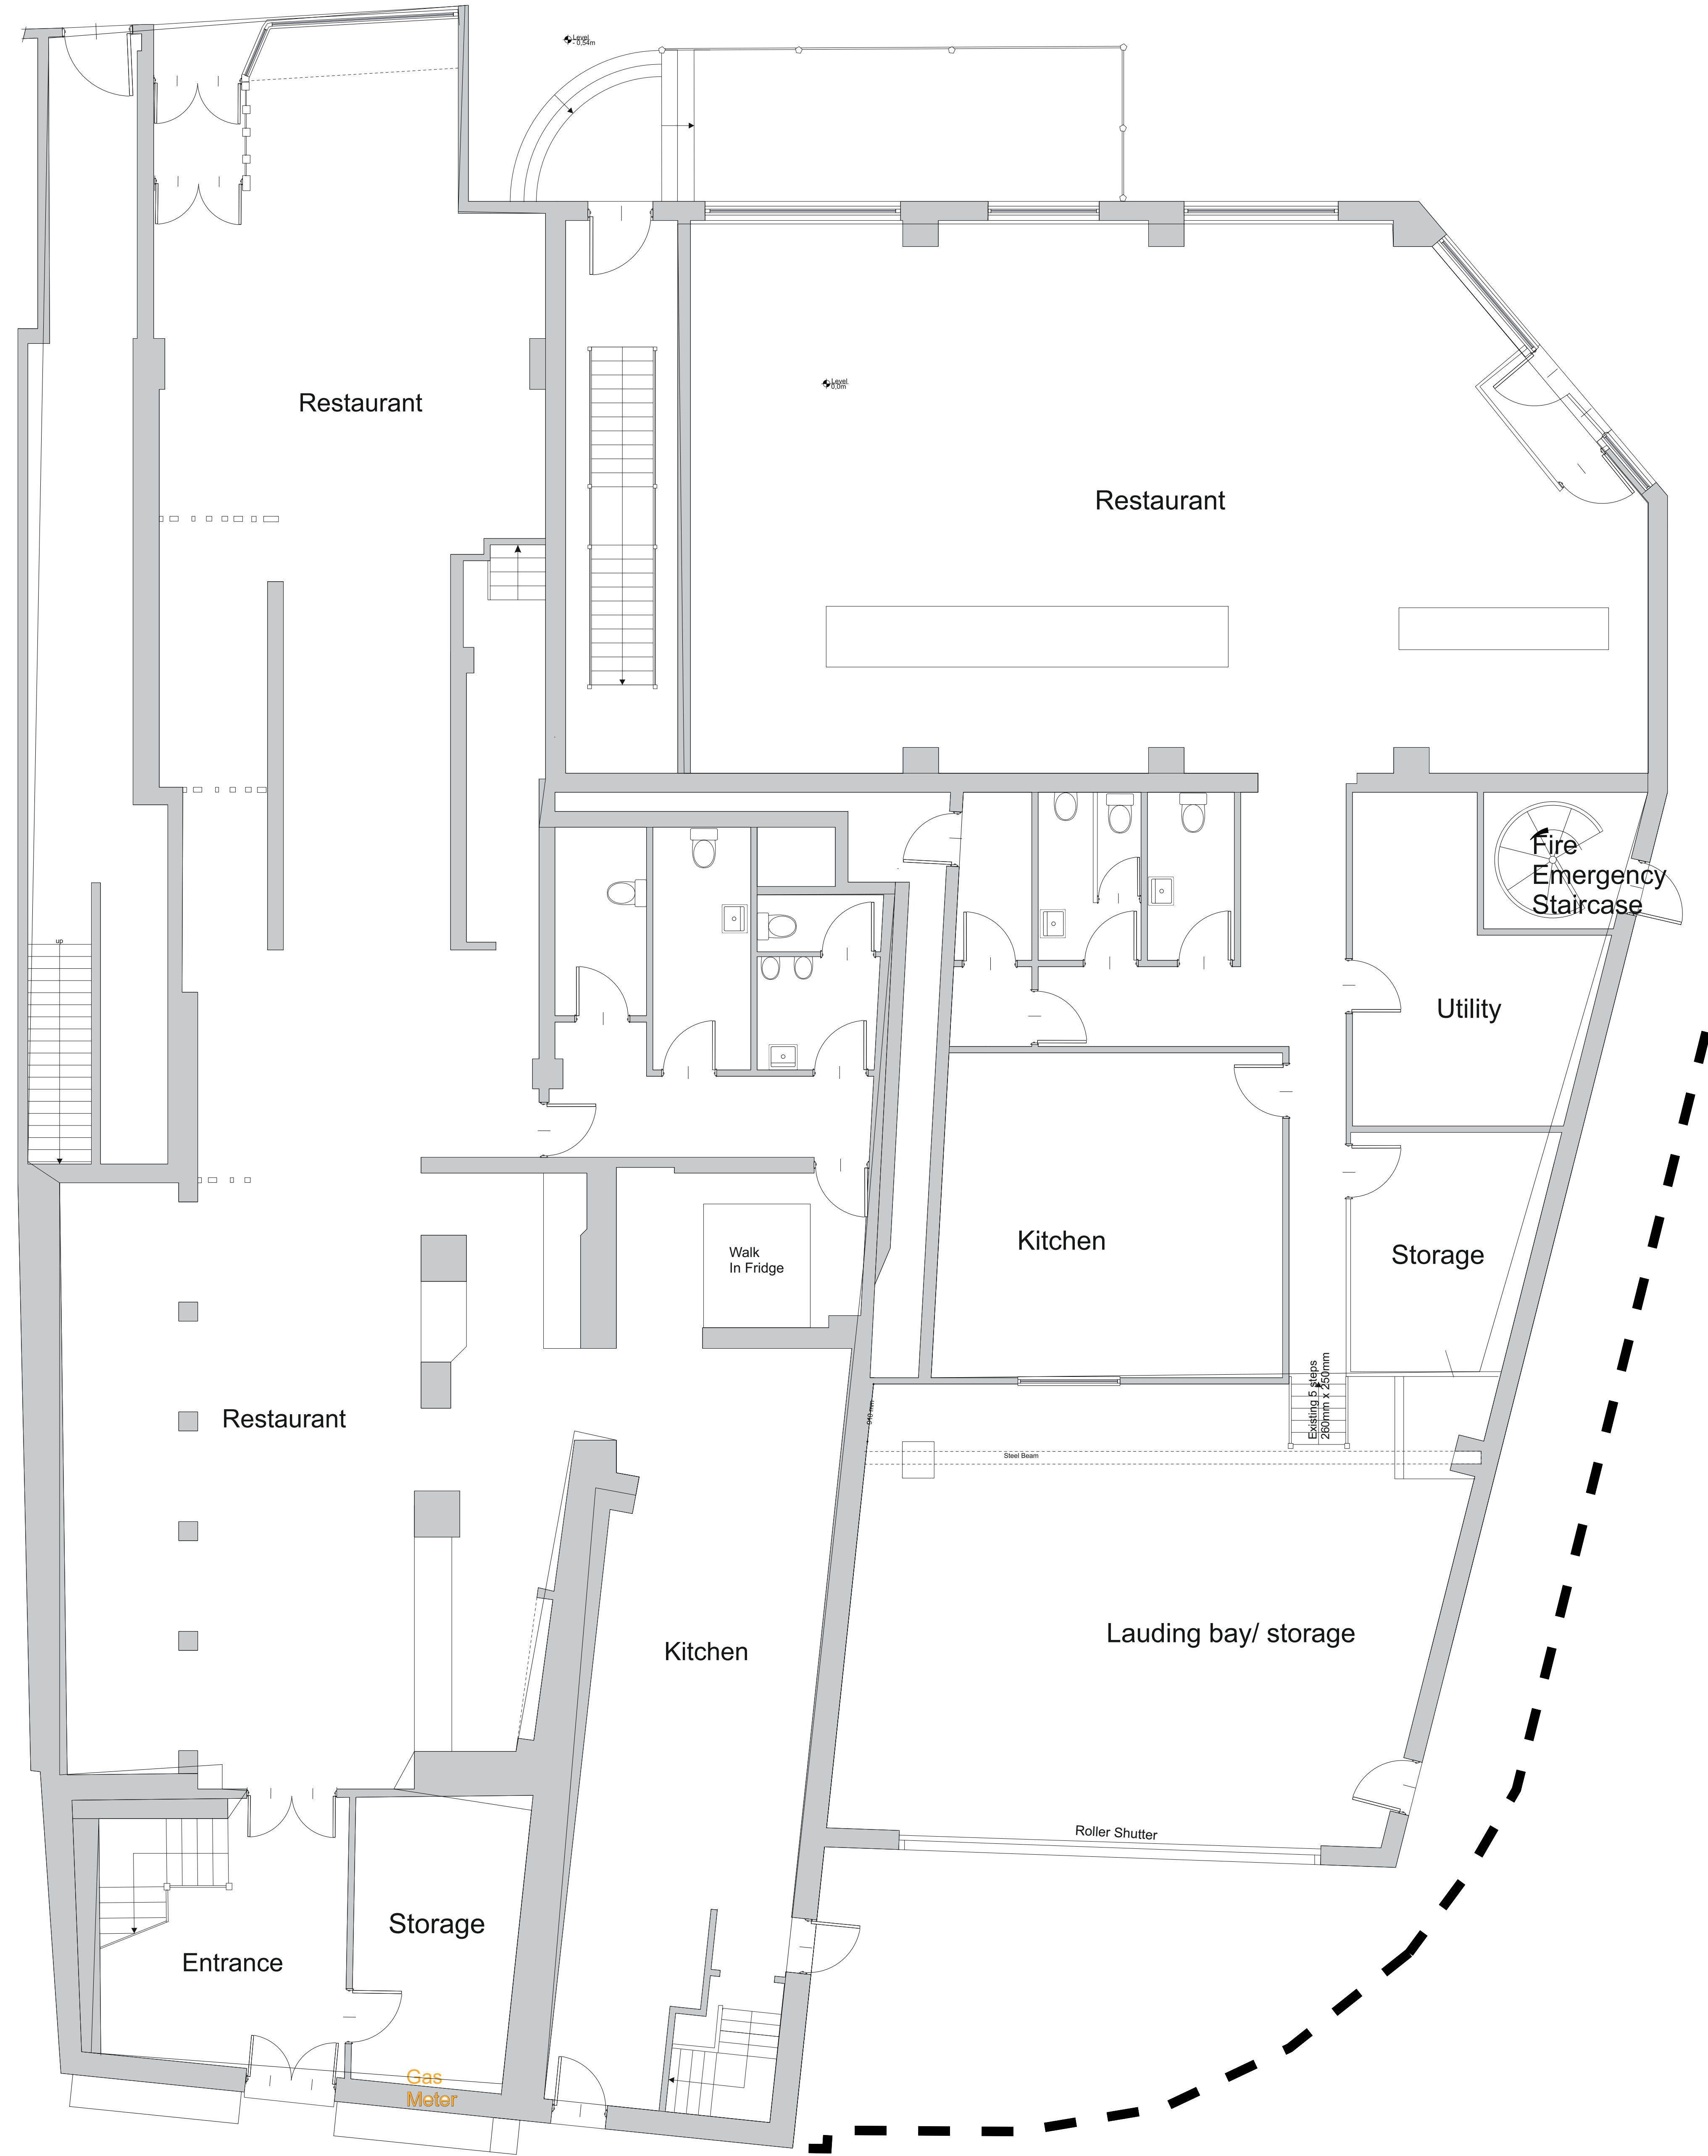


Existing Ground Floor
Scale 1:50 @ A0

Scale 1:50 @ A0 20mm=1m



THE INFORMATION CONTAINED IN THIS DRAWINGS IS THE SOLE PROPERTY OF BIRCH STREET CONSTRUCTION LIMITED, THE REPRODUCTION OR USE IN PART OR AS WHOLE WITHOUT THE WRITTEN PERMISSION OF BIRCH STREET STREET CONSTRUCTION LIMITED IS PROHIBITED

009/06/2023	BIRCH STREET CONSTRUCTION LIMITED 34 Hydes Road, Wednesbury, England, W510 9SY mob: 07799246766 e-mail: mark.hmoam@gmail.com
REVISIONS	TITLE: 4 and 5 Lower Mill Street, Kidderminster Dy11 6UU DRAWN BY: Mr. Marek Kosmala mob:07940550713
DATE: 20/06/2023	SHEET: 2 OF 7 SHEETS

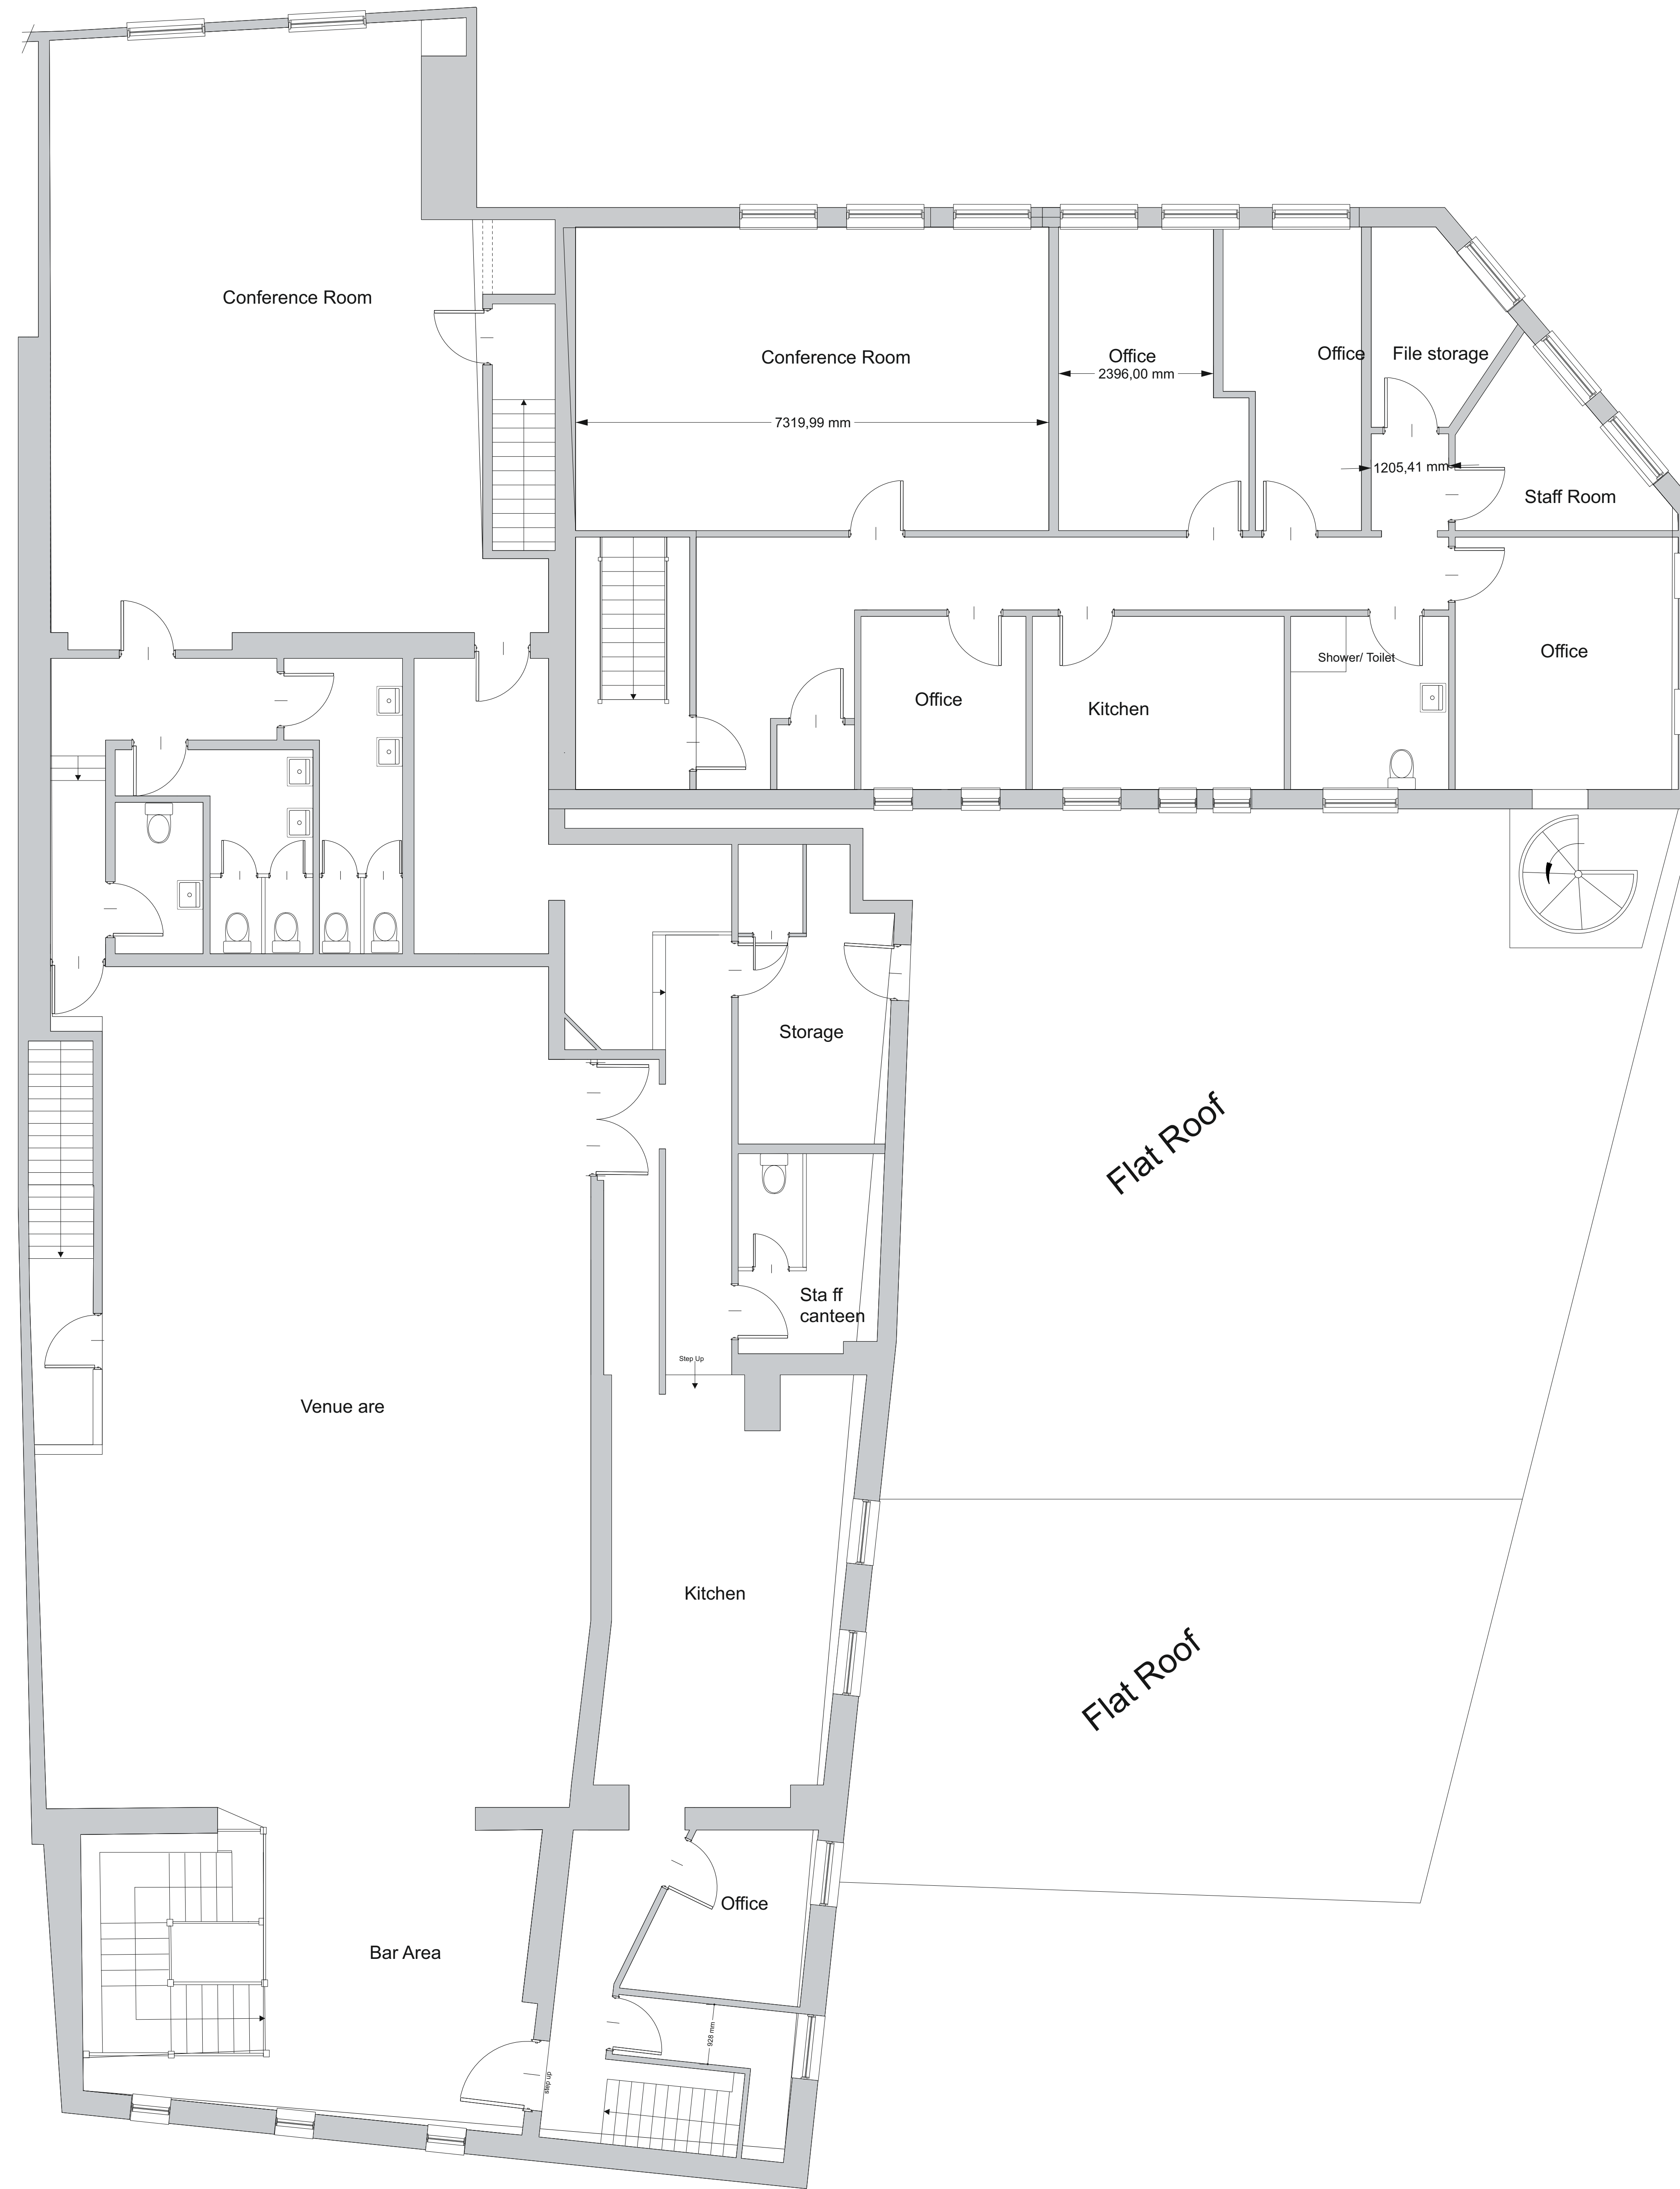


Existing First Floor
Scale 1:50 @ A0

Scale 1:50 @ A0 20mm=1m



THE INFORMATION CONTAINED IN THIS DRAWINGS IS THE SOLE PROPERTY OF BIRCH STREET CONSTRUCTION LIMITED, THE REPRODUCTION OR USE IN PART OR AS WHOLE WITHOUT THE WRITTEN PERMISSION OF BIRCH STREET STREET CONSTRUCTION LIMITED IS PROHIBITED

009/06/2023	BIRCH STREET CONSTRUCTION LIMITED 34 Hydes Road, Wednesbury, England, W510 8SY mob: 07799246766 e-mail: mark.hmoam@gmail.com
REVISIONS	TITLE: 4 and 5 Lower Mill Street, Kidderminster Dy11 6UU DRAWN BY: Mr. Marek Kosmala mob:07940550713
DATE: 20/06/2023	SHEET: 3 OF 7 SHEETS

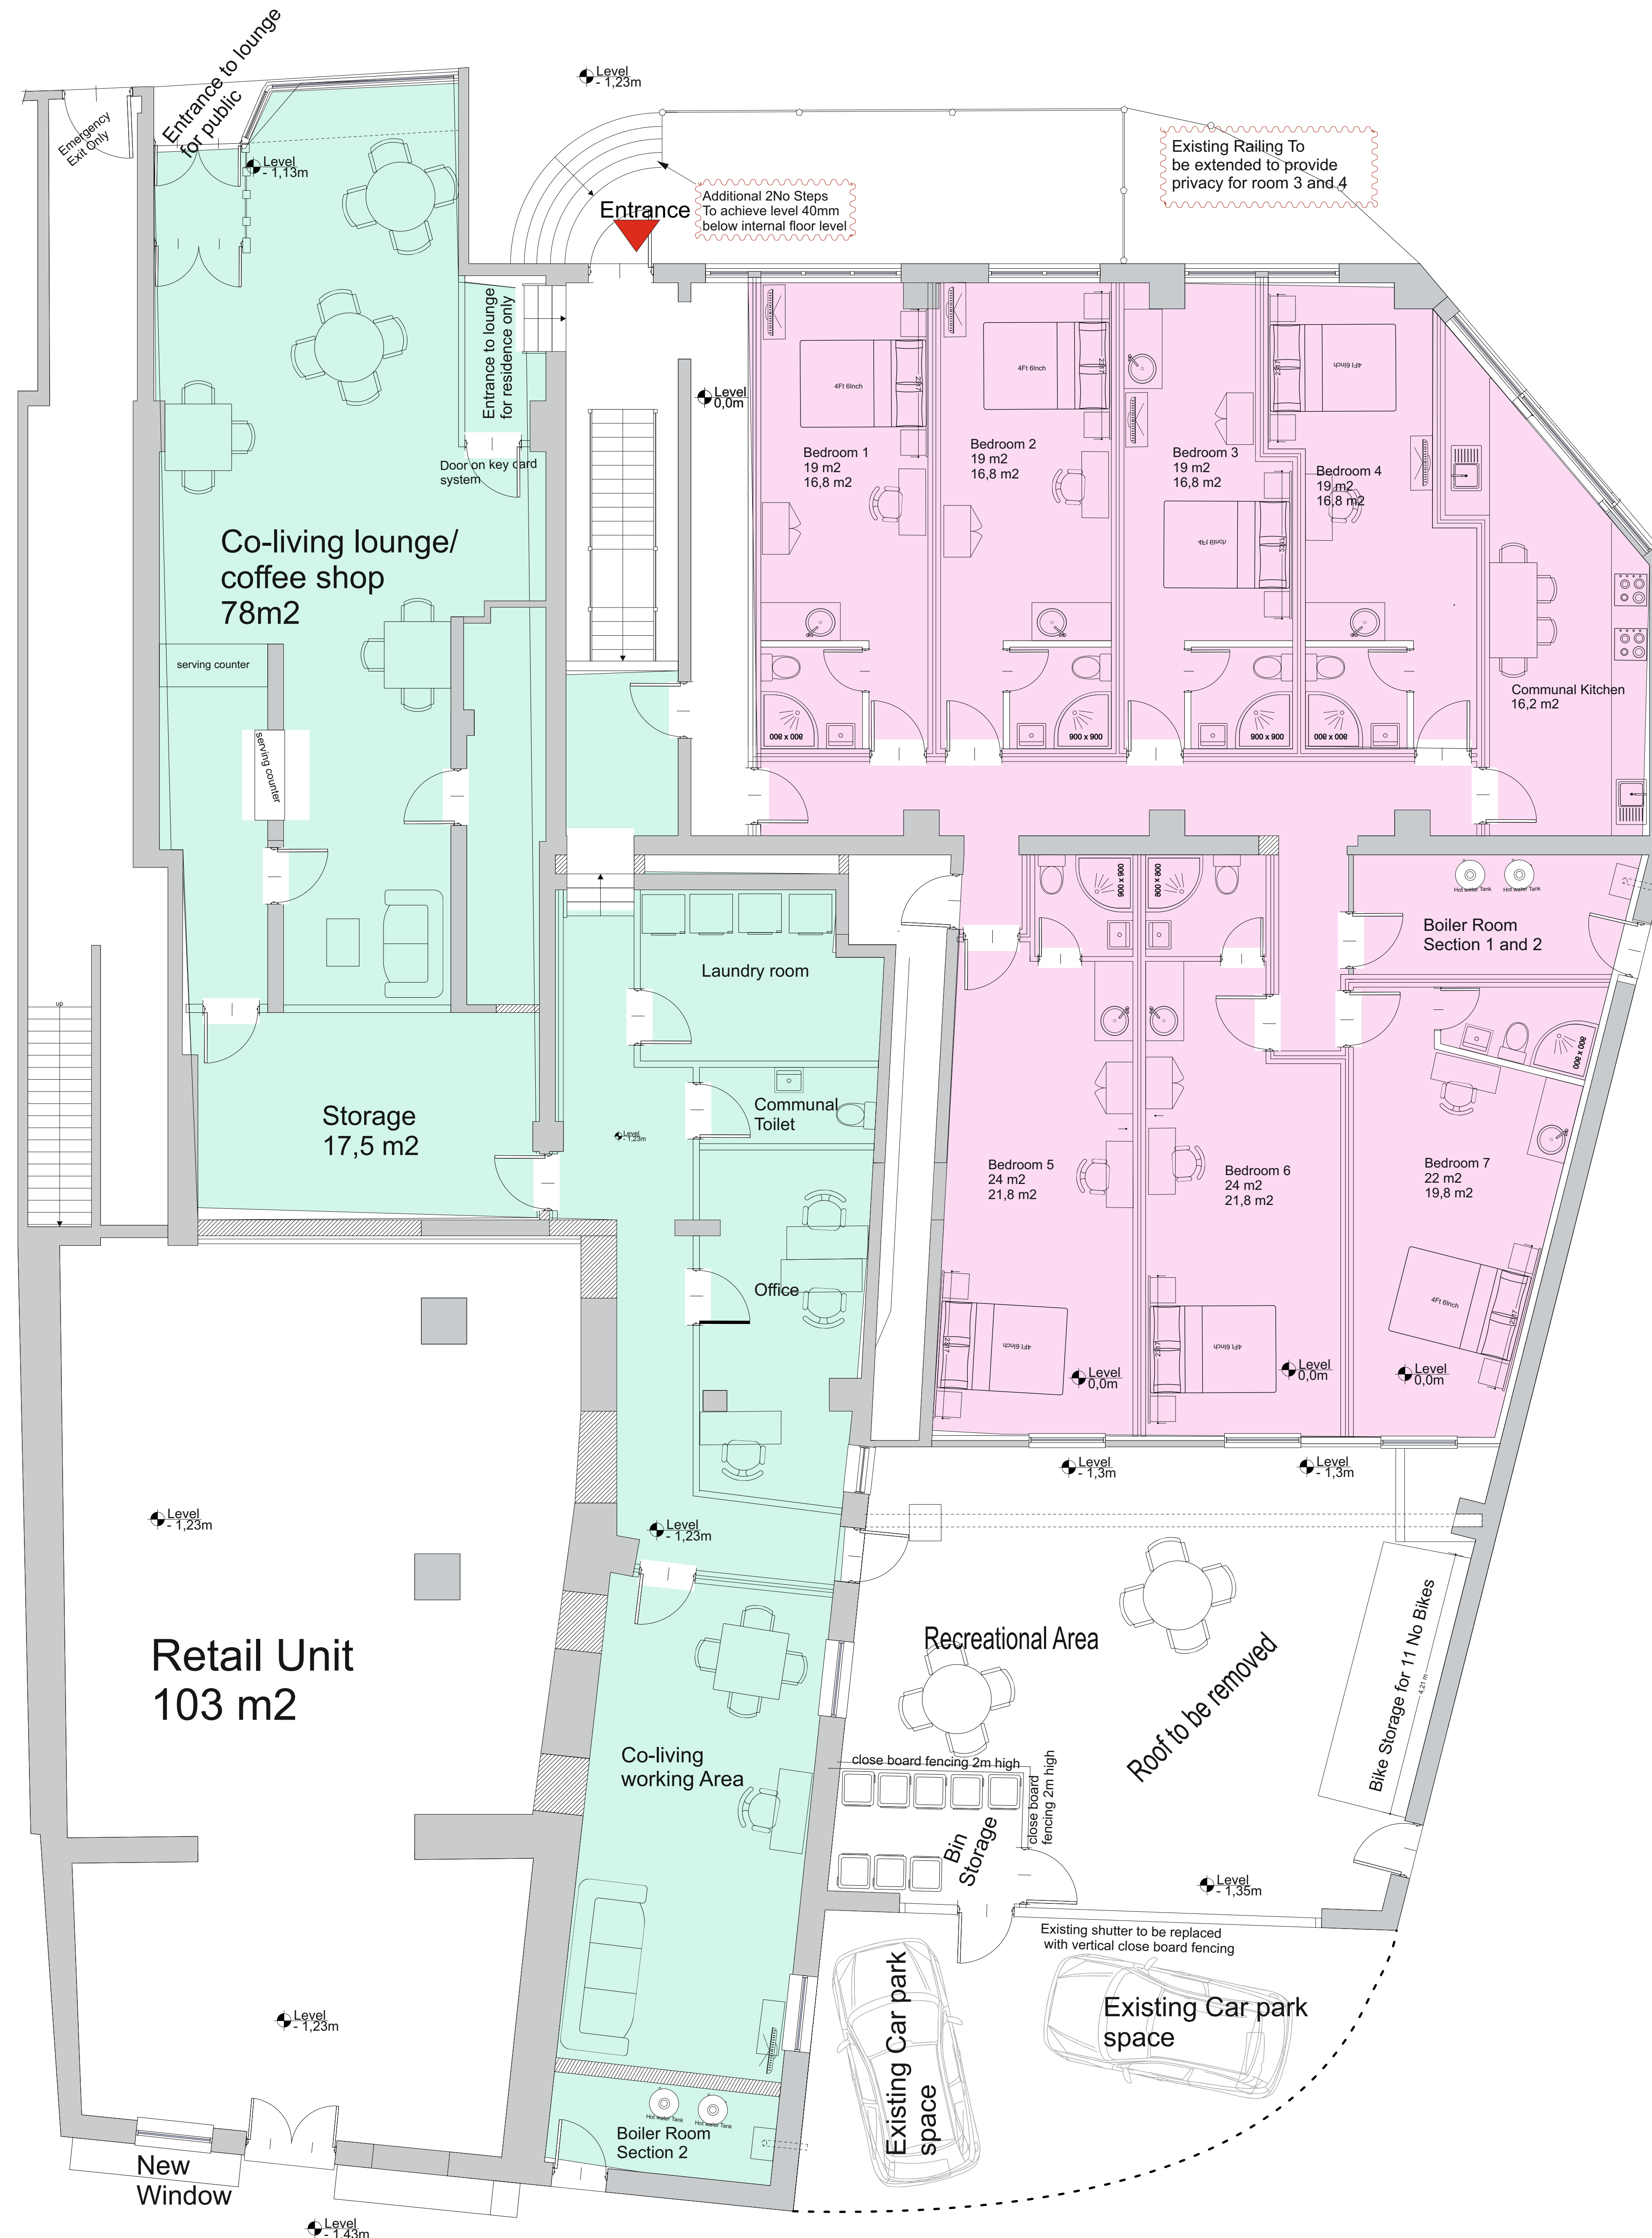

Proposed Ground Floor
Scale 1:50 @ A0

Scale 1:50 @ A0 20mm=1m

Section 1 7 Rooms

- Bedroom 1
19 m2
16,8 m2
- Bedroom 2
19 m2
16,8 m2
- Bedroom 3
19 m2
16,8 m2
- Bedroom 4
19 m2
16,8 m2
- Bedroom 5
24 m2
21,8 m2
- Bedroom 6
24 m2
21,8 m2
- Bedroom 7
22 m2
19,8 m2
- Communal Kitchen
16,2 m2

Communal

- Co-living working Area
- Office
- Laundry room
- Storage
17,5 m2
- Co-living lounge/
coffee shop
78m2




THE INFORMATION CONTAINED IN THIS DRAWINGS IS THE SOLE PROPERTY OF BIRCH STREET CONSTRUCTION LIMITED, THE REPRODUCTION OR USE IN PART OR AS WHOLE WITHOUT THE WRITTEN PERMISSION OF BIRCH STREET STREET CONSTRUCTION LIMITED IS PROHIBITED

009/06/2023	BIRCH STREET CONSTRUCTION LIMITED 34 Hydes Road, Wednesbury, England, WS10 8SY mob: 07799246766 e-mail: mark.hmoam@gmail.com
REVISIONS	TITLE 4 and 5 Lower Mill Street, Kidderminster Dy11 6UU
26.11.23- additional steps to front entrance	DRAWN BY Mr. Marek Kosmala mob:07940550713
DATE 20/06/2023	SHEET 4
	OF 7 SHEETS

Section 3

- Bedroom 1
27 m²
24,1 m² excluding en-suite
- Bedroom 2
27 m²
24,7 m² excluding en-suite
- Bedroom 3
33 m²
30 m² excluding en-suite
- Bedroom 4
33 m²
30,4 m² excluding en-suite
- Bedroom 5
30 m²
27,4 m² excluding en-suite
- Bedroom 6
30 m²
27,4 m² excluding en-suite
- Bedroom 7
21 m²
18,3 m² excluding en-suite
- Bedroom 8
31 m²
28 m² excluding en-suite
- Communal Kitchen
15,7 m²

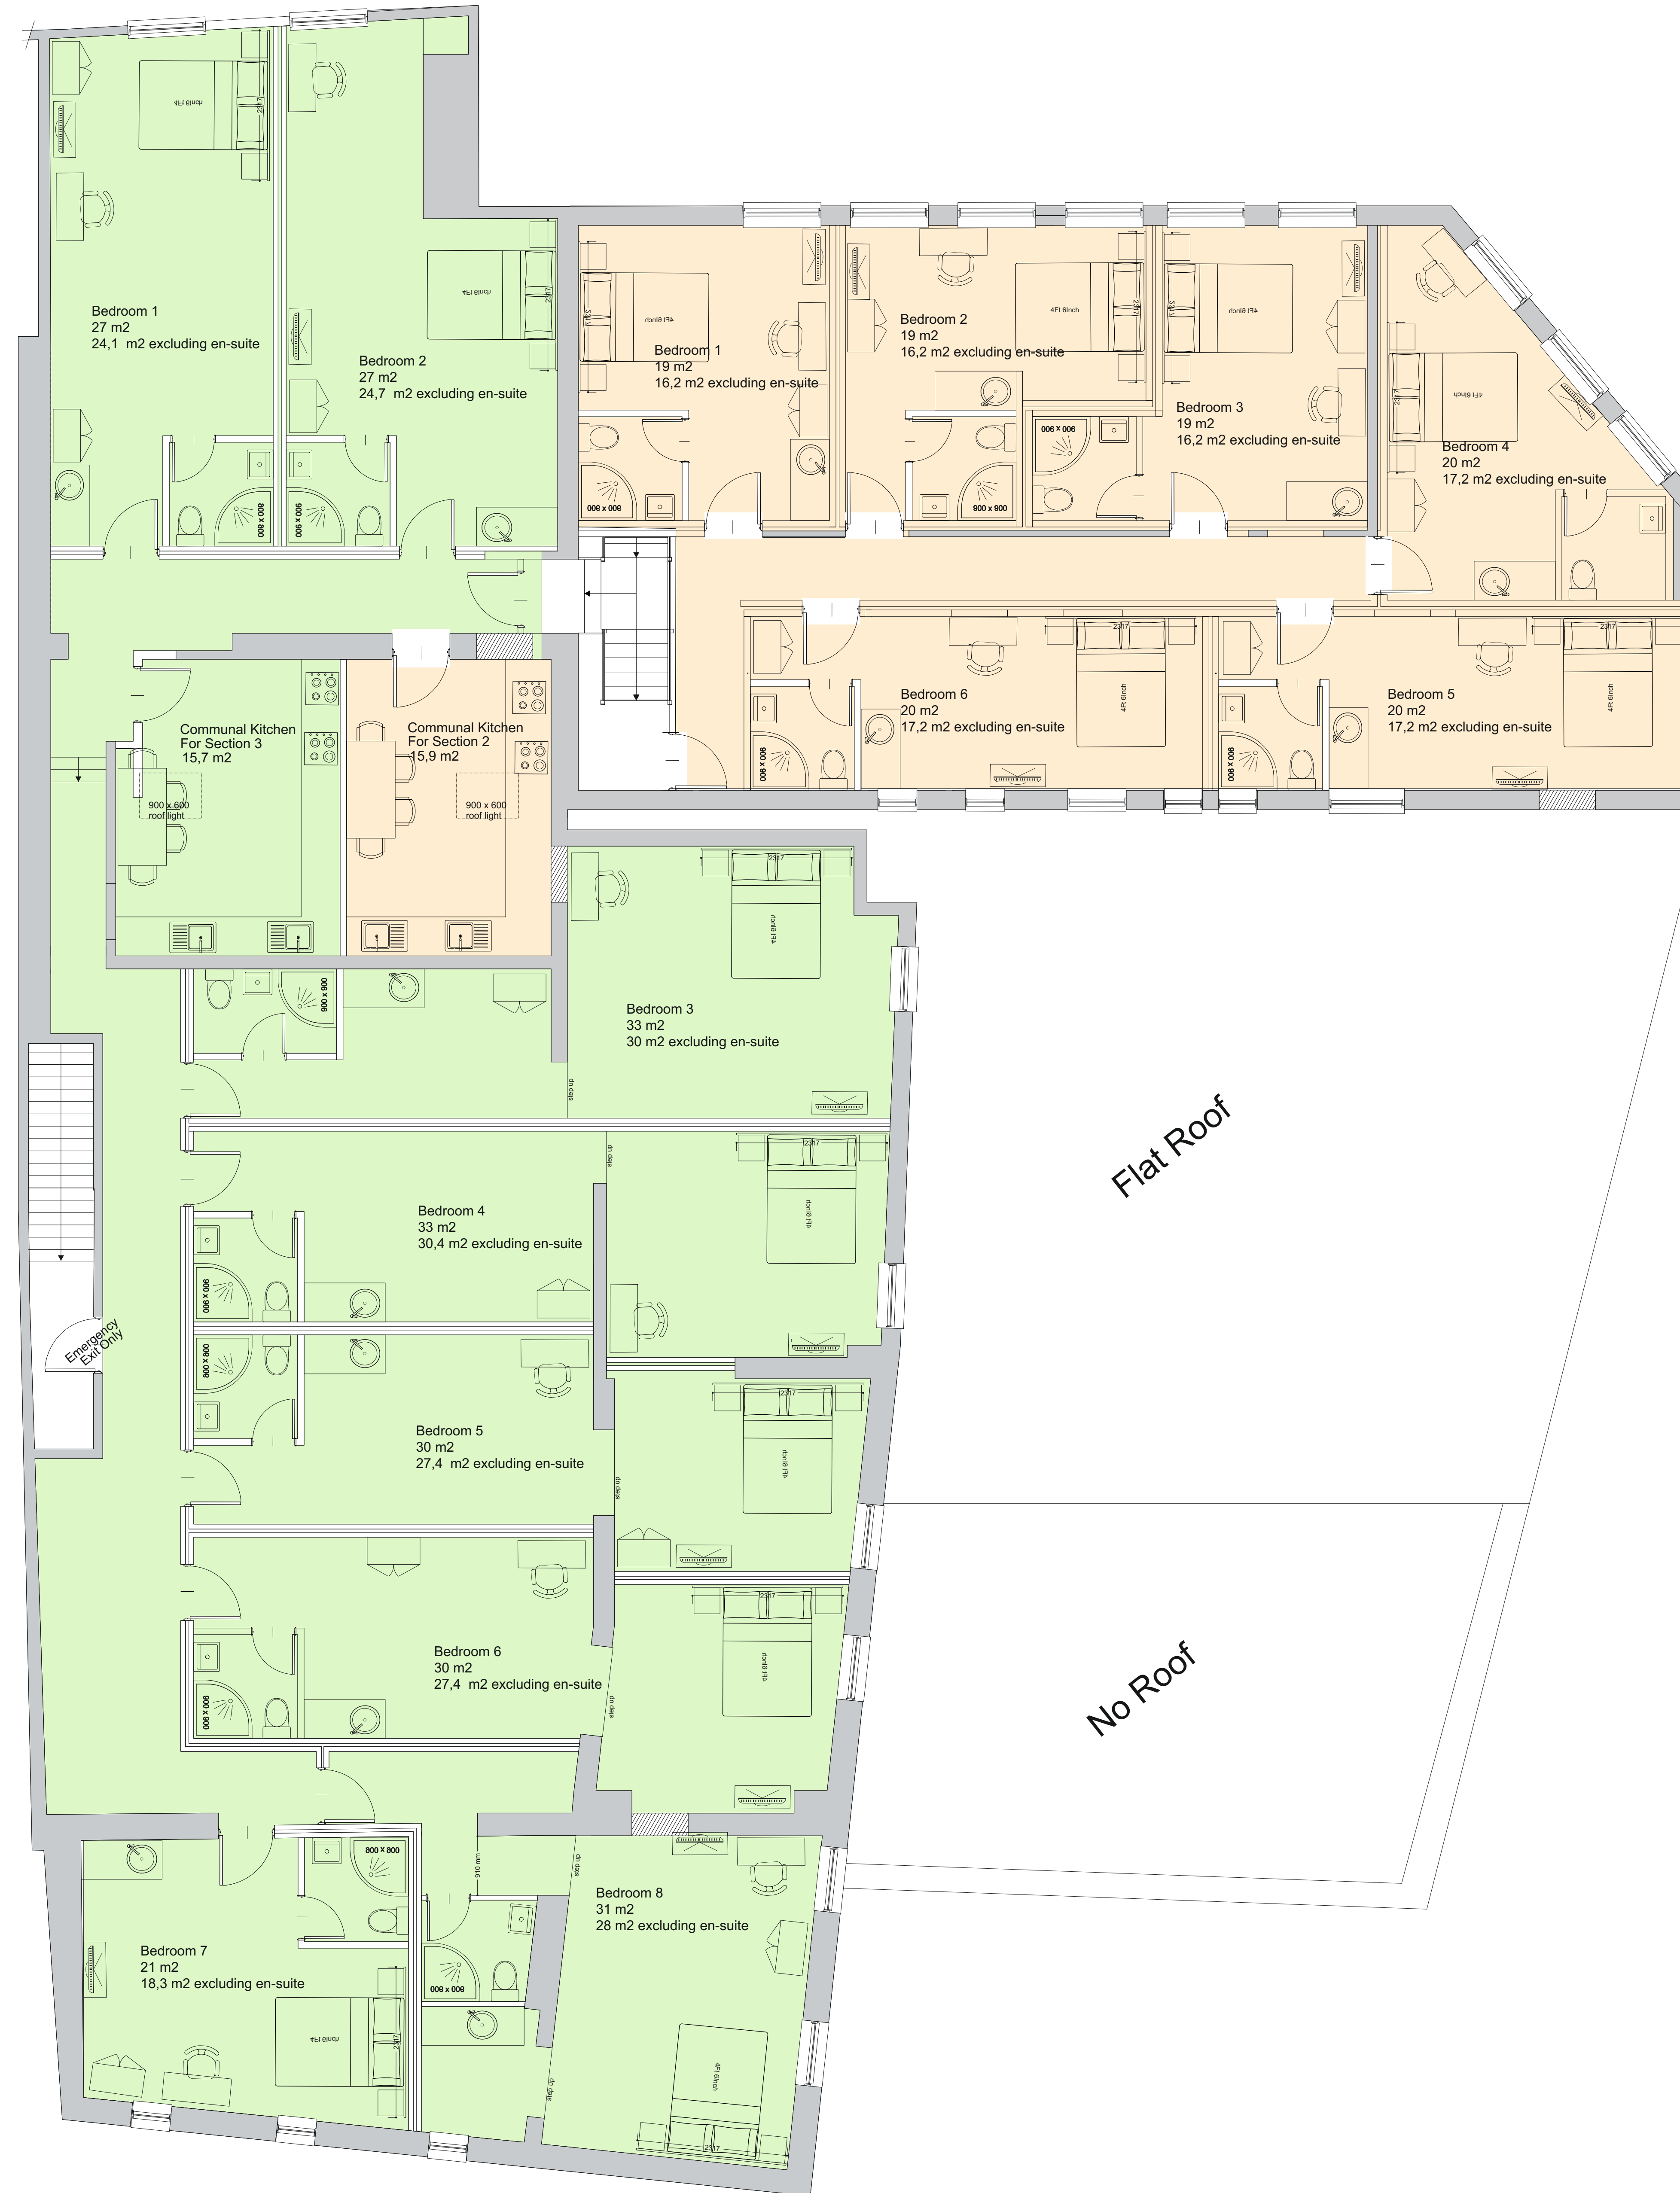

Section 2

- Bedroom 1
19 m²
16,2 m² excluding en-suite
- Bedroom 2
19 m²
16,2 m² excluding en-suite
- Bedroom 3
19 m²
16,2 m² excluding en-suite
- Bedroom 4
20 m²
17,2 m² excluding en-suite
- Bedroom 5
20 m²
17,2 m² excluding en-suite
- Bedroom 6
20 m²
17,2 m² excluding en-suite
- Communal Kitchen
15,9 m²

Proposed First Floor


Scale 1:50 @ A0

Scale 1:50 @ A0 20mm=1m




THE INFORMATION CONTAINED IN THIS DRAWINGS IS THE SOLE PROPERTY OF BIRCH STREET CONSTRUCTION LIMITED, THE REPRODUCTION OR USE IN PART OR AS WHOLE WITHOUT THE WRITTEN PERMISSION OF BIRCH STREET STREET CONSTRUCTION LIMITED IS PROHIBITED

009/06/2023	BIRCH STREET CONSTRUCTION LIMITED 34 Hydes Road, Wednesbury, England, W510 8SY mob: 07799246766 e-mail: mark.hmoam@gmail.com
REVISIONS	TITLE 4 and 5 Lower Mill Street, Kidderminster Dy11 6UU DRAWN BY Mr. Marek Kosmala mob:07940550713
DATE 20/06/2023	SHEET 5 OF 7 SHEETS

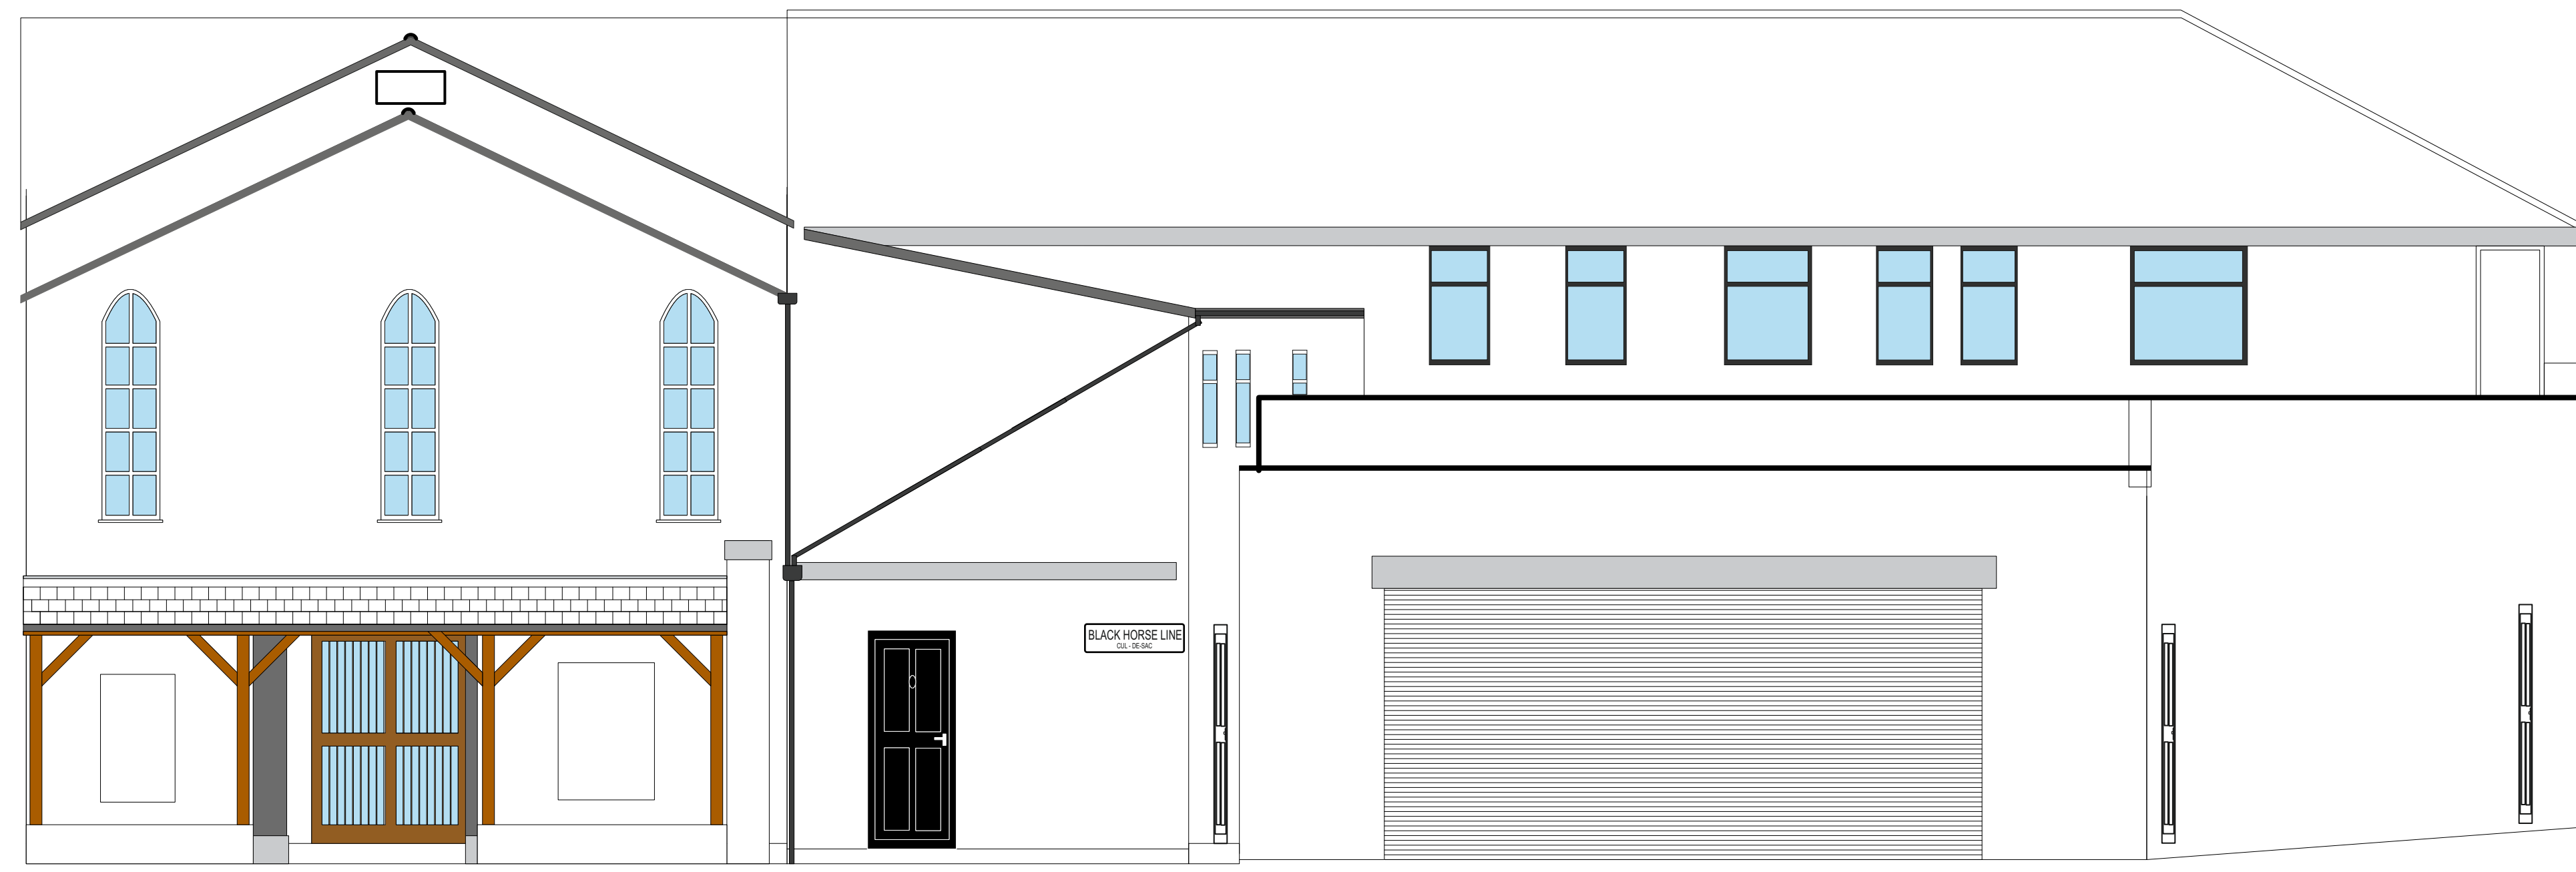

Existing Rear Elevation

Scale 1:50 @ A1

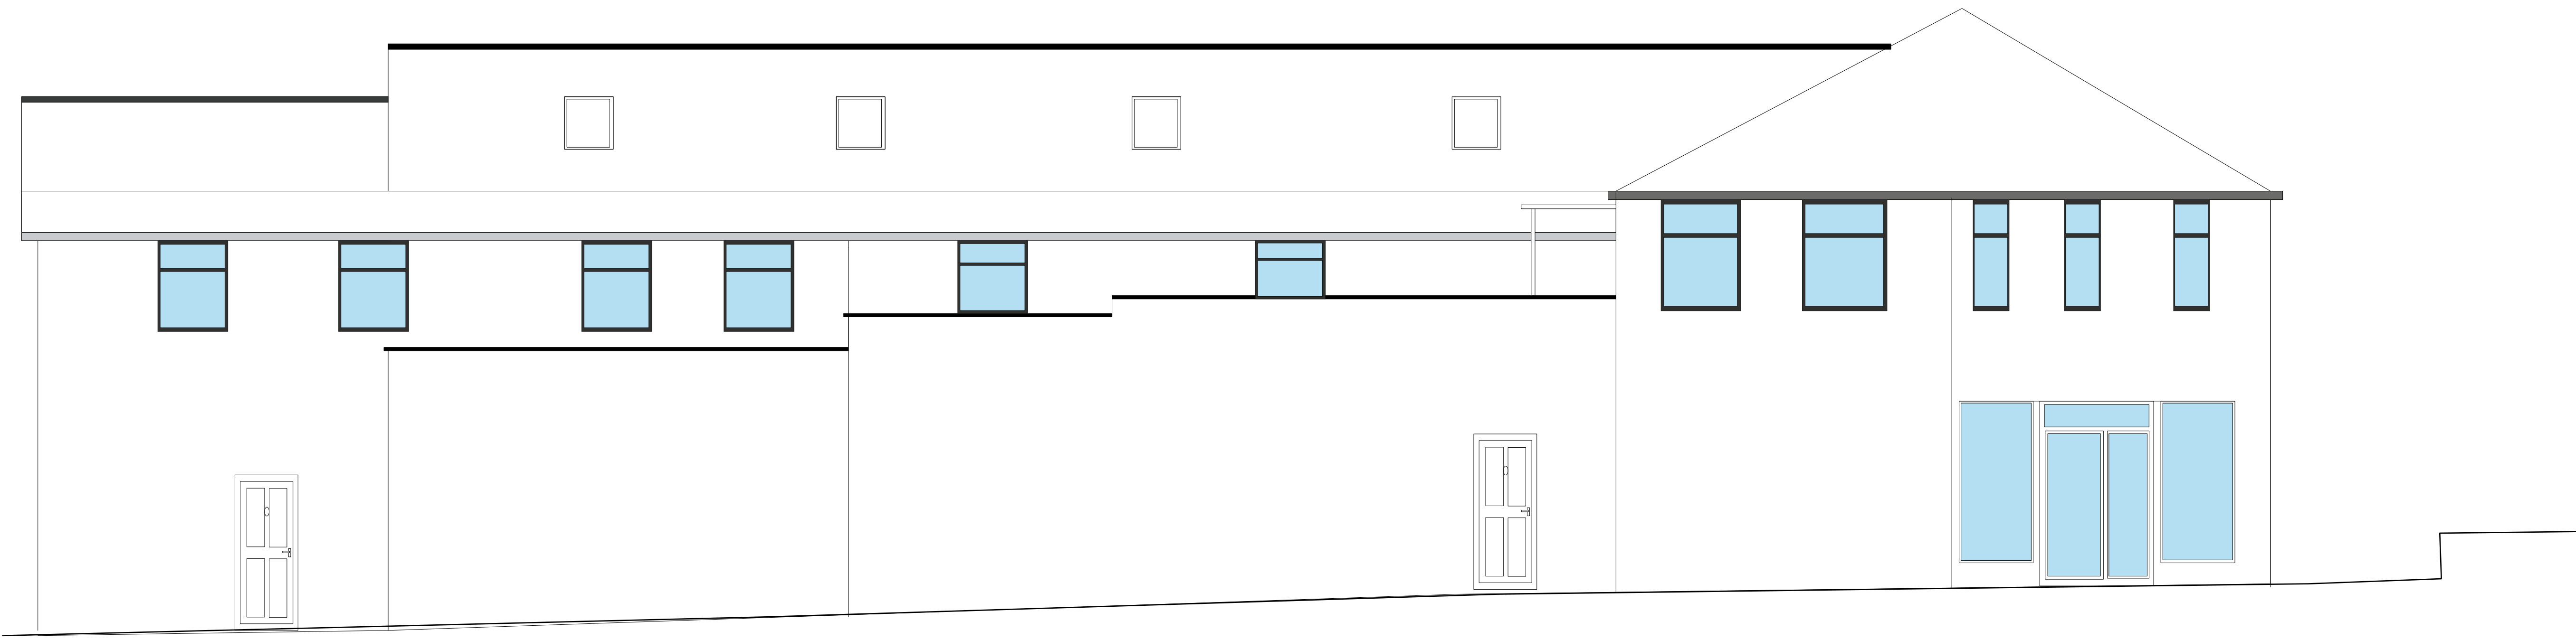

Existing Side Elevation

Scale 1:50 @ A1



Existing Front Elevation


Scale 1:50 @ A0

Scale 1:50 @ A0 20mm=1m




THE INFORMATION CONTAINED IN THIS DRAWINGS IS THE SOLE PROPERTY OF BIRCH STREET CONSTRUCTION LIMITED, THE REPRODUCTION OR USE IN PART OR AS WHOLE WITHOUT THE WRITTEN PERMISSION OF BIRCH STREET STREET CONSTRUCTION LIMITED IS PROHIBITED

009/06/2023	BIRCH STREET CONSTRUCTION LIMITED 34 Hydes Road, Wednesbury, England, W10 9SY mob: 07799246766 e-mail: mark.hmoam@gmail.com
REVISIONS	TITLE: 4 and 5 Lower Mill Street, Kidderminster Dy11 6UU DRAWN BY: Mr. Marek Kosmala mob:07940550713
	DATE: 20/06/2023
	SHEET: 6 OF 7 SHEETS

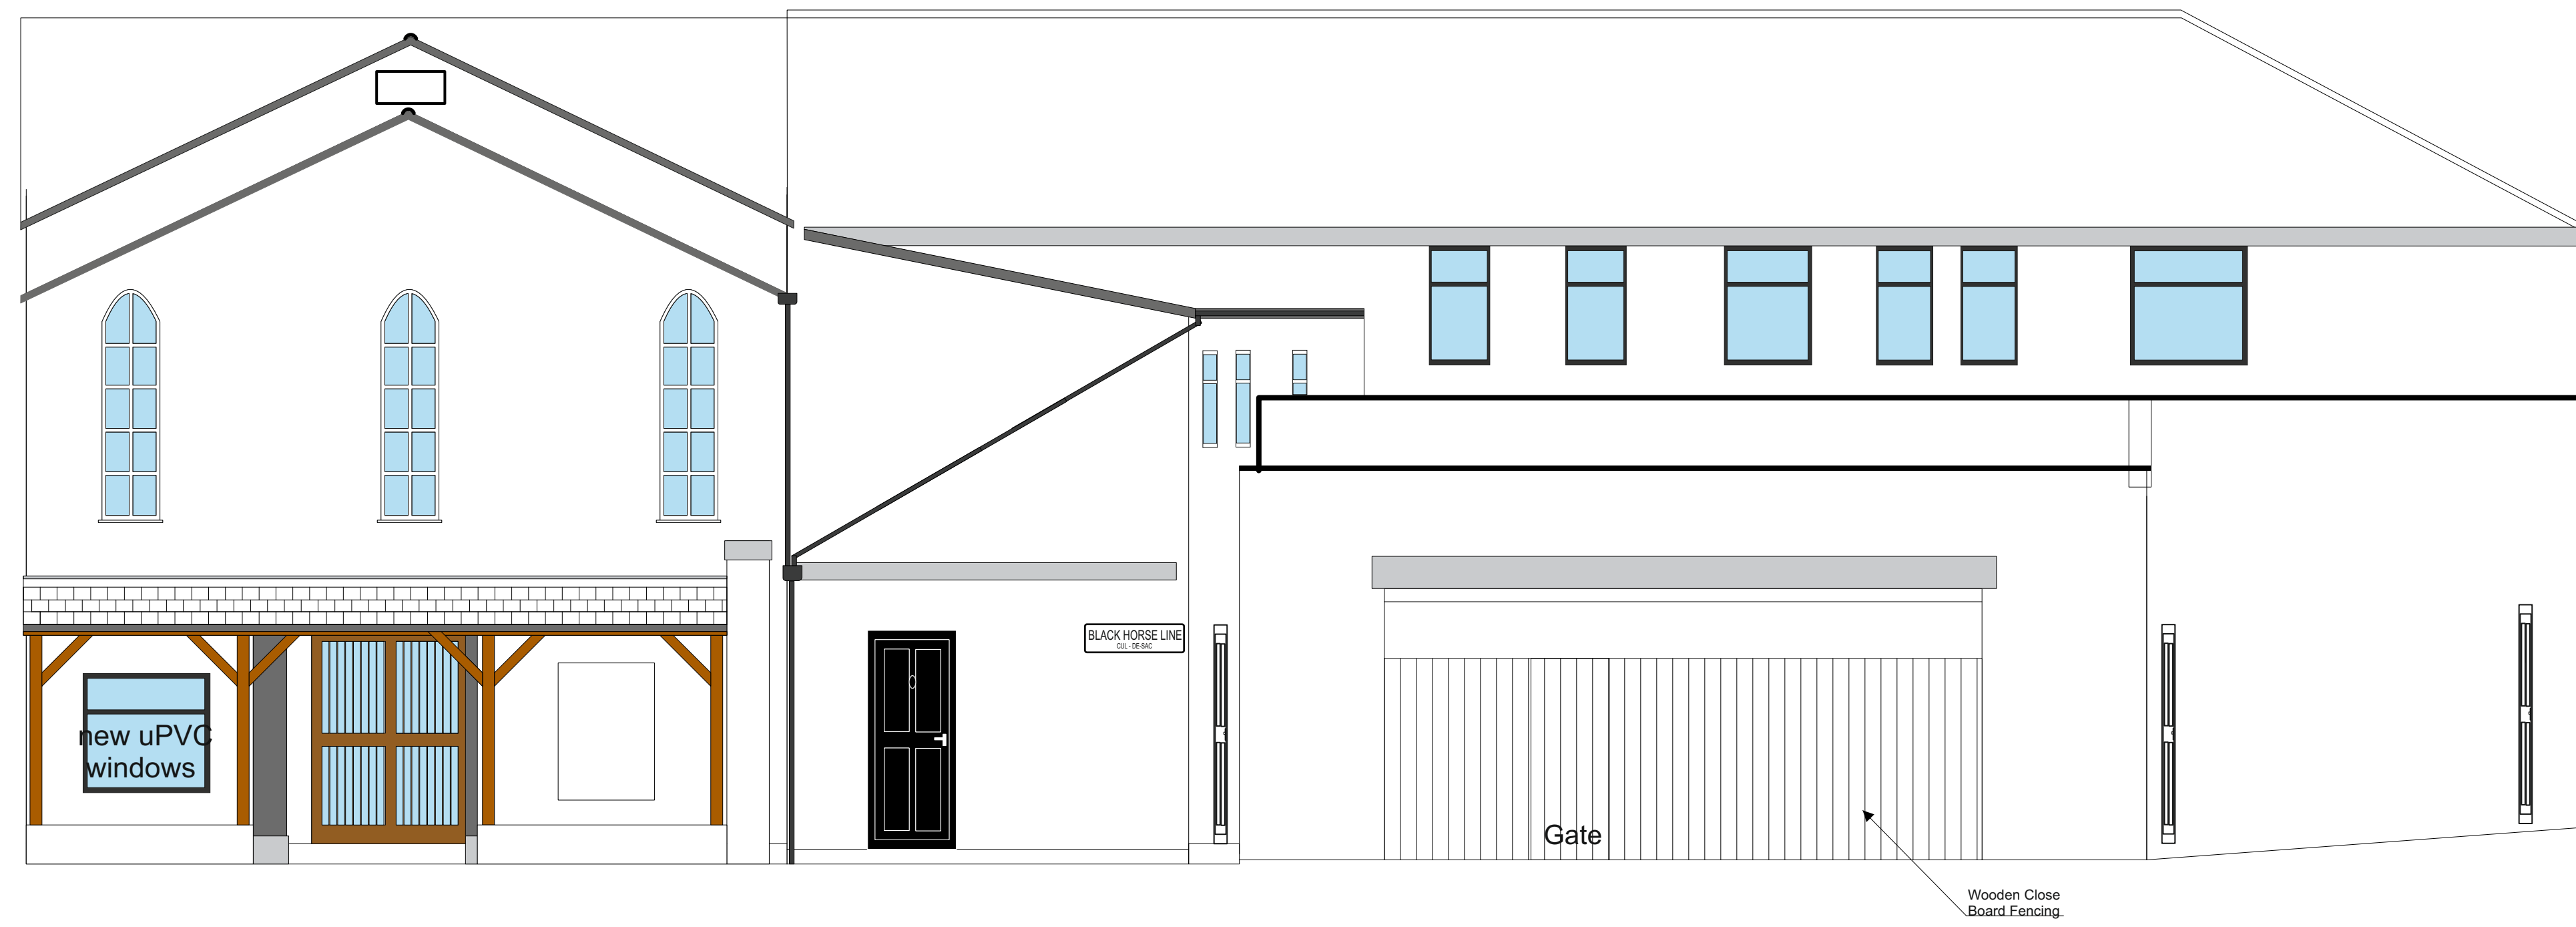


Proposed Rear Elevation

Scale 1:50 @ A1

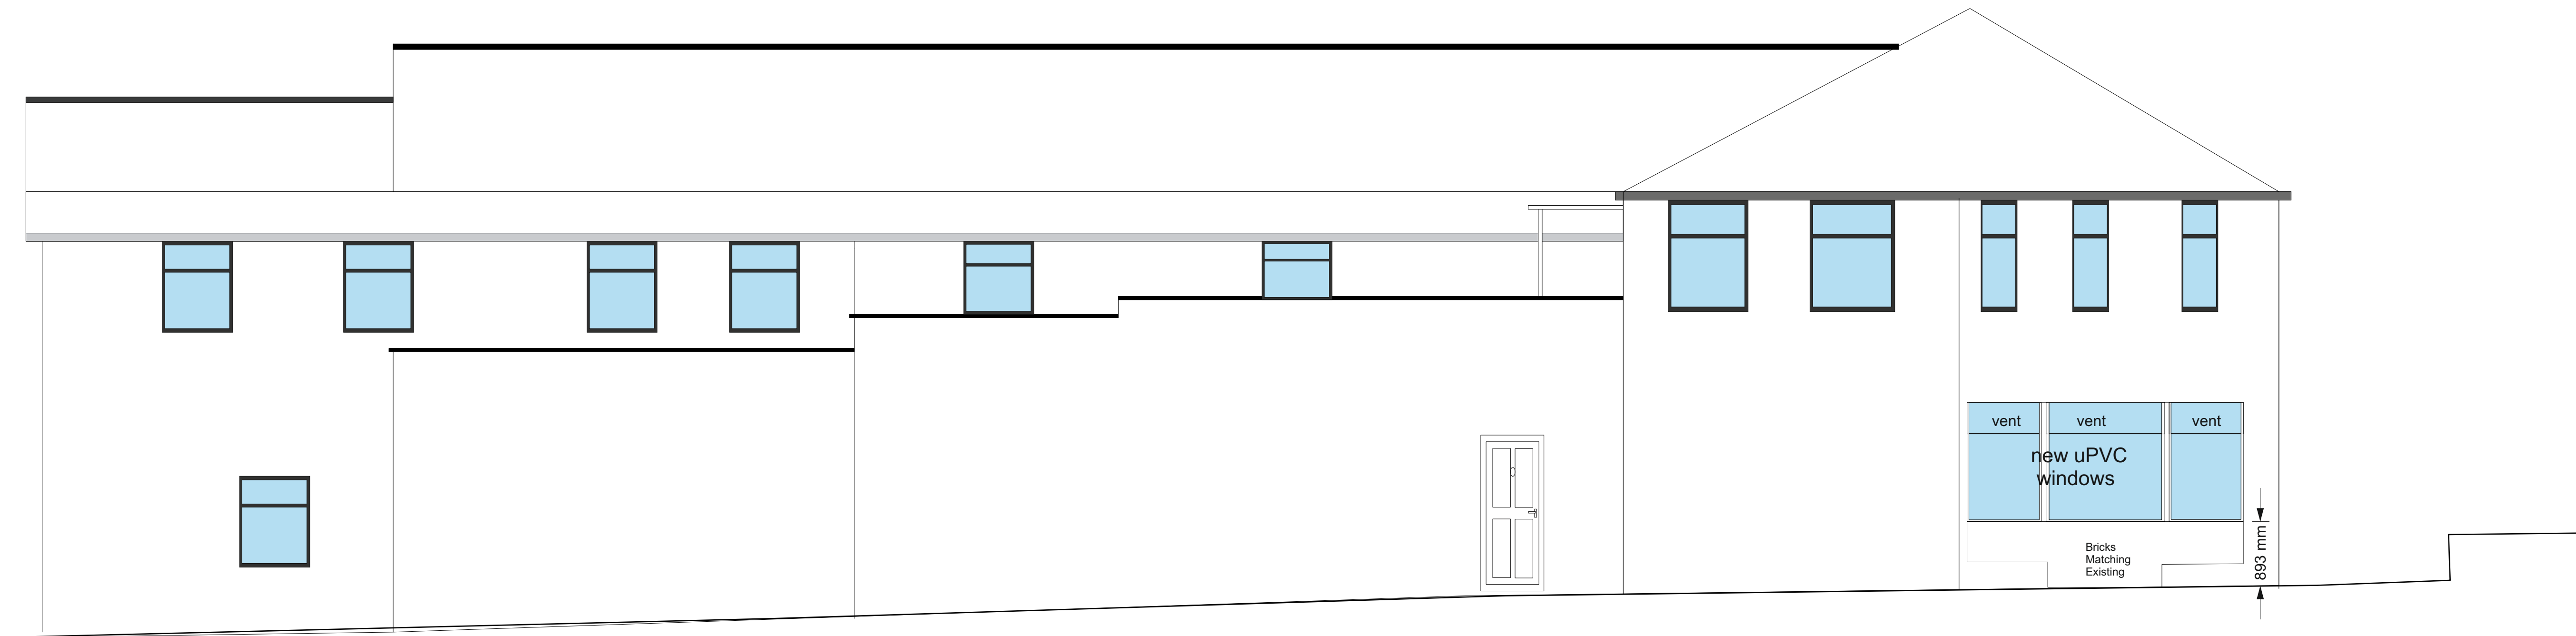

Proposed Side Elevation


Scale 1:50 @ A1

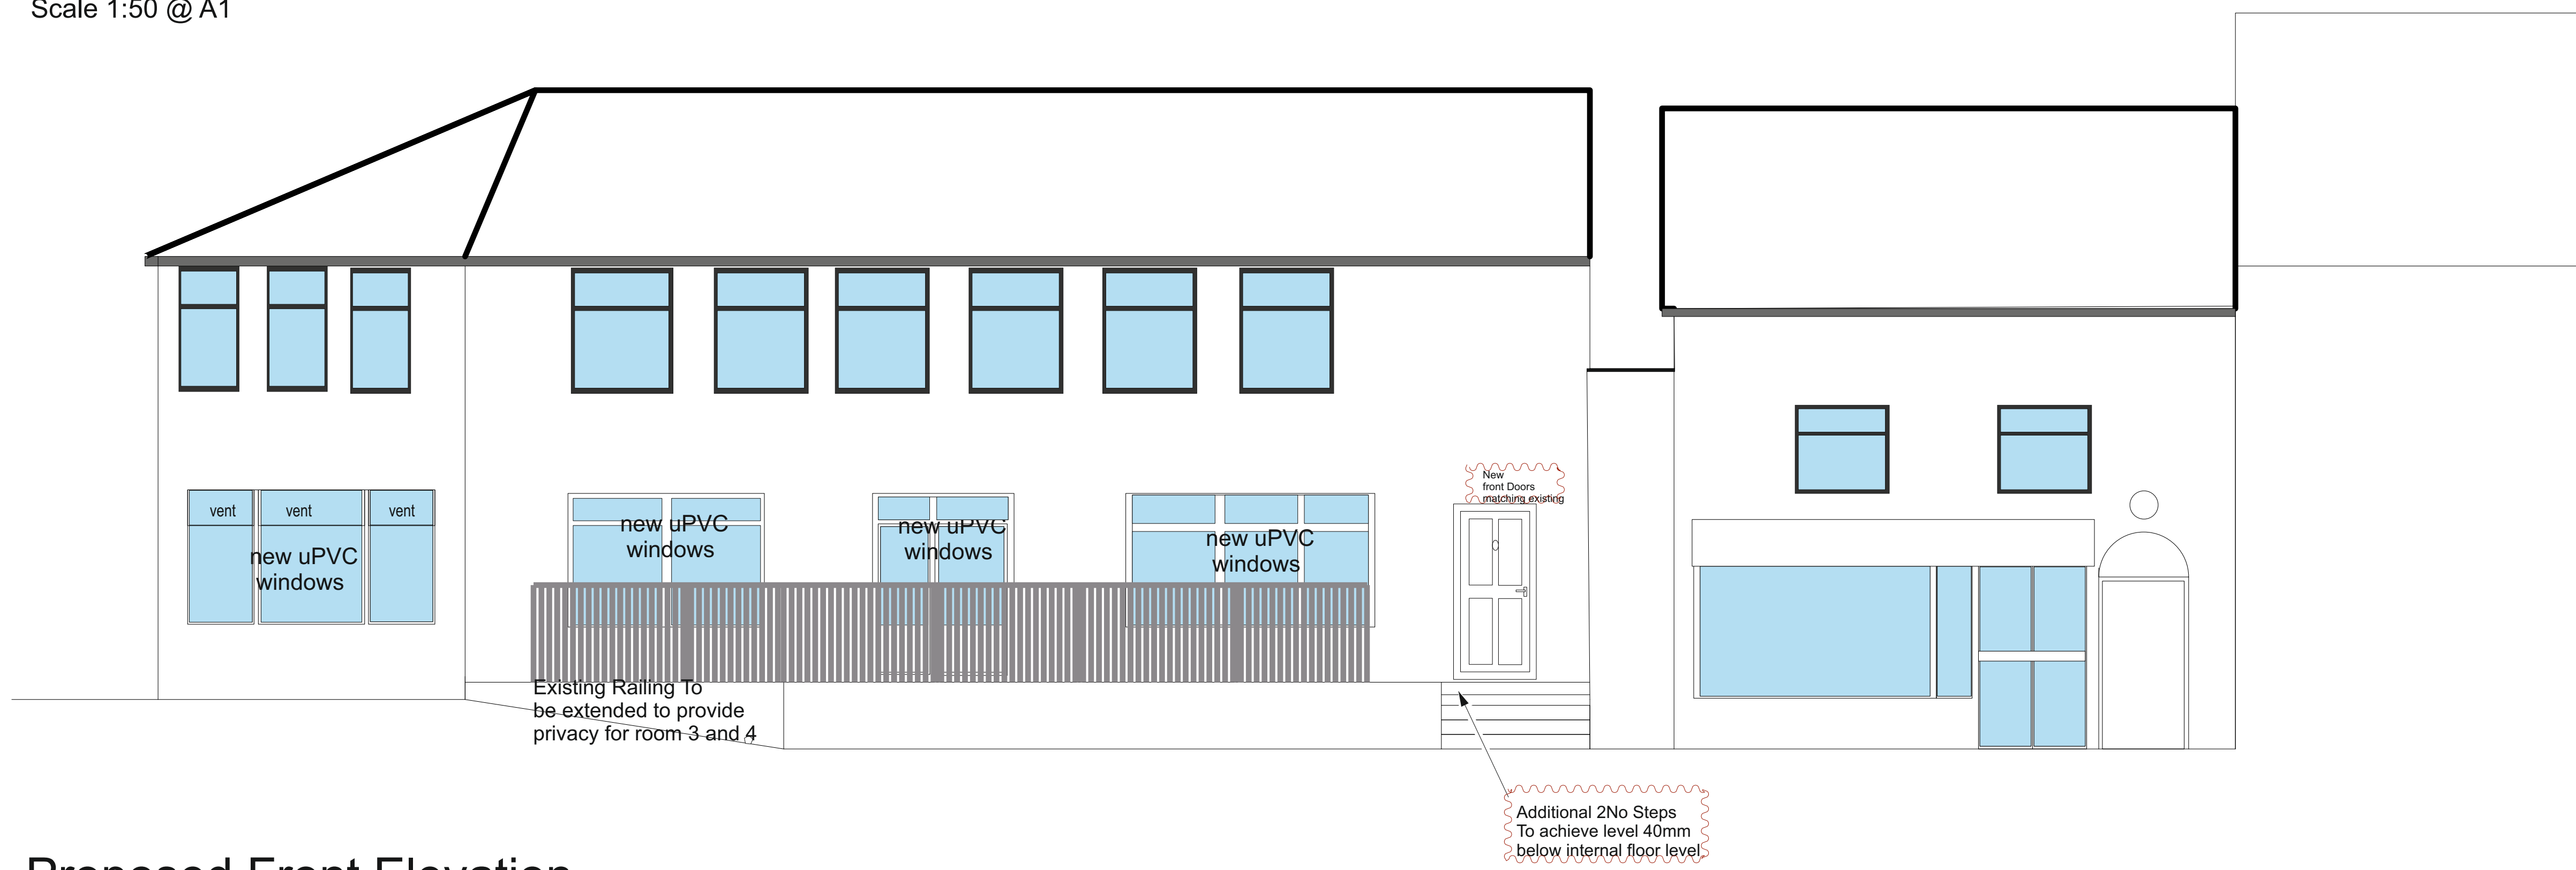

Proposed Front Elevation

Scale 1:50 @ A0

Scale 1:50 @ A0 20mm=1m

 

THE INFORMATION CONTAINED IN THIS DRAWINGS IS THE SOLE PROPERTY OF BIRCH STREET CONSTRUCTION LIMITED, THE REPRODUCTION OR USE IN PART OR AS WHOLE WITHOUT THE WRITTEN PERMISSION OF BIRCH STREET STREET CONSTRUCTION LIMITED IS PROHIBITED

009/06/2023	BIRCH STREET CONSTRUCTION LIMITED 34 Hydes Road, Wednesbury, England, W510 9SY mob: 07799246766 e-mail: mark.hmoam@gmail.com
REVISIONS	TITLE 4 and 5 Lower Mill Street, Kidderminster Dy11 6UU DRAWN BY Mr. Marek Kosmala mob:07940550713
	DATE: 20/06/2023 SHEET: 7 OF 7 SHEETS