


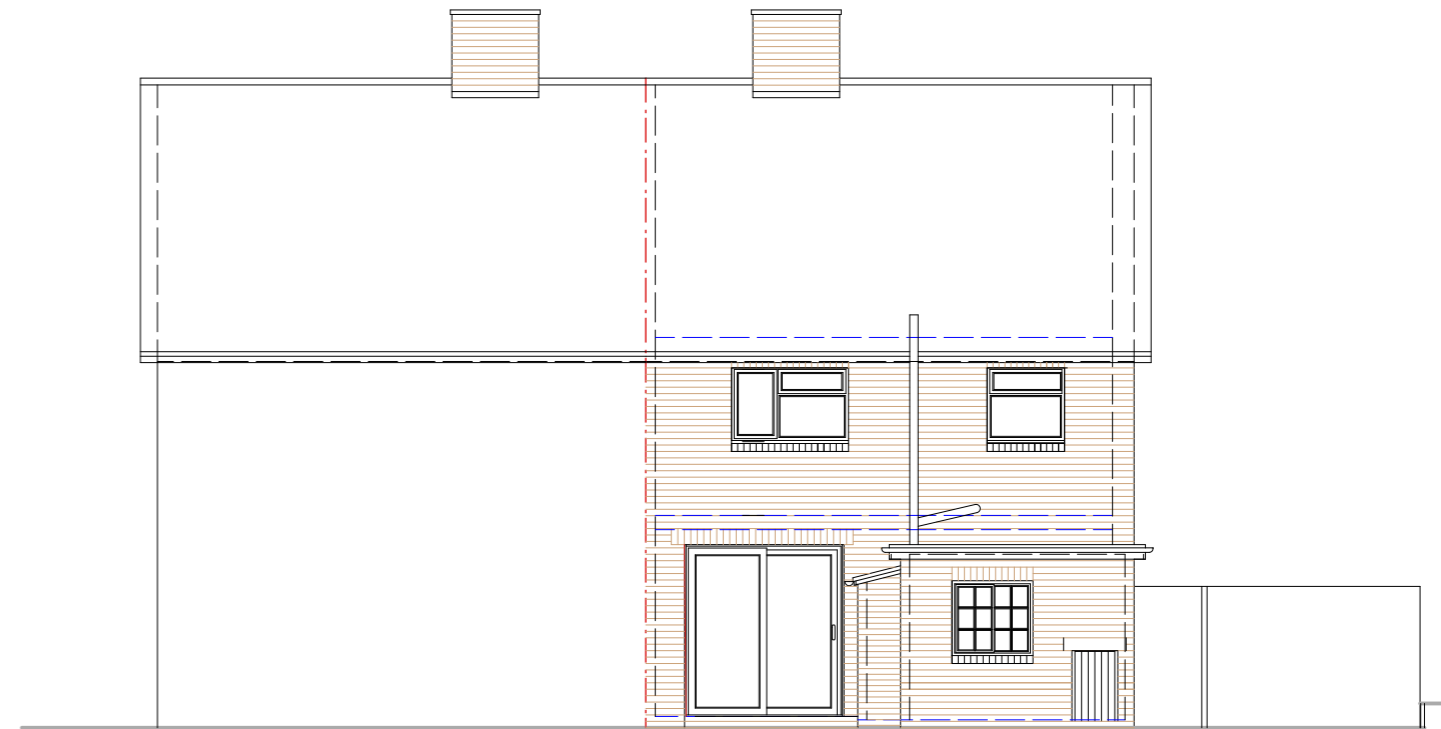

West Elevation



South Elevation



North Elevation

Loft Conversion & Extension
 18, Lyttleton Road, Bewdley, Worcestershire, DY12 2BU
 for Mr & Mrs Madeley

Graham Luxford, Dip Arch RIBA
 63, Stourport Road, Bewdley, Worcestershire. DY12 1BH
 tel 01299 402060 E-mail grahamluxford@macace.net

drg title
Existing Elevations

drg no
A3 Drawing

scale
1:50

job no
Ma23/

drg no
E06

date
Dec 2023