




Proposed Elevations

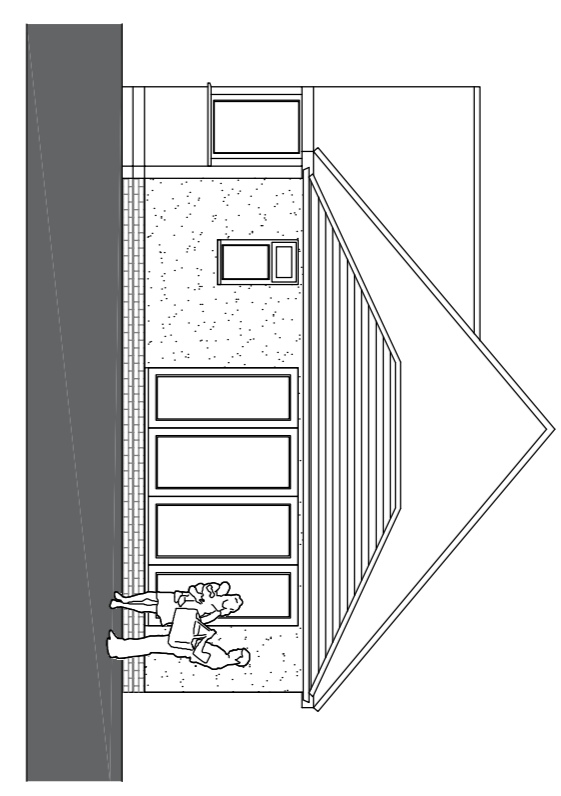

South East Elevation

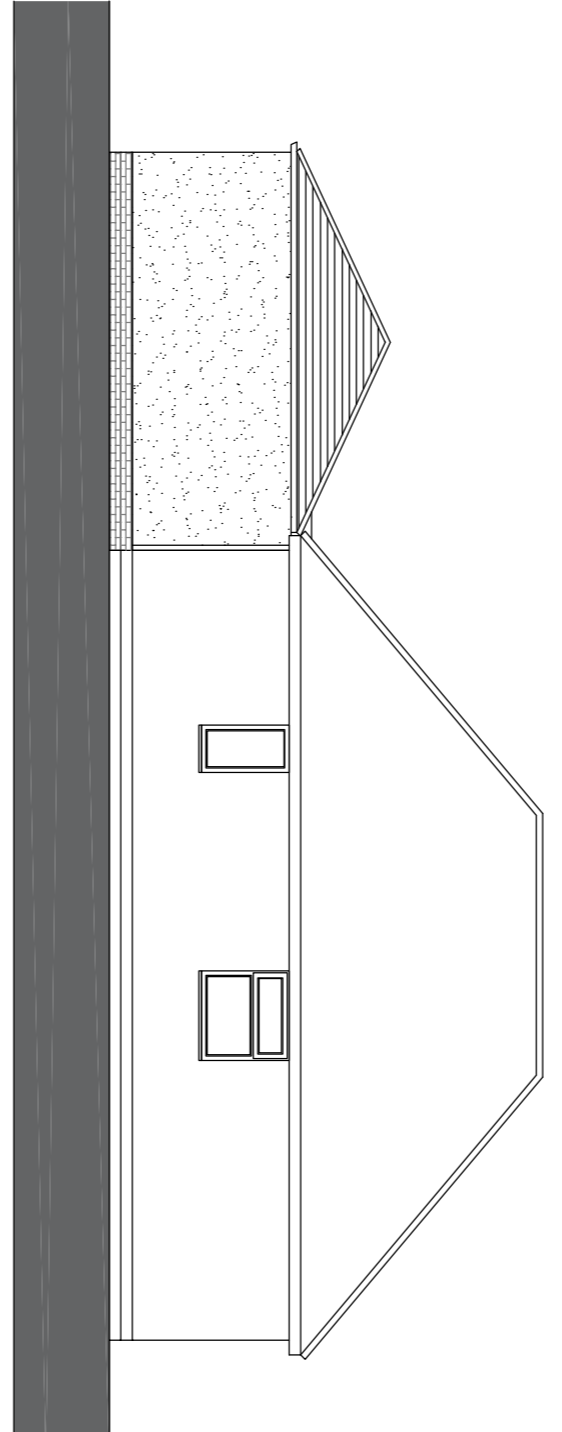


North East Elevation

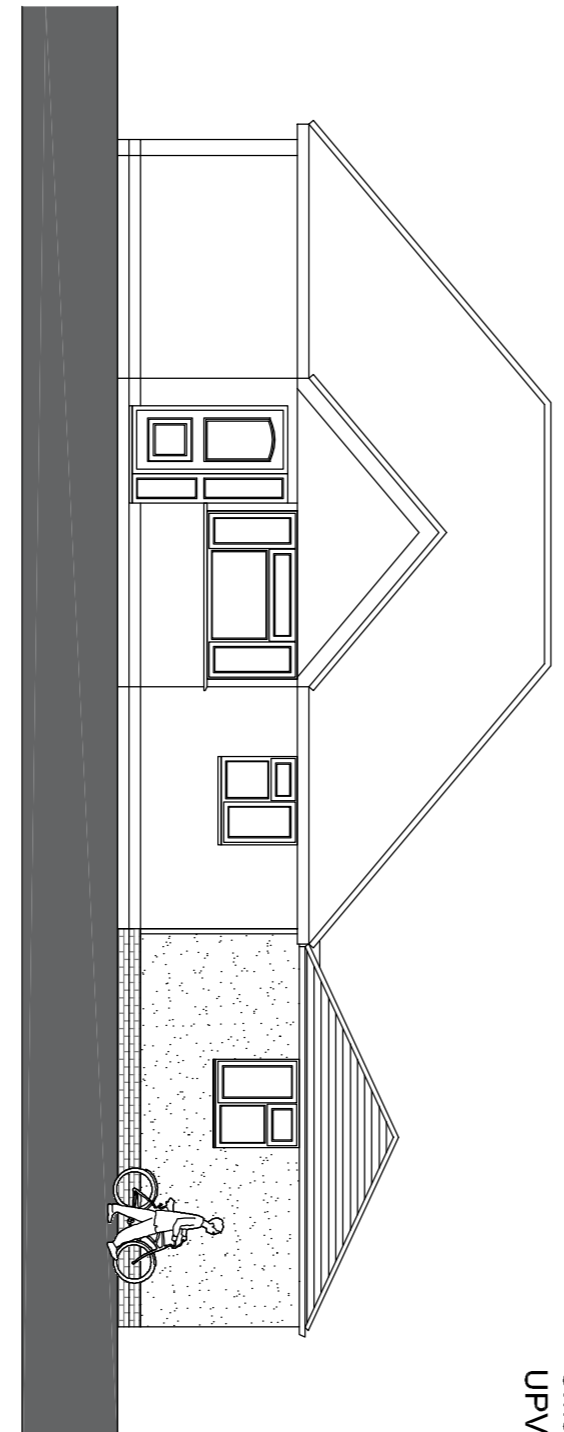


South West Elevation

Proposed Materials  
 Tiled roof  
 Smooth render  
 UPVC windows & doors


Existing Elevations

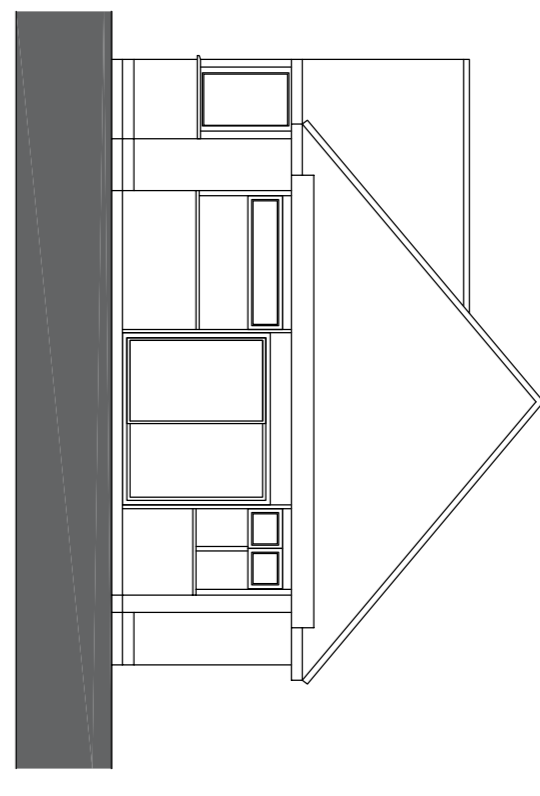

South East Elevation

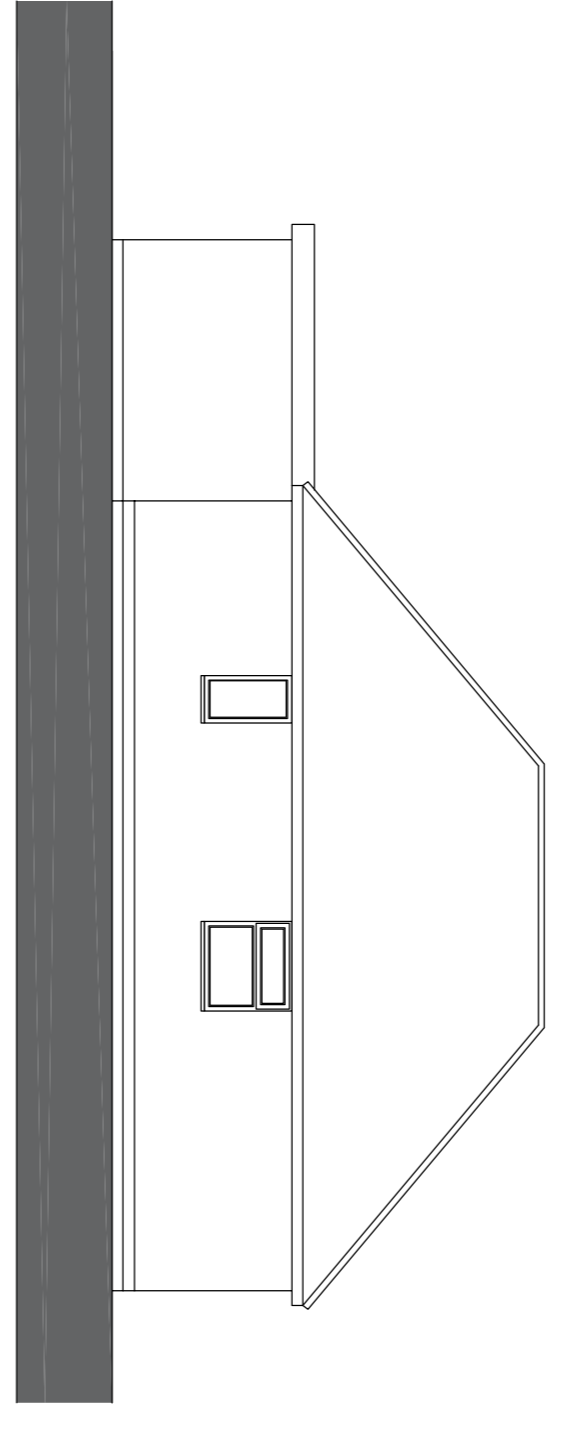


North East Elevation

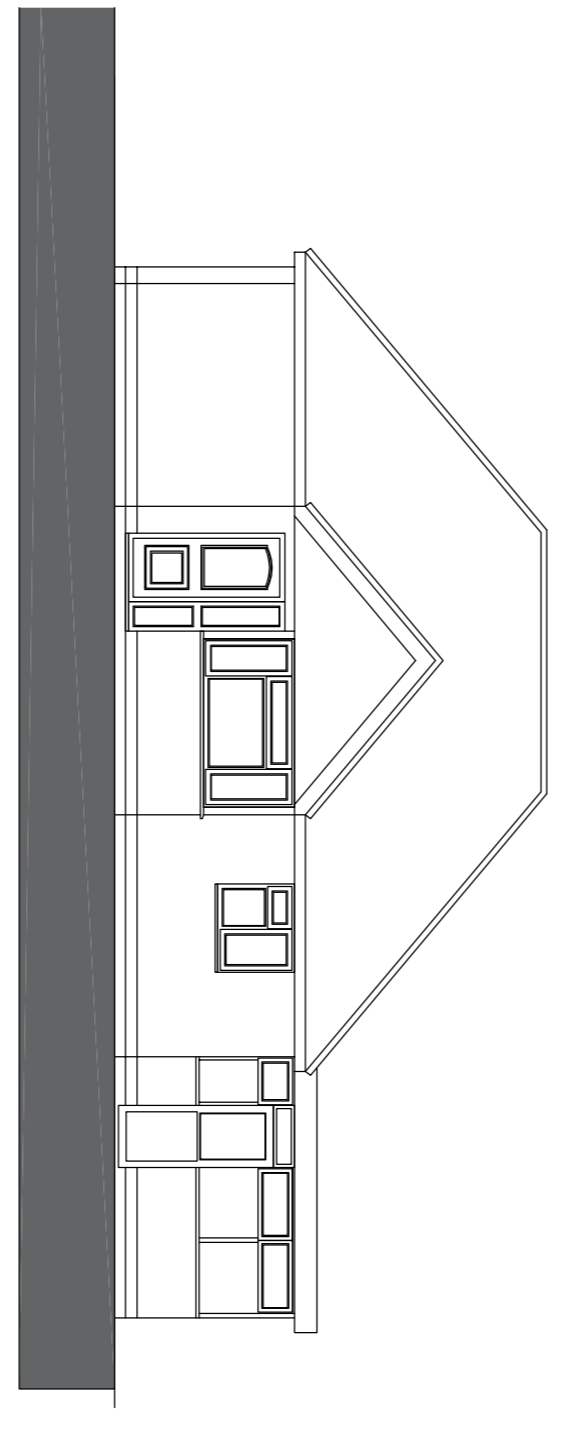




South West Elevation

Scale in Metres  
 0 1 2 3 4 5  
 for 1:100


Proposed Floor Plans

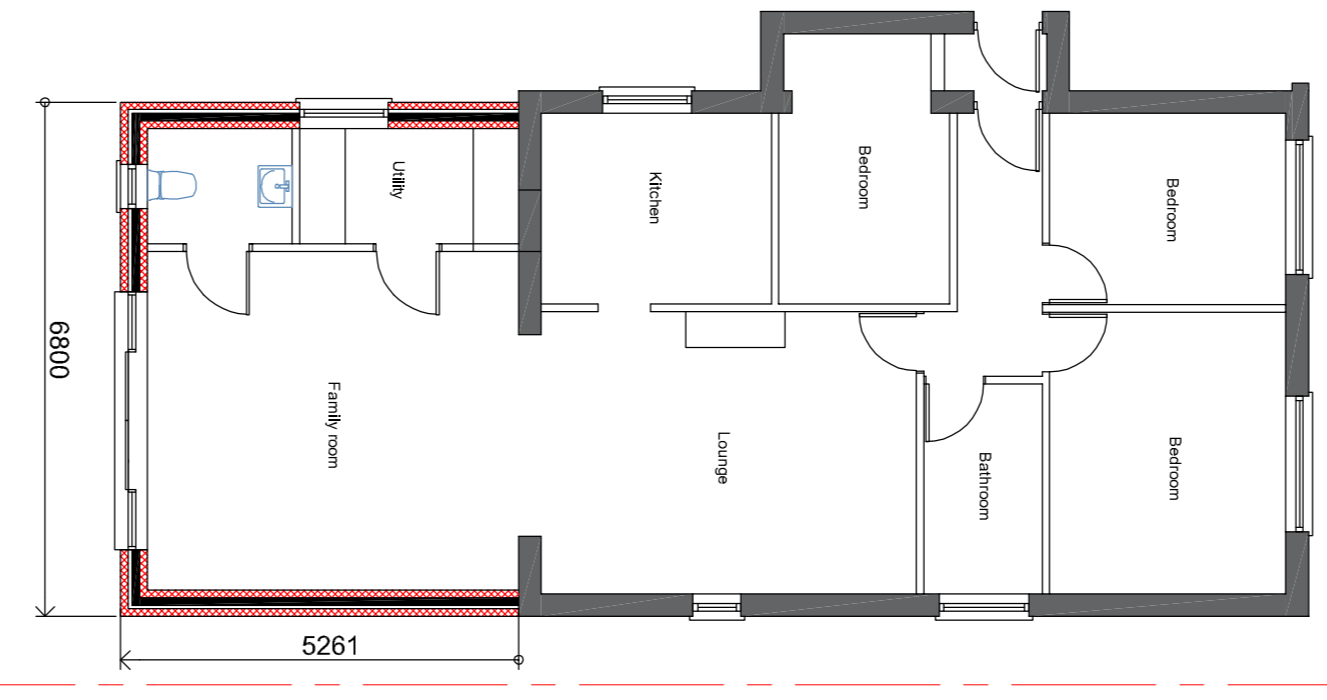

Existing Floor Plans

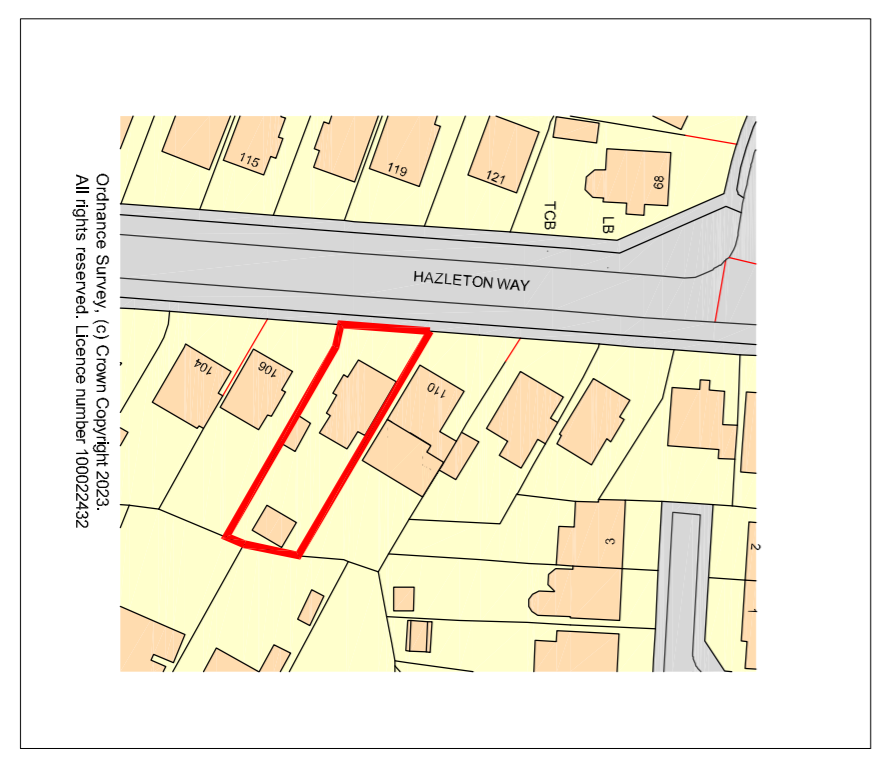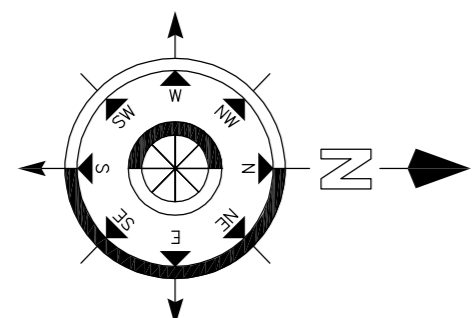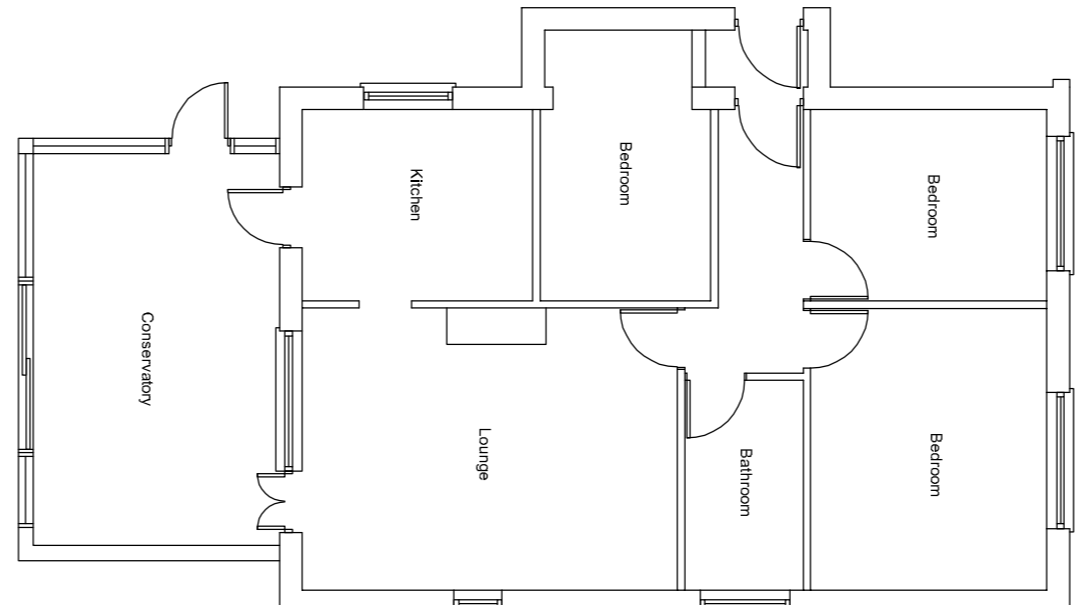

Scale in Metres  
 0 10 20 30 40 50 60  
 for 1:1250

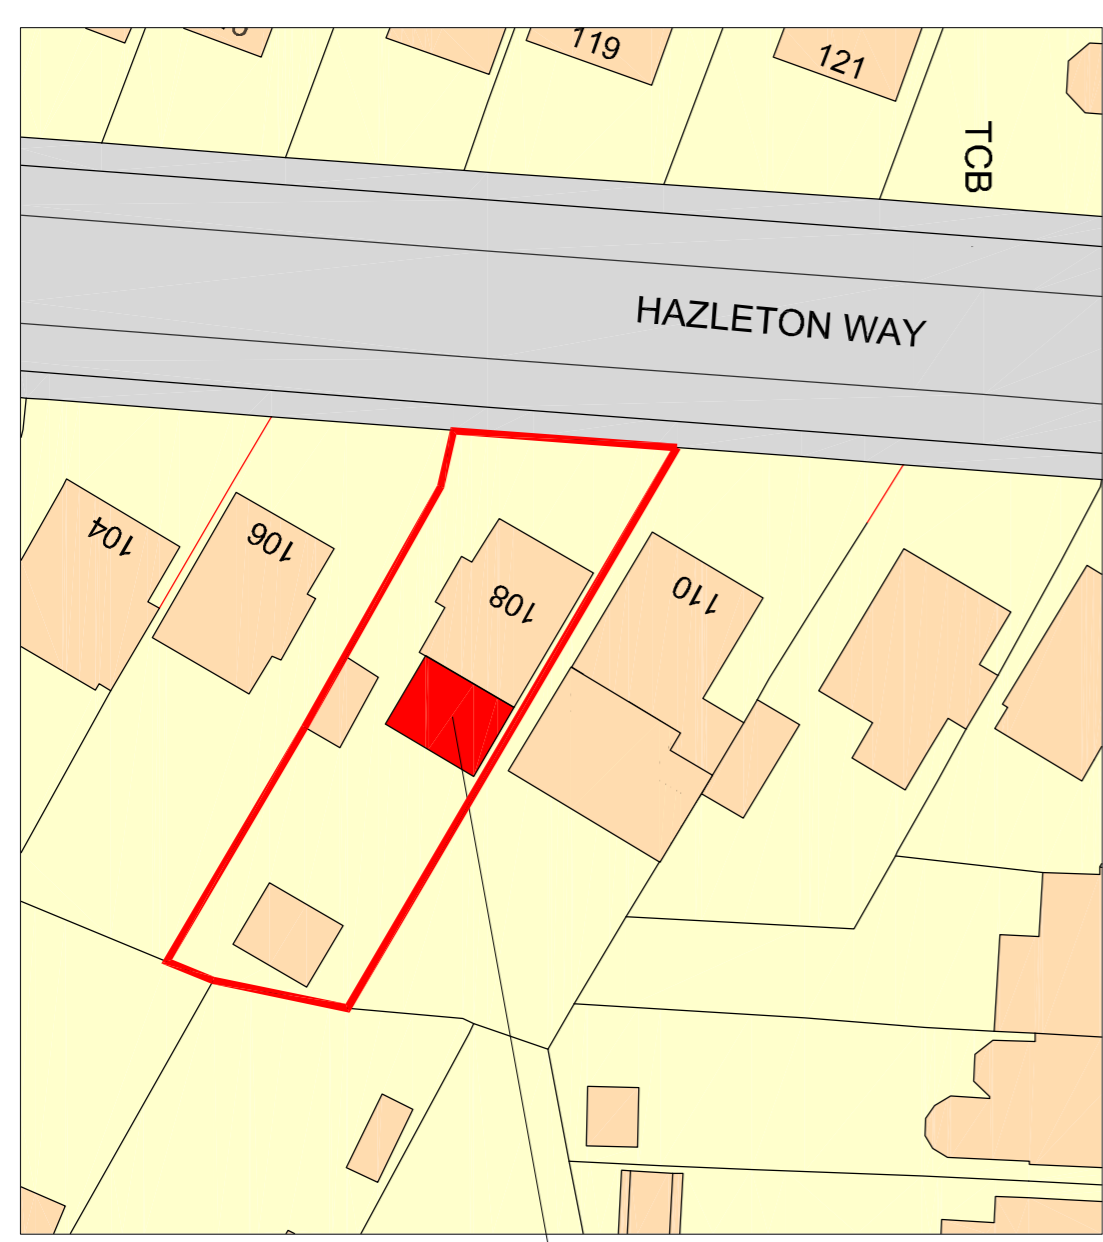

Proposed Single Storey Rear Extension

Scale in Metres  
 0 5 10 15 20 25  
 for 1:500

Project: <b>Mr &amp; Mrs Smallman</b> 108 Hazelton Way Complain Hampshire		Date: Drawn: Checked:
Drawing Title: <b>Proposed Single Storey Rear Extension</b>		Date: Drawn: Checked:
Client: <b>Chris Flint Associates Ltd</b> CHARTERED SURVEYORS - PROJECT MANAGERS DEVELOPMENT CONSULTANTS		
Drawn By: <b>CF</b> Date: <b>12/12/23</b>	SHEET SIZE: <b>A1</b> Approved By: Date:	Drawn By: <b>CF</b> Date: <b>12/12/23</b> Revision: <b>1-100</b>
<b>PLANNING</b>		
2 Emerald Close, Waterlooville, Hampshire, PO7 7NZ Tel: 023 92 42484 Fax: 023 923 88854 Email: info@flintassociates.co.uk		