
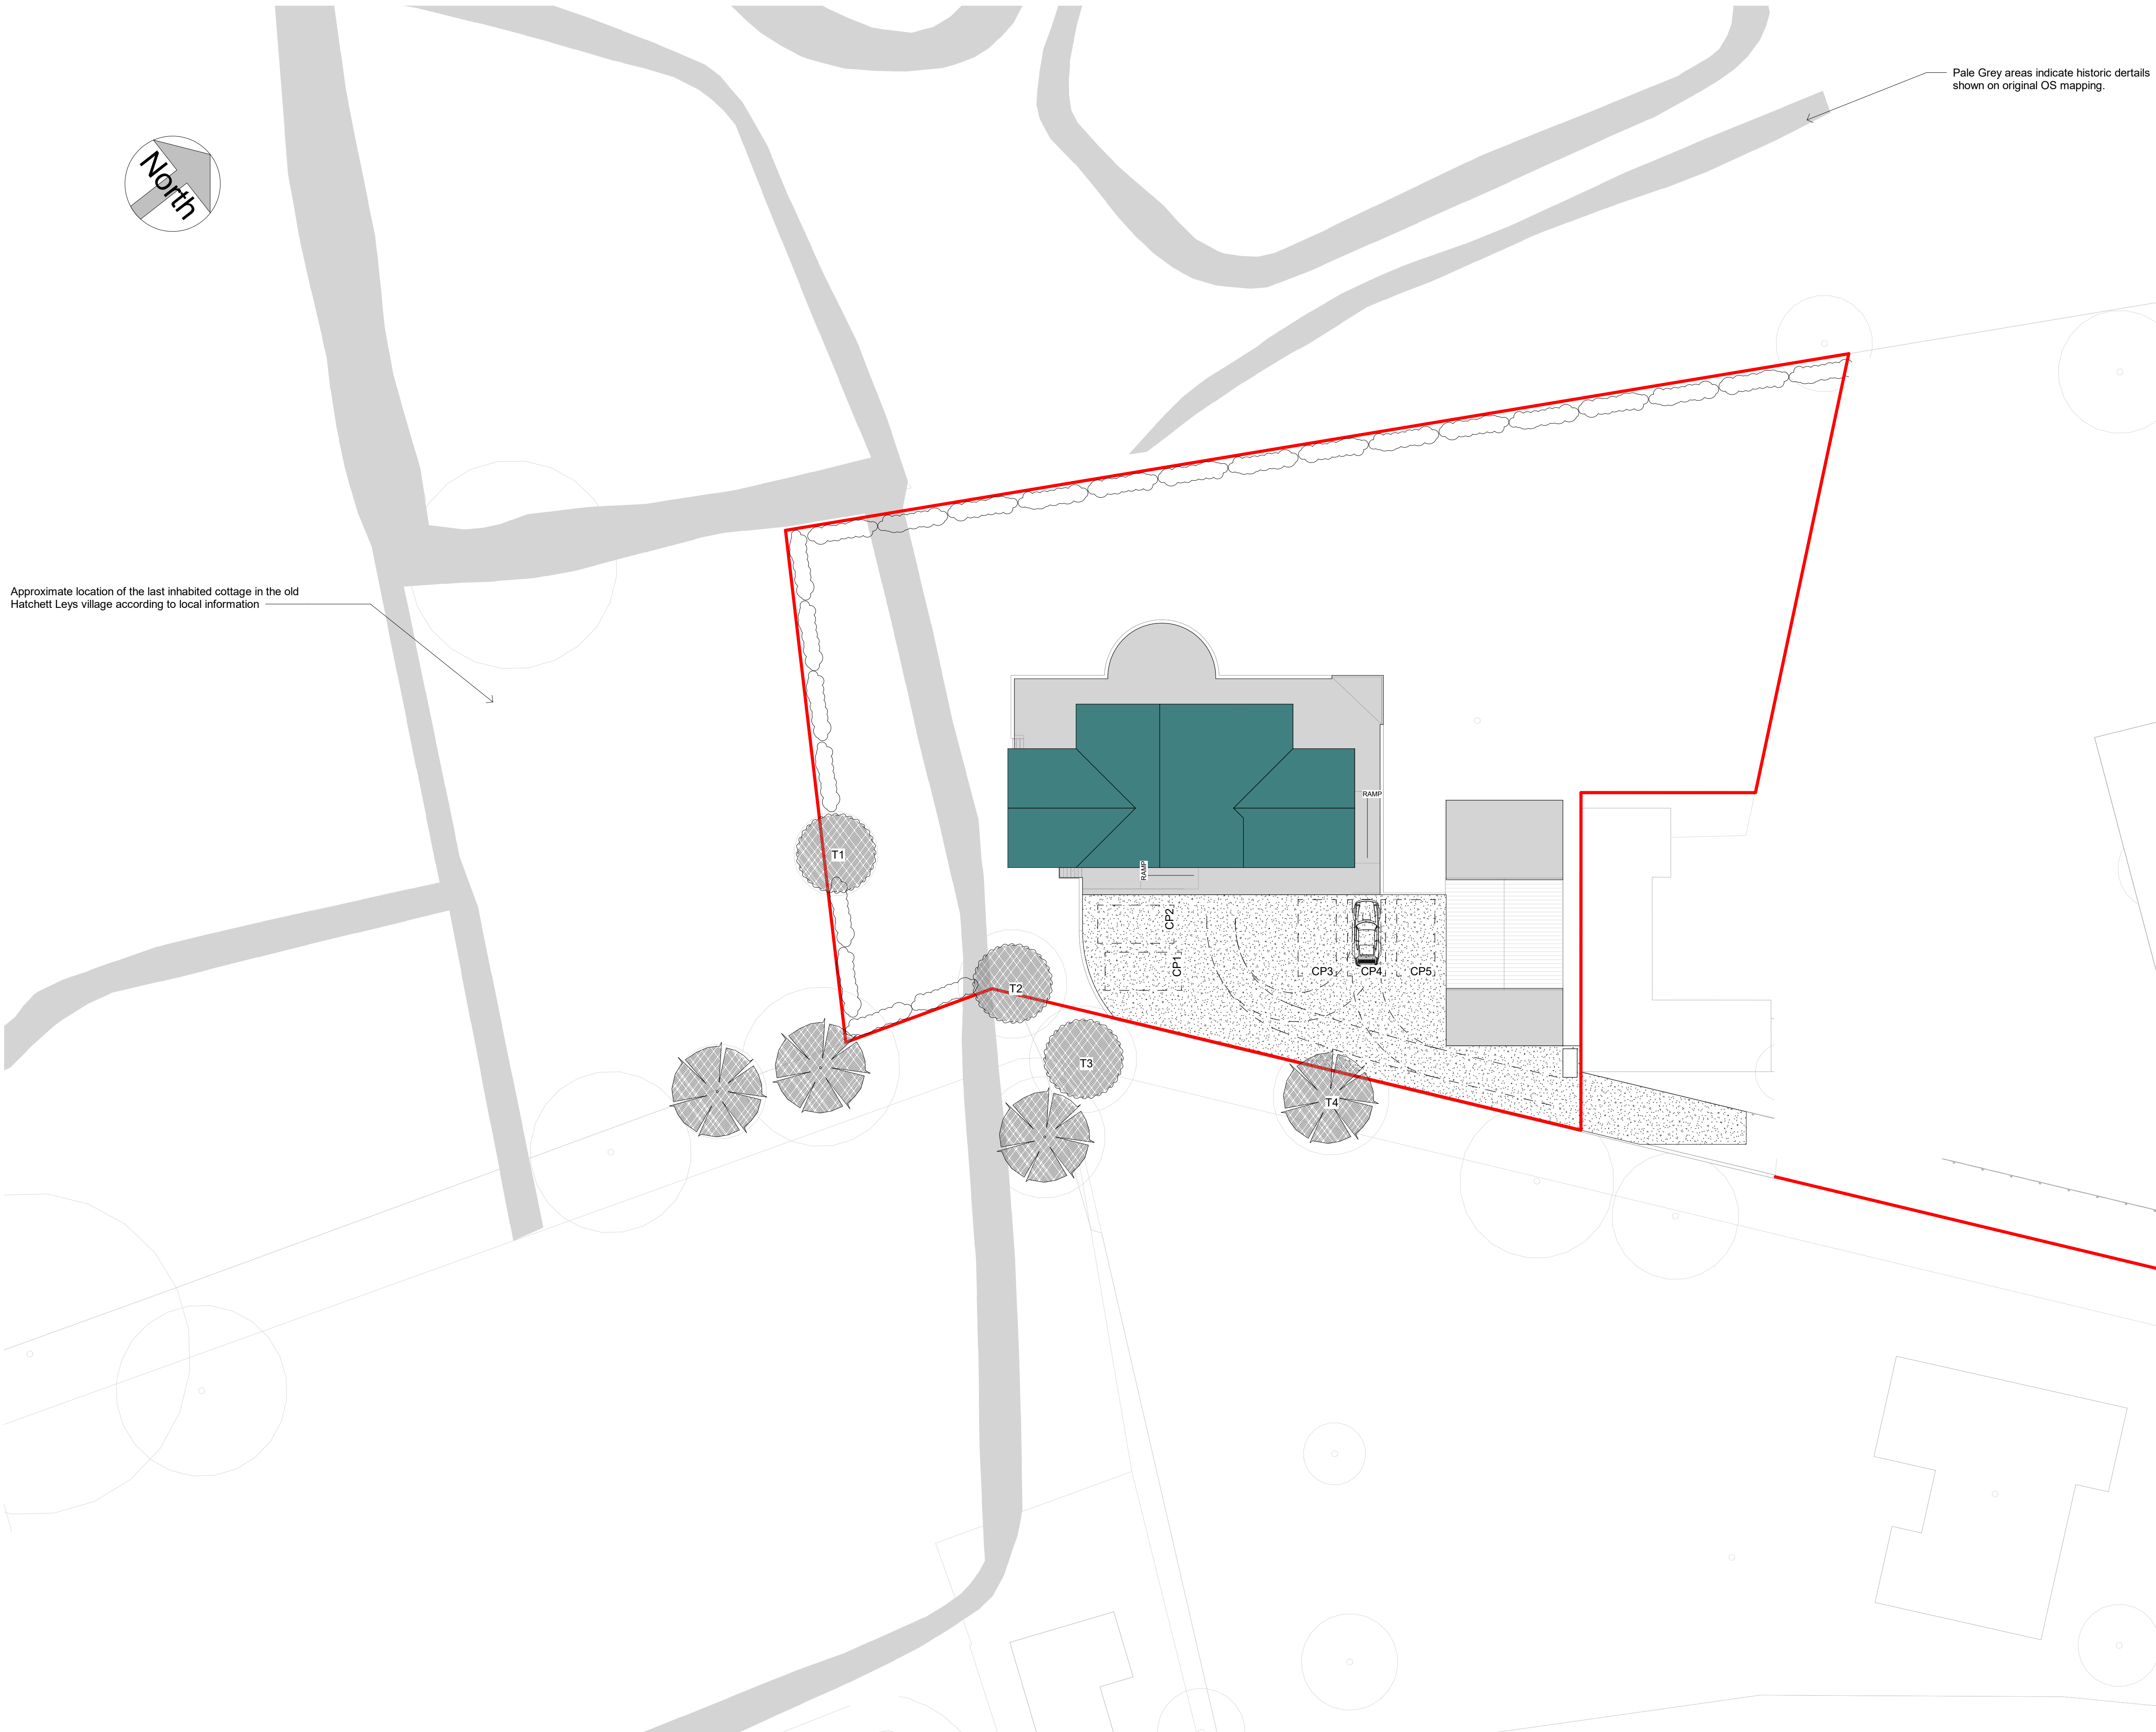


Pale Grey areas indicate historic details shown on original OS mapping.

Approximate location of the last inhabited cottage in the old Hatchett Leys village according to local information

WORK IN PROGRESS DRAWING
This drawing is not intended to be used for contract pricing or fabrication purposes. All content is subject to change.

NOTES
Do not scale drawing for construction. Drawing may only be scaled for planning purposes. Source file at A1 paper size. All dimensions in millimetres unless otherwise stated. All dimensions should be verified on site by contractor prior to works commencing.

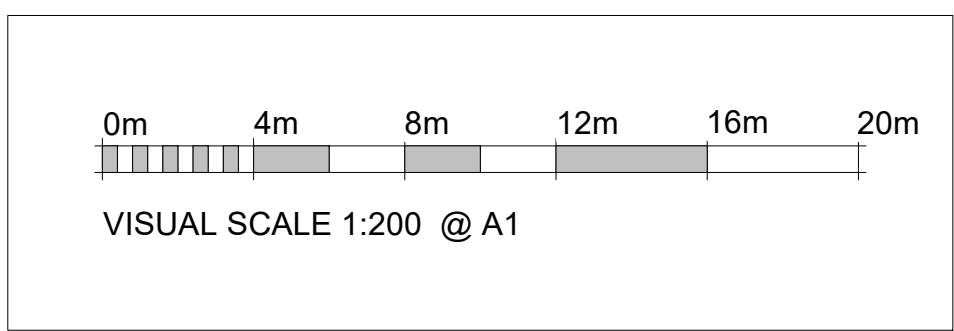

meller STUDIOS
47 CHESTNUT ROAD
ABINGTON
NORTHAMPTON
NN3 2JL
richmeller@gmail.com
07875 044265

PROJECT

Green Acres

TITLE

Site plan Archaeology

CLIENT

Bernard Garbe

DRAWN BY: Author
CHECKED BY: Author
DATE: 11/23/23

SCALE (@ A1): 1 : 200
PROJECT NUMBER: Project Number

DRAWING NUMBER: A114
REV: []