
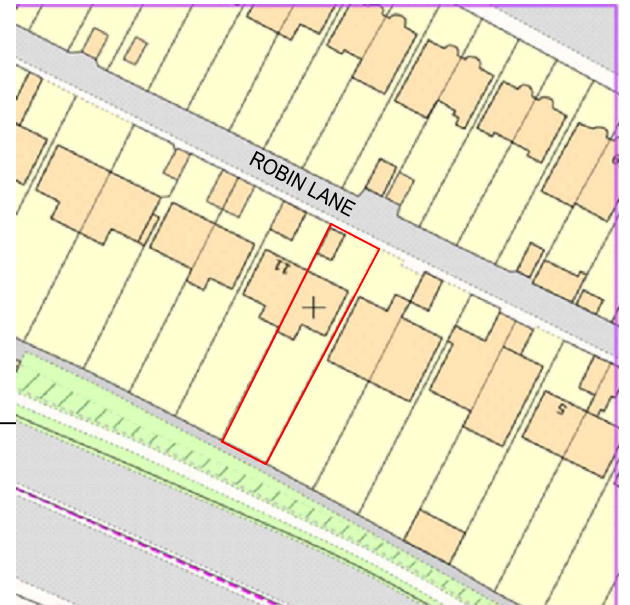


0 1 2 3 4 5 6 7 8 9 10

SCALE 1:50

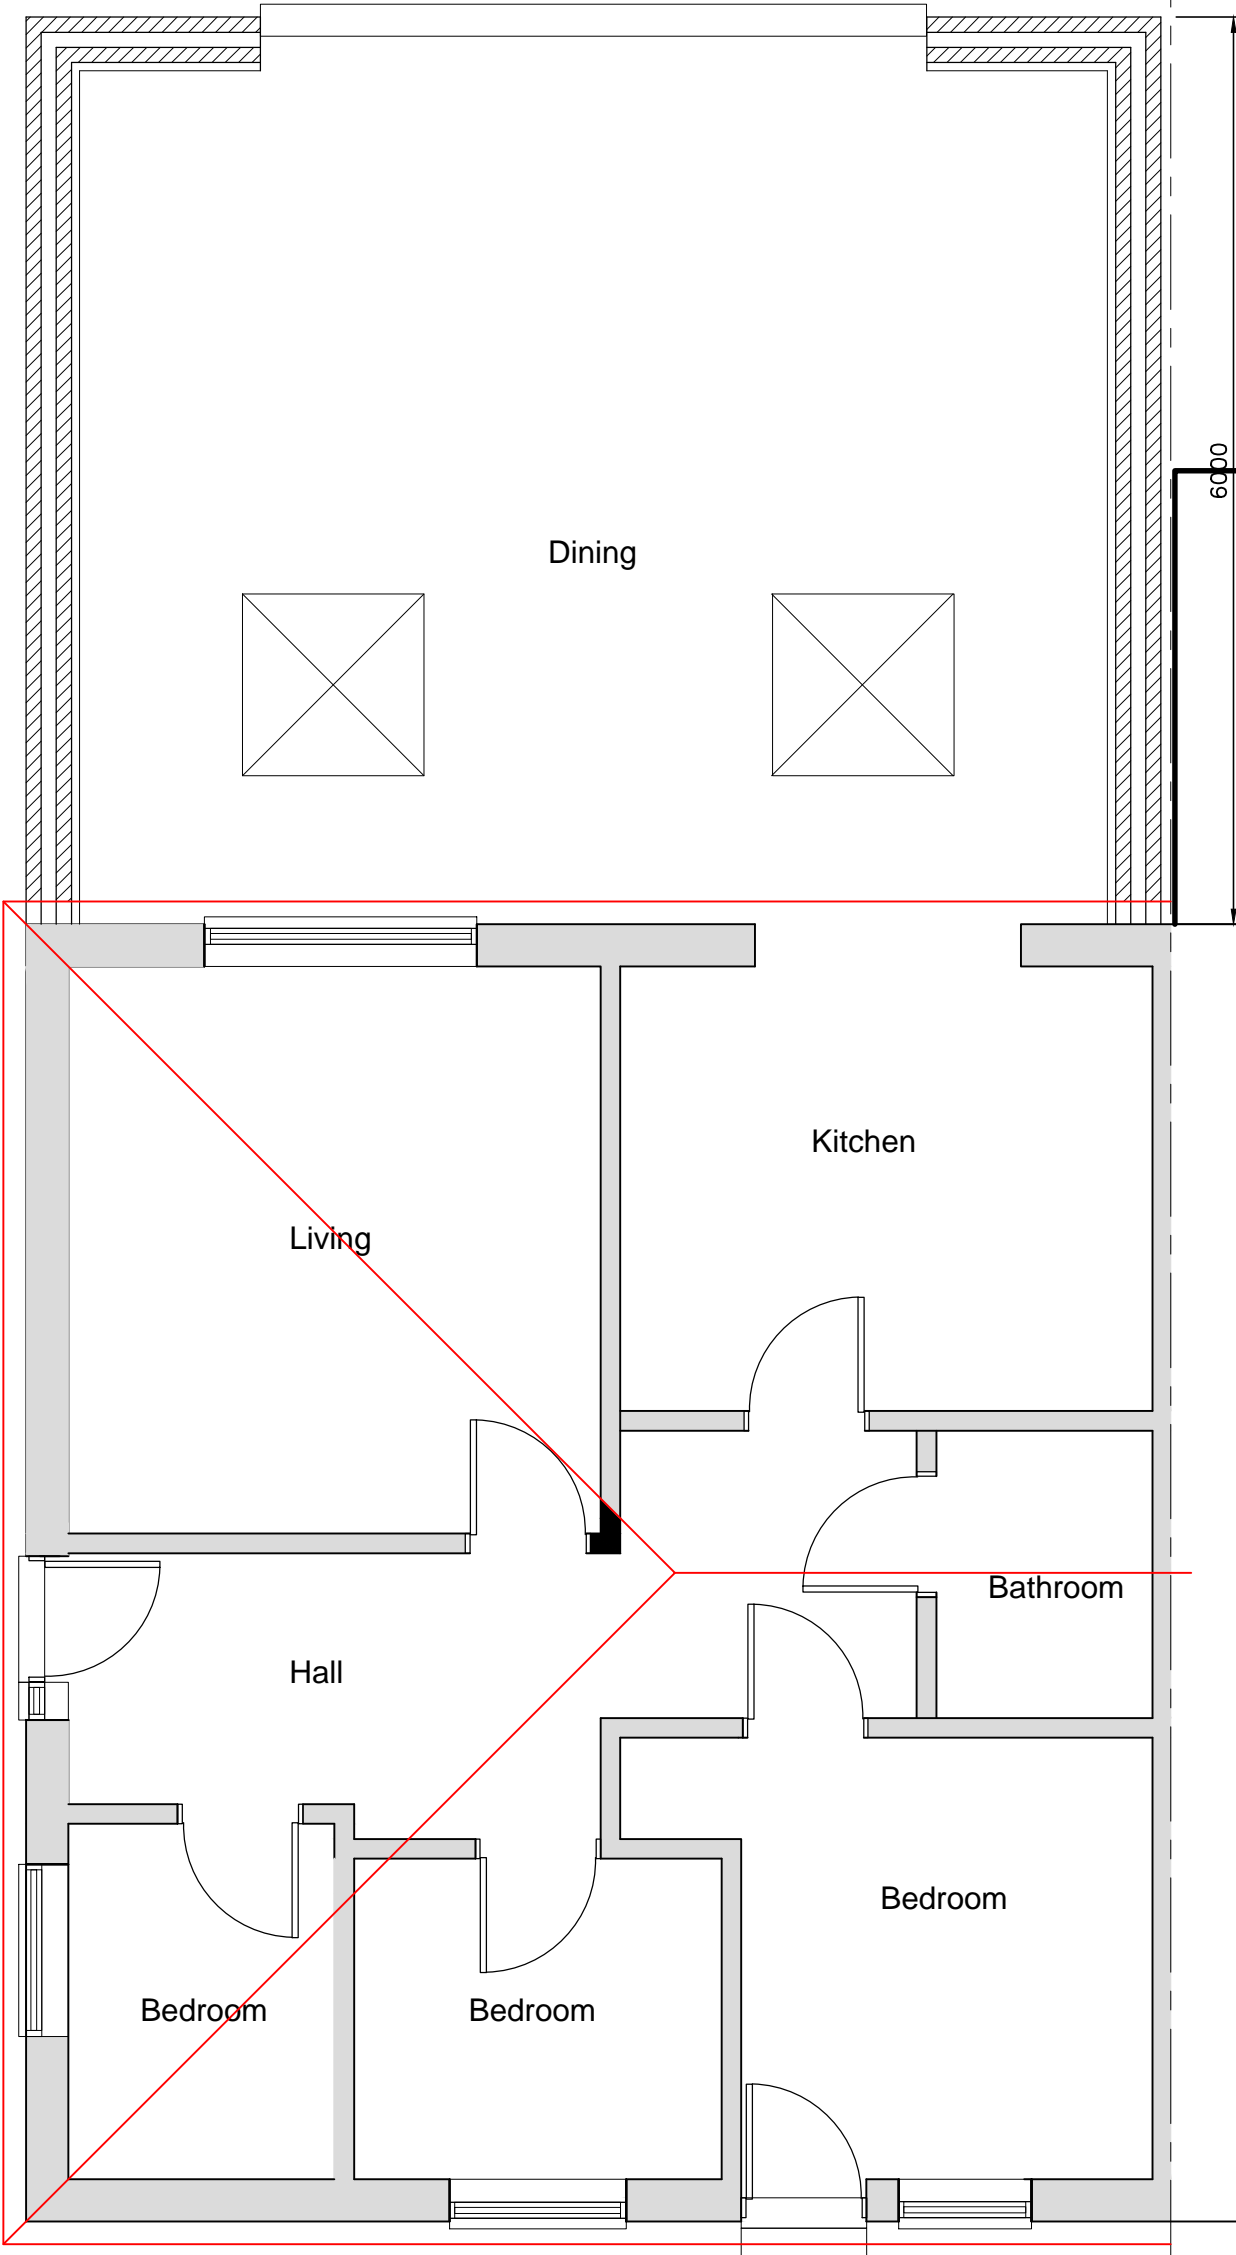

**SITE LOCATION PLAN**  
1:1250

**PROPOSED GROUND FLOOR PLAN**

Description		Date
 <p><b>KDA Designs Ltd.</b> Architectural &amp; Structural Services T:020 8999 9433 M:07739 427023 kevin@kdadesigns.co.uk</p> <p><small>This drawing is property of Mr Kevin D'Austin. The information it contains is copyright and is not to be copied or used without prior permission.</small></p>		
		<p>Project <b>SINGLE STOREY REAR EXTENSION 10 ROBIN LANE LONDON, NW4</b></p>
<p>Drawing <b>PRIOR APPROVAL</b></p>		
Drawn	KDA	Checked
Scale	A3@1:50	Date DEC 2023
Drg. No.	10RL/P100	
		Rev