
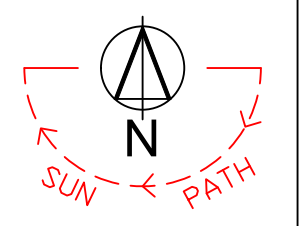


Roof Finish:	Single Ply Membrane
Roof Angle:	FLAT
Framing:	VDV Pro+ L10 S 1200
PV Panel Size:	1812 x 1046mm
Orientation:	Landscape
Assumed PV Module:	SunPower MAX3-430
Total PV Quantity:	21

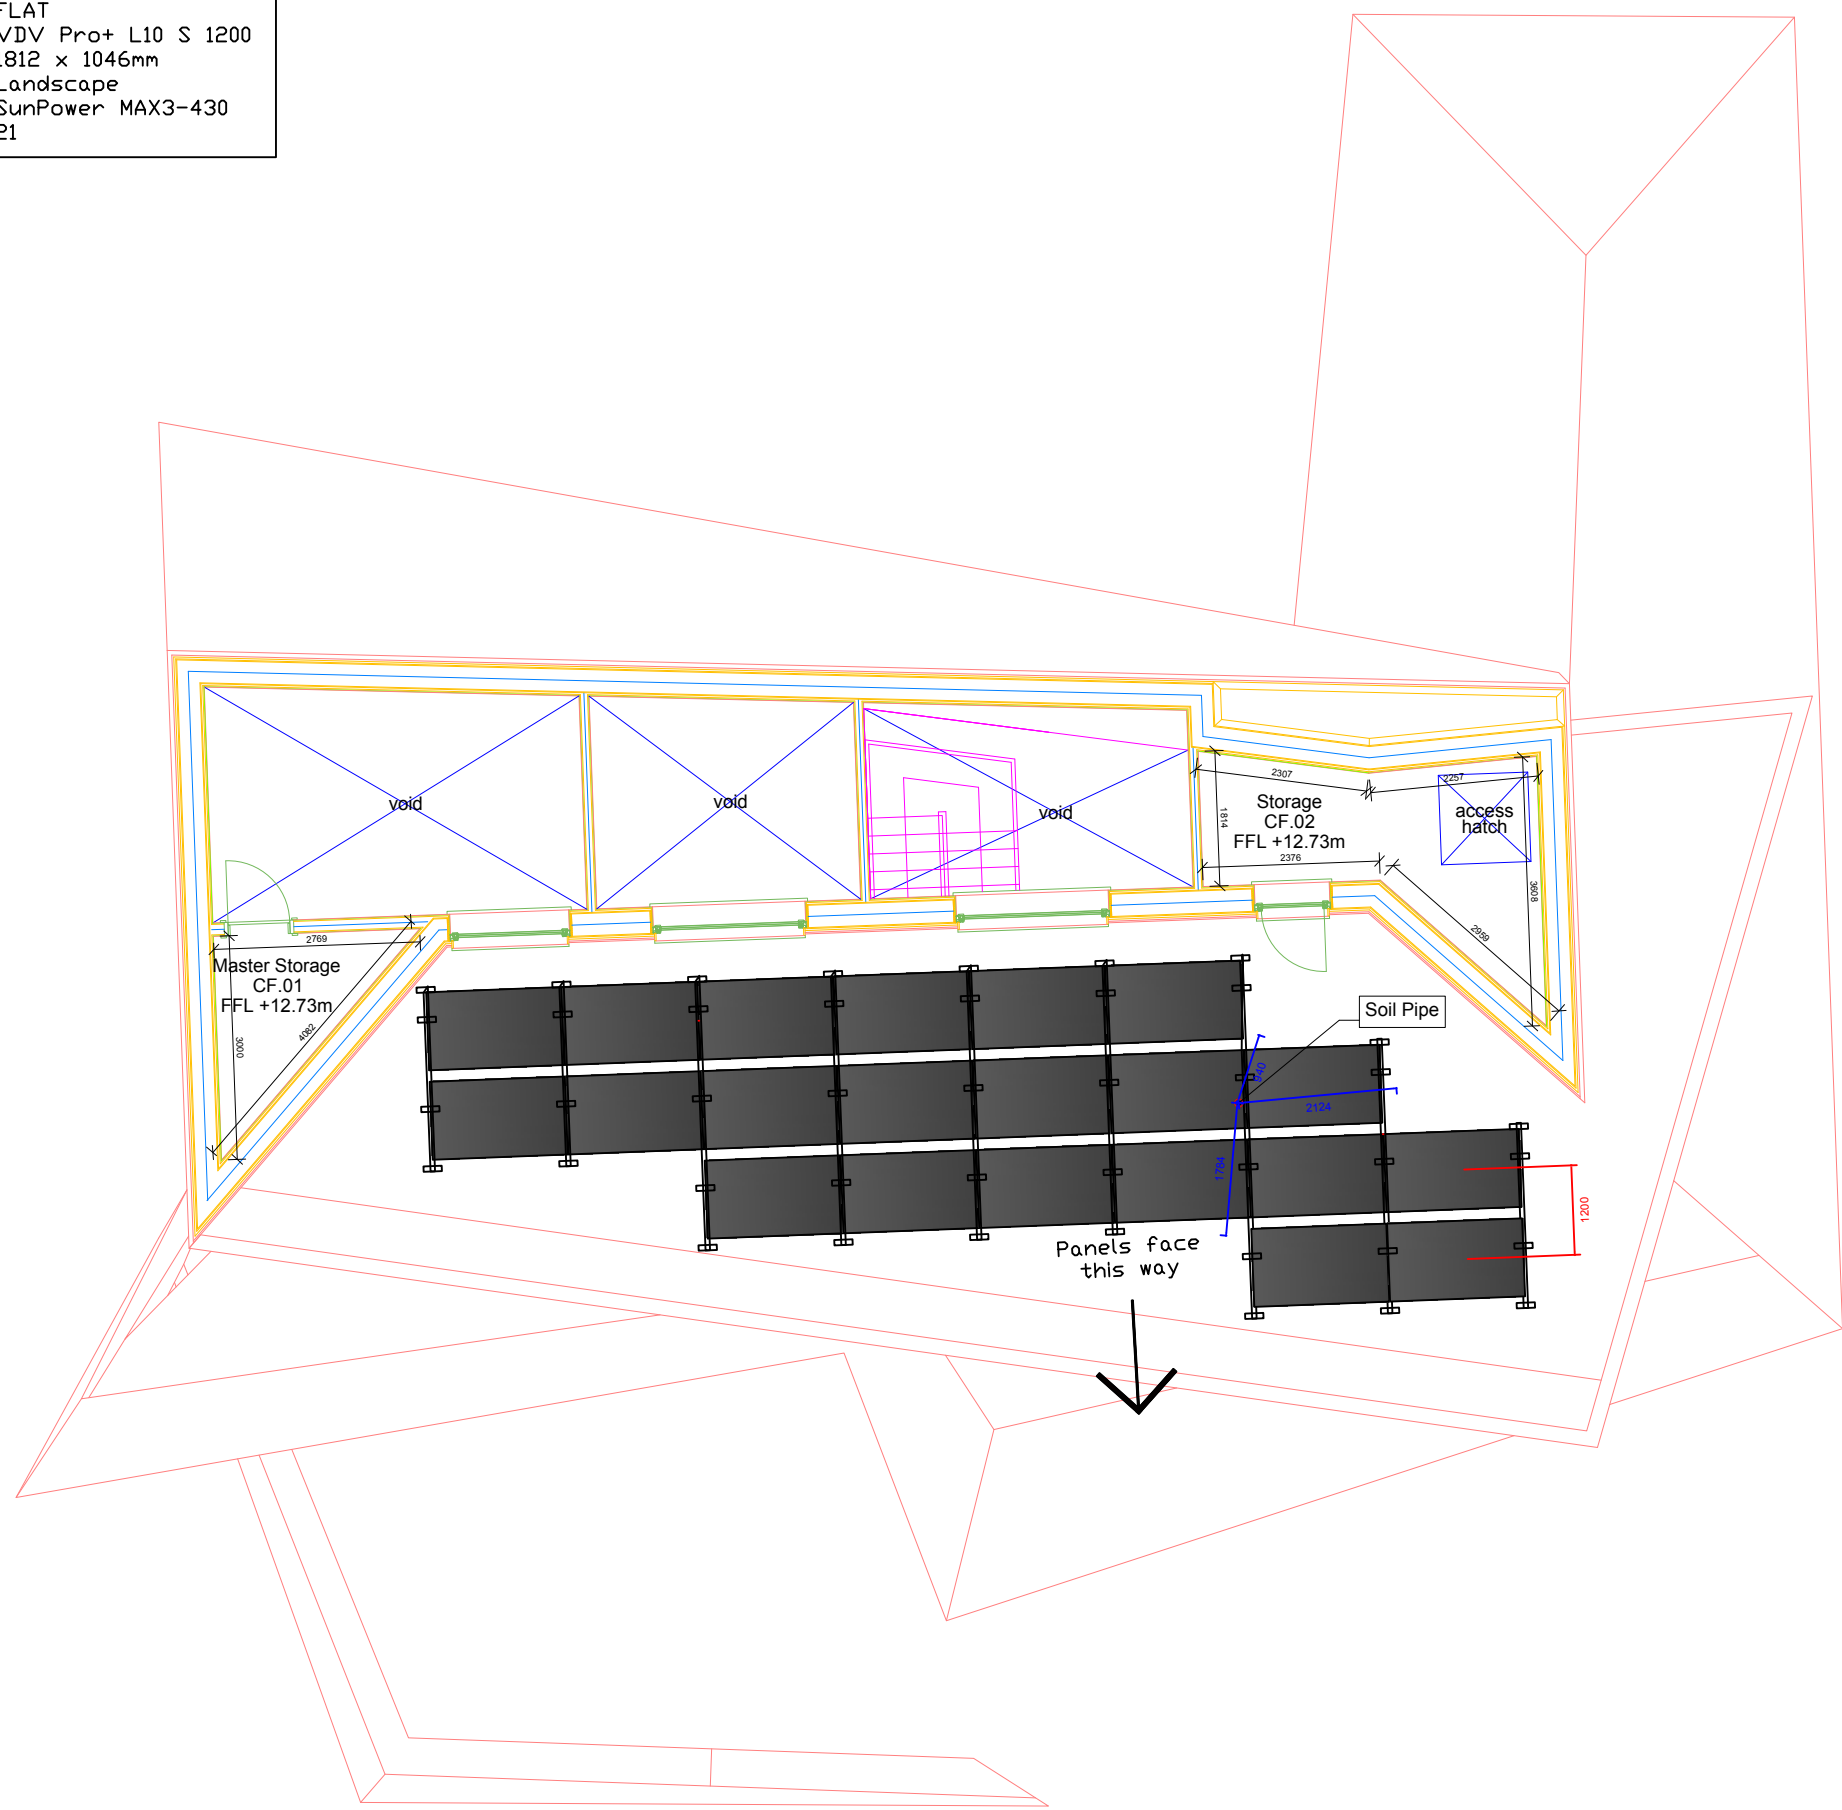

**DRAFT**

2.1	REVISED PANELS	13/12/22	OL	OL
2.0	CHECKED	20/07/22	OL	OL
1.1	ADJUSTED LAYOUT	29/09/22	OL	OL
1.0	FIRST ISSUE	29/09/22	OL	OL
VER	DESCRIPTION	DATE	BY	AUTH

**CLIENT**

Adrian Aslett

**PROJECT**

Pippin Barn  
Felderland Lane

**DRAWING TITLE**

Proposed PV Layout  
Roof Plan

**DATE** 12/12/2022

**SCALE** NTS

**DRAWN** OL

**DRAWING NUMBER**

001

**VERSION** 2.1