




Revision:			
F 1	FIRST ISSUE	13.12.23	MA
F 2	PLANNING ISSUE	18.12.23	MA

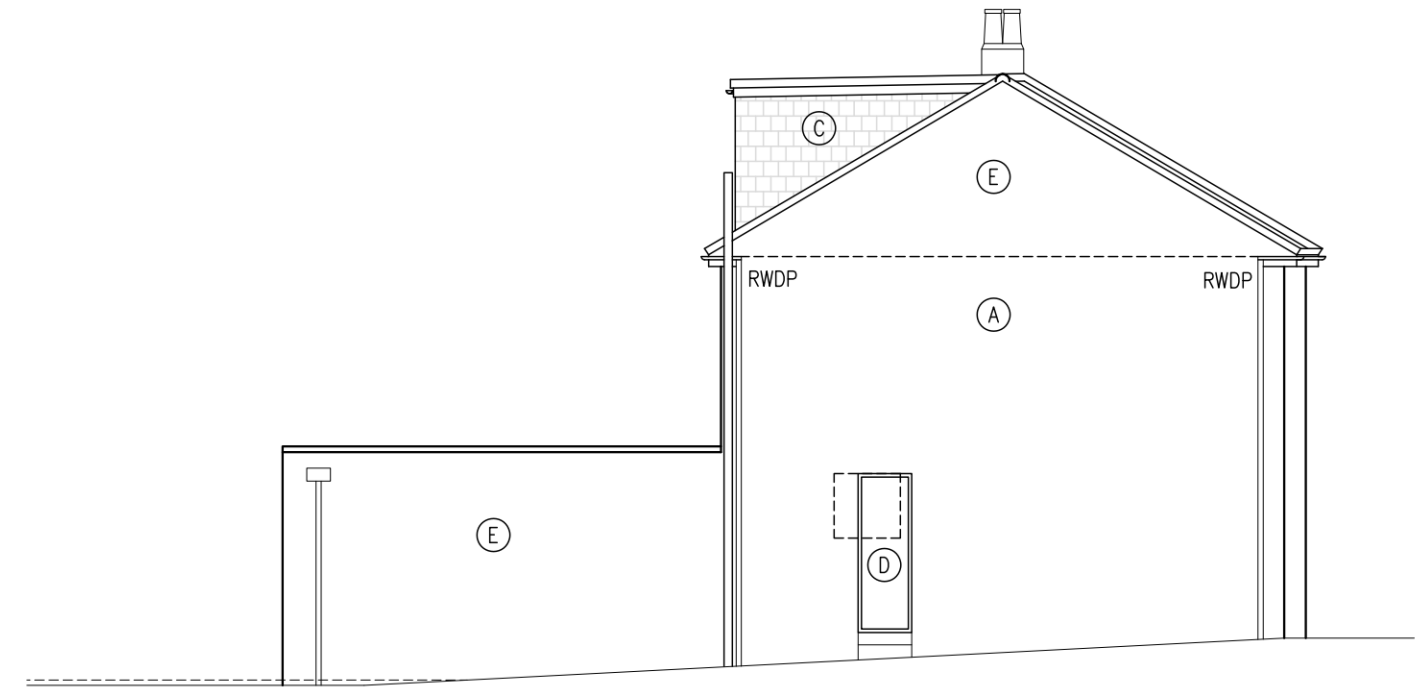


1 NORTH ELEVATION
SCALE 1:100



2 EAST ELEVATION
SCALE 1:100

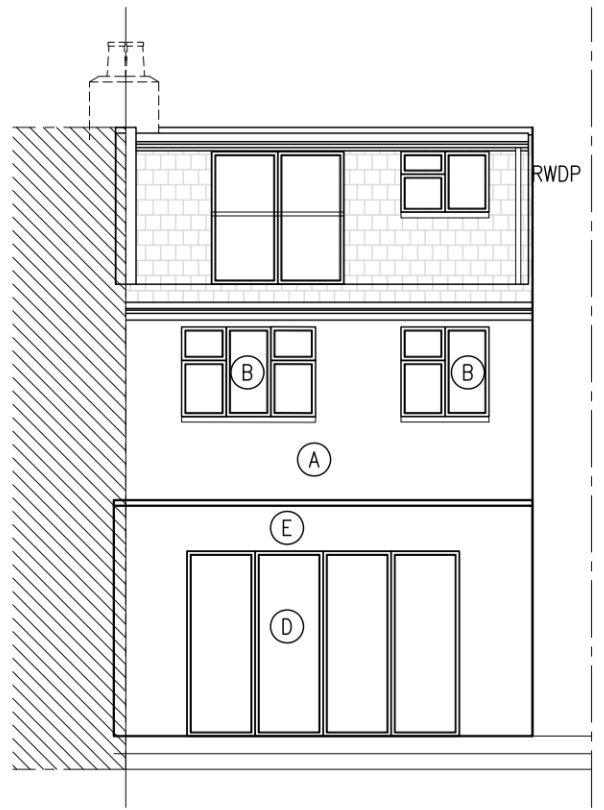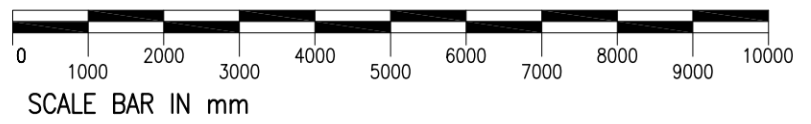

3 SOUTH ELEVATION
SCALE 1:100

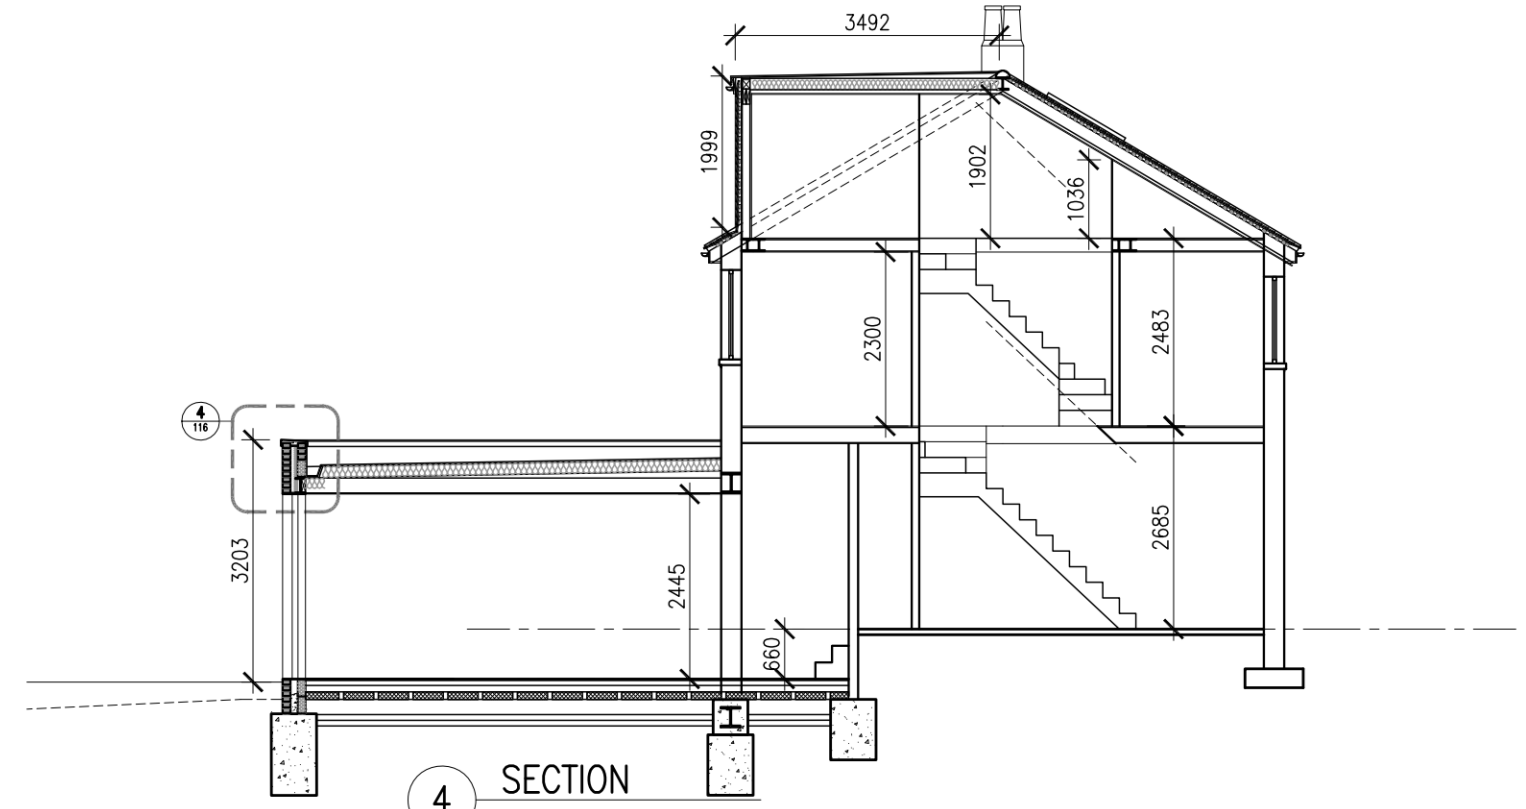

4 SECTION
SCALE 1:100

- FINISHES LEGEND**
- A - EXISTING RENDERED WALLS
 - B - EXISTING PVC WINDOWS
 - C - PROPOSED MATCHING PLAIN TILES
 - D - PROPOSED NEW ALUMINIUM WINDOW & DOOR
 - E - PROPOSED RENDERED WALLS

Unspecified dimensions are not to be scaled off this drawing. If dimensions or details on these drawings conflict with other drawing information precedence shall be given to the larger scale drawings. Where the drawing relates to existing buildings or completed construction the contractor is responsible for checking that there is no conflict between actual building dimensions and drawing dimensions. In the event of discrepancies between this drawing and subcontractor's working drawings for relevant building components, the subcontractor's drawing shall take precedence. Any conflicts arising out of information as noted above must be reported immediately to Marianne Pachonick Architects. This drawing is the copyright of Marianne Pachonick Architects and it is forbidden to reproduce this drawing in part or full without written permission. All dimensions are in millimetres unless otherwise stated.

MARIENNE PACHONICK ARCHITECTS
272 PICKHURST RISE BR4 OAX | 07825067240

Client	MRS KASHCHUK		
Project	58 CHANTRY ROAD KT9 1JP		
Title	PROPOSED ELEVATIONS & SECTION		
Scale	1:100	A3	Date 13.12.2023
Issue Status	PLANNING Stages C-D (Design)		
By	MP	Chk. MP	MP Appr.
Drawing Number	M2021	125	F2 Rev.