




FRONT ELEVATION



REAR ELEVATION

ROOF LANTERN
 FLAT ROOF
 RENDER FINISH TO MATCH EXISTING
 UPVC BI-FOLD DOORS TO MATCH EXISTING

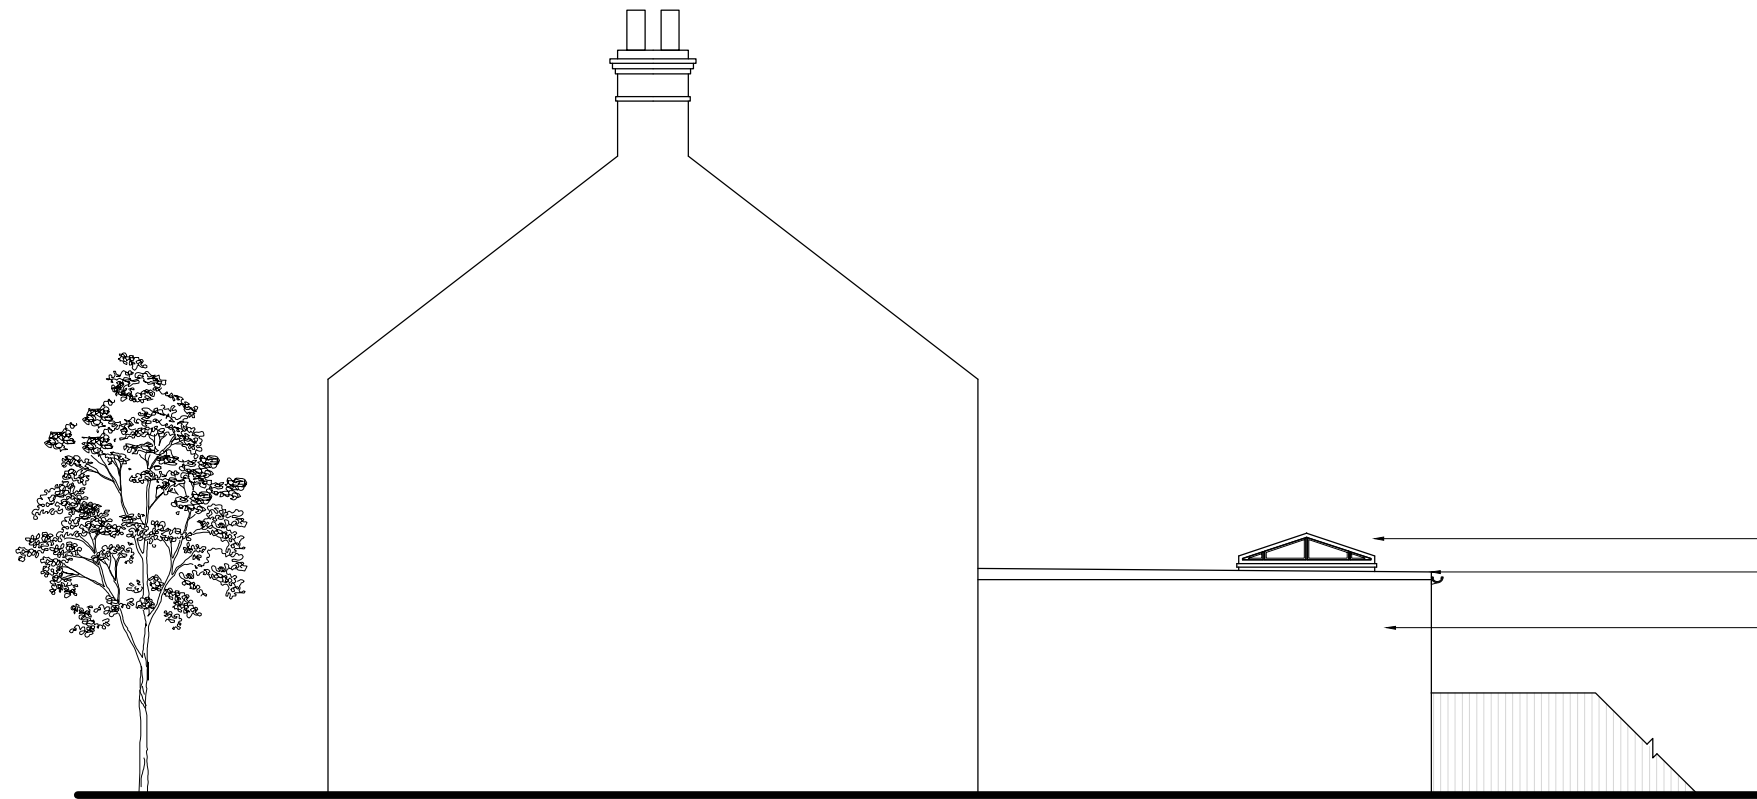

SIDE ELEVATION



PROPOSED ELEVATIONS

NOTES:
 1- ALL DIMENSIONS TO BE CHECKED ON SITE ANY DISCREPANCY BROUGHT TO THE ATTENTION IMMEDIATELY
 2- ALL STRUCTURAL WORKS TO BE CARRIED OUT TO ENGINEERS DESIGN AND STRICTLY UNDER HIS SUPERVISION
 3- CONTRACTOR TO TAKE FULL RESPONSIBILITY FOR ALL DESIGN, ERECTION AND TEMPORARY WORKS

SCALE 1:100
 A3

DWG NO N/08

ADDITIONS ALTERATION TO:
 26 S Park Grove, New Malden
 KT3 5BZ

FOR:
 Mr. Hesham El Agami

PLANNING SUBMISSION DRAWING

Planning Additions Ltd
 109 Bodley Road
 New Malden
 KT3 5QX
 m. 0785 211 7366
 t. 0208 286 6004
 e. info@planningadditions.co.uk
 w. www.planningadditions.co.uk

