




FRONT ELEVATION



REAR ELEVATION

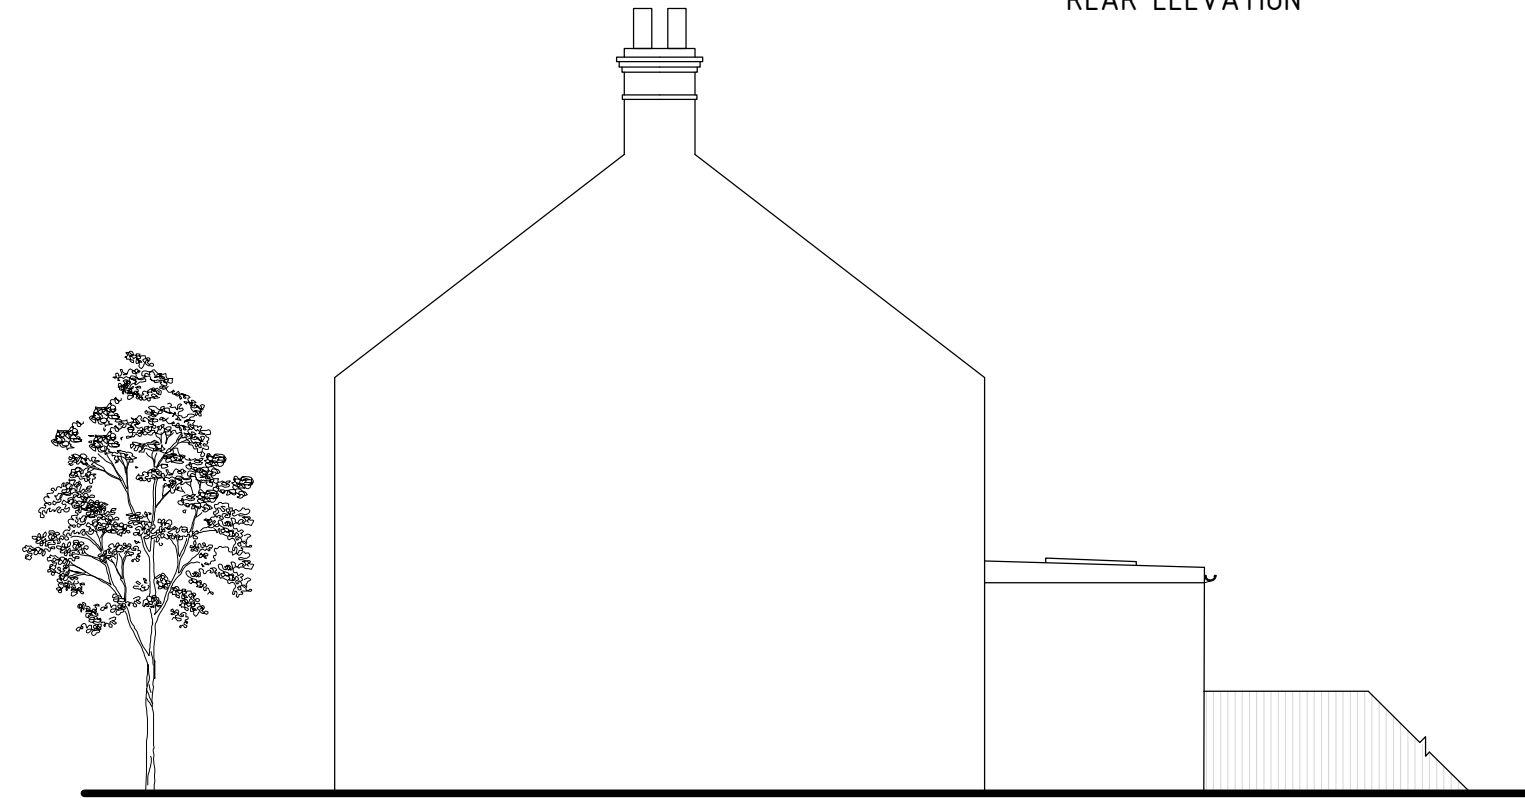

SIDE ELEVATION



NOTES:
 1- ALL DIMENSIONS TO BE CHECKED ON SITE ANY DISCREPANCY BROUGHT TO THE ATTENTION IMMEDIATELY
 2- ALL STRUCTURAL WORKS TO BE CARRIED OUT TO ENGINEERS DESIGN AND STRICTLY UNDER HIS SUPERVISION
 3- CONTRACTOR TO TAKE FULL RESPONSIBILITY FOR ALL DESIGN, ERECTION AND TEMPORARY WORKS

EXISTING ELEVATIONS

SCALE 1:100 A3	ADDITIONS ALTERATION TO: 26 S Park Grove, New Malden KT3 5BZ	Planning Additions Ltd 109 Bodley Road New Malden KT3 5QX m. 0785 211 7366 t. 0208 286 6004 e. info@planningadditions.co.uk w. www.planningadditions.co.uk
DWG NO N/05	FOR: Mr. Hesham El Agami	

PLANNING SUBMISSION DRAWING