


FLANK ELEVATION (SOUTH)
As Existing

REAR ELEVATION (WEST)
As Existing

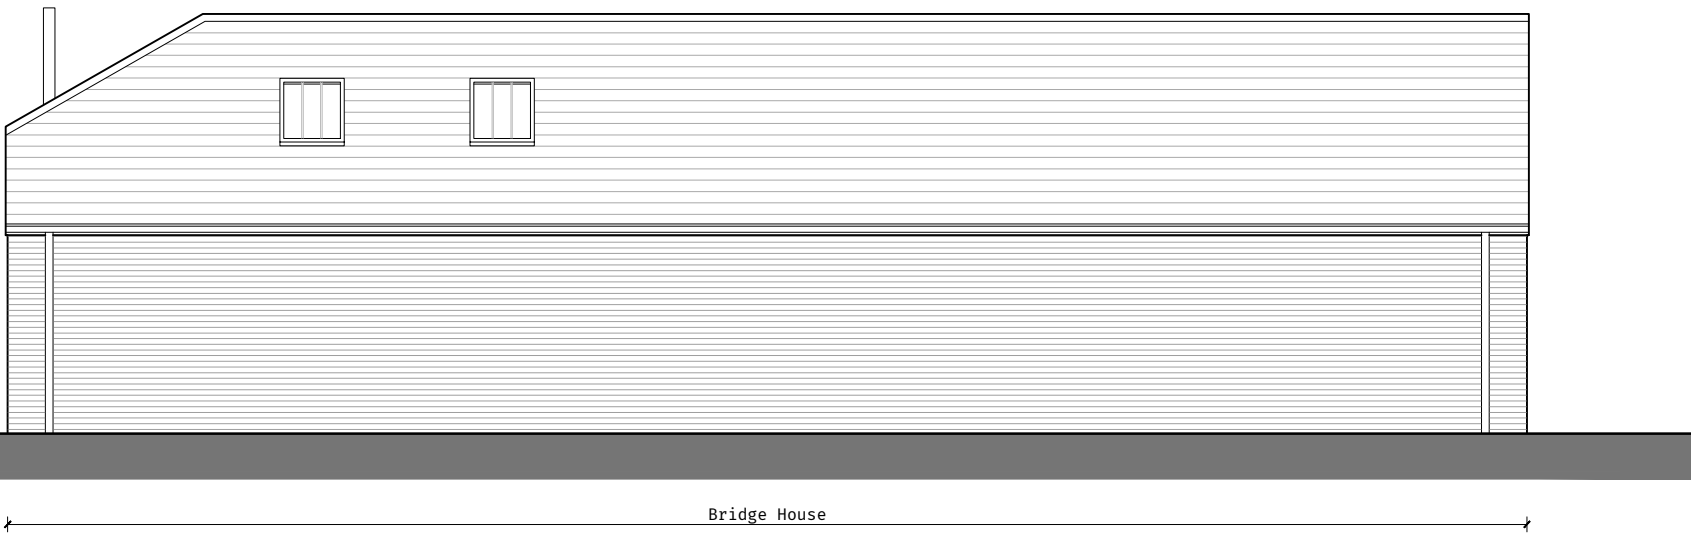

Rev Date Revision Comment By

Front & Rear Elevations
As Existing

Drawn by: SC Checked by: //
Scale: 1:100 @ A3

Motive Agency
Chobham, Surrey
GU24 8LZ

106
High Street

22-2001
032

Mitchell Evans
90 / Meadow
Godalming
GU7 3HY
01483 453 453

