


REFURBISHMENT AND MATERIALS CHANGES TO RETAIL UNDER APPROVED AND COMPLETED UNDER APPLICATION 23/0263/FFU.

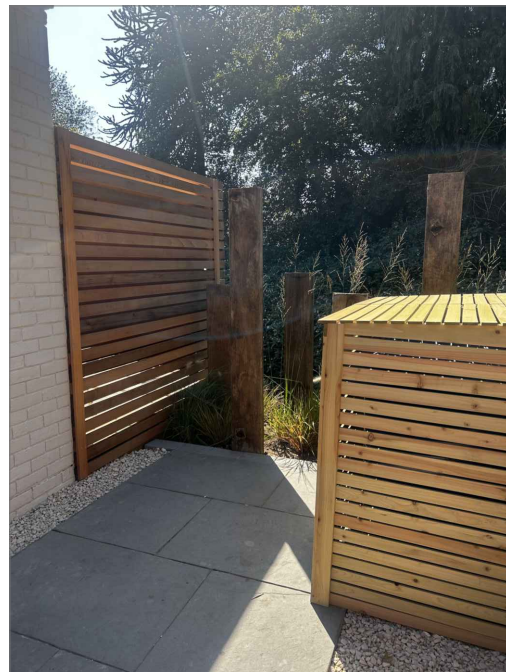

**Photograph 1**  
Installed 2.08m slatted fence to side of terrace.



**Photograph 2**  
Installed 0.53m fencing on existing boundary wall.



**Photograph 3**  
Viewing of decked terrace from public foot bridge.



Rev Date Revision Comment By

Site Plan  
As Proposed

Drawn by: SC Checked by: //  
Scale: 1:100 @ A3

Motive Agency  
Chobham, Surrey  
GU24 8LZ

106  
High Street

22-2001  
041

Mitchell Evans  
90 / Meadow  
Godalming  
GU7 3HY  
01483 453 453

